


J A M B S

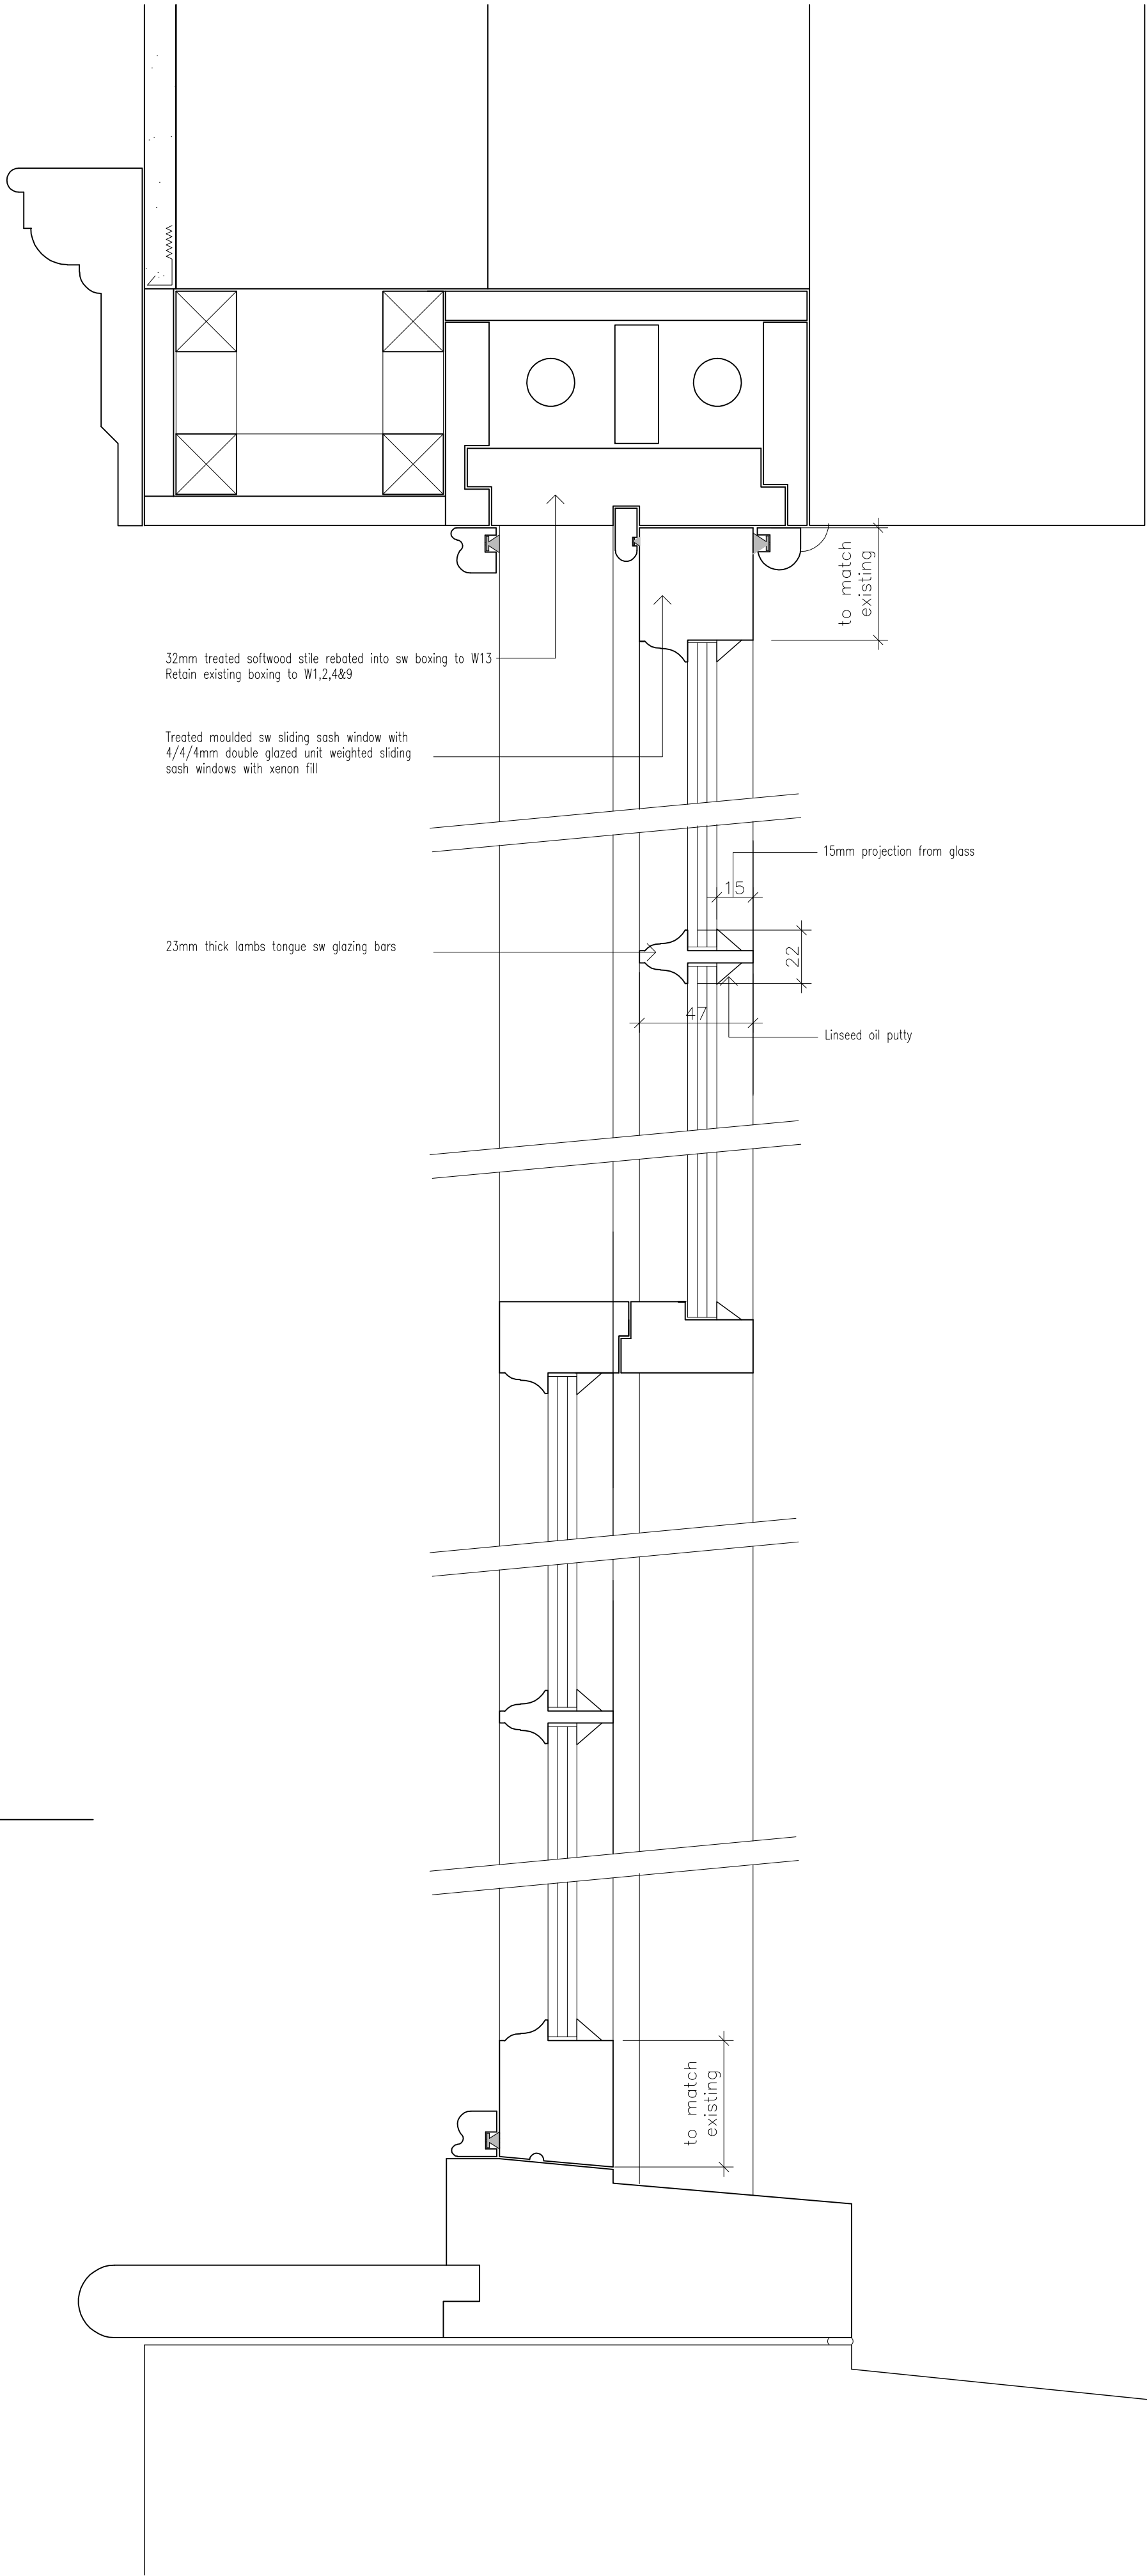

C I L L & H E A D

This Drawing is Copyright
DO NOT SCALE FROM THIS DRAWING

NOTES

REVISIONS DATE

DWG TITLE			WINDOW DETAILS TO W3, W7 - W14	
JOB			28 PERCY STREET LIVERPOOL	
CLIENT			O V H	
SCALE		1:2 @ A1		DWG No
DRAWN		TA		1713/122
DATE		27.10.15		



ARCHITECTS . PROJECT MANAGERS . PROPERTY CONSULTANTS . COM PLANNING CONSULTANTS

B Y A Limited
Alina House,10 St Vincent Street, Liverpool, L3 5XW
Tel: 0151 708 6121 Fax: 0151 708 9141