



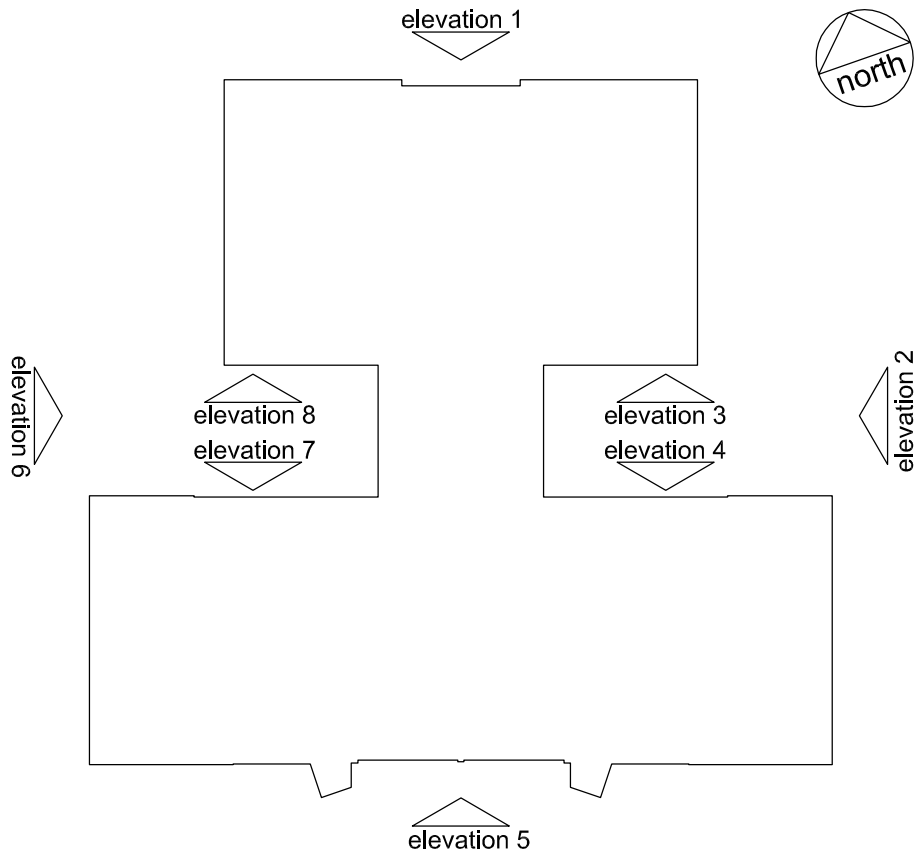

Note: Drawings based on survey drawings provided by:
Survey & Engineering Projects
33 Sandy Lane, Skelmersdale, Lancashire, WN8 8LA

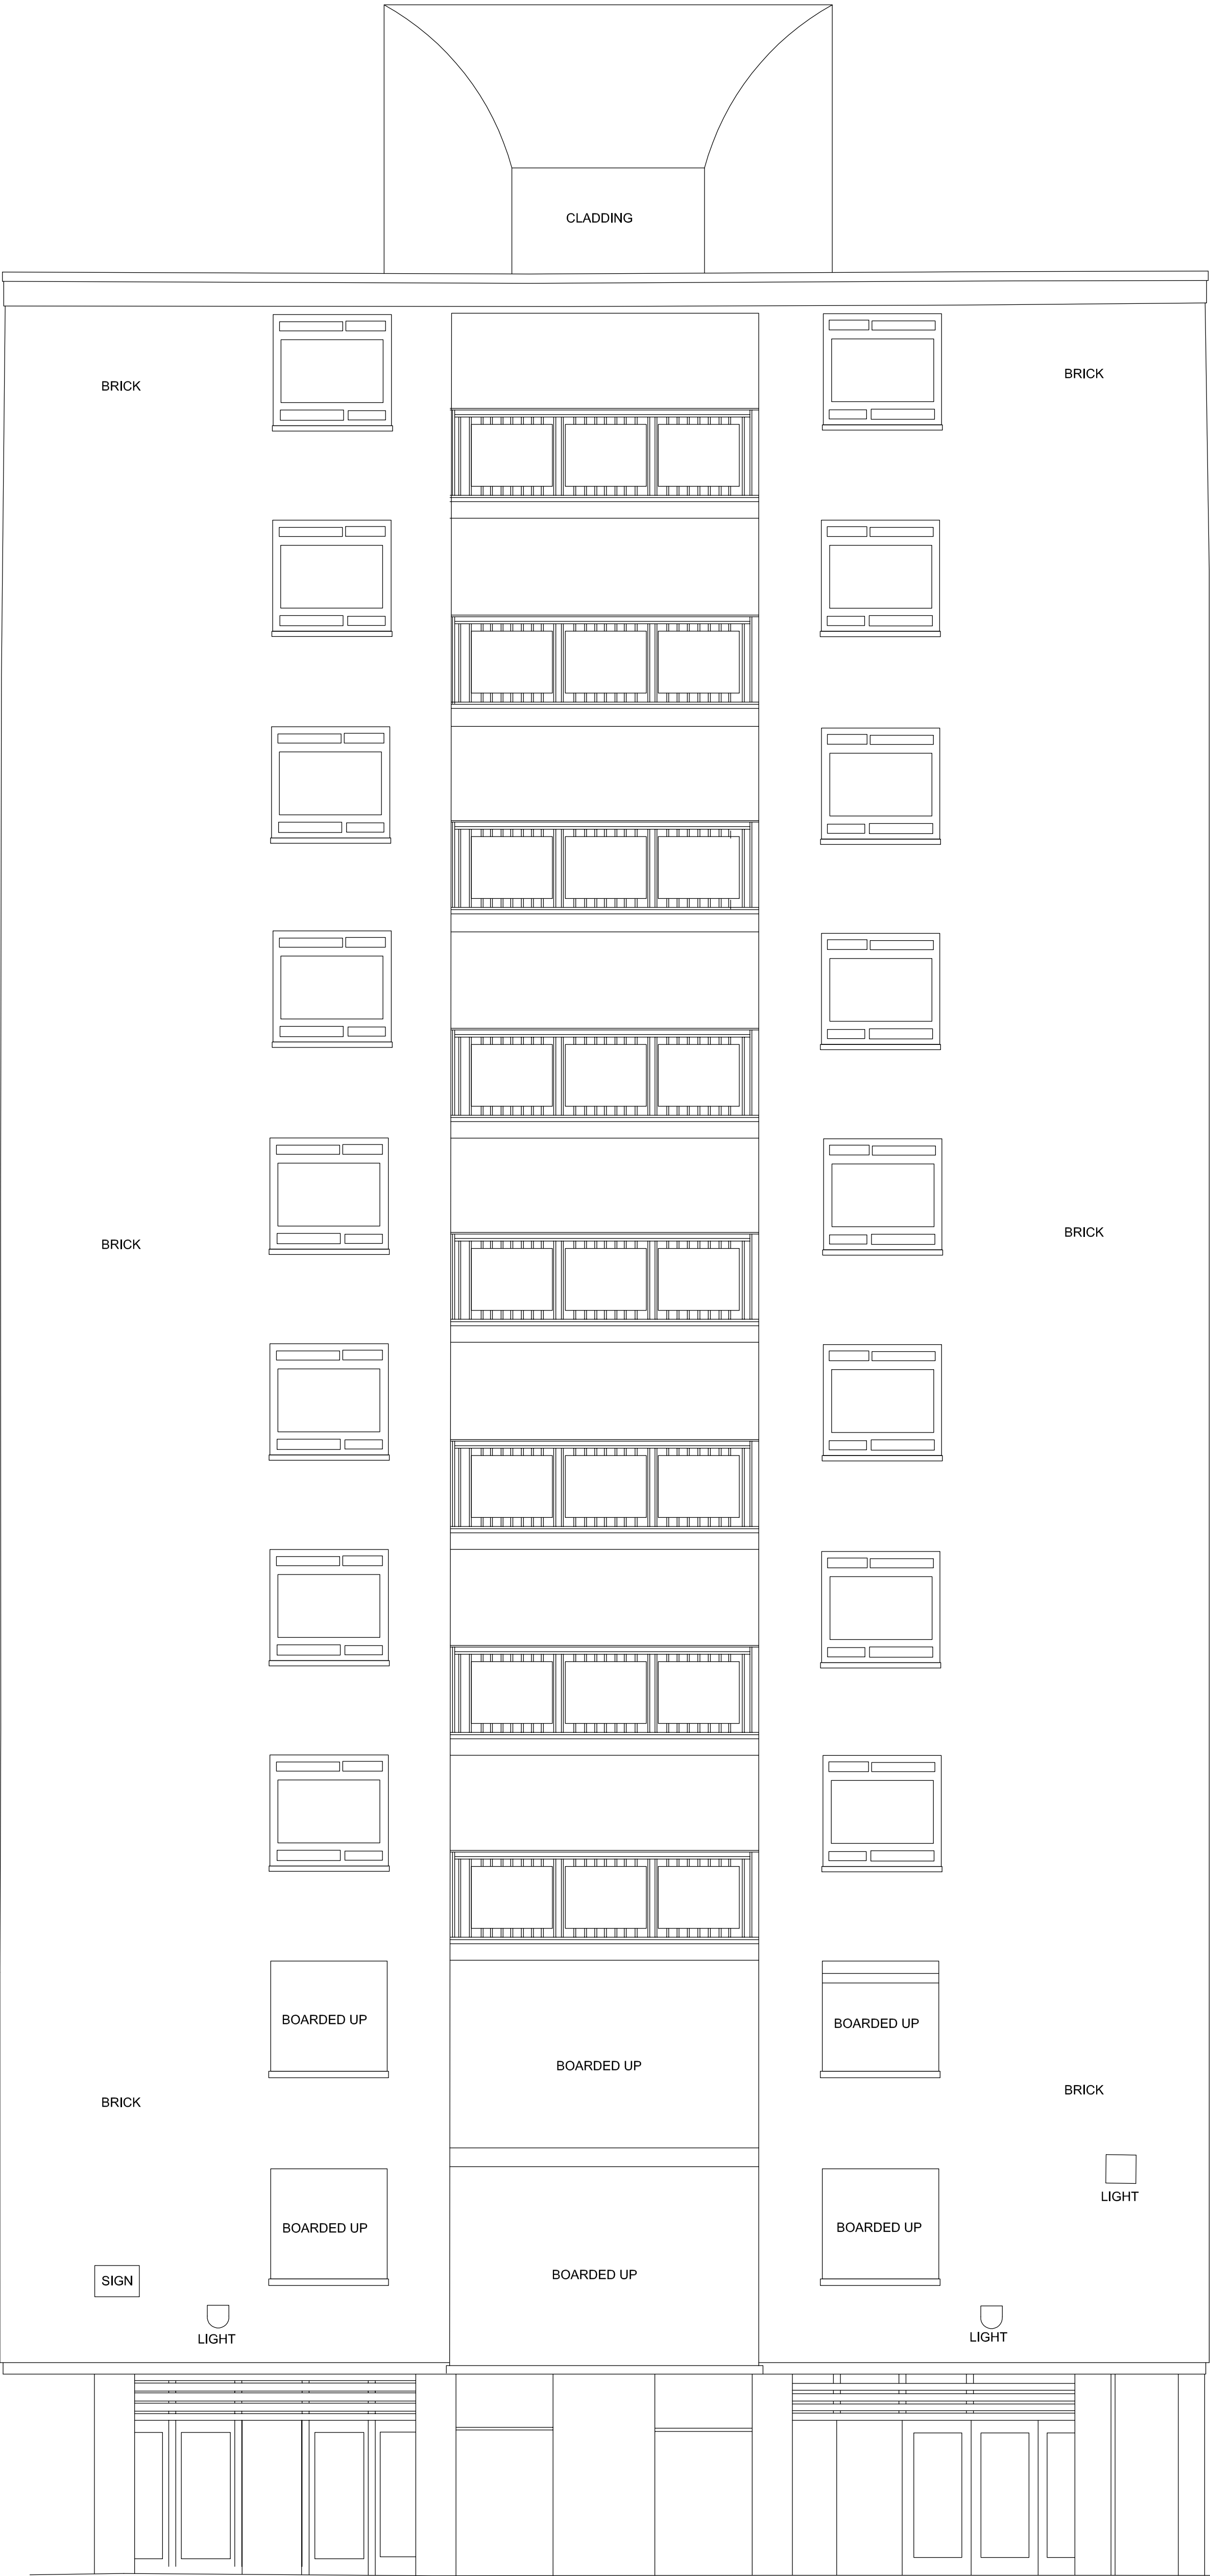

ELEVATION 1

	architectural	landscape	interiors	urban design	graphics	project services	existing elevation 1			
This drawing is copyright. Figured dimensions take preference. All dimensions to be checked on site and any discrepancy or variation reported before proceeding. belem tower - liverpool							SCALE	DRAWN	CHECKED	DATE
							1:50@A1 1:100@A3	gw		july2014
							PRESTON 10 Welbeck Crescent Preston PR5 6ST 01772 353891 e-mail hayesarchitects@btinternet.com			
							H E Y E S + C O M P A N Y			
							1830 3005			