



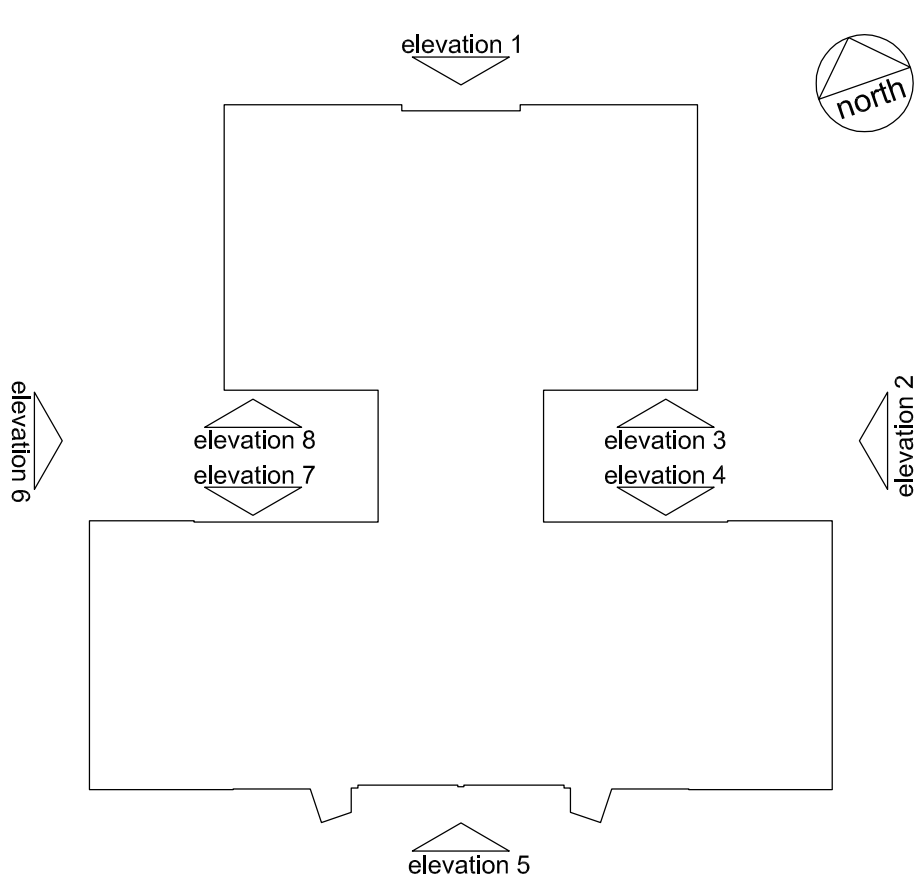

Note: Drawings based on survey drawings provided by:
Survey & Engineering Projects
33 Sandy Lane, Skelmersdale, Lancashire, WN8 8LA

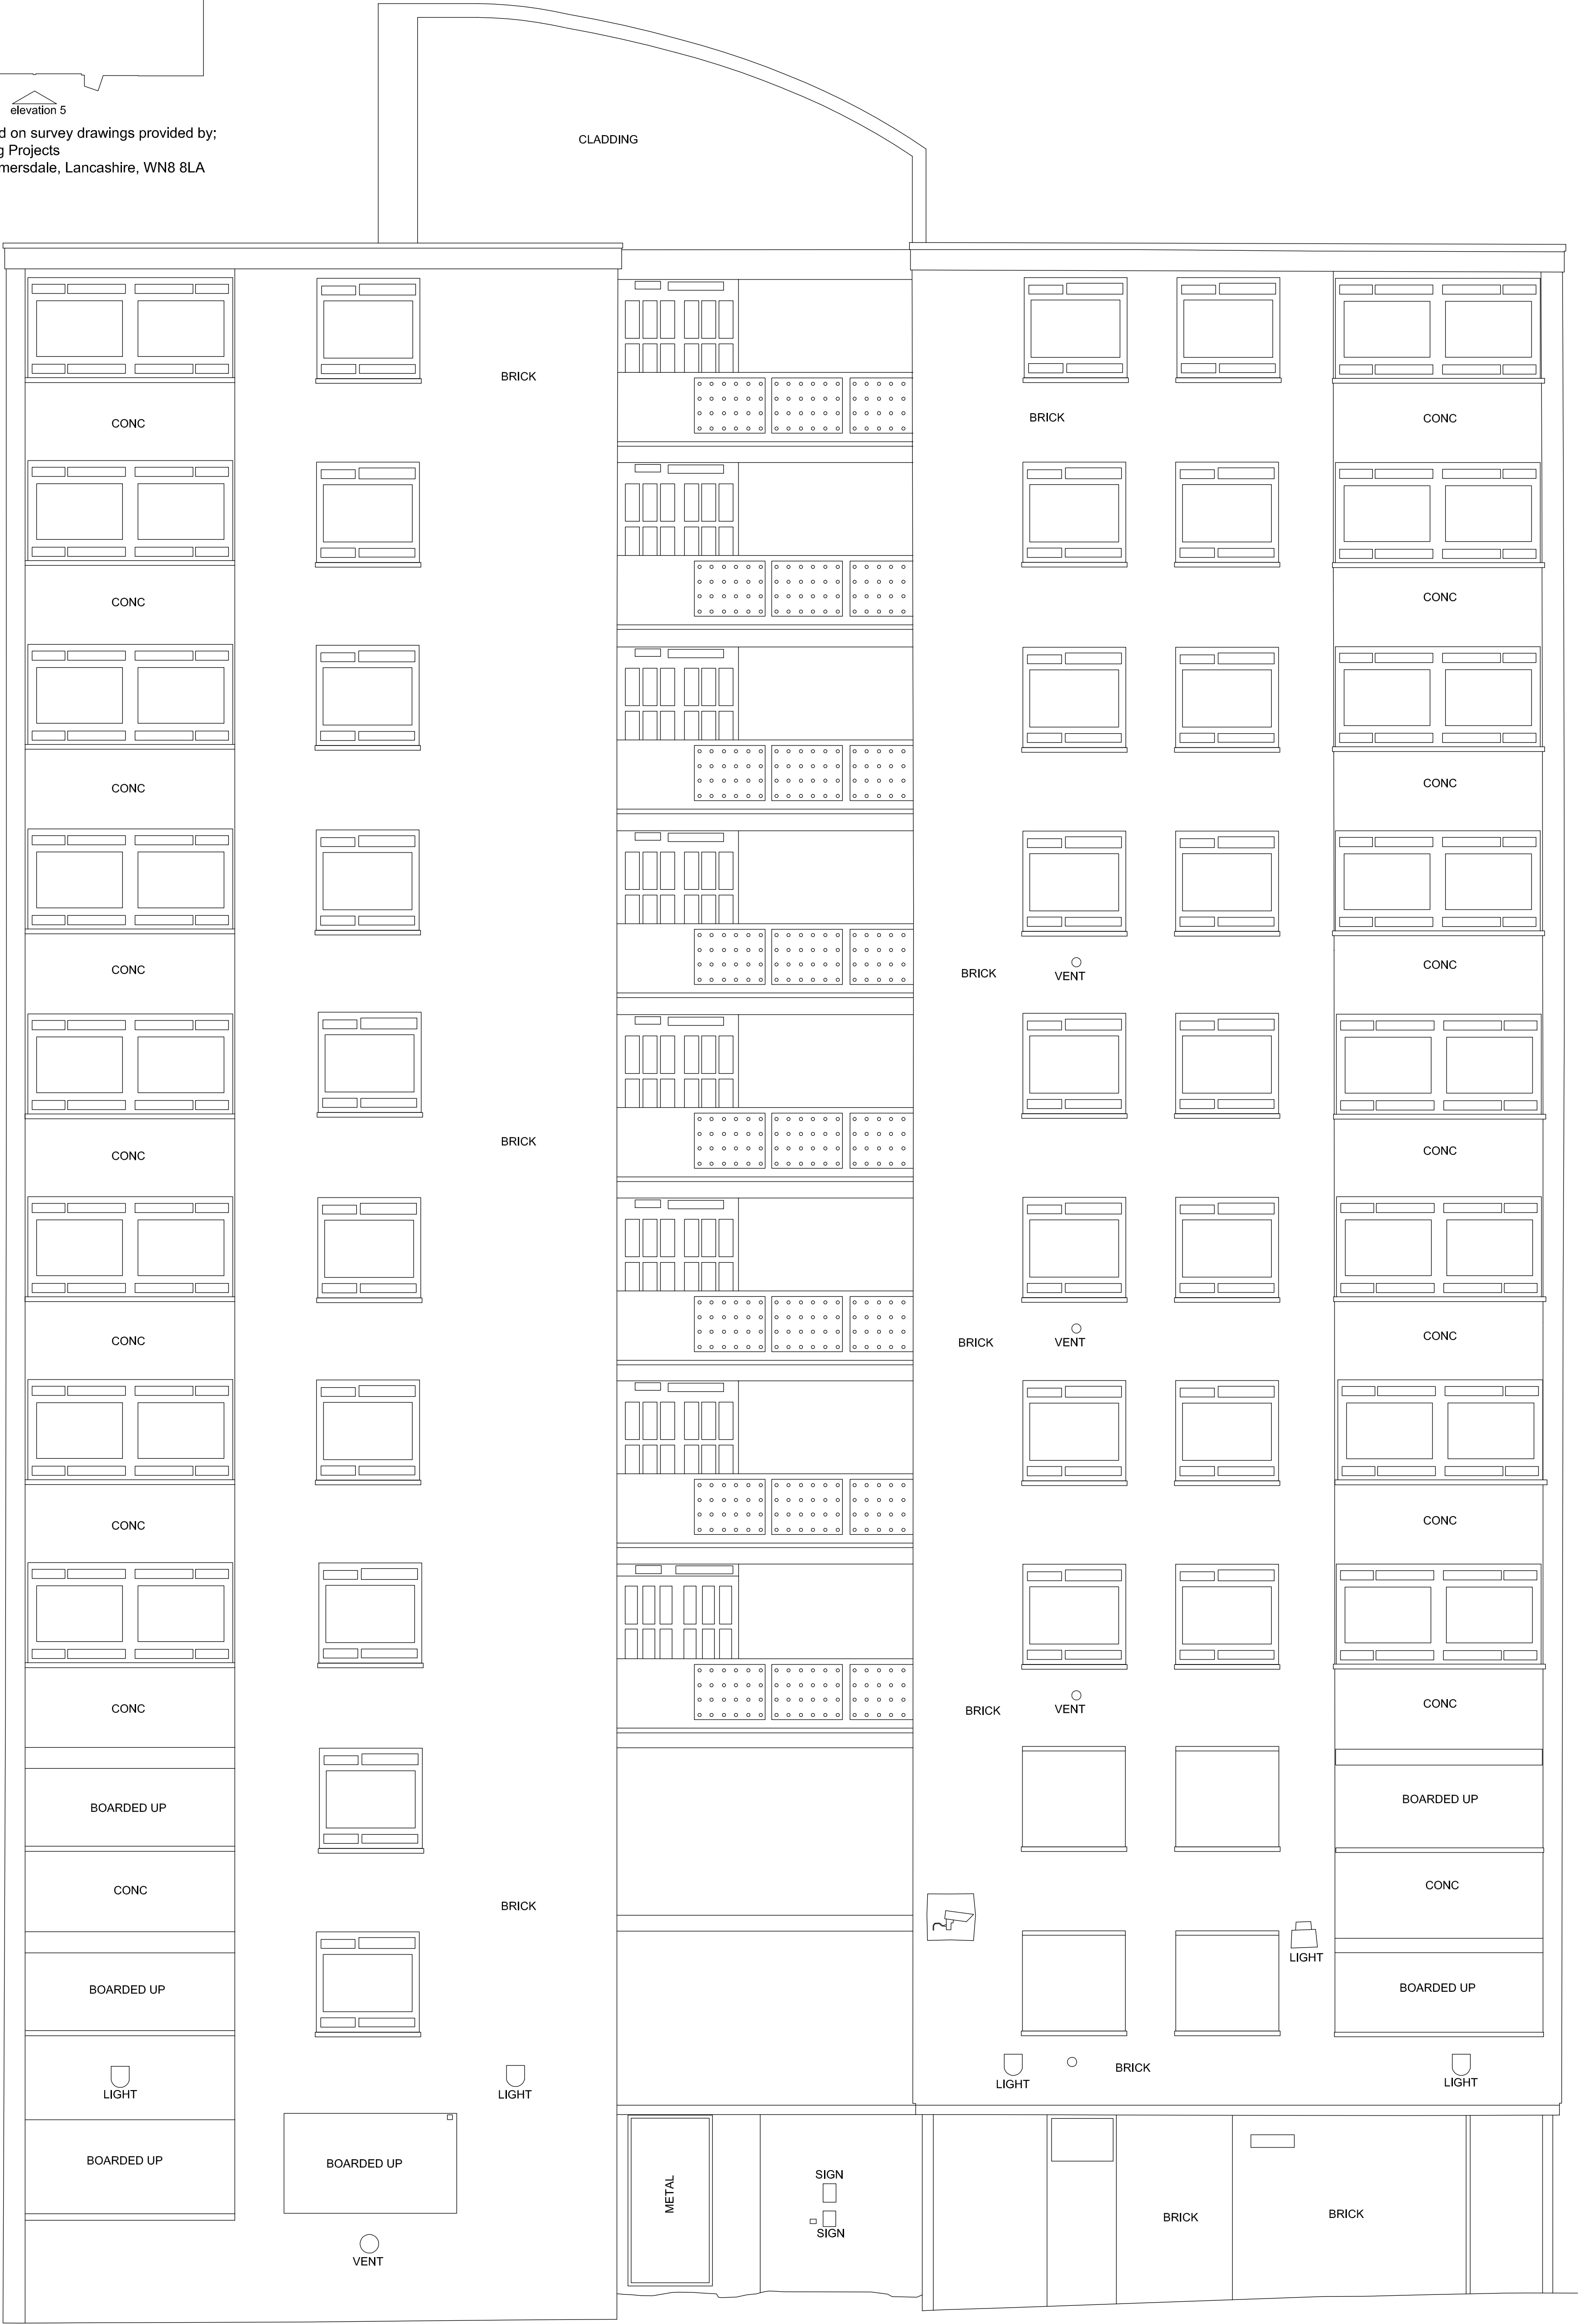

ELEVATION 2

	architectural	landscape	interiors	urban design	graphics	project services					existing elevation 2		1830	3006
This drawing is copyright. Figured dimensions take preference. All dimensions to be checked on site and any discrepancy or variation reported before proceeding.							SCALE	DRAWN	CHECKED	DATE	H E Y E S + C O M P A N Y			
							1:50@A1 1:100@A3	gw		july 2014				
							PRESTON 10 Welbeck Crescent 01772 353531 e-mail: heysearchitects@btinternet.com		Bamber Bridge Preston PR5 6ST					