



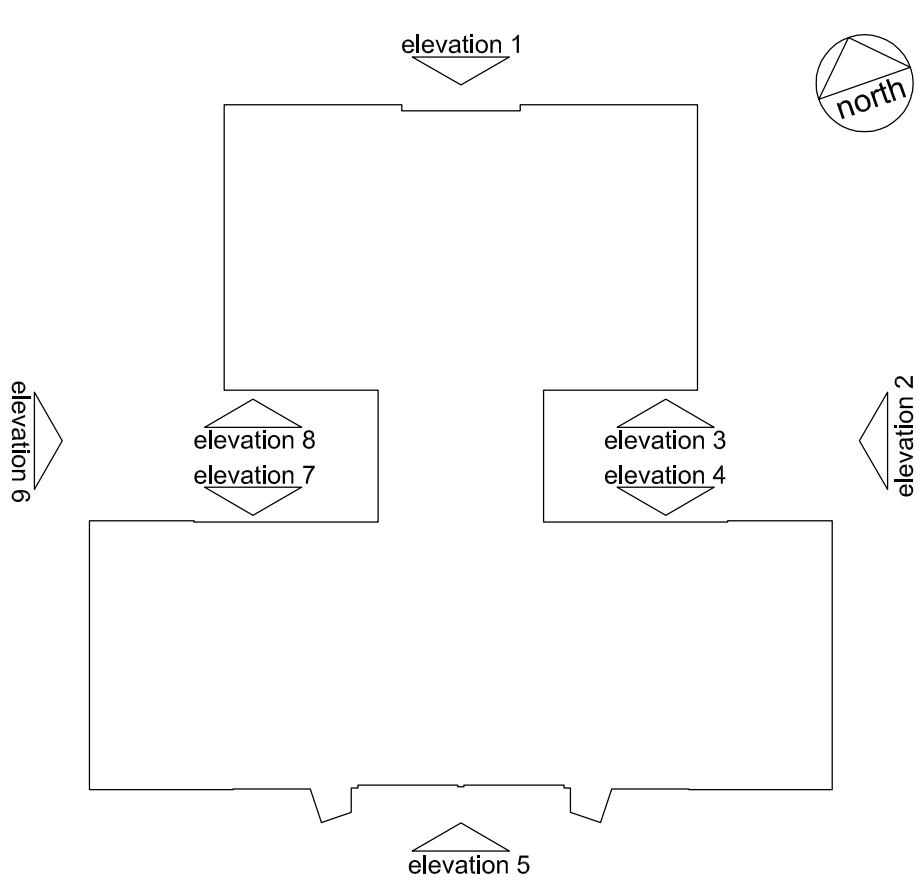

Note: Drawings based on survey drawings provided by:
Survey & Engineering Projects
33 Sandy Lane, Skelmersdale, Lancashire, WN8 8LA

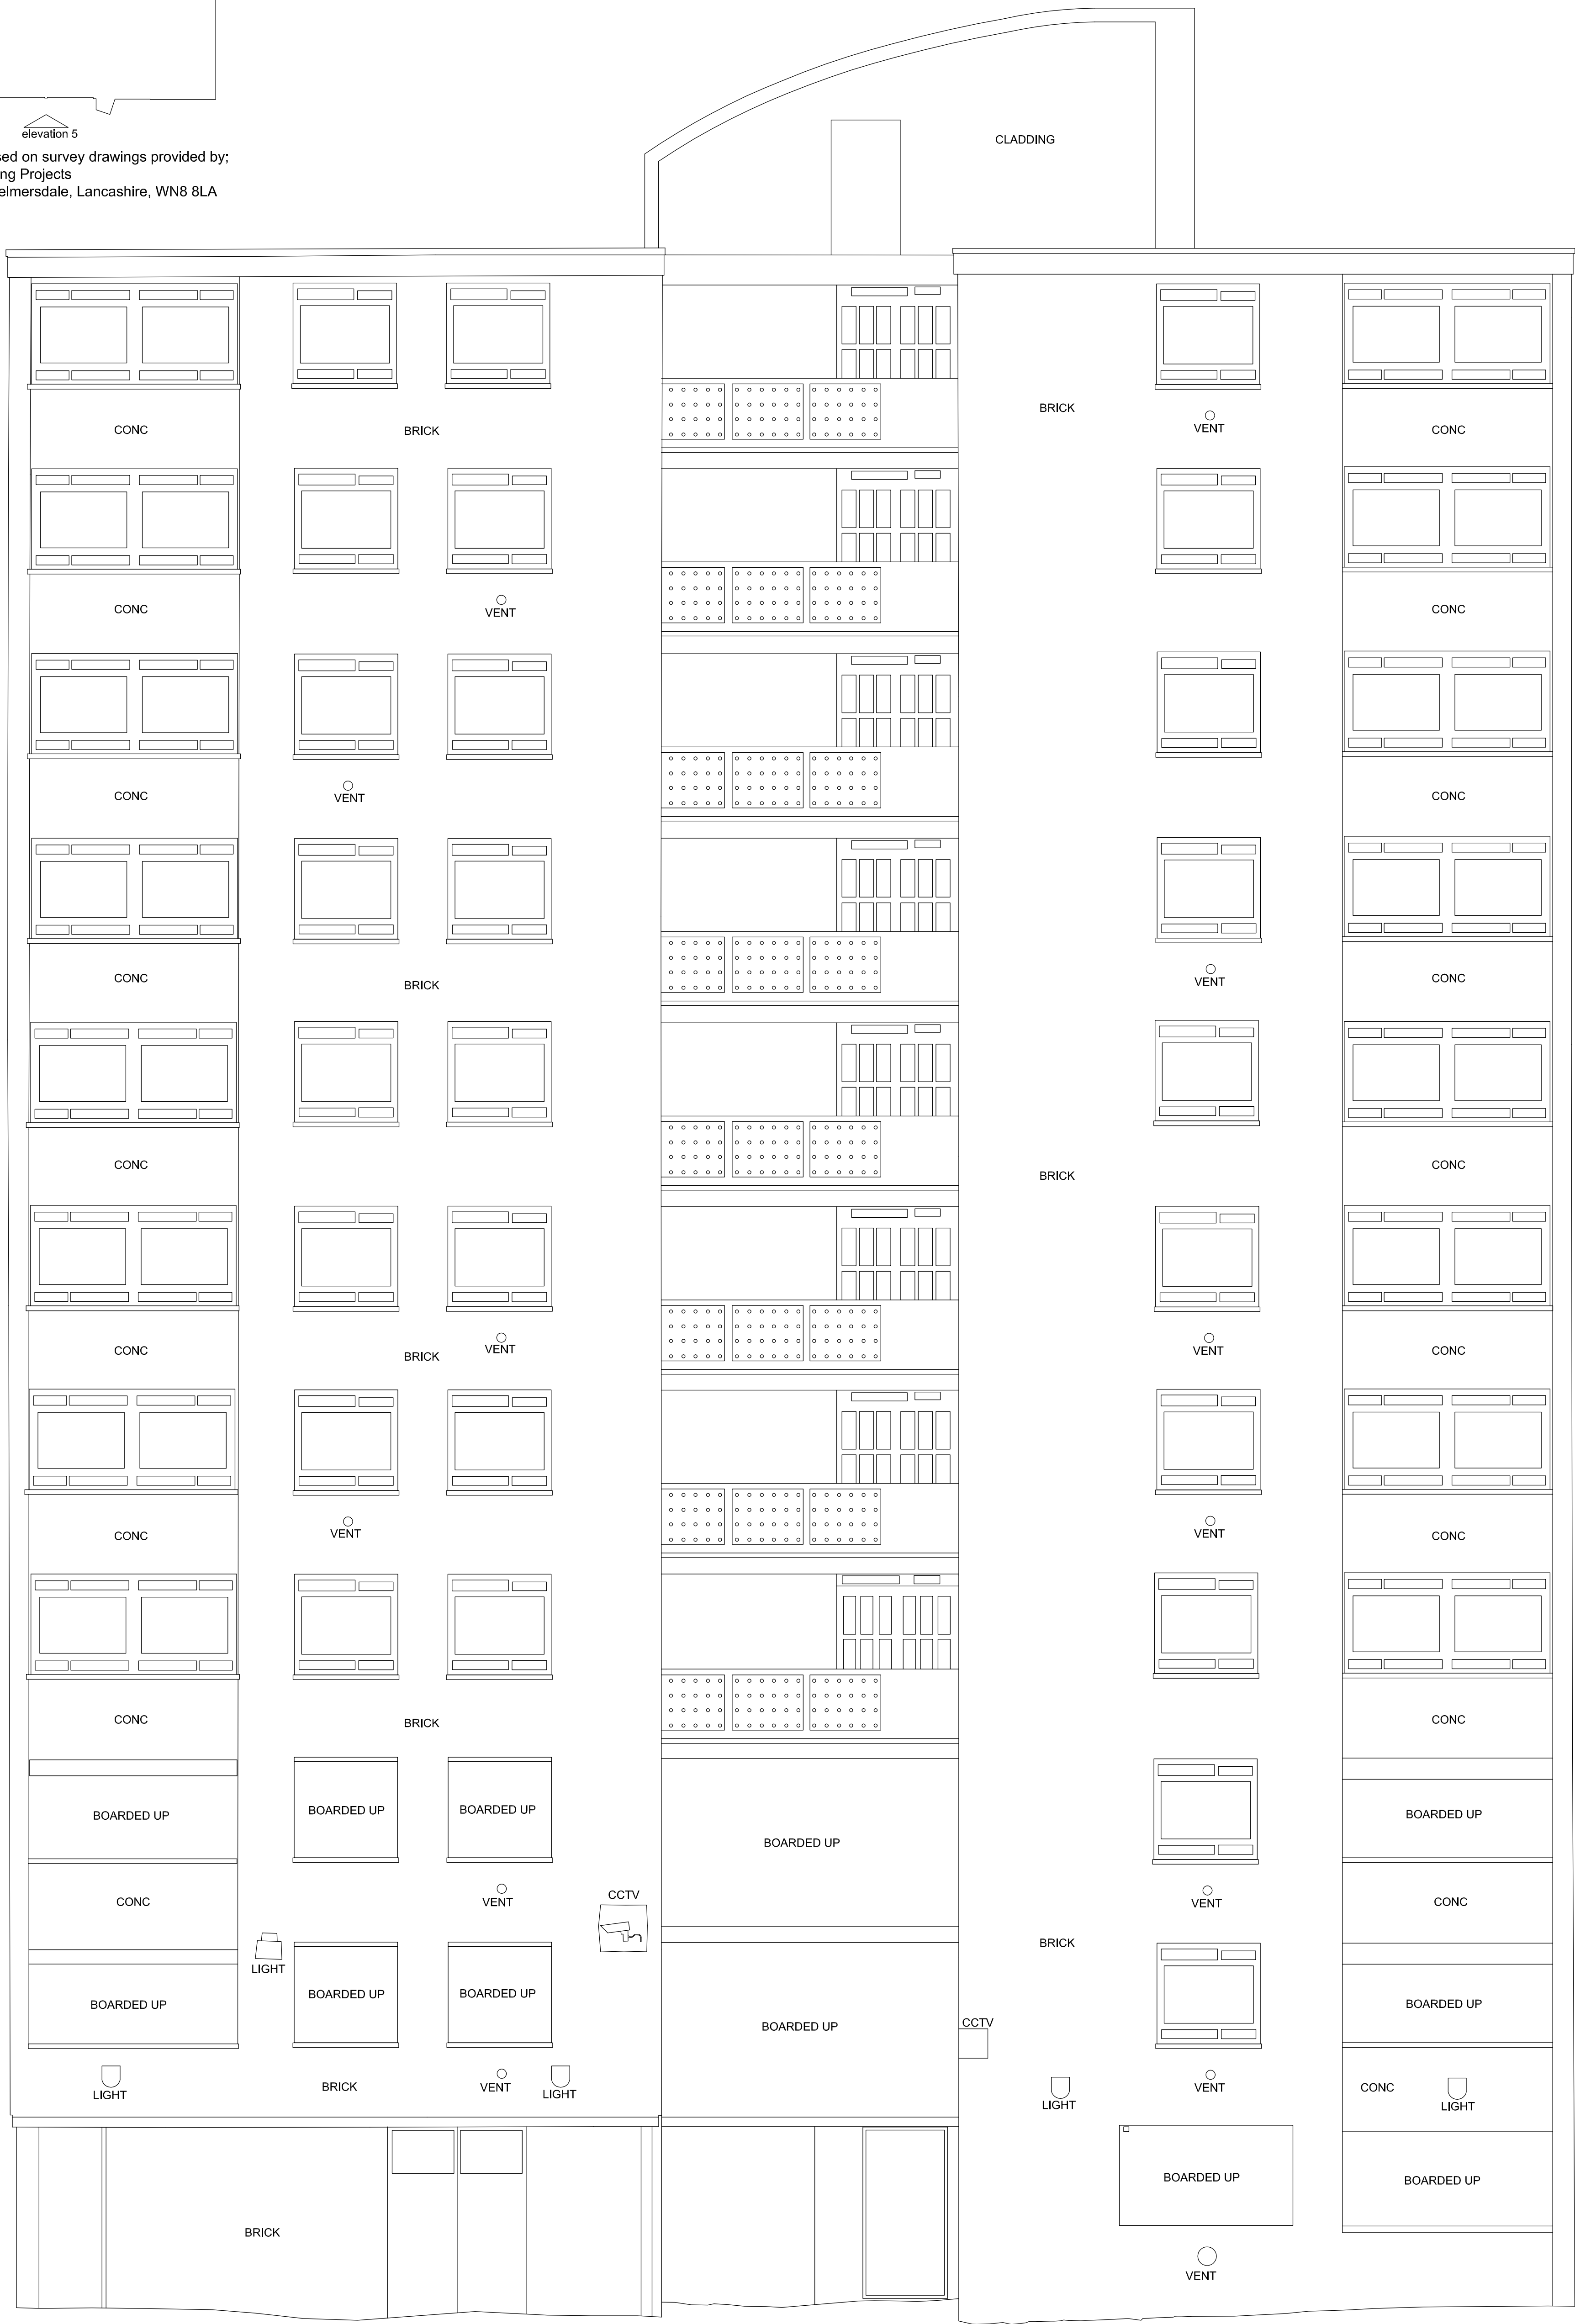

ELEVATION 6

	architectural	landscape	interiors	urban design	graphics	project services	SCALE	DRAWN	CHECKED	DATE	existing elevation 6	1830	3010	H E Y E S + C O M P A N Y
	This drawing is copyright. Figured dimensions take preference. All dimensions to be checked on site and any discrepancy or variation reported before proceeding.	belem tower - liverpool				1:50@A1 1:100@A3	gw			july2014				
							PRESTON	10 Welbeck Crescent 01772 353931 e-mail: info@haysantheccs.co.uk www.haysantheccs.co.uk	Bamber Bridge	Preston	PR5 6ST			