
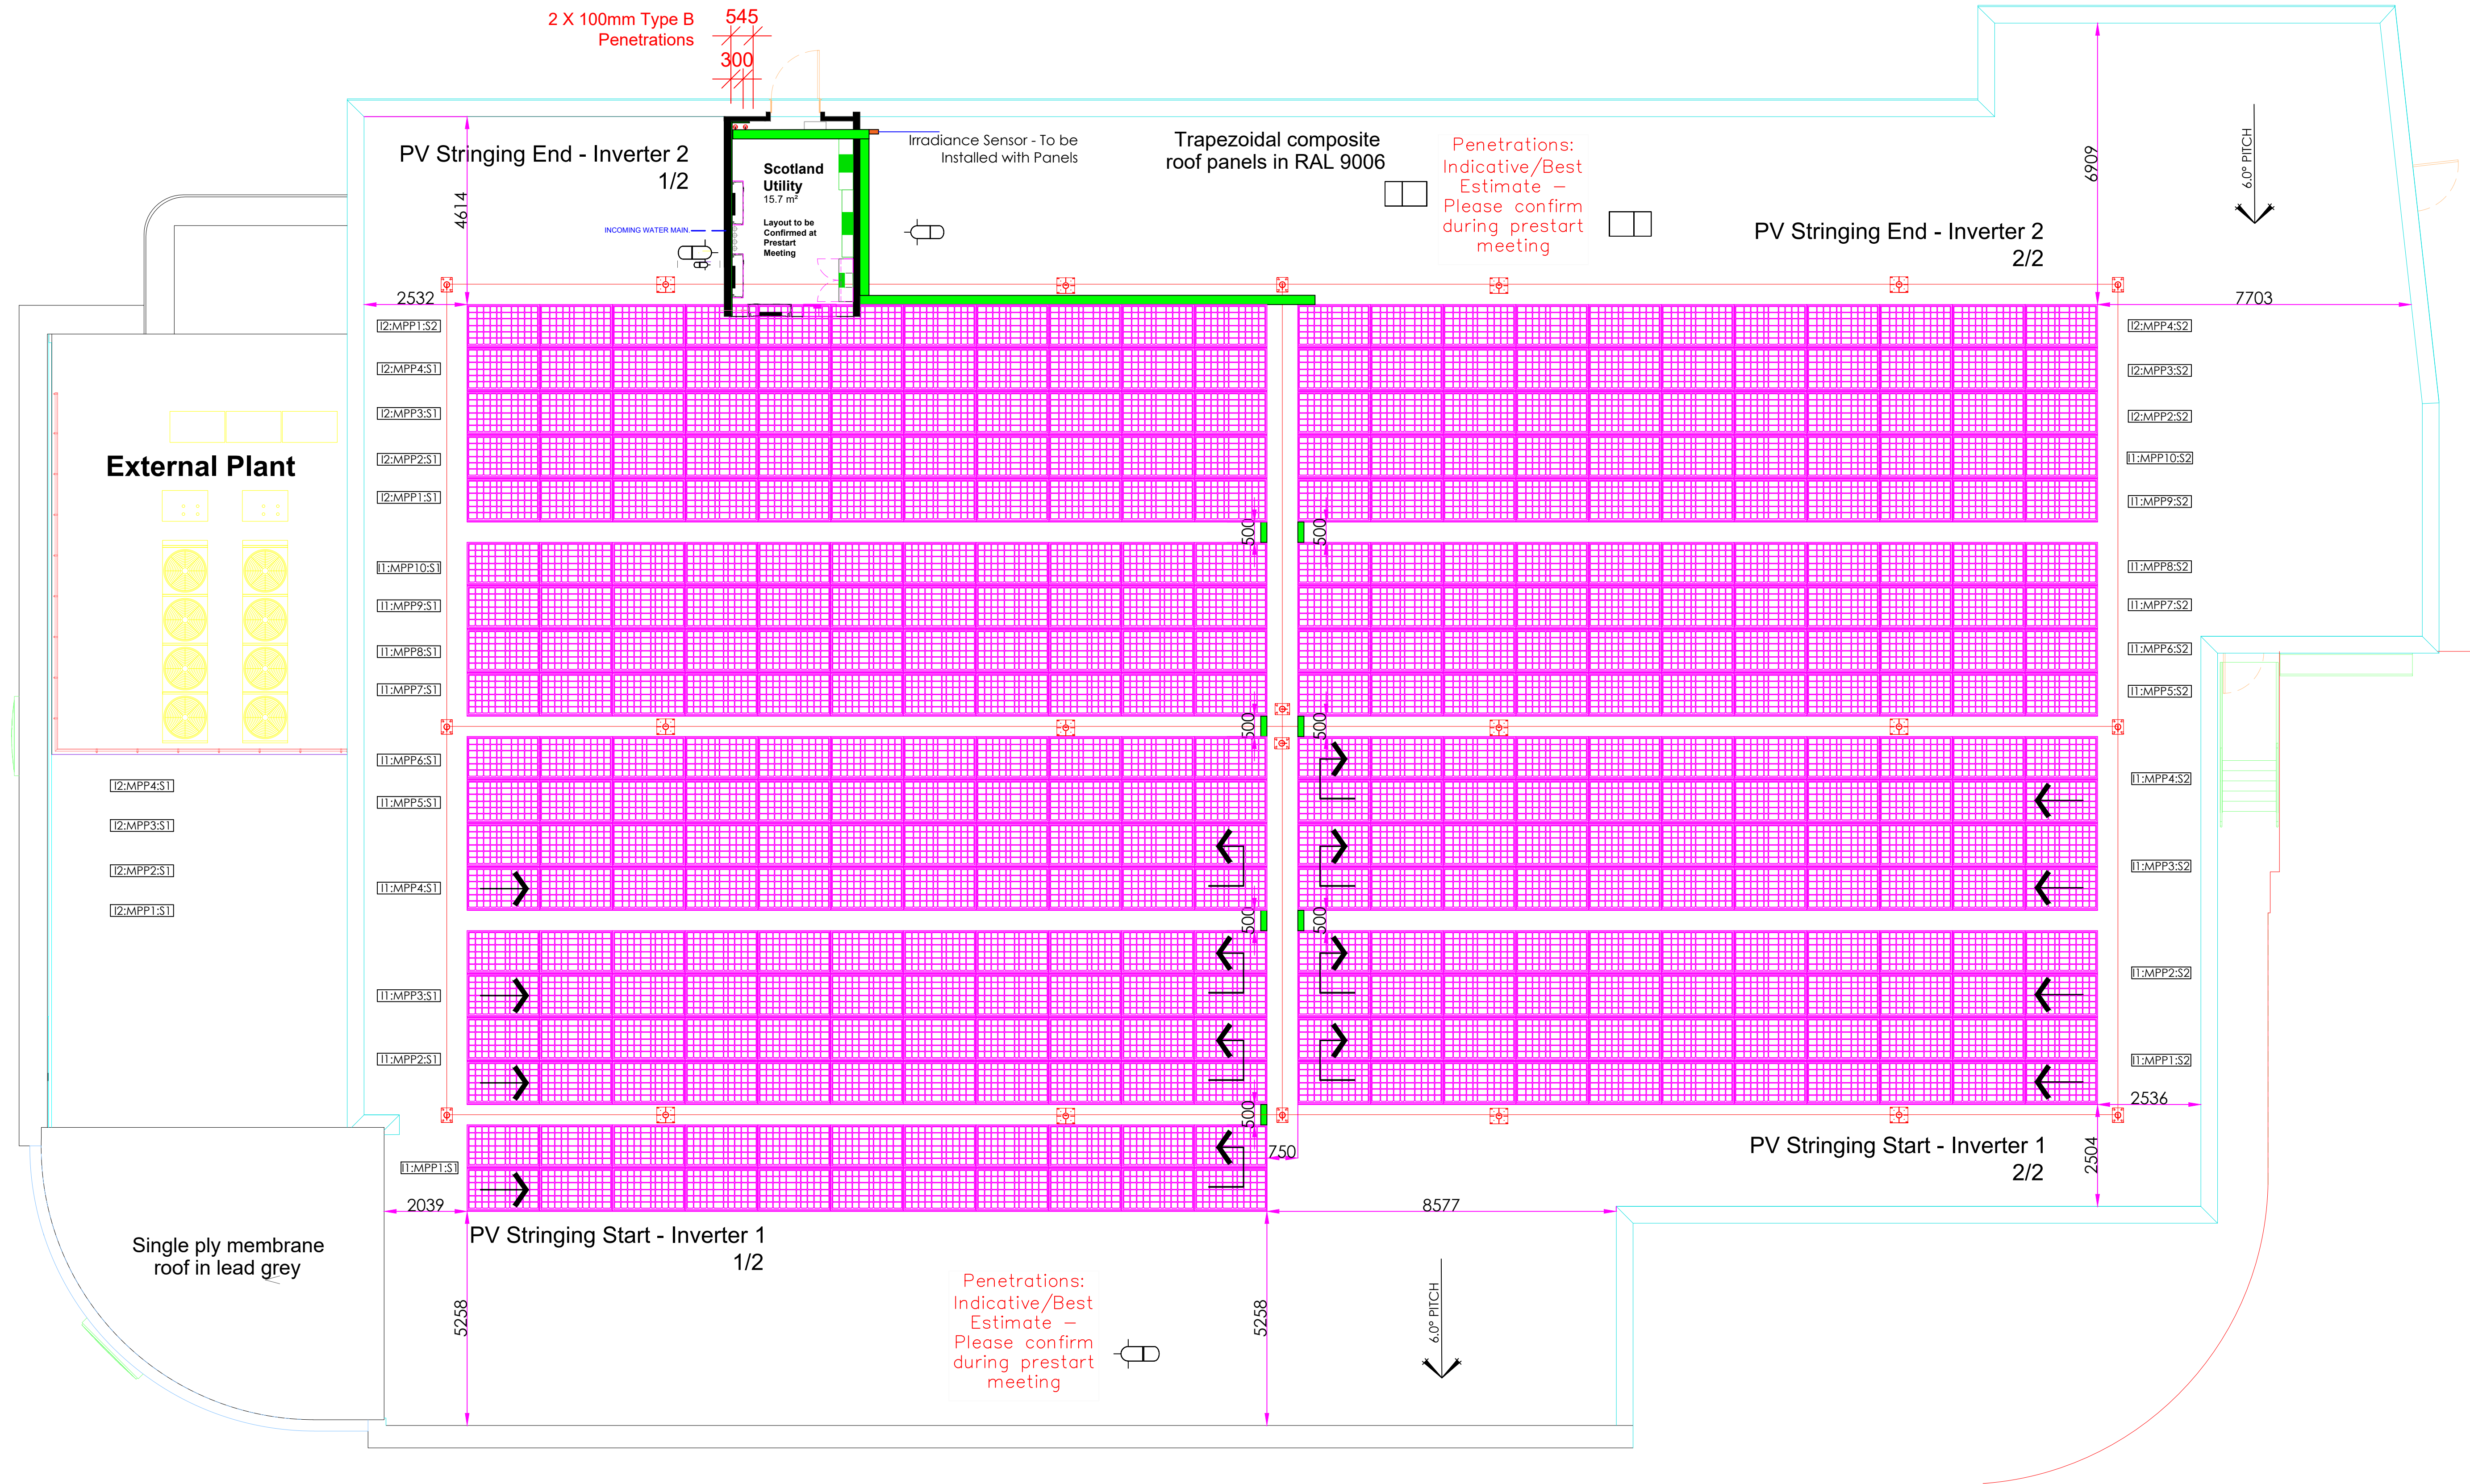


LIDL - Wavertree 1964 - PV Roof Layout - Rev A

Nonstandard - 2021 ECO Specification

Scotland Utility Room Variant

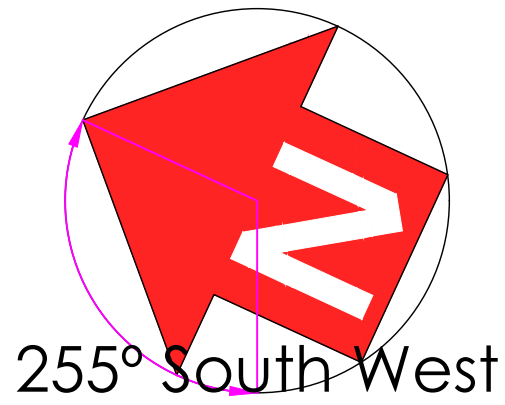

NOTES / KEY

INFO

Keys

JA 380W PV Module

100mm Type B Roof Penetration

225mm Galvanized Cable Tray

150mm Galvanized Cable Tray

Fall Restraint System

Irradiance Sensor

396 X 380W Panels

Nonstandard: 150.48kW

SQ4S Contact Information		Role
Joseph Betts - Joe@sq4s.co.uk		Design
Adrian Thomas - Adrian@sq4s.co.uk		Business
Kevin Hattersley - Kevin@sq4s.co.uk		Installation
Office - 01925 377277		

REVISIONS

A	30/03/21	Proposal Issued
---	----------	-----------------

THIS DRAWING IS THE EXCLUSIVE PROPERTY OF SQUARE 4 ENERGY (A SQUARE 4 SERVICES LTD DIVISION). IT IS LOANED TO THE RECIPIENT SUBJECT TO RETURN, UNCOPIED, ON DEMAND. ITS CONTENTS MAY NOT BE ALTERED, REPRODUCED, ISSUED TO THIRD PARTIES OR USED OTHER THAN FOR THE CONTRACT WORK FOR WHICH IT IS ISSUED WITHOUT THE WRITTEN PERMISSION OF SQUARE 4 ENERGY

CLIENT

TITLE

LIDL - Wavertree 1964
PV Roof Layout

ADDRESS

Church Road North, Wavertree
Liverpool , L15 6TE

DRAWN	REVISD BY	CHECKED BY	DATE
JB		MP	30/03/21

DRAWING NUMBER			
SQ4S-PV-LIDL-W1964-R-C	A		

SCALE	PAPER SIZE	REVISION
Do not Scale	A1	A

DRAWING STATUS

PROPOSAL