


Do not scale this drawing or associated computer digital data, and use figured dimensions only. All dimensions are in millimetres and levels in metres unless noted otherwise. All dimensions should be checked on site prior to works commencing. Any discrepancies or items where dimensions cannot be determined should be reported to KSS. Revision clouds on drawing refer to changes against previous revision.


REVISIONS			REVISIONS	
REV	DATE	DESCRIPTION	DRWN	CHKD
P1	04.12.19	ISSUE FOR INFORMATION	AP	DK
P2	20.12.19	ISSUE FOR STAGE 2	AP	DK
P3	07.02.20	WIP ISSUE	JTT	MM
P4	13.03.20	DRAFT-PLANNING ISSUE	JP	JF
P5	26.03.20	PLANNING ISSUE	JTT	JT

GENERAL NOTES AND LEGEND

NOTE: FOR ALL LANDSCAPE PROPOSALS REFER TO LANDSCAPE ARCHITECTS DRAWINGS

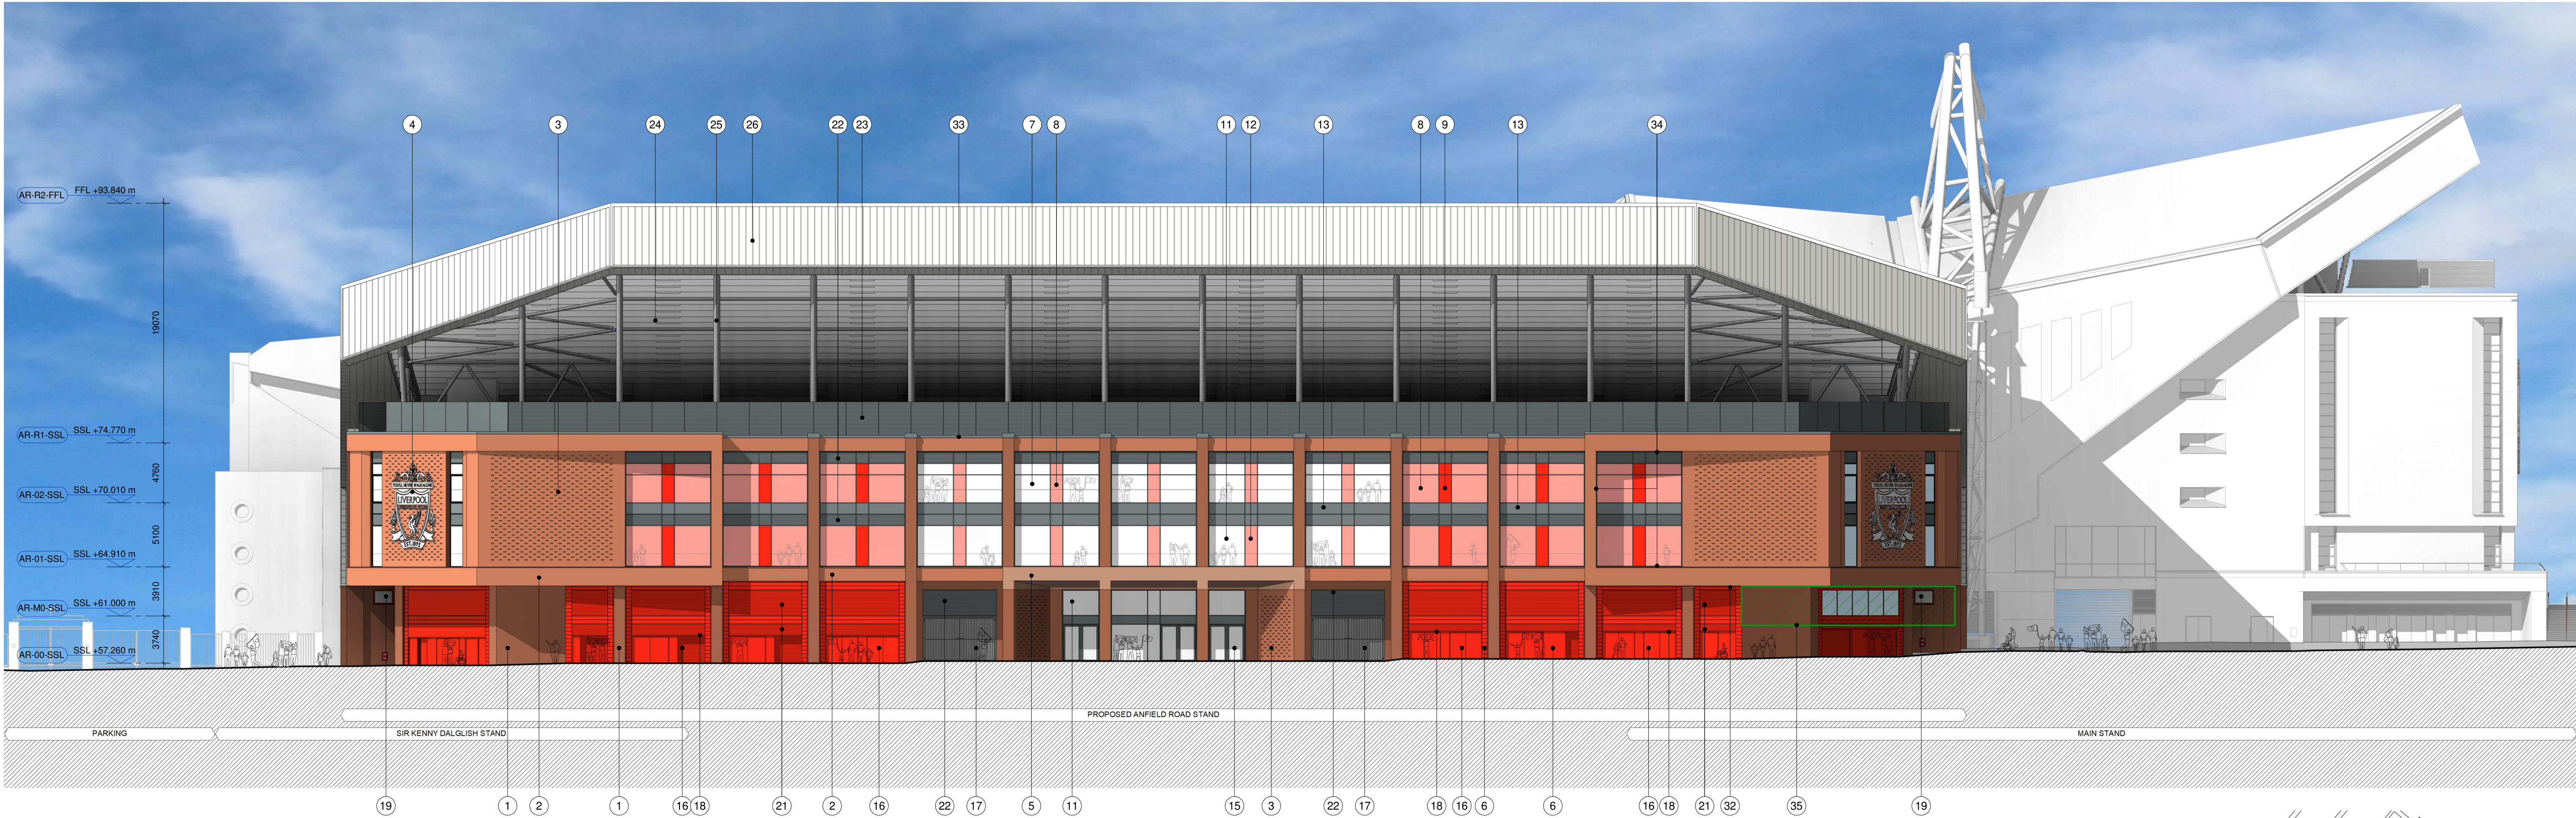

1 PROPOSED NORTH-EAST ELEVATION
1 : 250

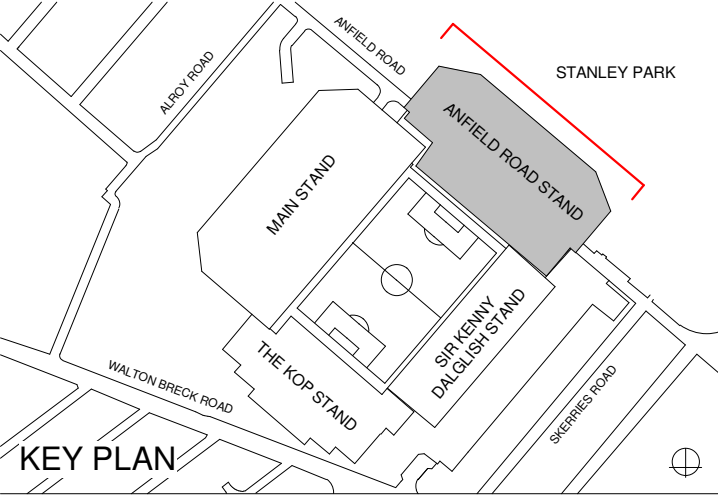

KSS London 1 James Street London W1U 1DR
Kent 7 Bighs Walk Sevenoaks TN11 1DB
KSSGROUP.COM T: +44 (0)20 7907 2222

CLIENT
LIVERPOOL FOOTBALL CLUB
PROJECT
ANFIELD ROAD STAND EXPANSION
TITLE
PROPOSED NORTH-EAST ELEVATION

Suitability codes to BS1192:
S0 WIP, S1 Suitable for Coordination S2 Suitable for Information, S3 Suitable for Review & Comment, S4 Suitable for Stage Approval, S6 Suitable for PM Authorisation, S7 Suitable for AIM Authorisation, D1 Suitable for Tender, D2 Suitable for Contractor Design, D3 Suitable for Manufacturer/Procurement, A1, A2, A3 Approved and accepted as stage complete, B1, B2, B3 Partially Signed Off, CR As Construction Record documentation
FILE REFERENCE

AR-ZR-DR-A-SK09
SCALE FORMAT SUITABILITY REVISION
1 : 250 @ A1 S2 P5
REFERENCE
19870-KSS-AR-ZZ-DR-A-9301

MATERIALS KEY

- | | | | | | |
|---|---|---|--|--|---|
| 1 DARK RED FACING BRICK IN STRETCHER BOND WITH SPECIAL BRICK SPLAYS AND MATCHING COLOUR MORTAR | 7 SINGLE CLEAR GLAZED CURTAIN WALLING POWDER COATED CAPPING TRIMS - RAL 7012 GREY | 13 GLAZED GREY BACK-PAINTED SPANDREL PANELS TO MATCH POWDER COATED CAPPING TRIMS - RAL 7012 GREY | 19 SINGLE GLAZED METAL CASEMENT WINDOWS INCORPORATING AUTOMATIC OPENING VENTS WITH POWDER COATED FINISH - RAL 7012 GREY | 25 STEEL UPPER TIER SUPPORT STRUCTURE WITH HIGH PERFORMANCE EPOXY PAINT FINISH - RAL 7037 DUSTY GREY | 31 GALVANISED STEEL MAINTENANCE WALKWAY WITH BALUSTRADES AND ACCESS HATCHES TO ROOF TOP SURFACE. |
| 2 RED FACING BRICK IN STRETCHER BOND WITH SPECIAL BRICK SPLAYS AND MATCHING COLOUR MORTAR | 8 SINGLE GLAZED CURTAIN WALLING WITH GRADED RED BACK DOT MATRIX FRITTING & POWDER COATED CAPPING TRIMS - RAL 7012 GREY | 14 NOT USED | 20 SINGLE GLAZED METAL CASEMENT WINDOWS INCORPORATING AUTOMATIC OPENING VENTS AND SPANDREL PANEL WITH POWDER COATED FINISH - RAL 7012 GREY | 26 PROFILED METAL CLADDING TO ROOF TOP SURFACE & GABLE ELEVATIONS WITH PROPRIETARY PVF2 FINISH - RAL 7038 GOOSEWING GREY | 32 METAL FLUSH SOFFIT CLADDING PANELS WITH POWDER COATED FINISH - RAL 3020 RED |
| 3 BRICK FEATURE PANEL RECESSED BRICK PATTERN | 9 SINGLE RED TINTED GLAZED CURTAIN WALLING WITH RED BACK-PAINTED GLASS & POWDER COATED CAPPING TRIMS - RAL 7012 GREY | 15 DOUBLE GLAZED METAL EXTERNAL DOORS WITH STAINLESS STEEL IRONMONGERY & POWDER COATED FINISH - RAL 7012 GREY | 21 METAL LOUVRE SCREEN WITH POWDER COATED FINISH - RAL 3020 RED | 27 PROFILED METAL CLADDING TO ROOF FOLDED GABLE ELEMENTS WITH PVF2 FINISH - RAL 7038 GOOSEWING GREY | 33 METAL COPING WITH POWDER COATED FINISH - RAL 7012 GREY |
| 4 LFC CLUB CREST PANEL WITH POWDER COATED FINISH - RAL 9006 SILVER METALLIC WITH RECESSED STRETCHER BRICK DETAIL FEATURE PANEL BEHIND | 10 DOUBLE CLEAR GLAZED CURTAIN WALLING & POWDER COATED CAPPING TRIMS - RAL 3020 RED | 16 GENERAL ADMISSION METAL TURNSTILES AND EXIT DOORS WITH POWDER COATED FINISH - RAL 3020 RED | 22 METAL LOUVRE PANEL WITH POWDER COATED FINISH TO MATCH CAPPING TRIMS - RAL 7012 GREY | 28 ROOF FASCIA POWDER COATED FINISH - RAL 7038 GOOSEWING GREY | 34 METAL SOFFIT, REVEAL & CILL FLASHING TO RECESSED FEATURE BRICK PANELS - RAL 7012 GREY |
| 5 RECONSTITUTED SANDSTONE DETAILING TO HOSPITALITY ENTRANCE | 11 DOUBLE CLEAR GLAZED CURTAIN WALLING & POWDER COATED CAPPING TRIMS - RAL 7012 GREY | 17 METAL EXTERNAL GATES WITH STAINLESS STEEL IRONMONGERY & POWDER COATED FINISH - RAL 7012 GREY | 23 ROOF LEVEL METAL PLANT LOUVRE SCREEN AND SUPPORT FRAME WITH POWDER COATED FINISH - RAL 7012 GREY | 29 PROFILED CLEAR POLYCARBONATE SHEET CLADDING ON GALVANISED STEEL BOX TO ROOF FRONT SECTION | 35 POLYESTER POWDER COATED METAL SCREEN WITH WIND RESISTANT MATERIAL INFILL. DETAIL TO BE DEVELOPED |
| 6 METAL RAINSCREEN CLADDING WITH POWDER COATED FINISH - RAL 3020 RED | 12 DOUBLE GLAZED CURTAIN WALLING WITH GRADED RED BACK DOT MATRIX FRITTING & POWDER COATED CAPPING TRIMS - RAL 7012 GREY | 18 FULL HEIGHT ROLLER SHUTTER & POWDER COATED FINISH - RAL 3020 RED | 24 EXPOSED UNDERSIDE OF PRECAST CONCRETE UPPER TIER SEATING UNITS | 30 PROFILED CLEAR POLYCARBONATE SHEET CLADDING PANELS TO ROOF GABLES | |

