


Health and Safety Information
In addition to the hazards/ risks normally associated with the types of work detailed on this drawing, please note the following.

Construction
Refer to Project CDM Significant Hazard and Risk Register


Maintenance / Cleaning / Operation
Refer to Project CDM Significant Hazard and Risk Register

Decommissioning / Demolition
Refer to Project CDM Significant Hazard and Risk Register

Revisions		
PL1	25.04.14	PLANNING ISSUE
		TM JF

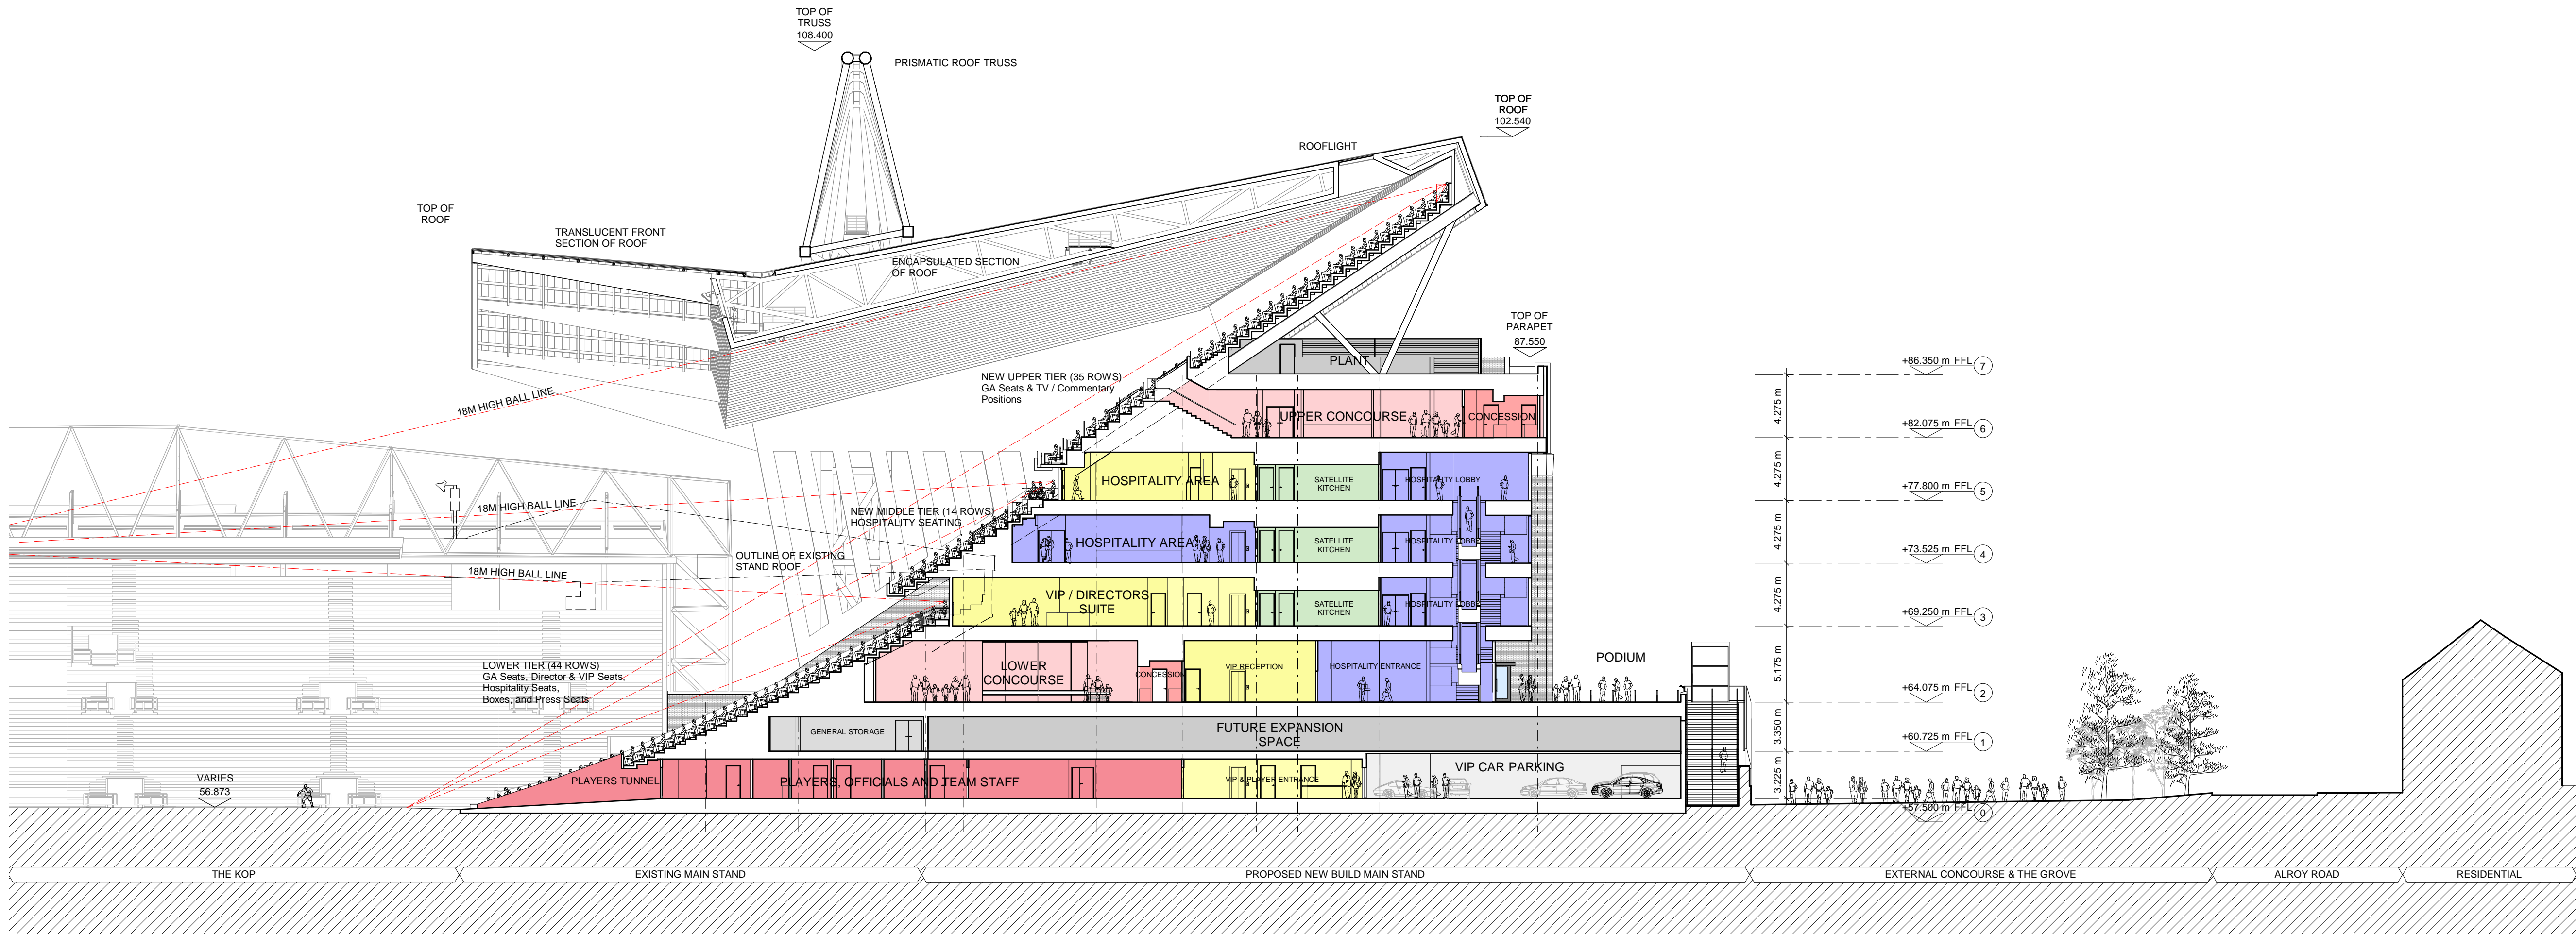

- PLAYERS, OFFICIALS & TEAM STAFF
- CATERING FACILITIES
- HOSPITALITY VIP
- HOSPITALITY VIP WCs & CIRCULATION
- HOSPITALITY LOUNGES & BOXES
- GENERAL ADMISSION CONCOURSE
- GENERAL ADMISSION WCs, CONCESSIONS & CIRCULATION
- VENUE STAFF FACILITIES, SERVICING & STORAGE
- PLANT
- CAR PARKING

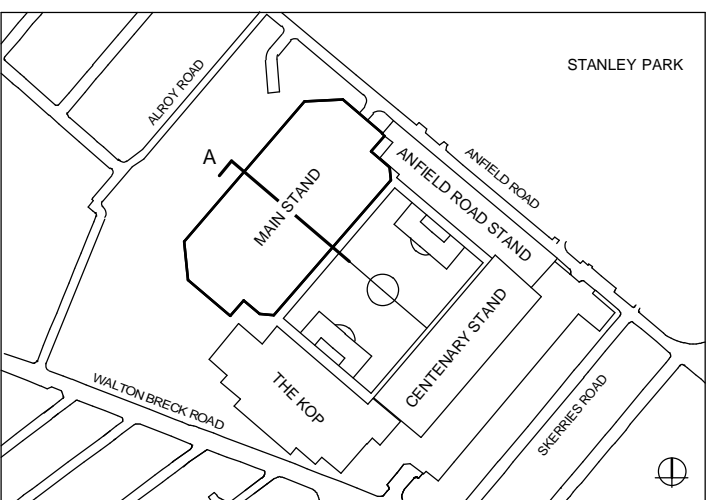


KEY PLAN - PHASE 1

PLANNING

Client
LIVERPOOL FOOTBALL CLUB

Project
**ANFIELD STADIUM EXPANSION
MAIN STAND PHASE 1**

Drawing title
SECTION A-A

	Scale at A1		
	1 : 250		
	File ref		
	12609-ARCHMaster		
London 1 James Street London W1U 1DR T+44(0)20 7807 2222 T+44(0)20 7807 2299	Sevensoaks 7 Blighs Walk Sevensoaks TN13 1DB T+44(0)20 7807 2222 F+44(0)1732 467 841	Drawn by	Date drawn
		TM	01.12.13
		Checked by	Date checked
		JF	22.04.14
Project number	Drawing number	Revision	
12609	200	PL1	

