


Health and Safety Information
In addition to the hazards/ risks normally associated with the types of work detailed on this drawing, please note the following.

Construction
Refer to Project CDM Significant Hazard and Risk Register


Maintenance / Cleaning / Operation
Refer to Project CDM Significant Hazard and Risk Register

Decommissioning / Demolition
Refer to Project CDM Significant Hazard and Risk Register

Revisions		
PL1	25.04.14	PLANNING ISSUE
		TM JF

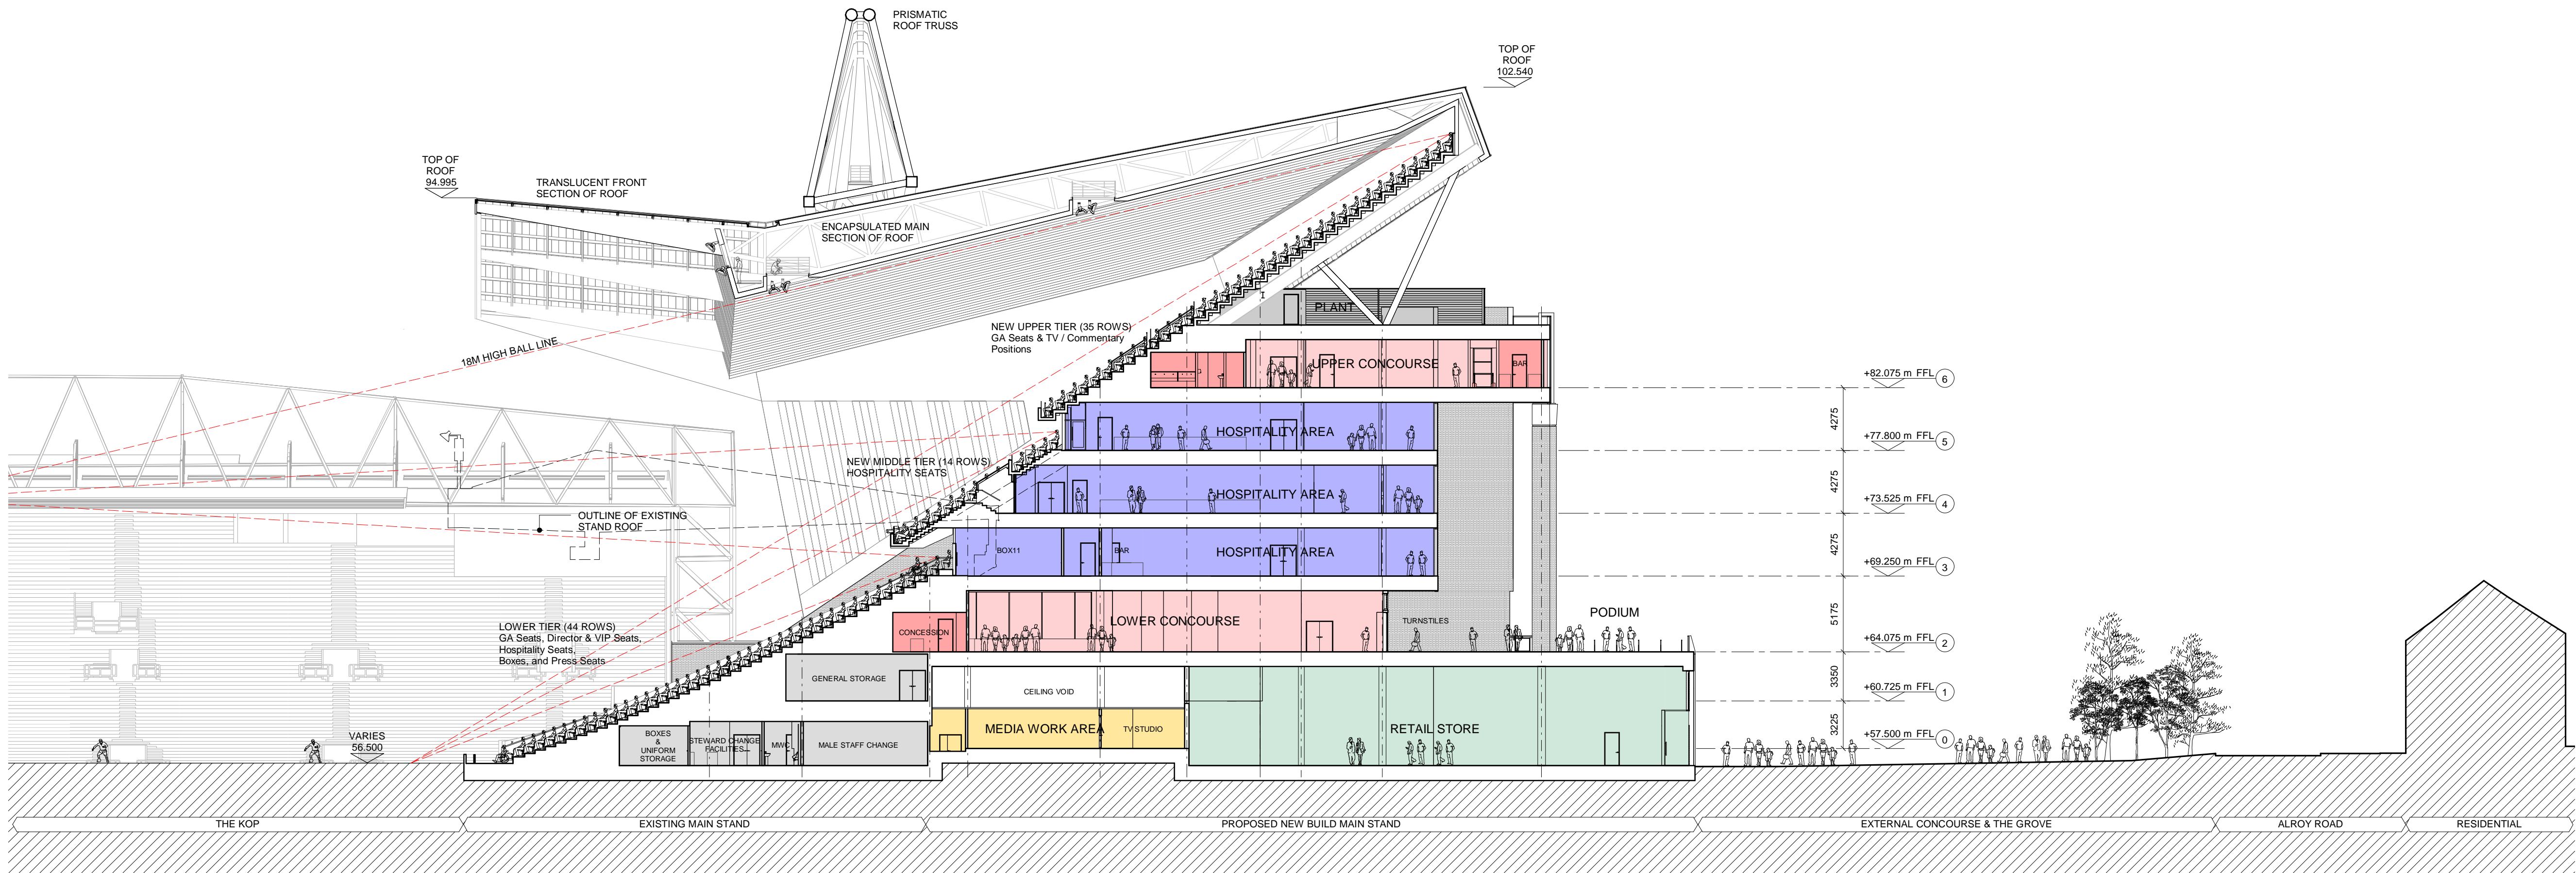

- MEDIA FACILITIES
- RETAIL STORE
- HOSPITALITY LOUNGES & BOXES
- GENERAL ADMISSION CONCOURSE
- GENERAL ADMISSION WCs, CONCESSIONS & CIRCULATION
- VENUE STAFF FACILITIES, SERVICING & STORAGE
- PLANT

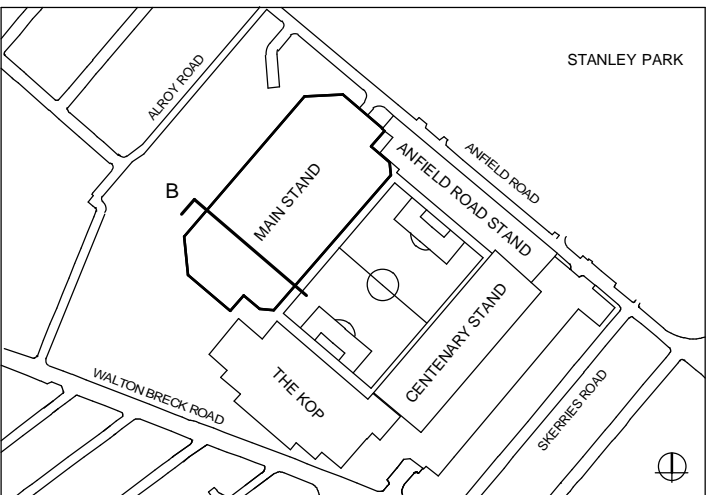

KEY PLAN - PHASE 1

PLANNING

Client


LIVERPOOL FOOTBALL CLUB

Project

ANFIELD STADIUM EXPANSION
MAIN STAND PHASE 1

Drawing title


SECTION B-B

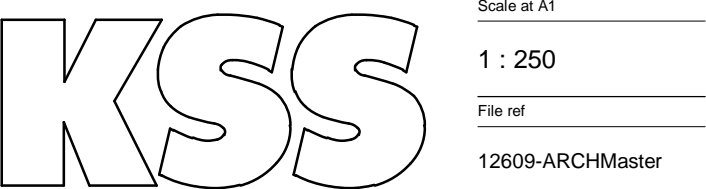

London
1 James Street
London W1U 1DR
T+44(0)20 7907 2222
F+44(0)20 7907 2299

Sevensoaks
7 Blighs Walk
Sevensoaks TN13 1DB
T+44(0)20 7907 2222
F+44(0)1732 467 841

Project number	Drawing number	Revision
12609	201	PL1

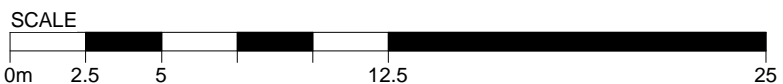

SECTION B-B

PROPOSED GENERAL ARRANGEMENT SECTION

1