


NOTES
This drawing is copyright of Bryson McHugh Ltd and may not be reproduced in any way without their specific permission.
All dimensions are to be checked on site. Do not scale from this drawing. Work to figured dimensions only. Any errors or queries please contact Bryson McHugh Ltd.

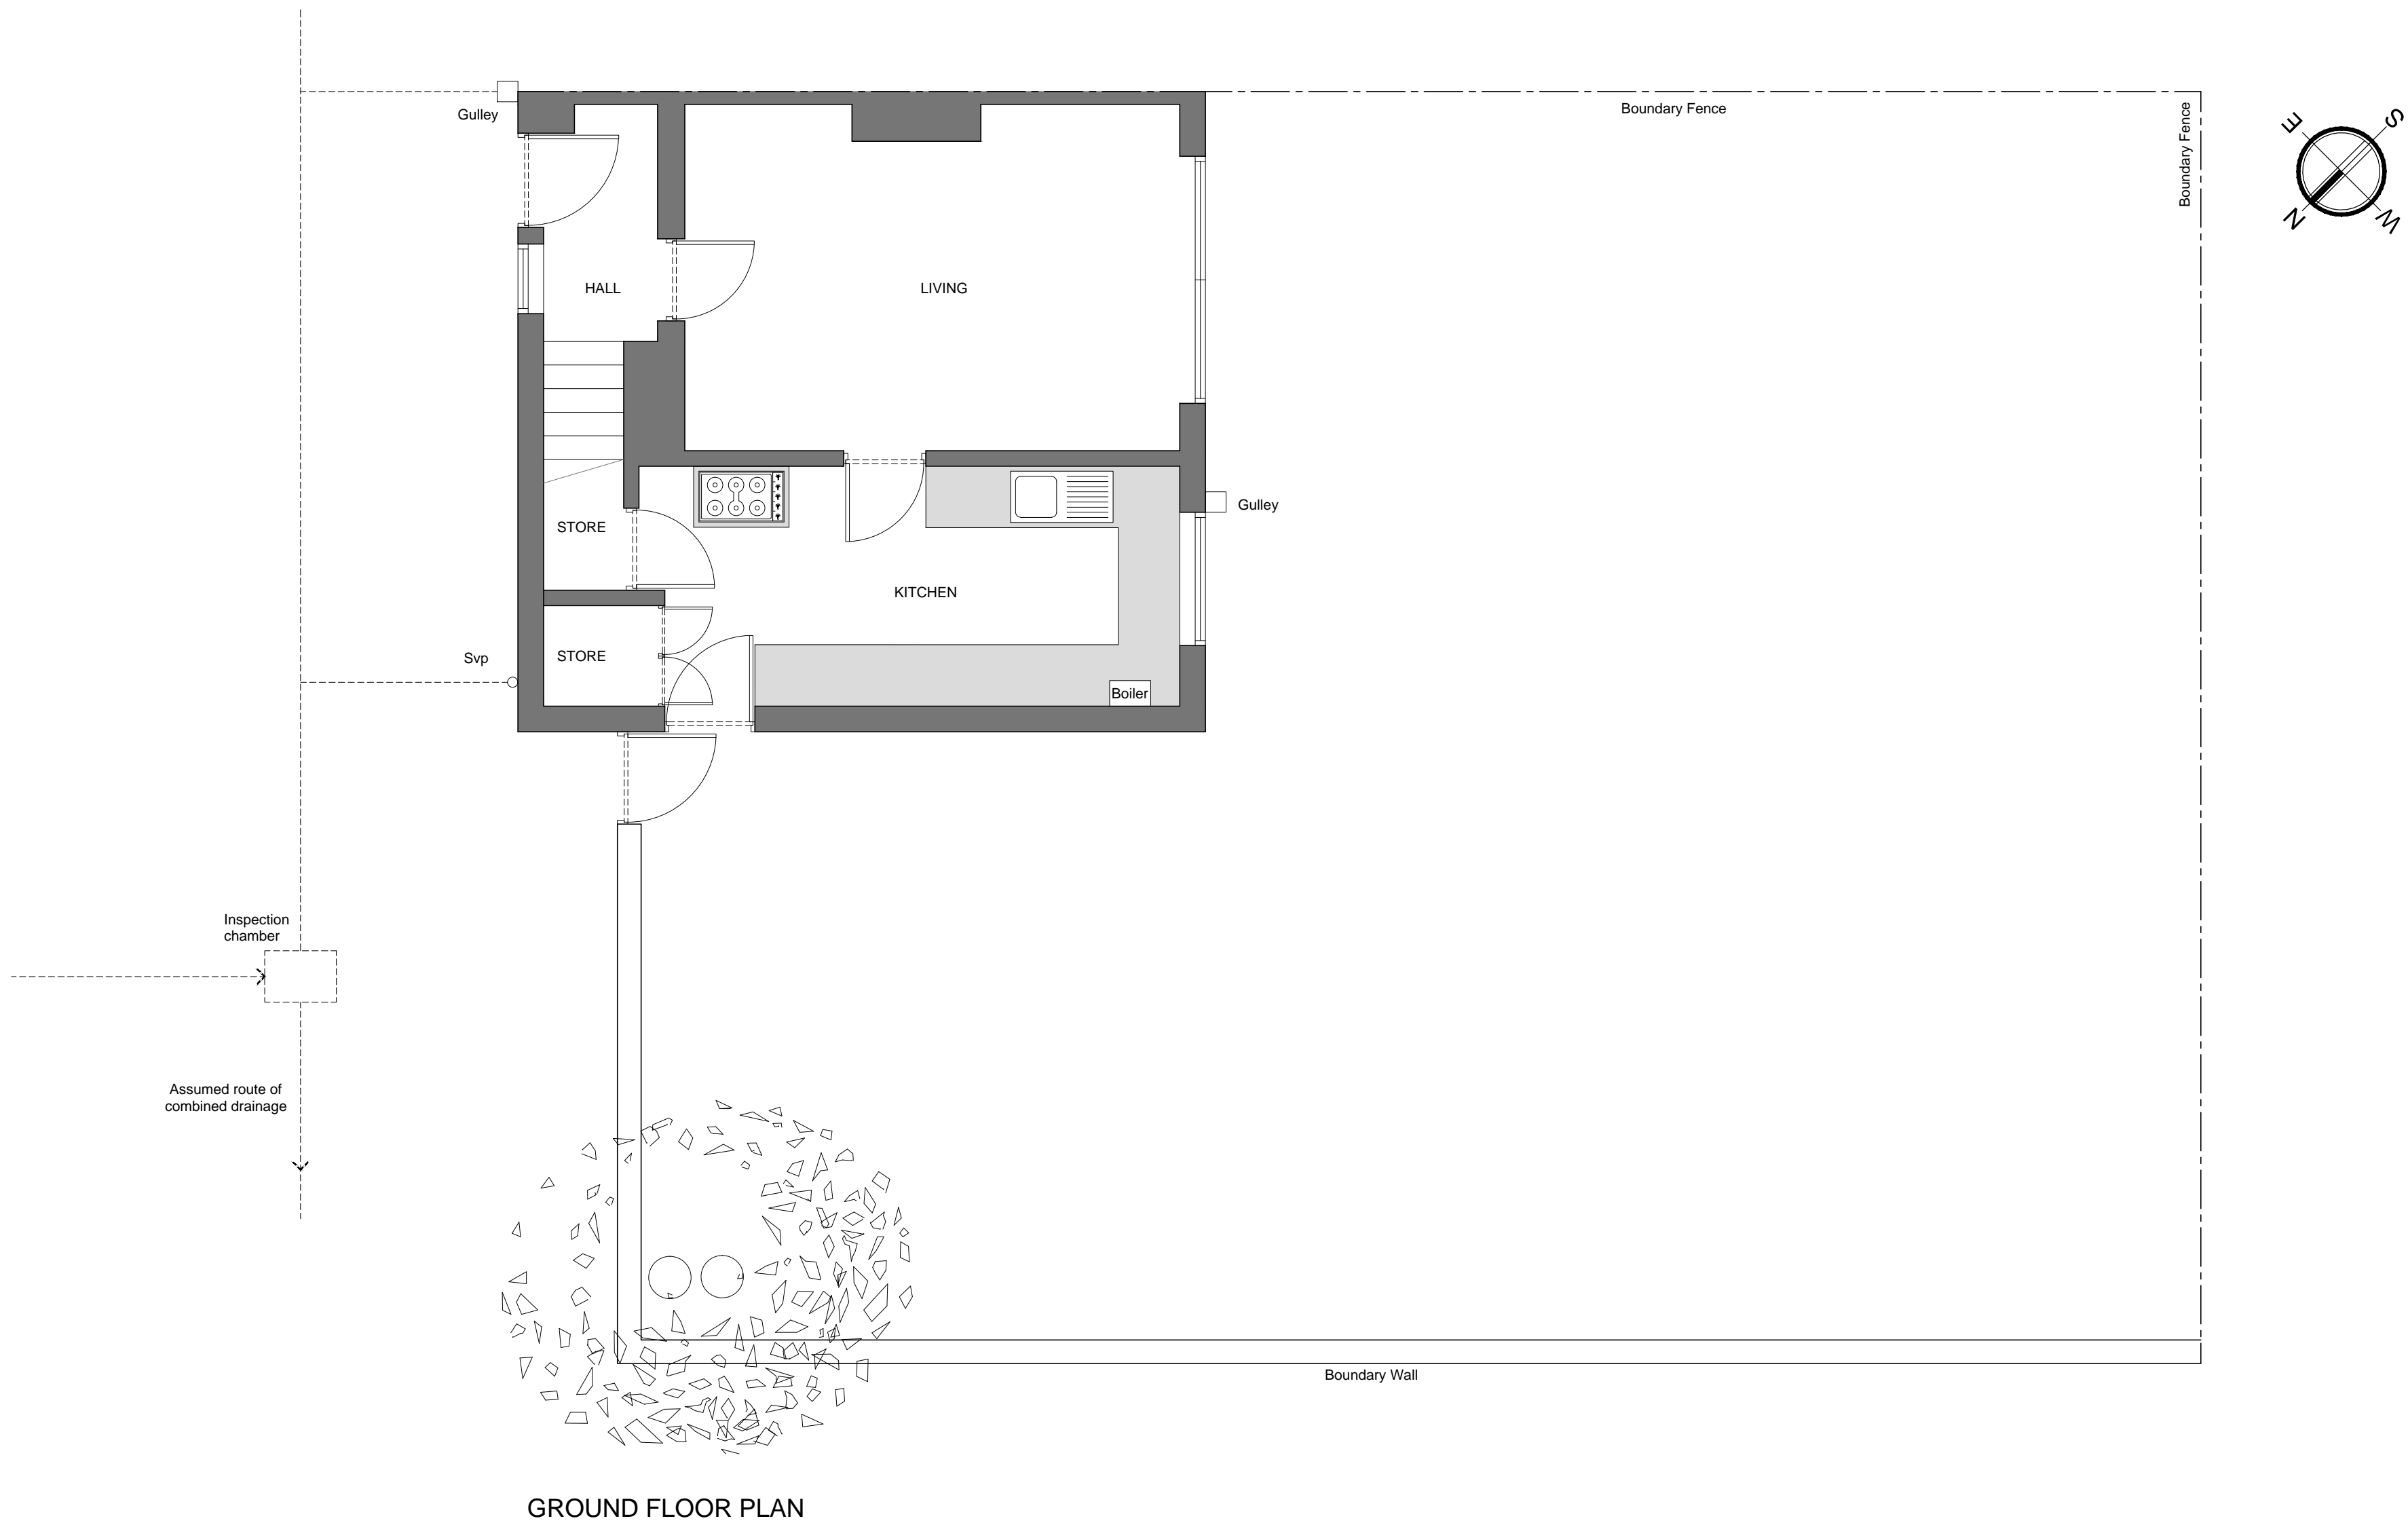

01 Issued for approval 05-03-2016

REVISION DETAILS Date / By

- ☐ Draft
- ☐ Preliminary
- ☒ For Approval
- ☐ Planning
- ☐ Building Regulations
- ☐ Tender
- ☐ Contract
- ☐ Construction
- ☐ As Built

CLIENT

Mr and Mrs Craig

PROJECT

Single Storey Extension to :
7 Molland Close
West Derby
Liverpool
L12 4XL

DRAWING TITLE

Existing Plans and Elevations


Scale @ A1: **Date:**

1:50 05.03.2016

DRAWING NO: **Revision:**

2016 006 001 01

BRYSON
McHUGH

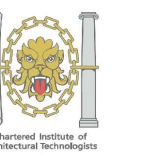

Offices 29-31, Woodside Business Park,
Shore Road, Birkenhead, Wirral, CH41 1EP.
Tel: 0151 647 0371

e-mail: info@brysonmchugh.co.uk
Web: www.brysonmchugh.co.uk