

**Health and Safety Information**  
In addition to the hazards/ risks normally associated with the types of work detailed on this drawing, please note the following.


**Construction**  
Refer to Project CDM Significant Hazard and Risk Register

**Maintenance / Cleaning / Operation**  
Refer to Project CDM Significant Hazard and Risk Register

**Decommissioning / Demolition**  
Refer to Project CDM Significant Hazard and Risk Register

Revisions		
PL1	25.04.14	PLANNING ISSUE
		TM JF

- CATERING FACILITIES
- RETAIL STORE
- HOSPITALITY LOUNGES & BOXES
- HOSPITALITY WCs, ANCILLARY & CIRCULATION
- GENERAL ADMISSION CONCOURSE
- GENERAL ADMISSION WCs, CONCESSIONS & CIRCULATION
- VENUE STAFF FACILITIES, SERVICING & STORAGE
- PLANT
- CAR PARKING

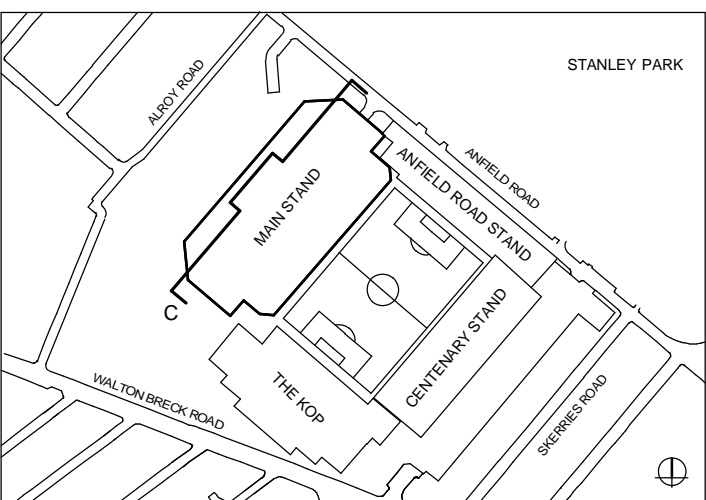

KEY PLAN - PHASE 1

PLANNING

Client  
**LIVERPOOL FOOTBALL CLUB**

Project  
**ANFIELD STADIUM EXPANSION  
MAIN STAND PHASE 1**

Drawing title  
**SECTION C-C**

KSS

London  
1 James Street  
London W1U 1DR  
T+44(0)20 7307 2222  
F+44(0)20 7307 2299

Sevensnoks  
7 Blighs Walk  
Sevensnoks TN13 1DB  
T+44(0)20 7307 2222  
F+44(0)1732 467 841

Scale at A1  
1 : 250

File ref  
12609-ARCHMaster

Drawn by  
TM

Date drawn  
31.01.14


Checked by  
JF

Date checked  
22.04.14

Project number  
12609

Drawing number  
202

Revision  
PL1

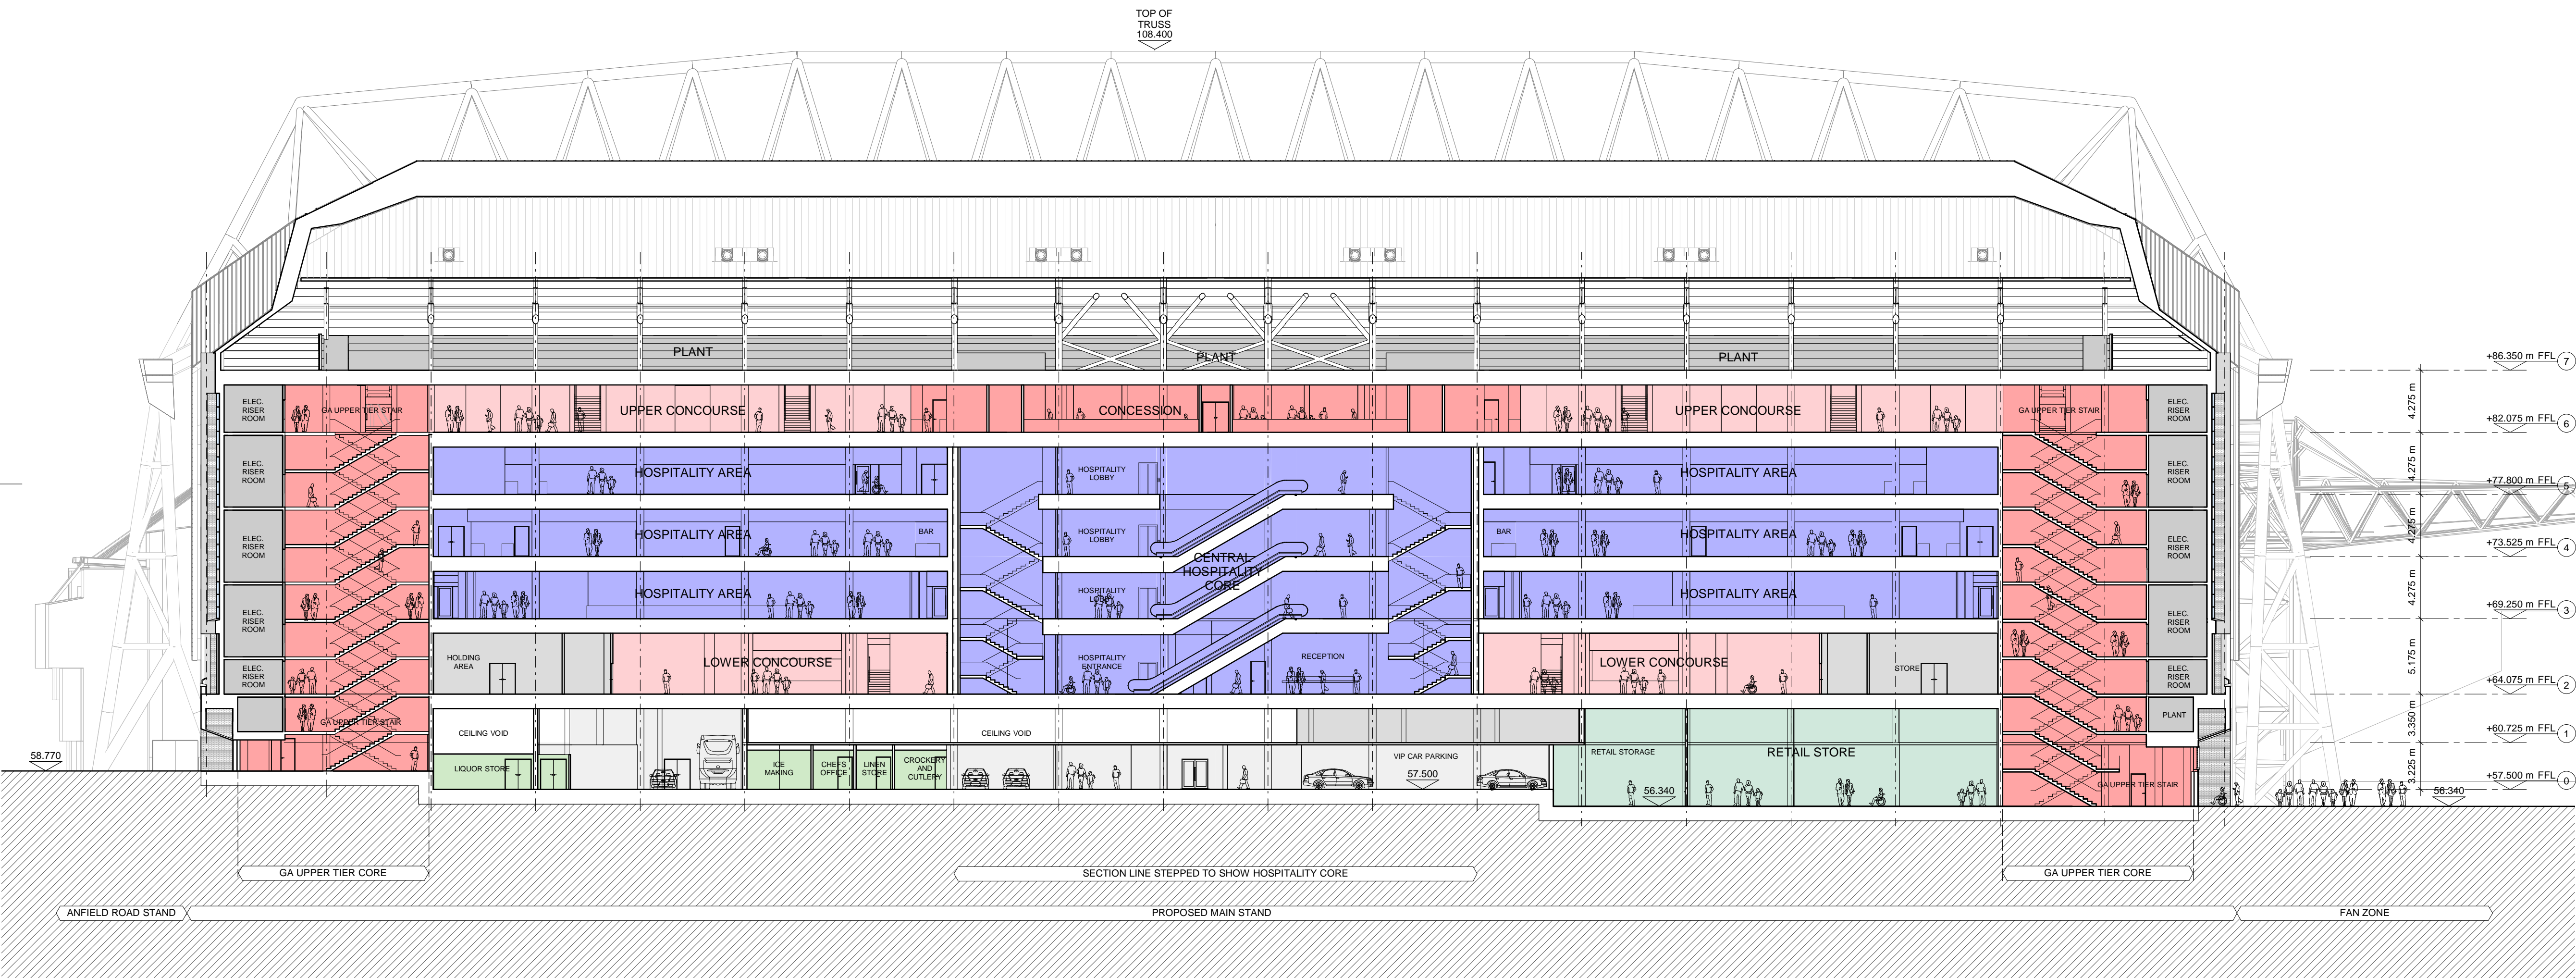

1 SECTION C-C  
PROPOSED GENERAL ARRANGEMENT SECTION

