


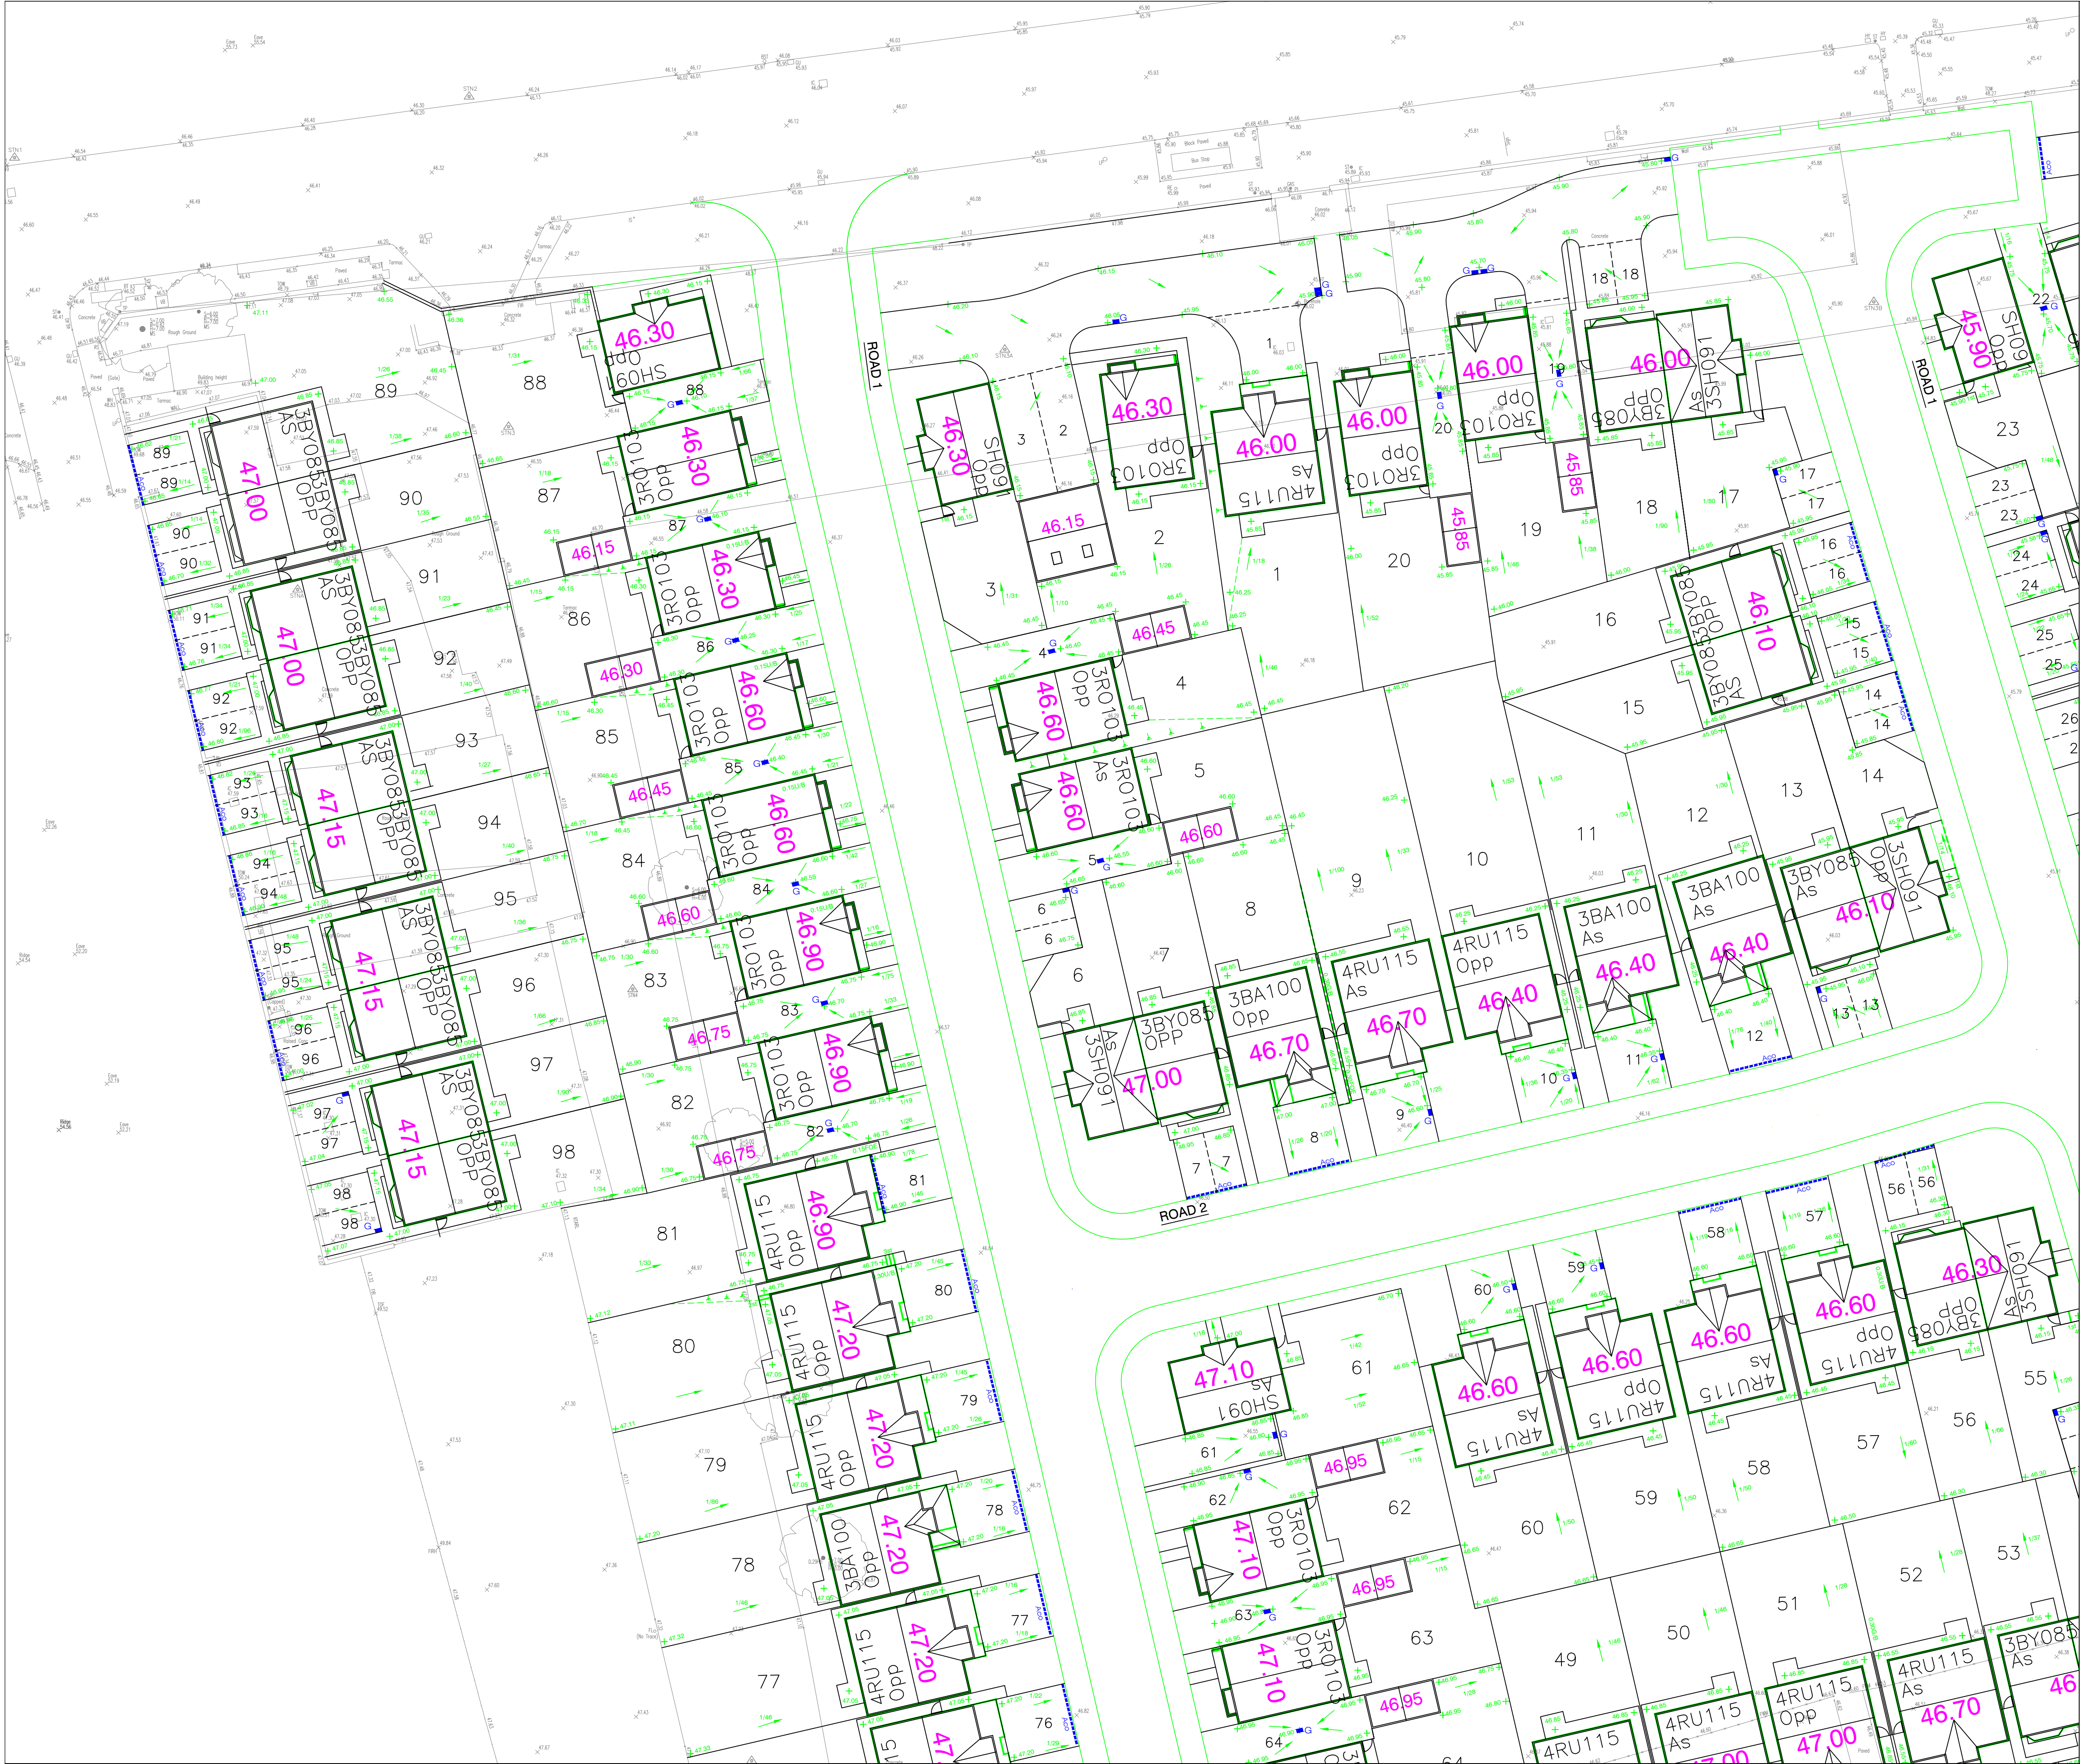

KEY

- Batter / Gradient
(Max 1/3 unless Stated otherwise)
- Extent of Batter
- Proposed Retaining Wall
- Proposed Underbuild
- Proposed Tanking
- Garden & Driveway Gradients
- ACO Channel (or Similar)
- Proposed Spot level
- Proposed Yard Gully
(225mm dia, 585mm deep or similar approved)

REVISIONS			
REV.	DATE	INT.	DETAILS
A	01/07/15	DAP	Amended to latest Arch layout/ Drainage Design

North Point

Quality Ass.

UKAS 005
Quality
Assurance
ISO 9001:2008
SGS Certificate
GB0254539

Project
Newsham Gardens
Prescot Road, Liverpool

Client
Bellway Homes Limited
North West Division

Title
External Works
Layout
Sheet 2 of 3

Original Size

Copyright Acknowledgement

Ordnance Survey
© Crown Copyright.
All rights reserved.
Licence No. AL100017966.

Drawn
DP

Date
APR 2015

Checked By
ME

Scale
1:250

3 Worsley Court
Tel. 0161 703 8801 Fax 0161 703 8279
manchester@ironsidefarrar.com

EDINBURGH

BELLSHILL

Ironsides Farrar
Environmental Planners
Civil Engineers
Landscape Architects
Graphic Design

Drawing No.
30077/8/2

Revision
A