


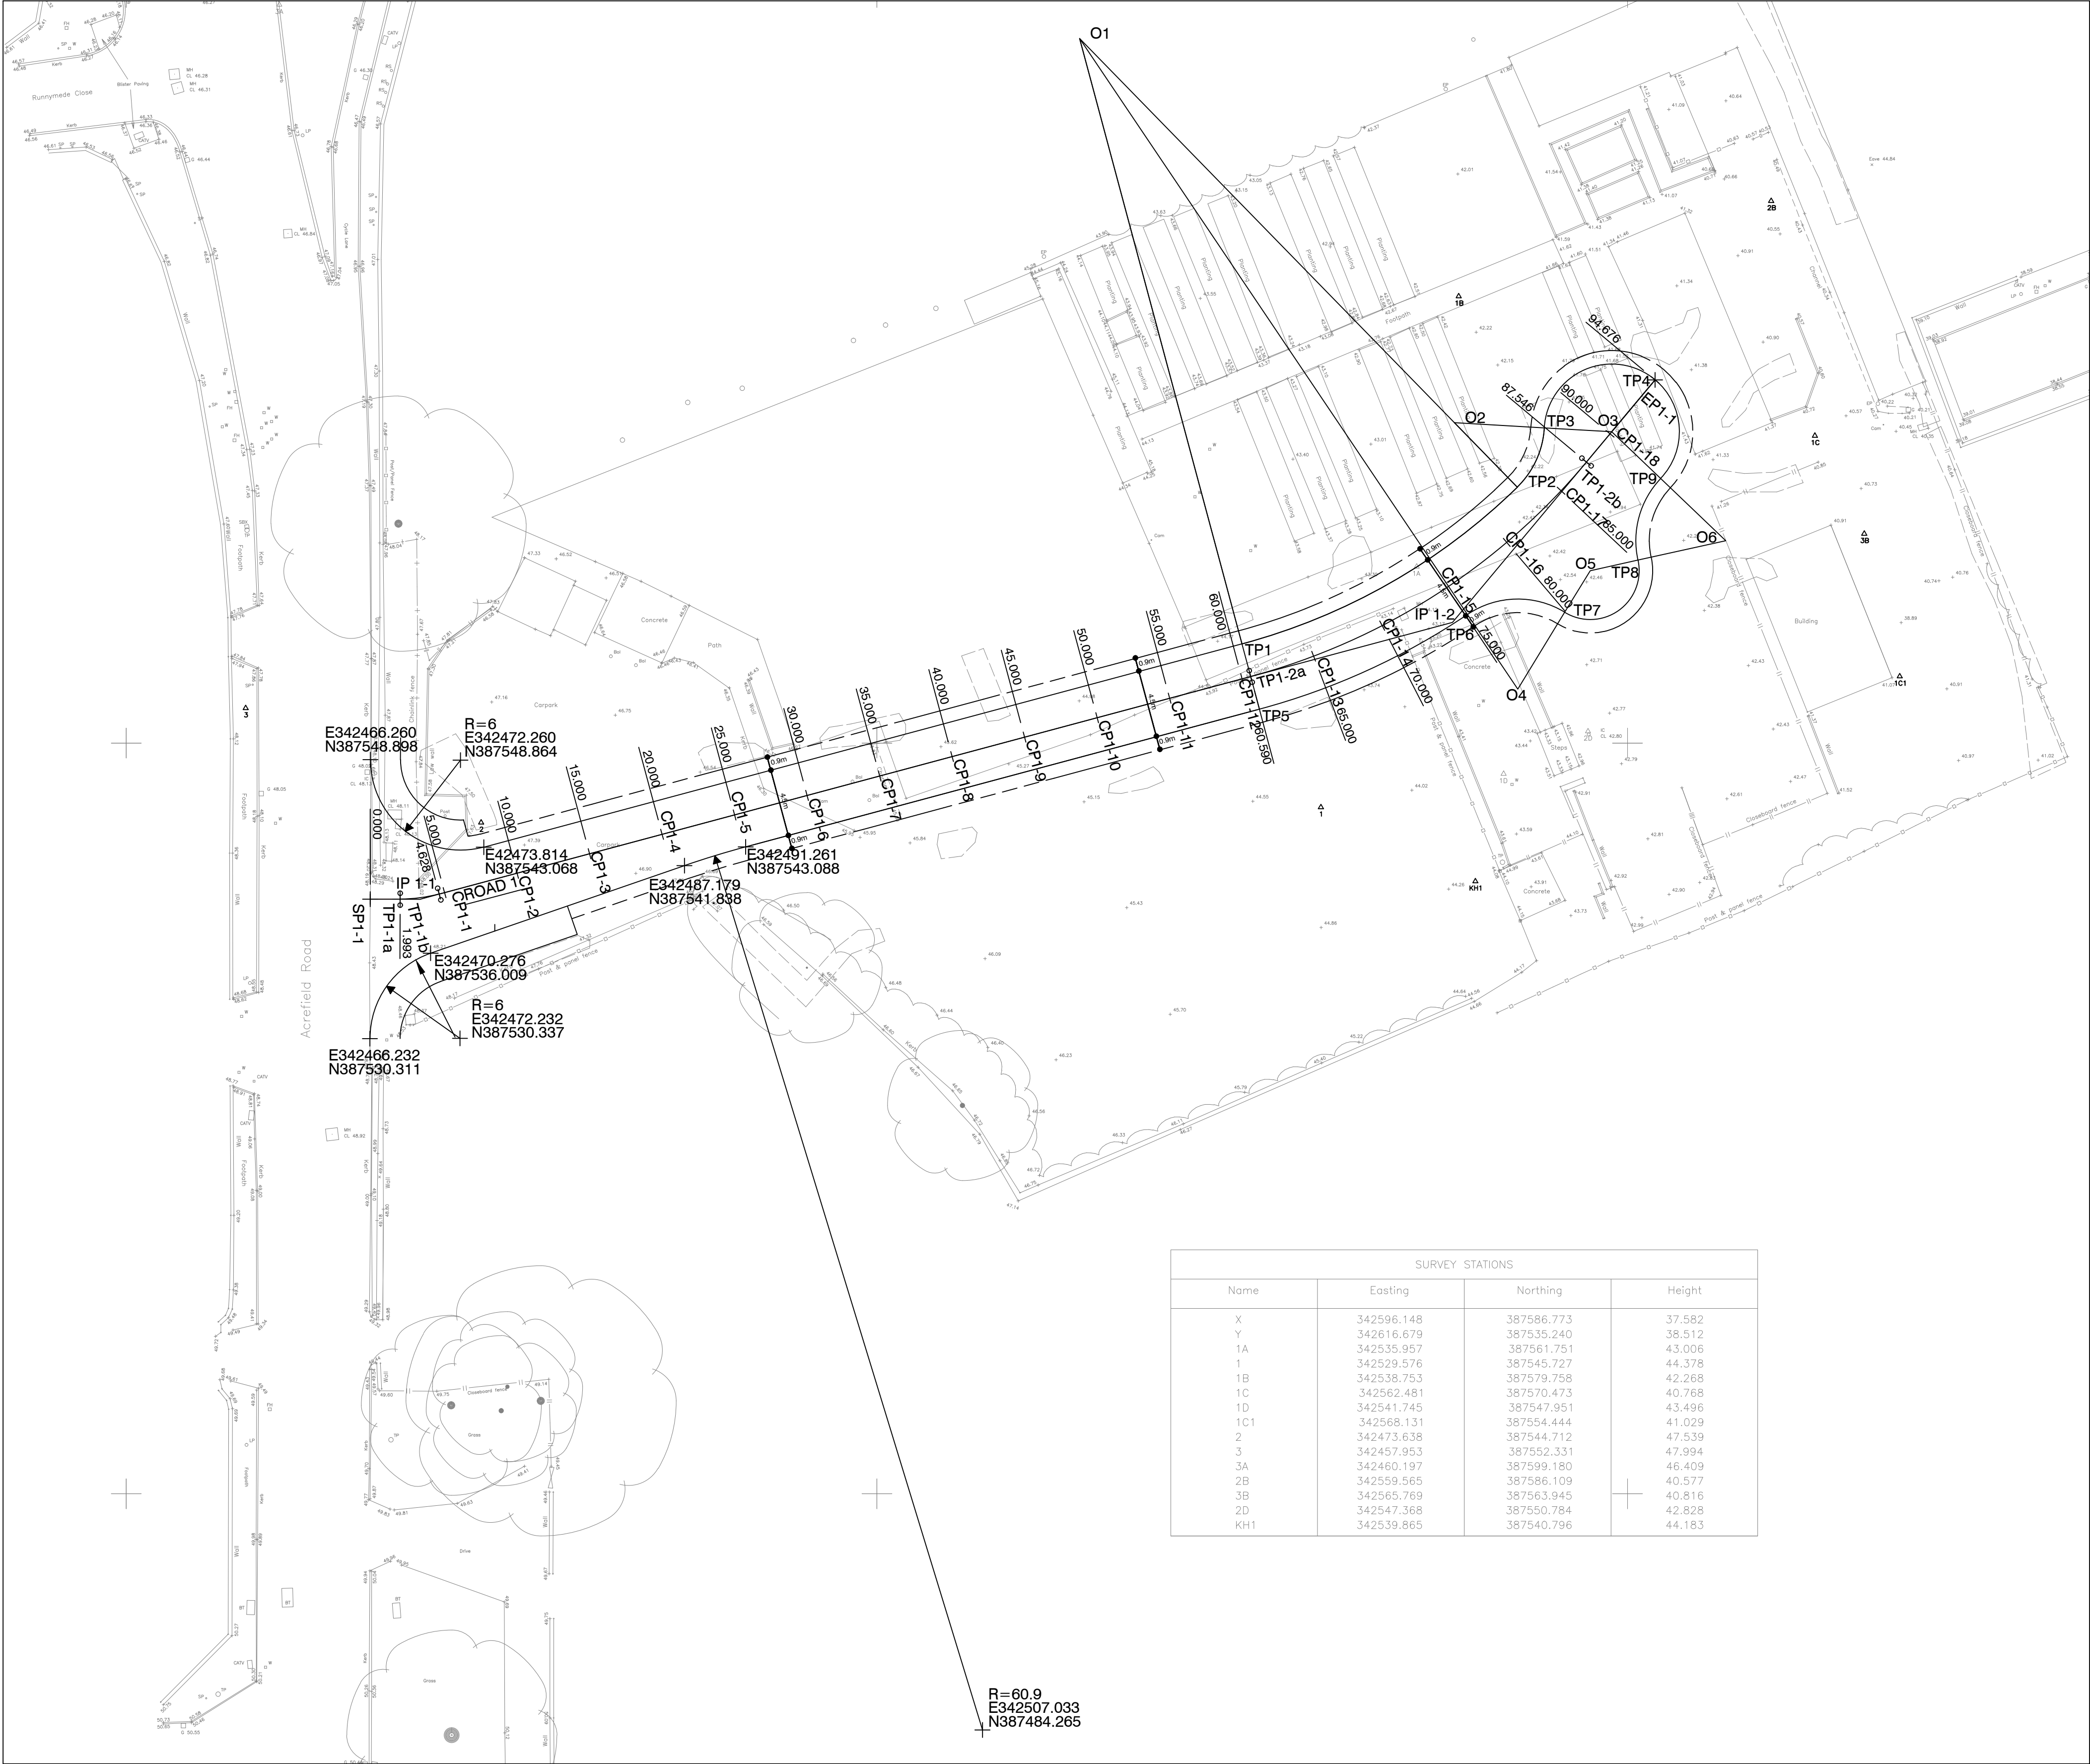

NOTES

1. Setting out shall be undertaken using only the information given. Distances should not be scaled from this drawing.

ALIGNMENT ROAD 1								
LOCATION	CHAINAGE	EASTING	NORTHING	RADIUS	BEARING	ANGLE	ARC LENGTH	TANL
SP1-1	0.000	342466.246	387539.605					
TP1-1a	1.993	342468.239	387539.602					
IP1-1		342469.594	387539.600	10.000				
TP1-1b	4.628	342470.844	387539.943		74.99076	15.09613	2.635	1.325
CP1-1	5.000	342471.203	387540.039					
CP1-2	10.000	342476.033	387541.334					
CP1-3	15.000	342480.862	387542.629					
CP1-4	20.000	342485.692	387543.924					
CP1-5	25.000	342490.521	387545.219					
CP1-6	30.000	342495.350	387546.513					
CP1-7	35.000	342500.180	387547.808					
CP1-8	40.000	342505.009	387549.103					
CP1-9	45.000	342509.839	387550.398					
CP1-10	50.000	342514.668	387551.693					
CP1-11	55.000	342519.497	387552.988					
CP1-12	60.000	342524.327	387554.283					
TP1-2a	60.590	342524.897	387554.436		74.99076	35.10161	26.956	13.916
IP1-2		342538.338	387558.039	44.000				
CP1-13	65.000	342529.092	387555.789					
CP1-14	70.000	342533.657	387557.822					
CP1-15	75.000	342537.962	387560.360					
CP1-16	80.000	342541.952	387563.399					
CP1-17	85.000	342545.574	387566.812					
TP1-2b	87.546	342547.263	387568.717		39.88914			
CP1-18	90.000	342548.836	387570.600					
EP1-1	94.676	342551.835	387574.188		39.88914			

TURNING HEAD DETAILS : ROAD 1 - LH Side				
Curve 1	E	N	Level	Radius
Centre O1 :	342513.502	387596.934	41.750	
Start TP1 :	342524.314	387556.609	43.877	
End TP2 :	342542.657	387567.050	42.272	
Curve 2	E	N	Level	Radius
Centre O2 :	342538.467	387571.245	6.000	
Start TP2 :	342542.657	387567.050	42.272	
End TP3 :	342544.457	387570.996	41.923	
Curve 3	E	N	Level	Radius
Centre O3 :	342548.949	387570.735	4.500	
Start TP3 :	342544.457	387570.996	41.923	
End TP4 :	342551.835	387574.188	41.500	

TURNING HEAD DETAILS : ROAD 1 - RH Side				
Curve 4	E	N	Level	Radius
Centre O1 :	342513.502	387596.934	46.250	
Start TP5 :	342525.480	387552.262	43.877	
End TP6 :	342539.335	387558.571	42.839	
Curve 5	E	N	Level	Radius
Centre O4 :	342542.686	387553.594	6.000	
Start TP6 :	342539.335	387558.571	42.839	
End TP7 :	342545.816	387558.713	42.400	
Curve 6	E	N	Level	Radius
Centre O5 :	342547.512	387561.485	3.250	
Start TP7 :	342545.816	387558.713	42.400	
End TP8 :	342550.685	387562.187	42.011	
Curve 7	E	N	Level	Radius
Centre O6 :	342556.544	387563.484	6.000	
Start TP8 :	342550.685	387562.187	42.011	
End TP9 :	342552.204	387567.627	41.730	
Curve 8	E	N	Level	Radius
Centre O3 :	342548.949	387570.735	4.500	
Start TP9 :	342552.204	387567.627	41.730	
End TP4 :	342551.835	387574.188	41.500	

SURVEY STATIONS			
Name	Easting	Northing	Height
X	342596.148	387586.773	37.582
Y	342616.679	387535.240	38.512
1A	342535.957	387561.751	43.006
1	342529.576	387545.727	44.378
1B	342538.753	387579.758	42.268
1C	342562.481	387570.473	40.768
1D	342541.745	387547.951	43.496
1C1	342568.131	387554.444	41.029
2	342473.638	387544.712	47.539
3	342457.953	387552.331	47.994
3A	342460.197	387599.180	46.409
2B	342559.565	387586.109	40.577
3B	342565.769	387563.945	40.816
2D	342547.368	387550.784	42.628
Kh1	342539.865	387540.796	44.183

North Point

Quality Ass.

UKAS 005
Quality Assurance
ISO 9001:2008
SGS Certificate
GB0254539

Project

Acrefield Road
Woolton

Client

Macbryde Homes

Title

Road Setting Out
Details

Original Site

Copyright Acknowledgement

Ordnance Survey ©
© Crown Copyright.
All rights reserved.
Licence No. AL100017966.

Drawn

DP

Date

June 15

Checked By

SRG

Scale

1:250

3 Worsley Court
Tel: 0161 703 8801 Fax: 0161 703 8279
manchester@ironsidefarrar.com

IRONSIDEFARRAR

Environmental Planners
Civil Engineers
Landscape Architects
Graphic Design

EDINBURGH

BELLSHILL

Drawing No.

30118/2

Revision