



Contractors are not to scale dimensions from this drawing

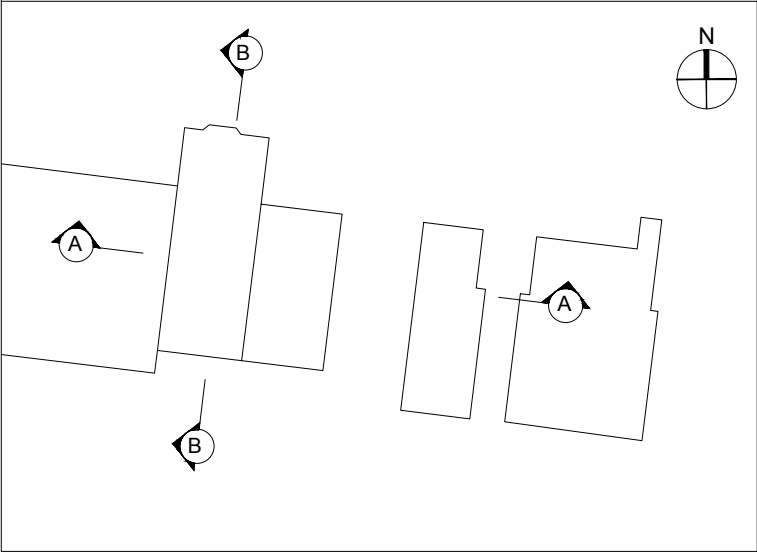

Key Plan

Scale 1:500

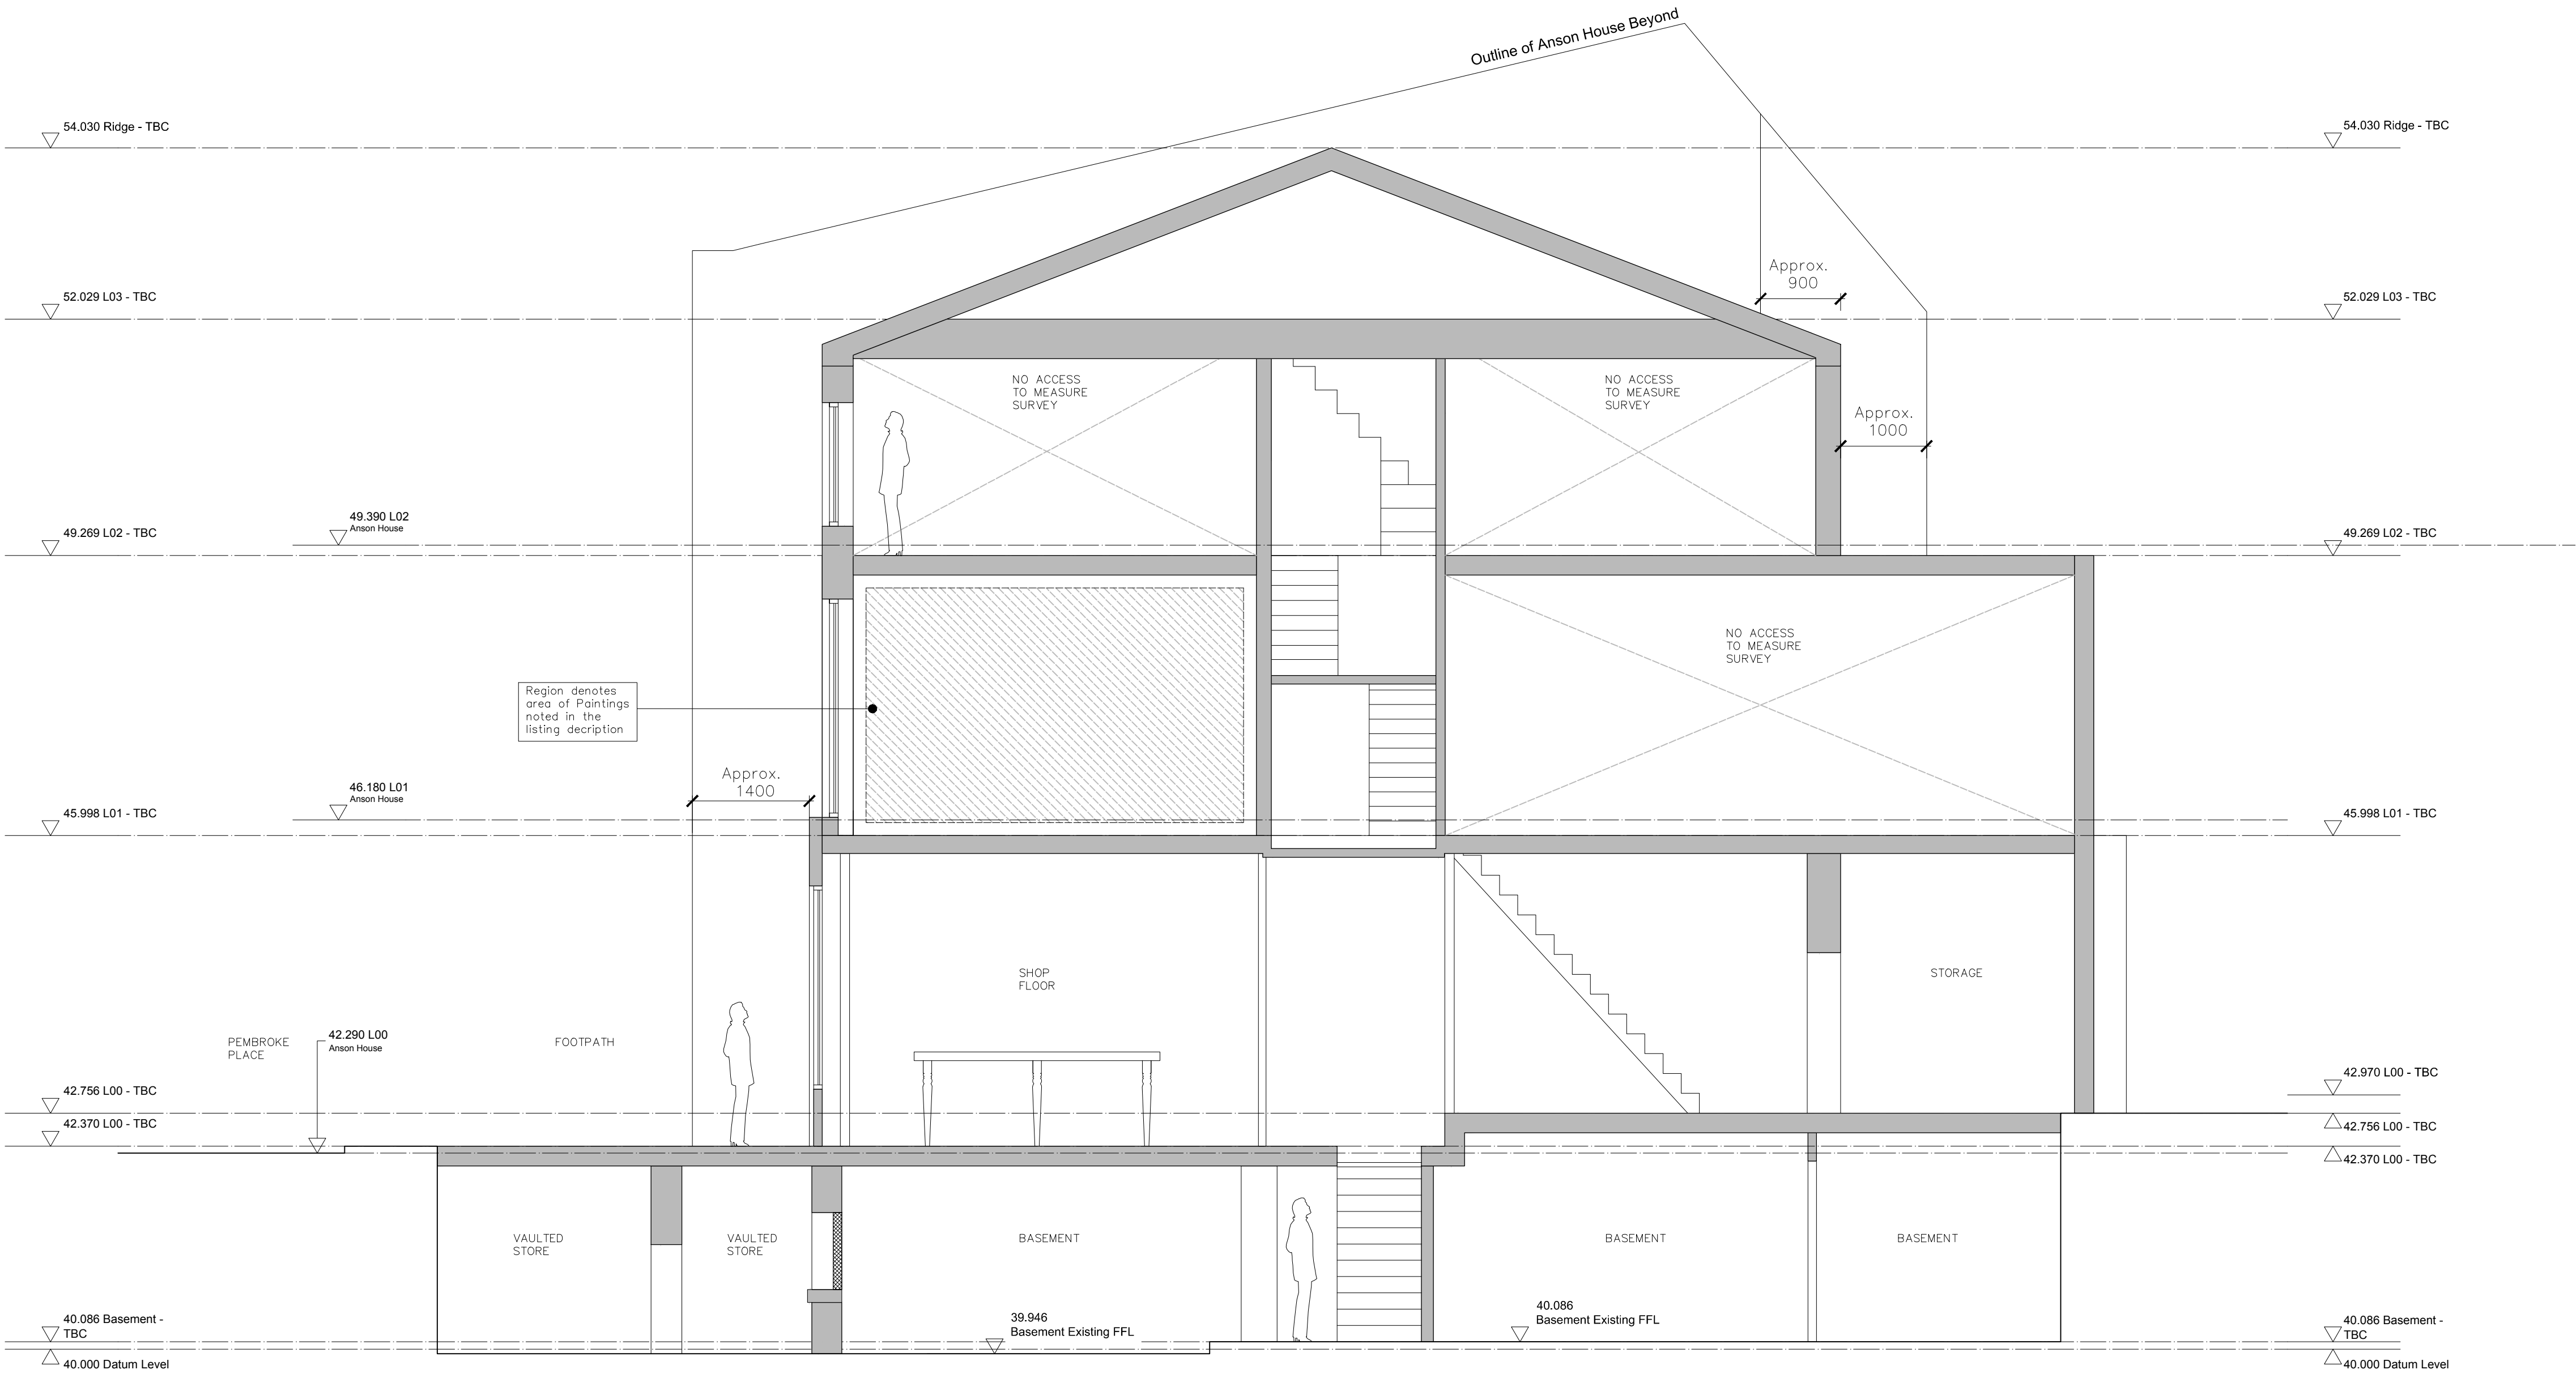

01

Section - B-B

Scale 1:50

Revision	Date	Description
P1	14.06.23	For planning

**BroadwayMalyan<sup>BM</sup>**  
**Architecture Urbanism Design**

20 Chapel Street  
Liverpool  
L3 9AG  
  
T: +44 (0)151 600 3500  
F: +44 (0)151 236 6276  
E: Liv@BroadwayMalyan.com  
  
www.BroadwayMalyan.com

Client

**LSTM**

Project

**Galkoff Extention, LSTM**  
**No. 29, 31 & 35 Pembroke Place**

Description

**Section B-B**  
**Existing**

Status

**PLANNING**

Scale	Drawn By	Date
1:50@A1	MDJ	JUNE-2014
Job Number	Drawing Number	Revision
<b>30392</b>	<b>04-001</b>	<b>P1</b>

Original size 100mm @ A1    Copyright Broadway Malyan Limited