
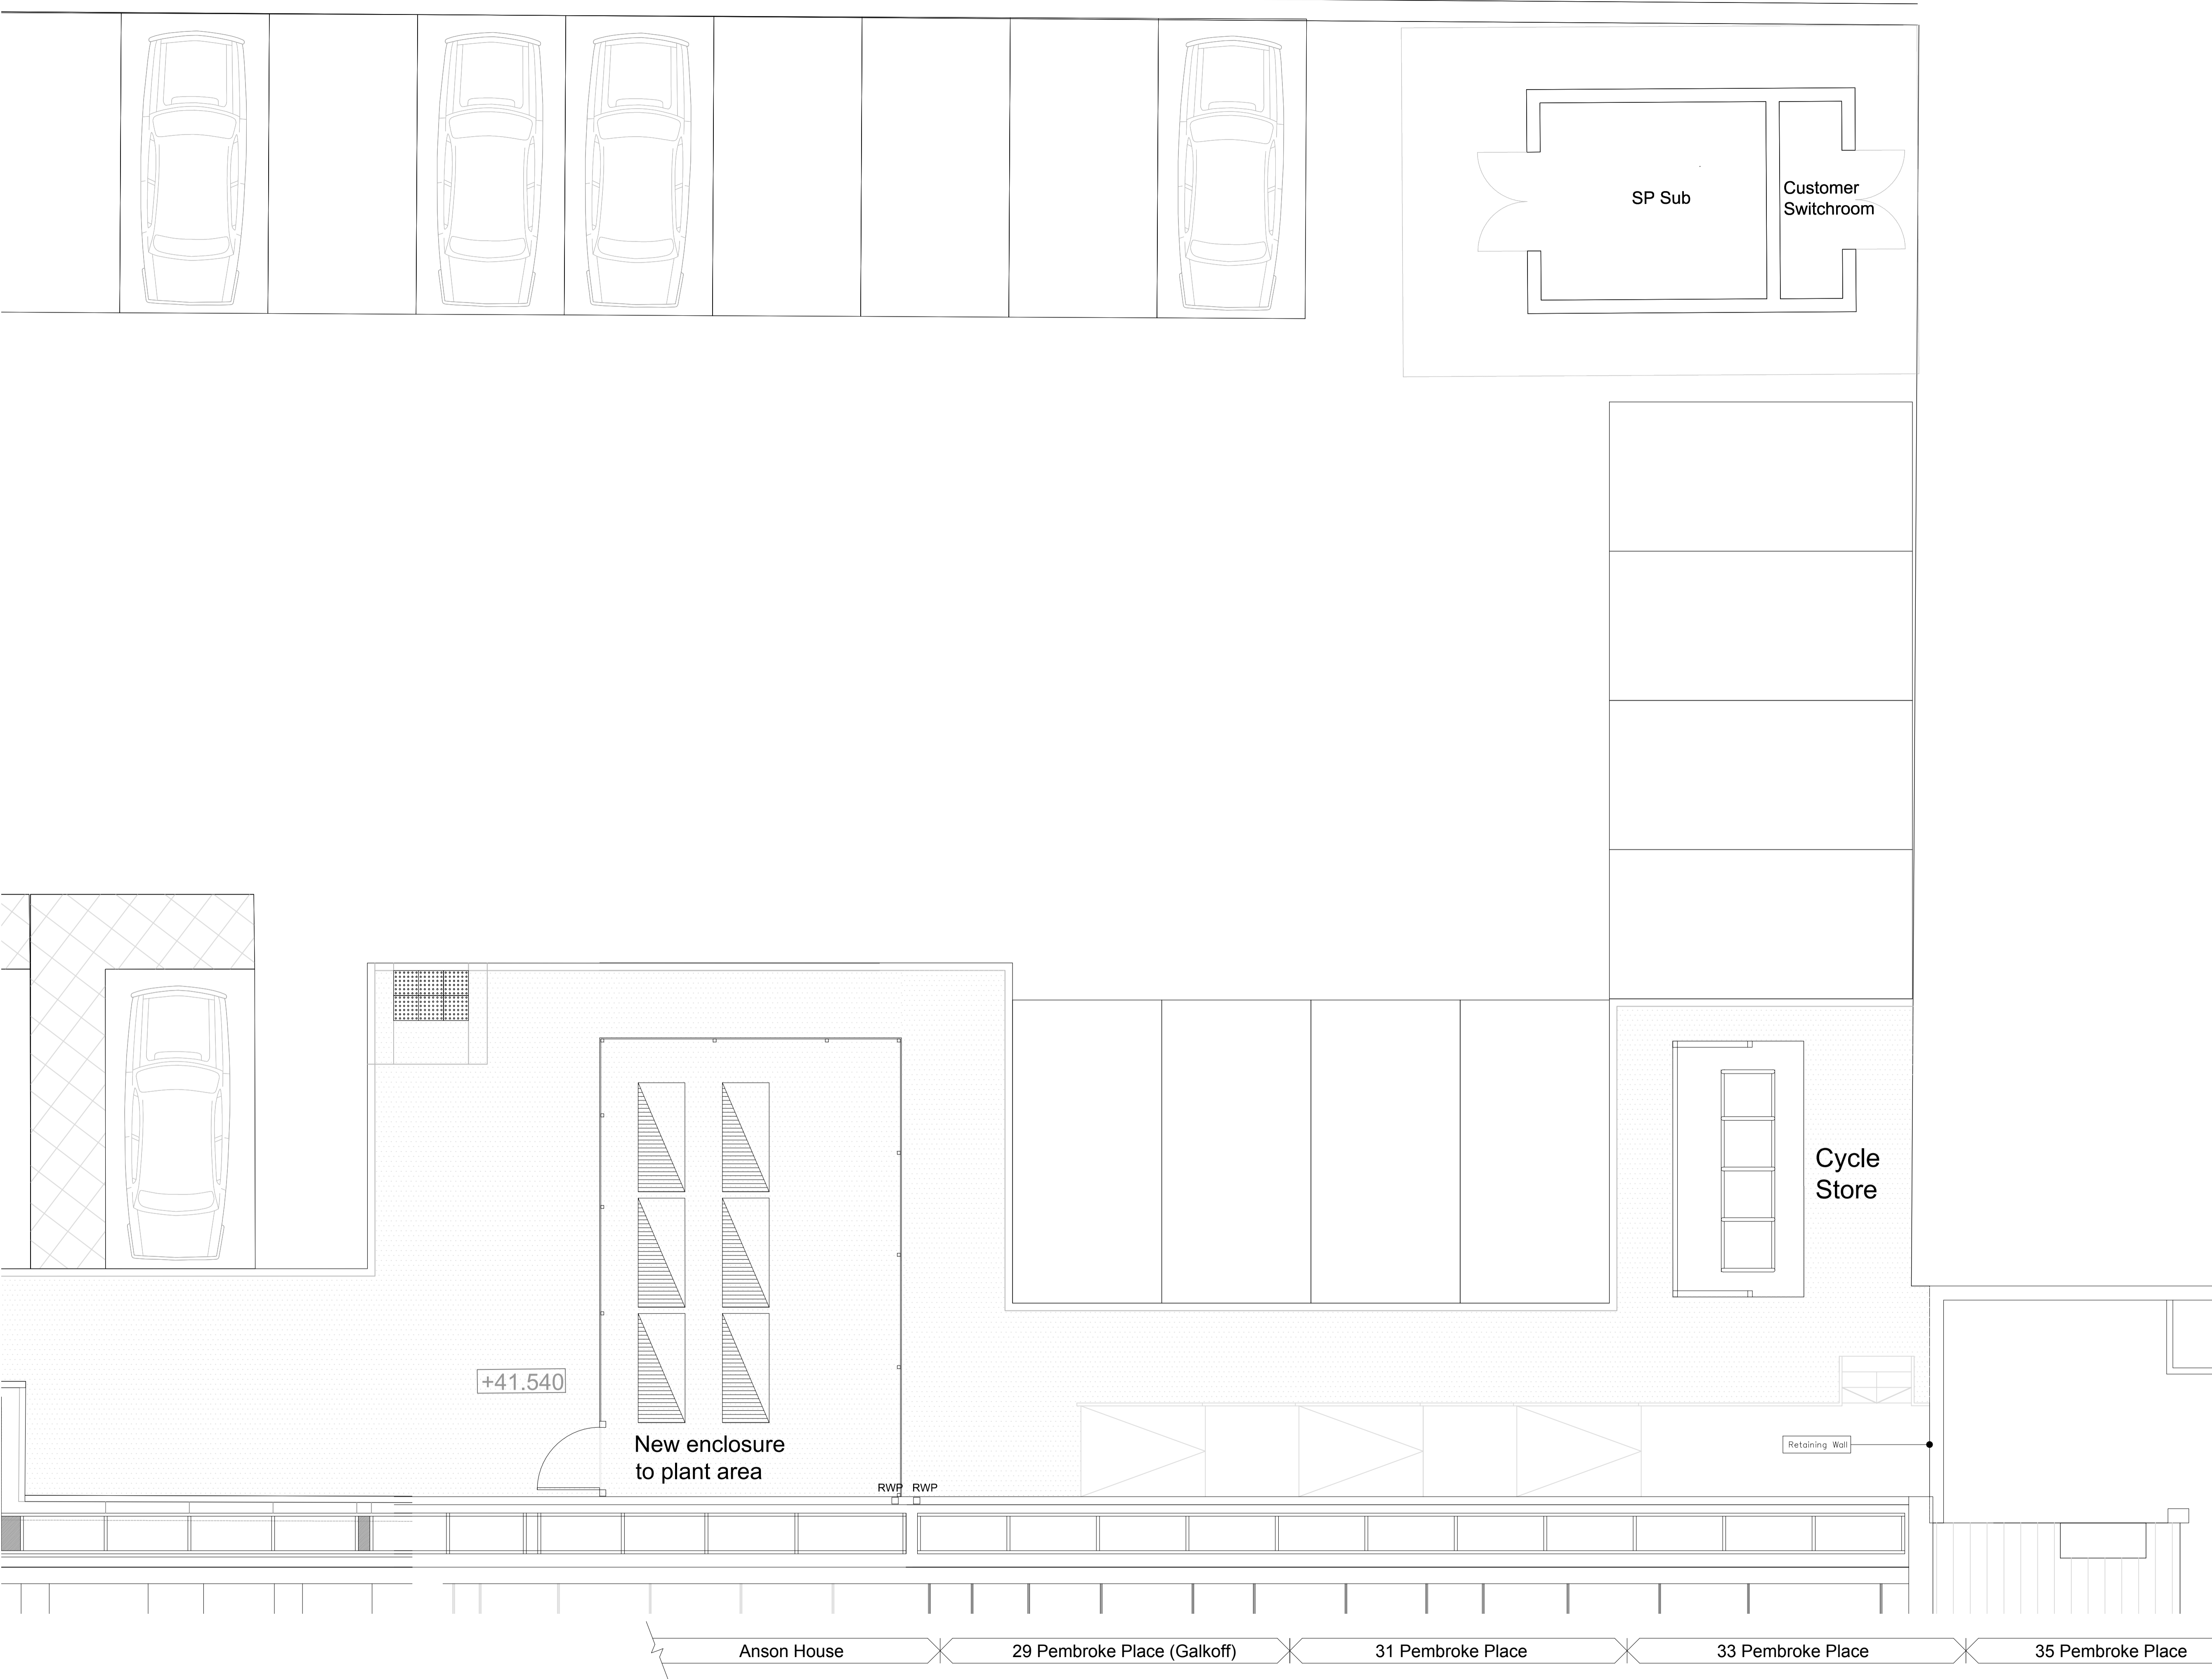


Contractors are not to scale dimensions from this drawing

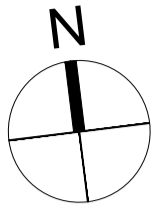

Revision	Date	Description
P1	14.06.23	For planning

BroadwayMalyan^{BM}

Architecture Urbanism Design

20 Chapel Street
Liverpool
L3 9AG

T: +44 (0)151 600 3500
F: +44 (0)151 236 6276
E: Liv@BroadwayMalyan.com

www.BroadwayMalyan.com

Client

LSTM

Project

**Galkoff Extension, LSTM
No. 29,31 & 35 Pembroke Place**

Description

Proposed External Landscape

Status

PLANNING

Scale

1:50@A1

Drawn By

MDJ

Date

JUNE-14

Job Number

30392

Drawing Number

90-001

Revision

P1

Original size 100mm @ A1 Copyright Broadway Malyan Limited