



KEY

- Red Line Boundary
- Blue Line Boundary
- Existing trees
- Tree Reference No.

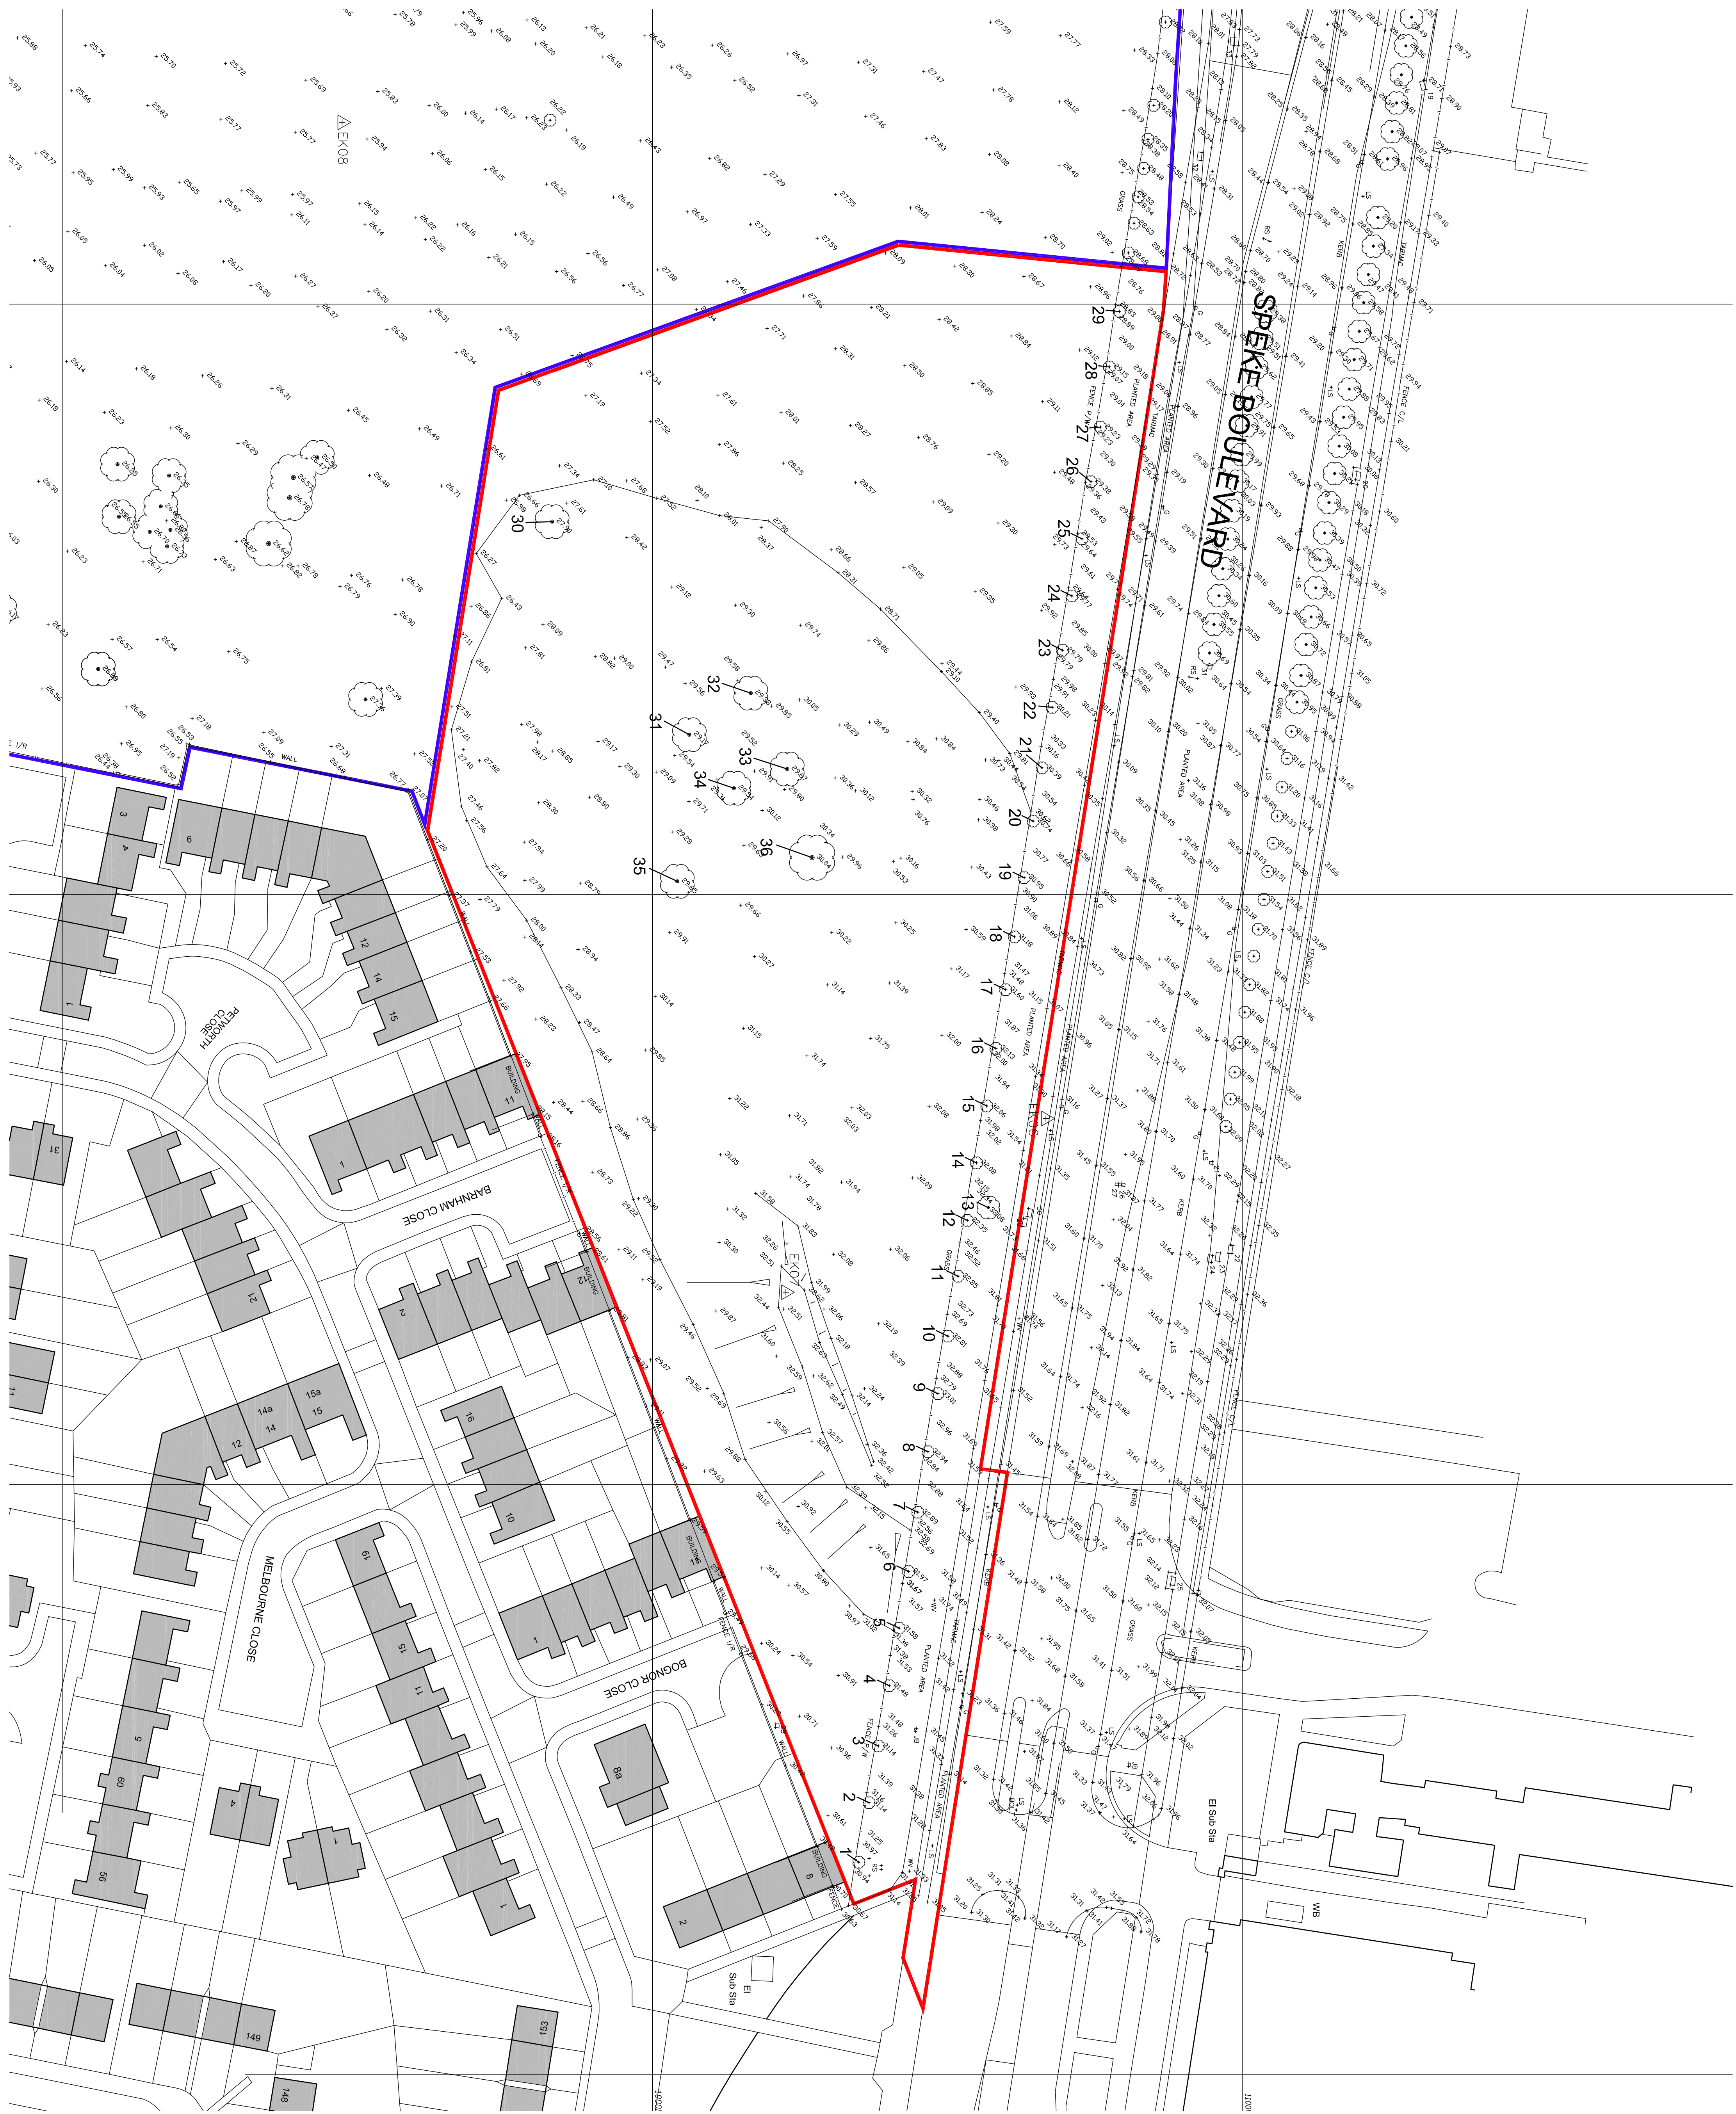

For information on trees 1-36 refer to the  
Wings Development Arboriculture Data  
Sheet.

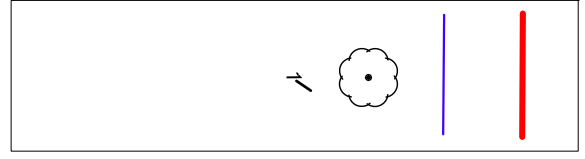

PEEL HOLDINGS  
WINGS DEVELOPMENT  
Tree Survey

SCALE: 1:500 @ A1 DATE: 19/01/11  
DRAWN BY: AP CHECKED BY: JF  
DRAWING NUMBER: 310D-01