




CONSTRUCTIVE
THINKING

Drawing Transmittal Schedule						
	Issued Date	Layout ID	Layout Name	Drawing Scales	Revision	Remarks
P-07, Planning Application						
	18/03/2019, 14:08	0000	Front Cover and Issue Sheet		P-07	
	18/03/2019, 14:08	0100	Existing Phase I Location Plan	1:1250	P-07	
	18/03/2019, 14:08	0101	Existing Site Plan	1:500	P-07	
	18/03/2019, 14:08	3100	Site and Block thePlan Defining Application	1:500	P-07	
	18/03/2019, 14:08	3101	Proposed Phasing Diagram	1:500	P-07	
	18/03/2019, 14:08	3102	Site Plan - Detailed Application	1:200	P-07	
	18/03/2019, 14:08	3200	Ground Floor - Detailed Application	1:100	P-07	
	18/03/2019, 14:08	3201	First Floor - Detailed Application	1:100	P-07	
	18/03/2019, 14:08	3202	Second Floor - Detailed Application	1:100	P-07	
	18/03/2019, 14:08	3203	Third Floor - Detailed Application	1:100	P-07	
	18/03/2019, 14:08	3204	Fourth Floor - Detailed Application	1:100	P-07	
	18/03/2019, 14:08	3205	Fifth Floor - Detailed Application	1:100	P-07	
	18/03/2019, 14:08	3206	Sixth Floor - Detailed Application	1:100	P-07	
	18/03/2019, 14:08	3207	Seventh Floor - Detailed Application	1:100	P-07	
	18/03/2019, 14:08	3208	Eighth Floor - Detailed Application	1:100	P-07	
	18/03/2019, 14:08	3209	Ninth Floor - Detailed Application	1:100	P-07	
	18/03/2019, 14:08	3300	Section A1 - Detailed Application	1:100	P-07	
	18/03/2019, 14:08	3303	Section B2 - Detailed Application	1:100	P-07	
	18/03/2019, 14:08	3401	Vauxhall Rd Elevation - Detailed Application	1:100	P-07	
	18/03/2019, 14:08	3402	Paul Street Elevation - Detailed Application	1:100	P-07	
	18/03/2019, 14:08	3403	Oriel St Elevation - Detailed Application	1:100	P-07	
	18/03/2019, 14:08	3404	End Elevation (following completion of each phase) - Detailed Application	1:100	P-07	
	18/03/2019, 14:08	3801	Phase I Schedule of Accommodation		P-07	

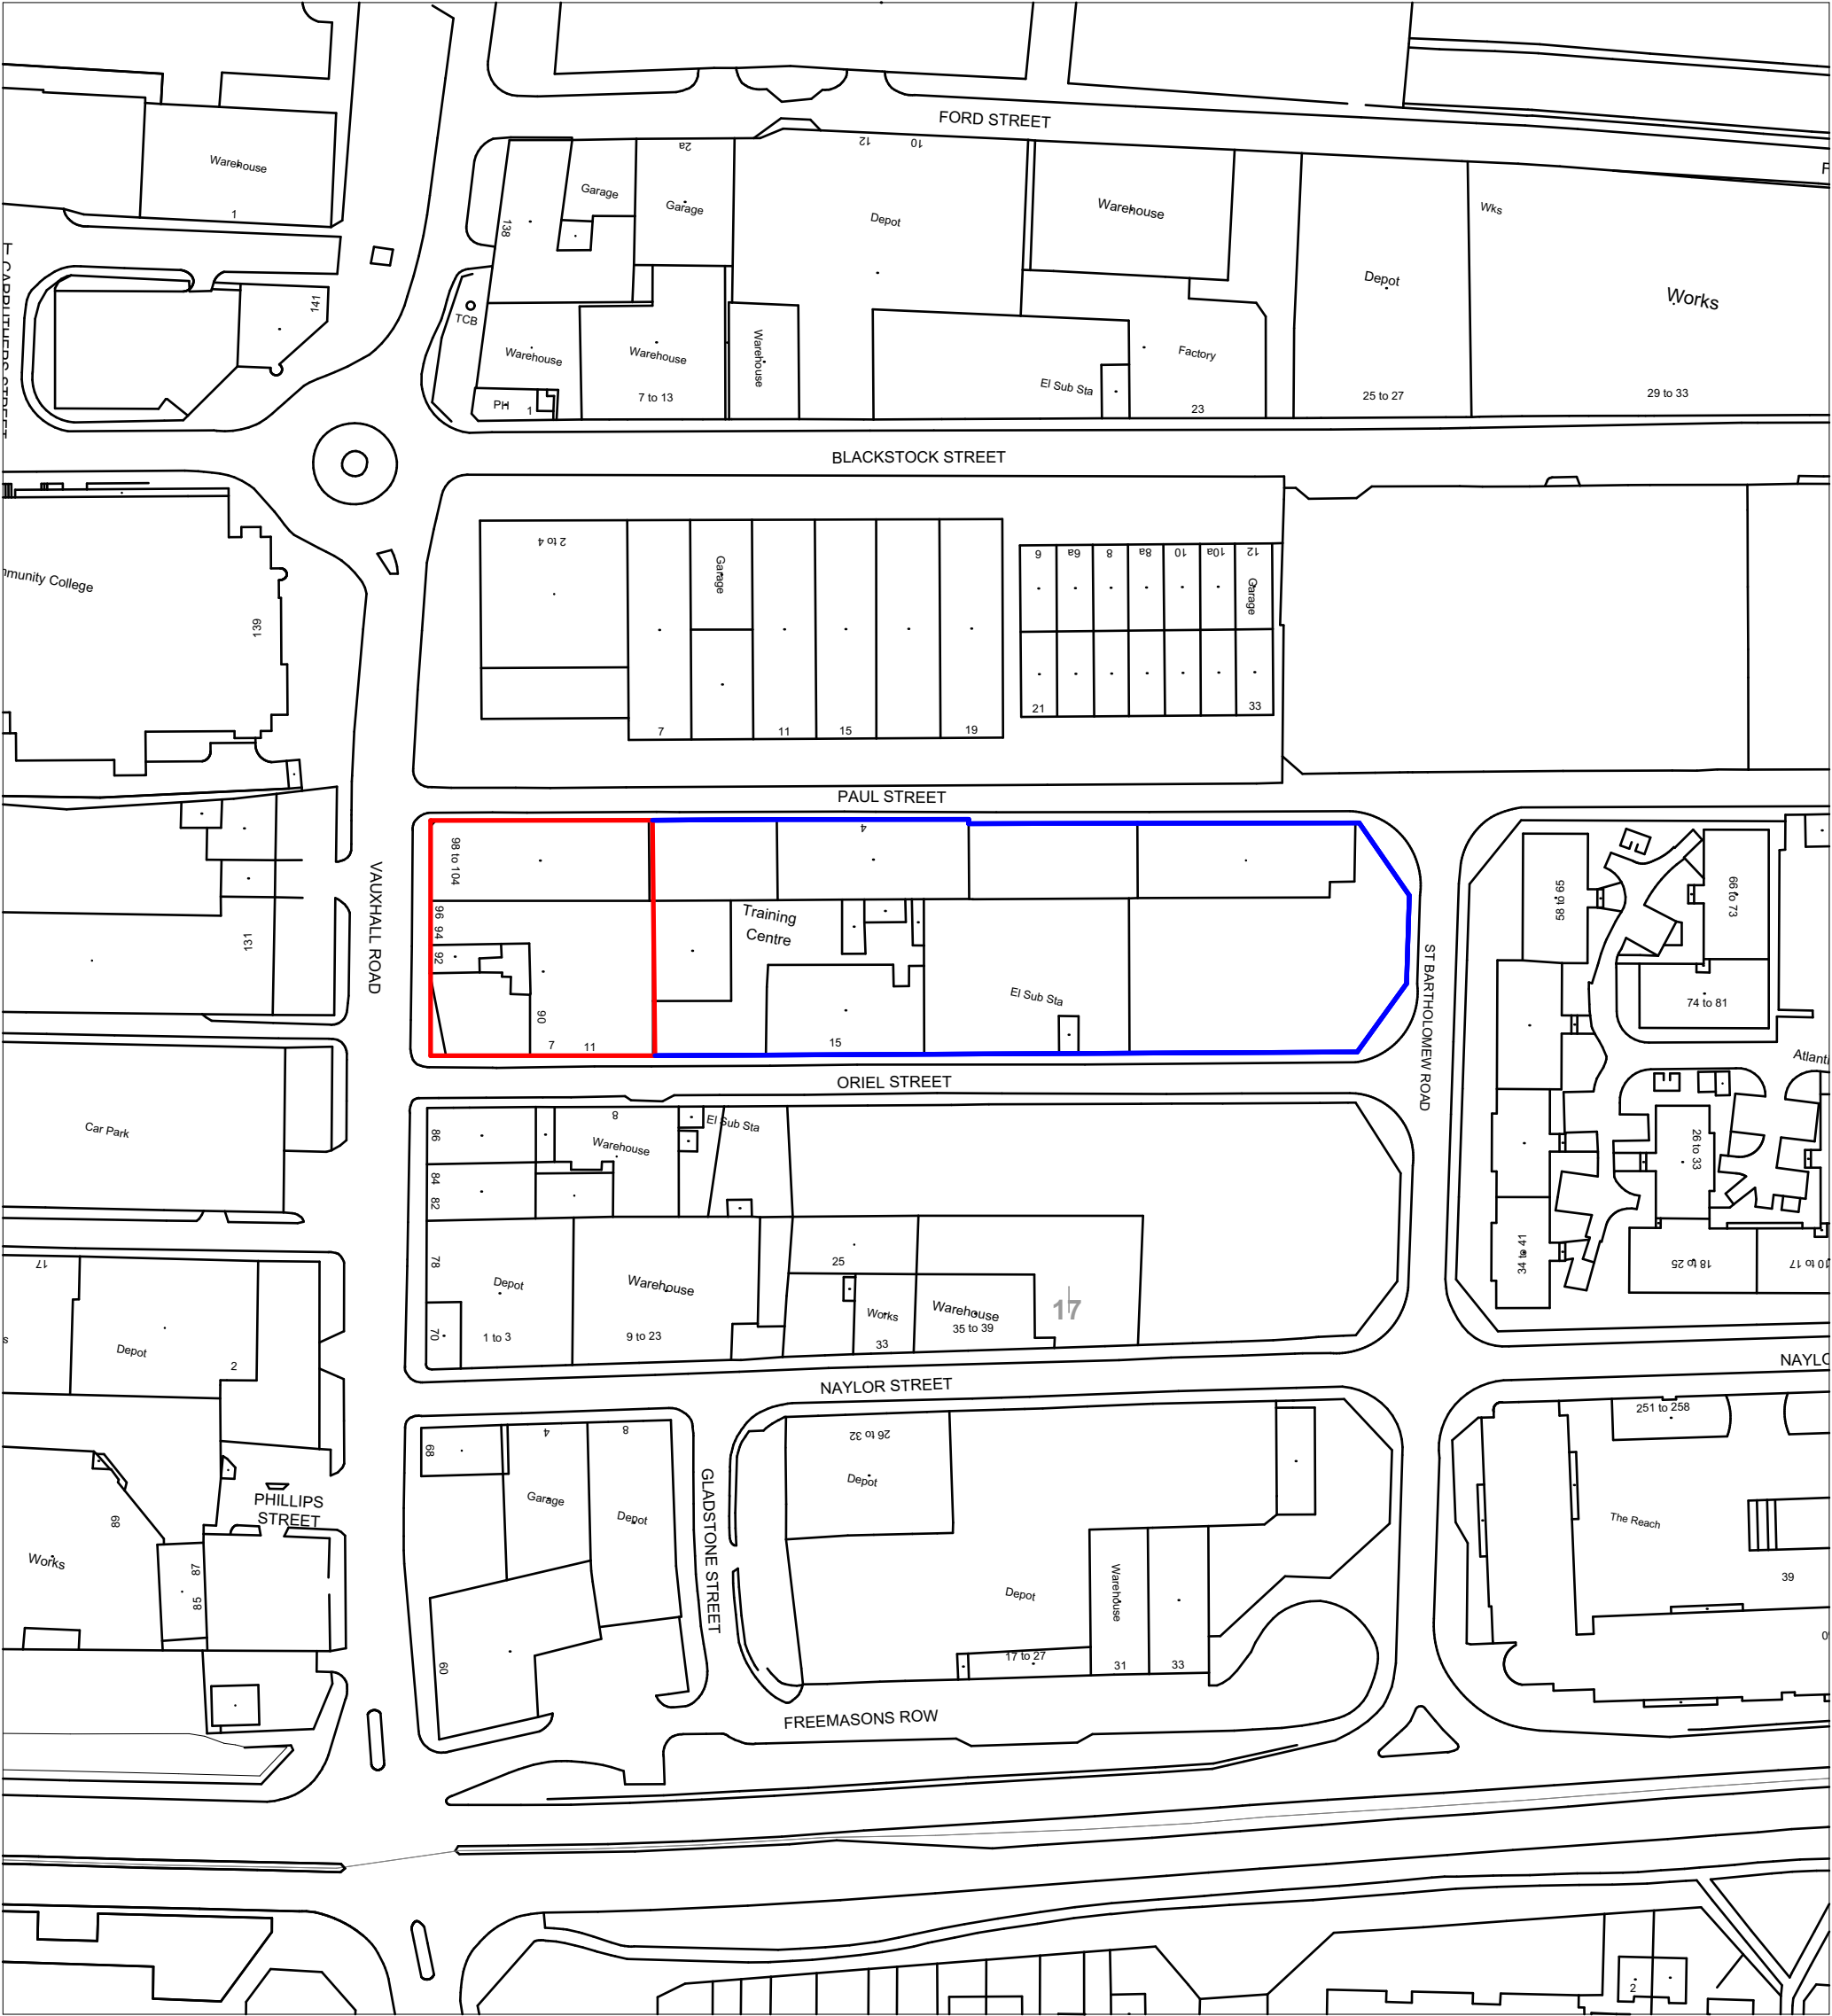

Location Plan

1:1250

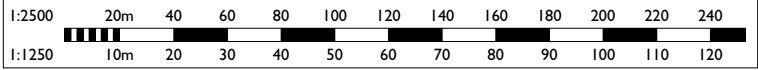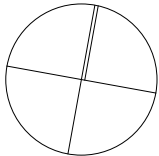


CONSTRUCTIVE
THINKING

Constructive Thinking Studio Ltd
Liverpool Science Park IC1
131 Mount Pleasant
L3 5TF


www.constructivethinking.co.uk
t: +44(0) 151 705 3433
e: stuart@constructivethinking.co.uk

Client	Vauxhall Developments Ltd						
Project	L3						
Existing Phase I Location Plan							
Status	SO - -						
Drawings	Location Plan, Scale Bar		Paper Size A3				
Scales	1:1250						
Drawing Number	Revision						
3128	CTS	00	GF	DR	A	0100	P-07

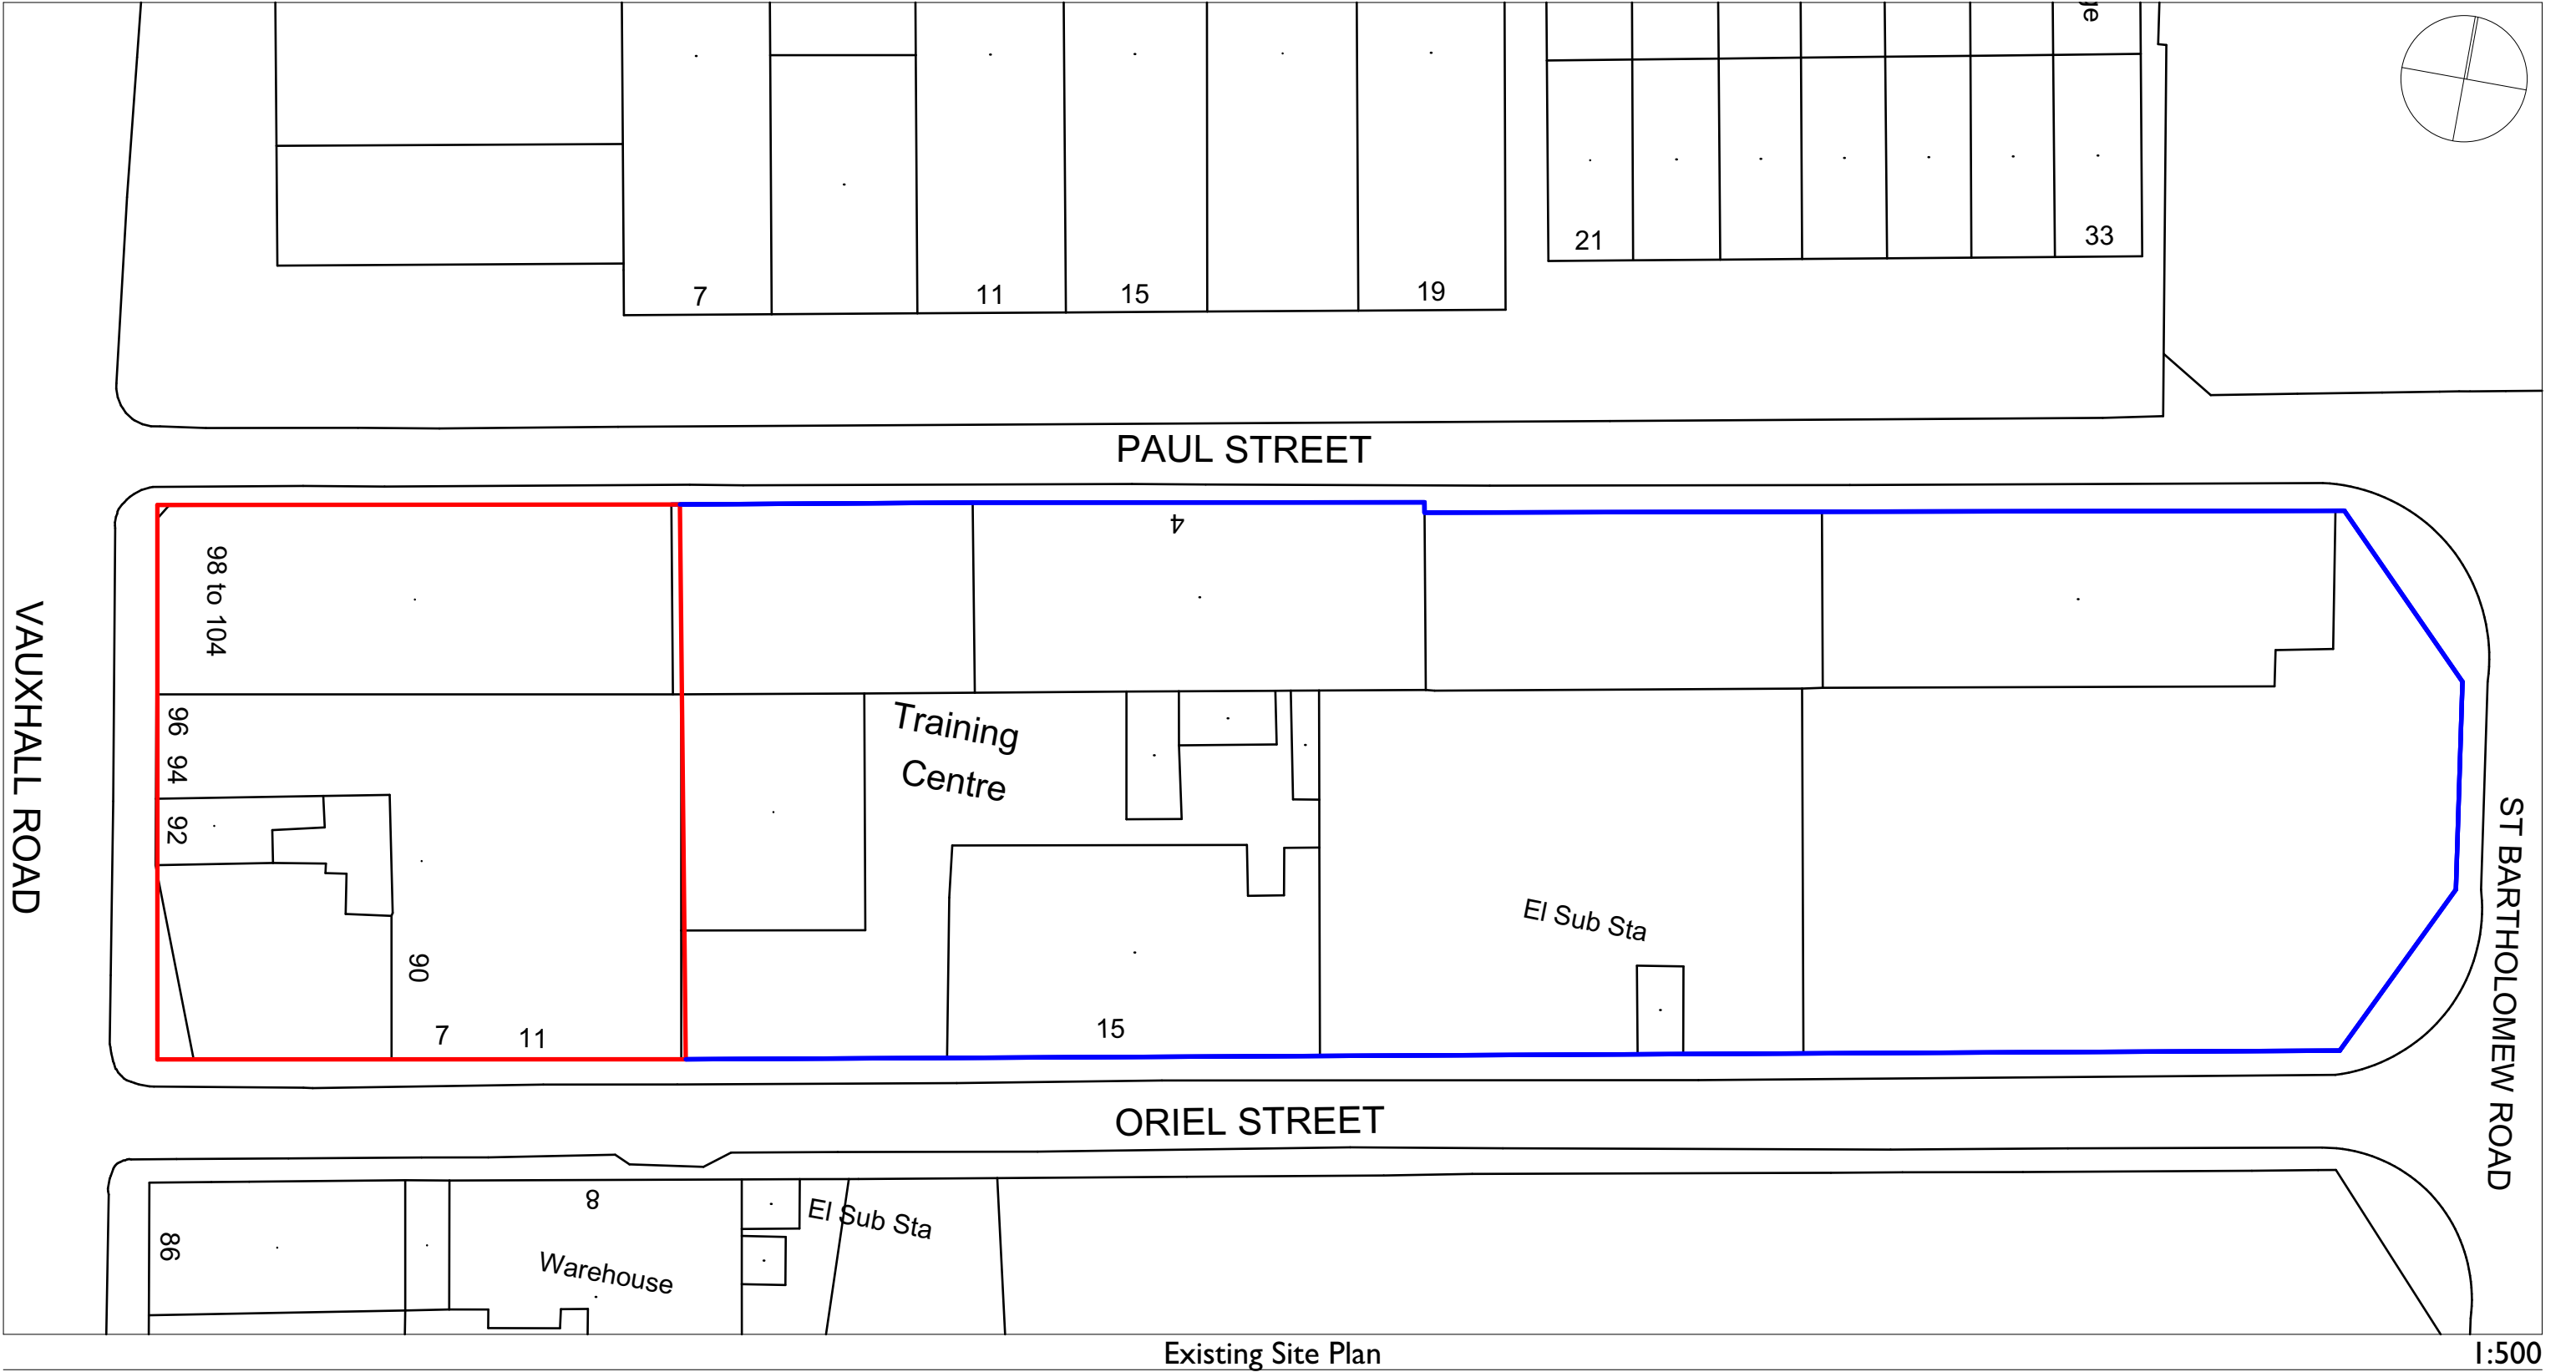

Existing Site Plan

1:500

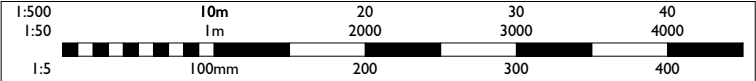

CONSTRUCTIVE
THINKING

Constructive Thinking Studio Ltd
Liverpool Science Park IC1
131 Mount Pleasant
L3 5TF

www.constructivethinking.co.uk
t: +44(0) 151 705 3433
e: stuart@constructivethinking.co.uk

Client Vauxhall Developments Ltd

Project L3

Existing Site Plan

Status 50 - -

Drawings Existing Site Plan, Scale Bar


Paper Size
A3

Scales 1:500

Drawing Number


Revision

3128 CTS 00 GF DR A 0101 P-07

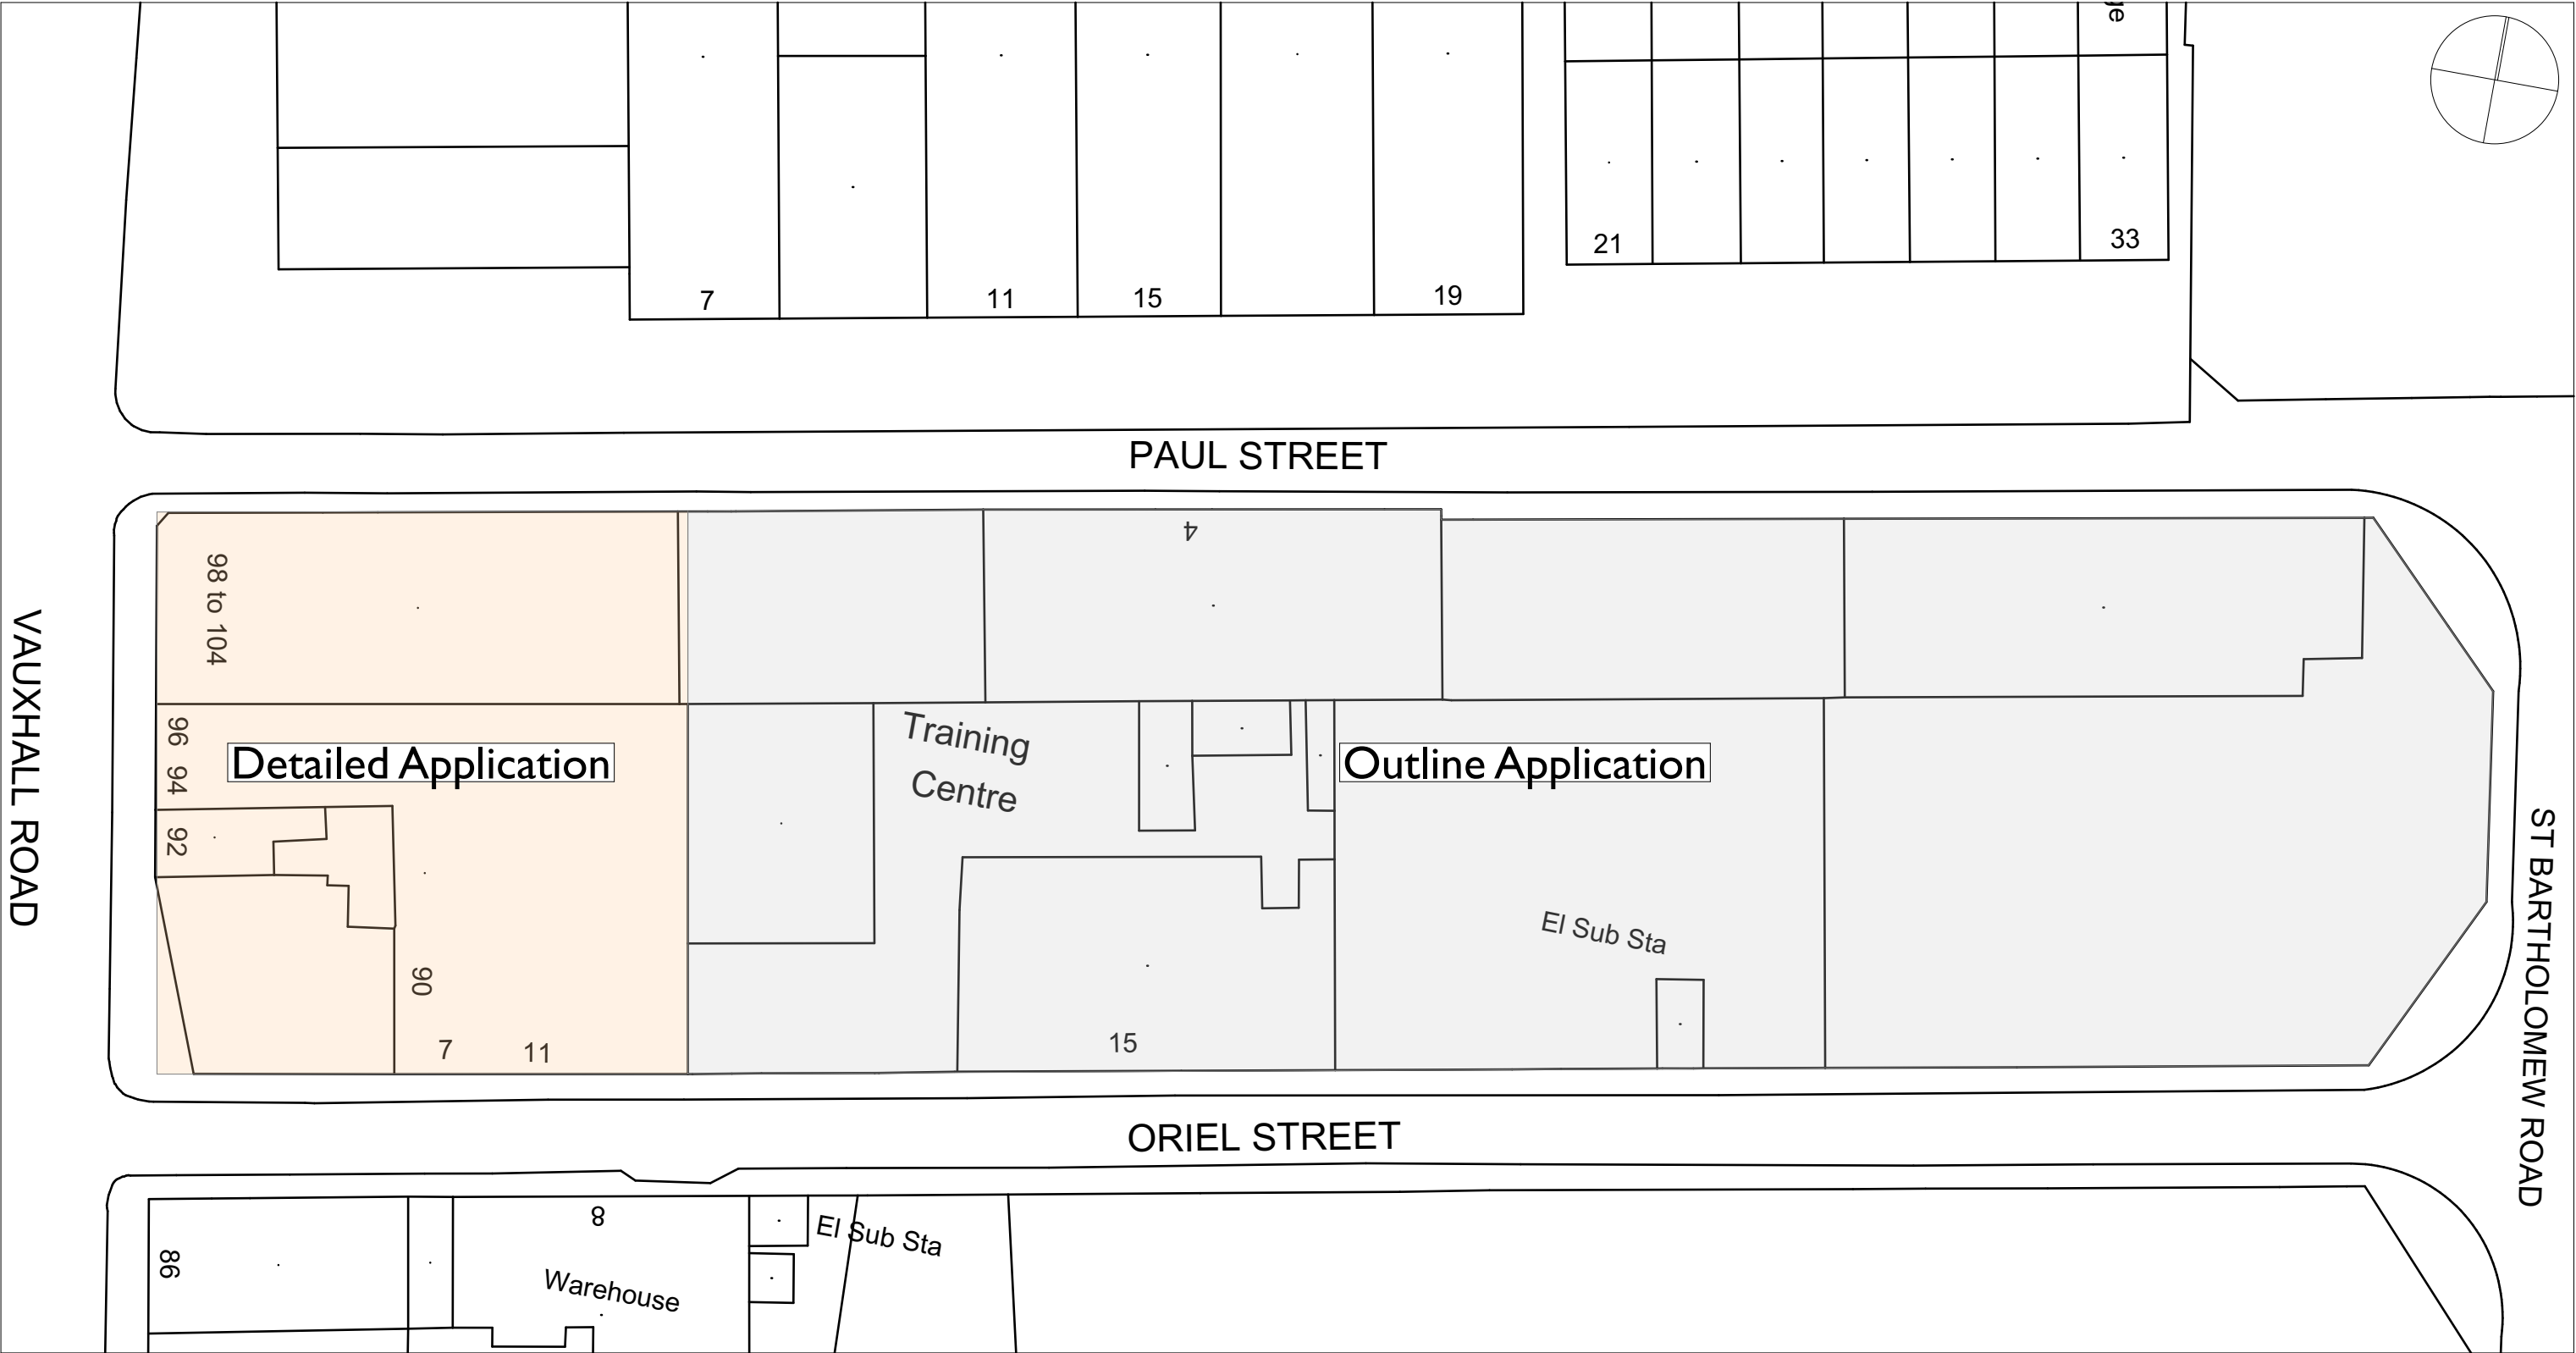

Site Plan - Defining Application

1:500

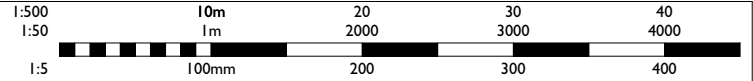

CONSTRUCTIVE

THINKING

Constructive Thinking Studio Ltd

Liverpool Science Park IC1

131 Mount Pleasant

L3 5TF

t: +44(0) 151 705 3433

e: stuart@constructivethinking.co.uk

Client

Vauxhall Developments Ltd

Project

L3

Site and Block thePlan Defining Application

Status

S0 - Initial Status - Draft

Drawings Site Plan - Defining Application, Scale Bar

Paper Size

A3

Scales

1:500

Drawing Number

3128

CTS

00

GF


DR

A

3100



Revision

P-07

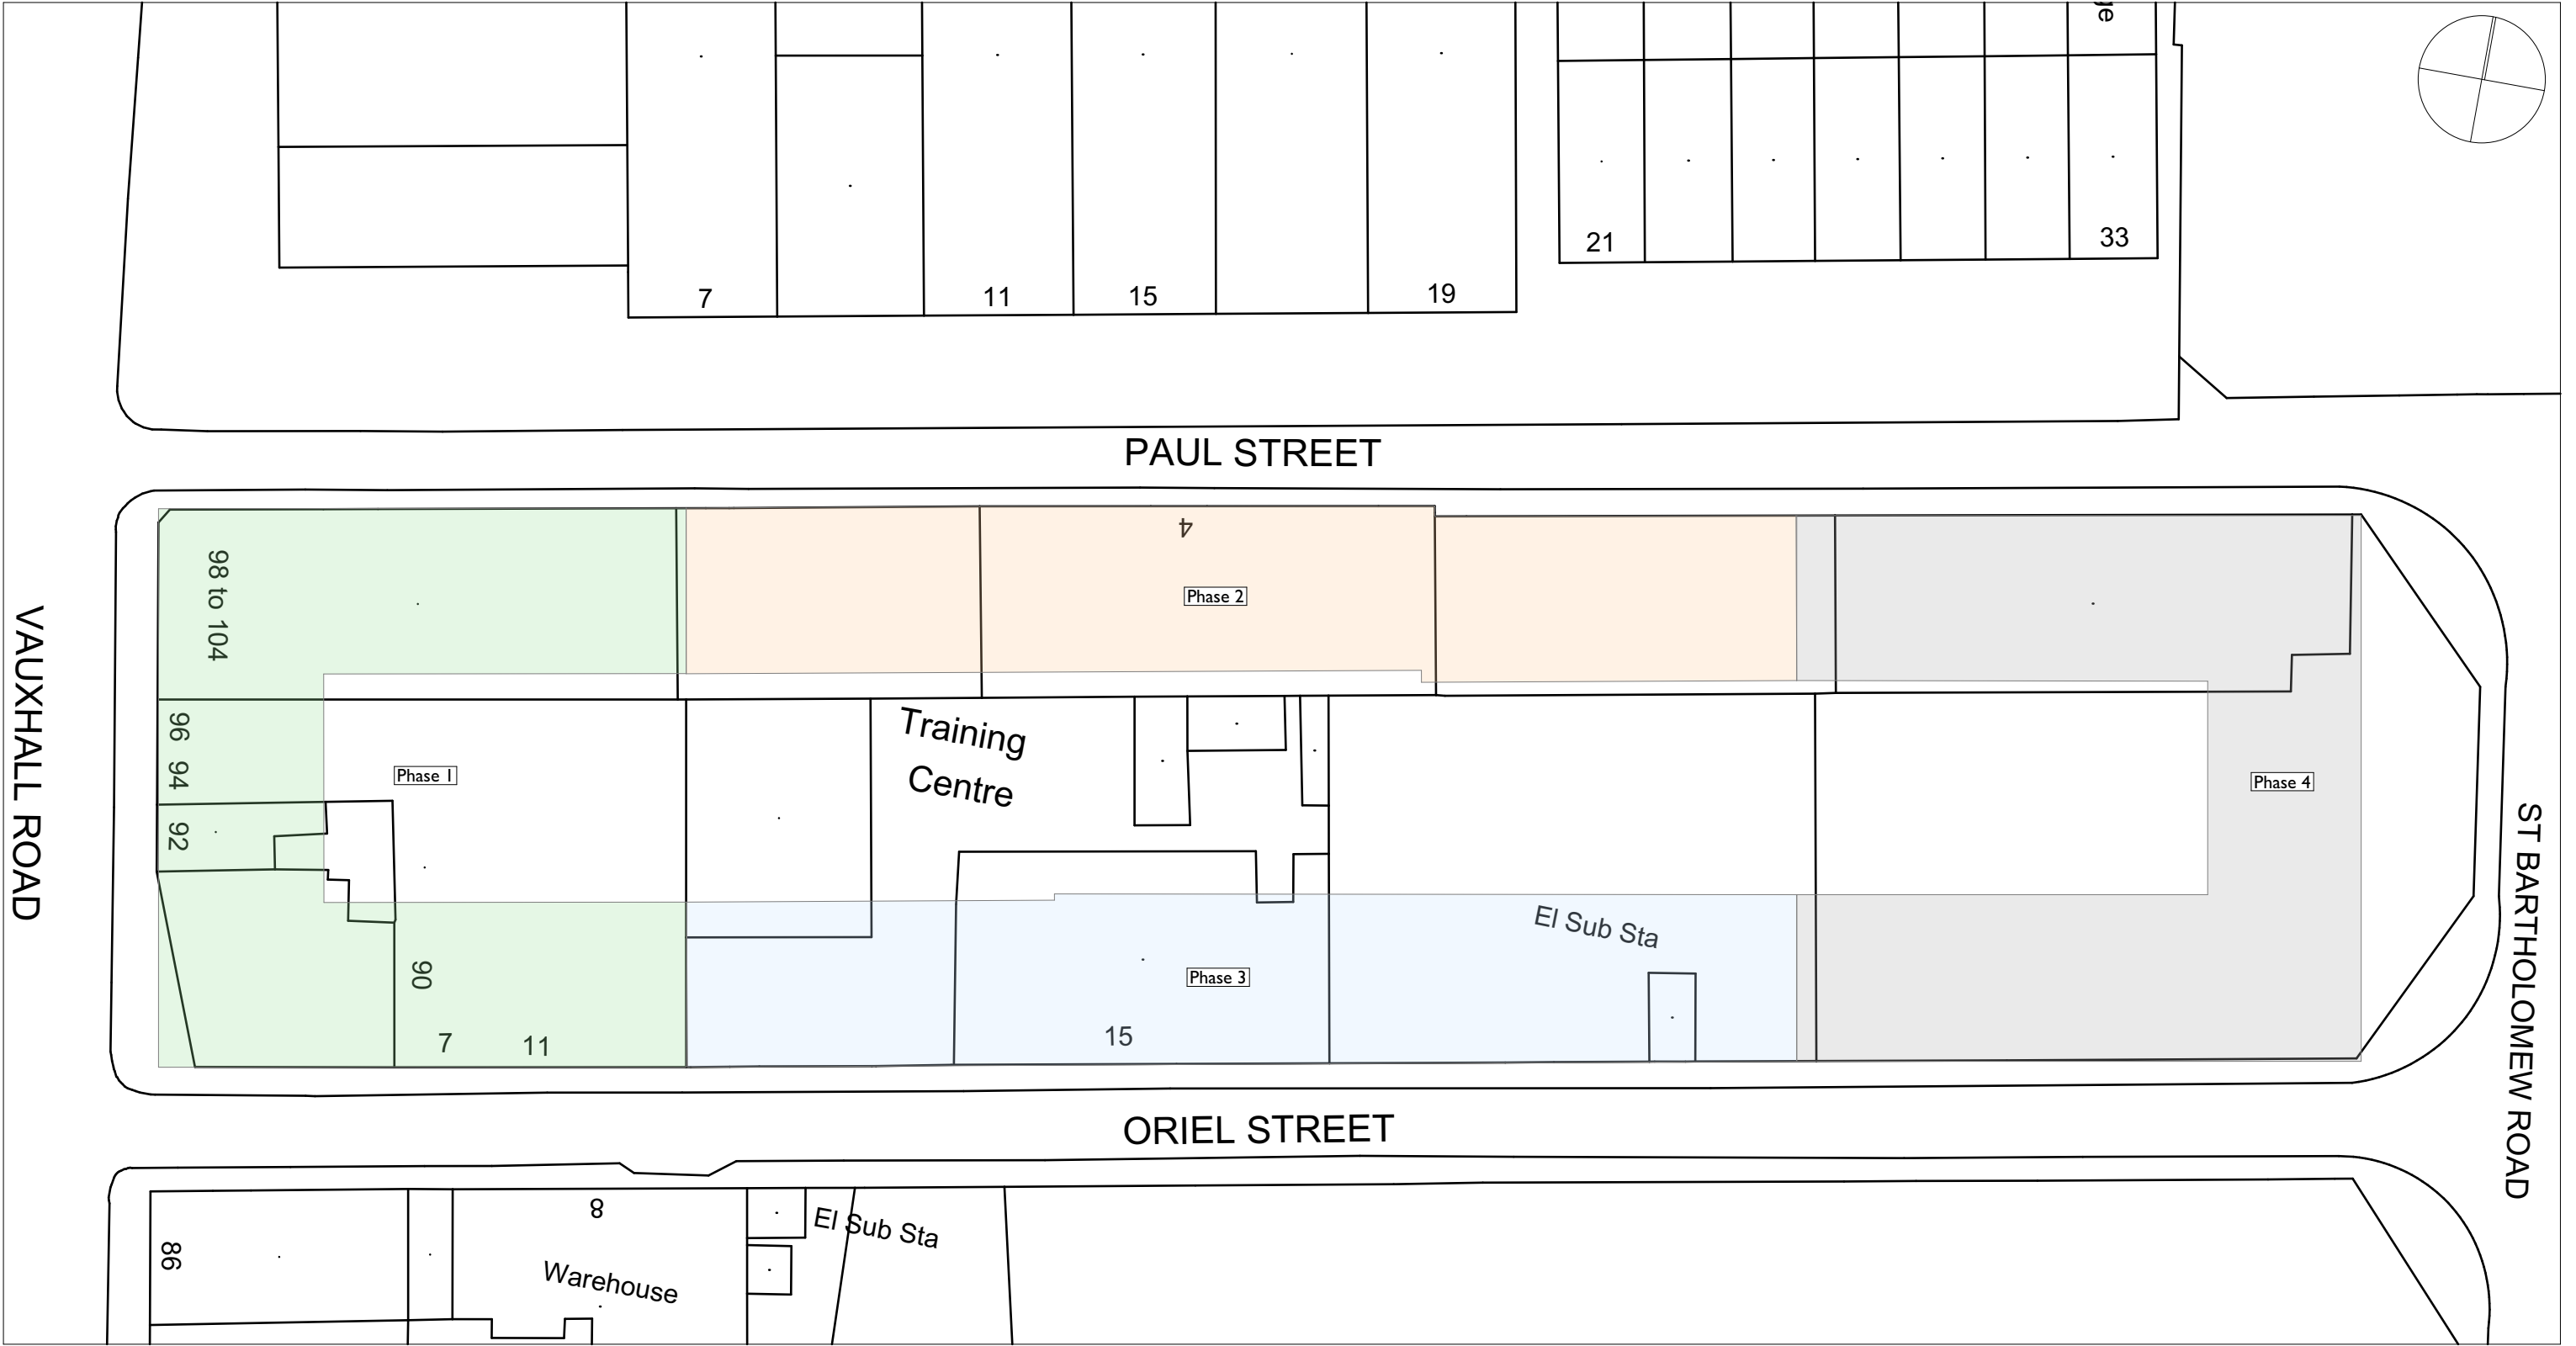

Site Plan - Phasing Sequence

1:500

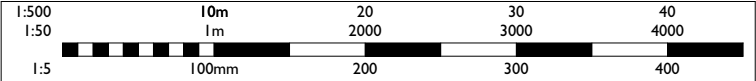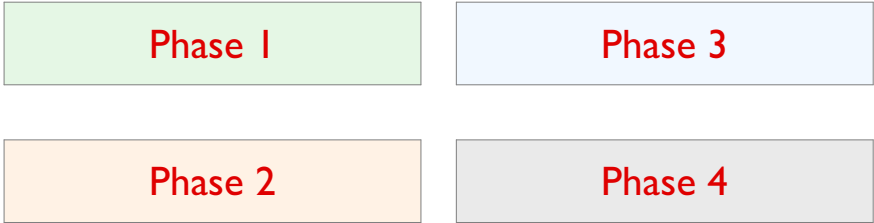

CONSTRUCTIVE
THINKING

Constructive Thinking Studio Ltd
Liverpool Science Park IC1
131 Mount Pleasant
L3 5TF

www.constructivethinking.co.uk

t: +44(0) 151 705 3433

e: stuart@constructivethinking.co.uk

Client

Vauxhall Developments Ltd

Project

L3

Proposed Phasing Diagram

Status

S0 - -

Drawings Scale Bar, Site Plan - Phasing Sequence

Paper Size

A3

Scales

1:500

Drawing Number

3128

CTS

00

GF


DR

A

3101


P-07

Revision

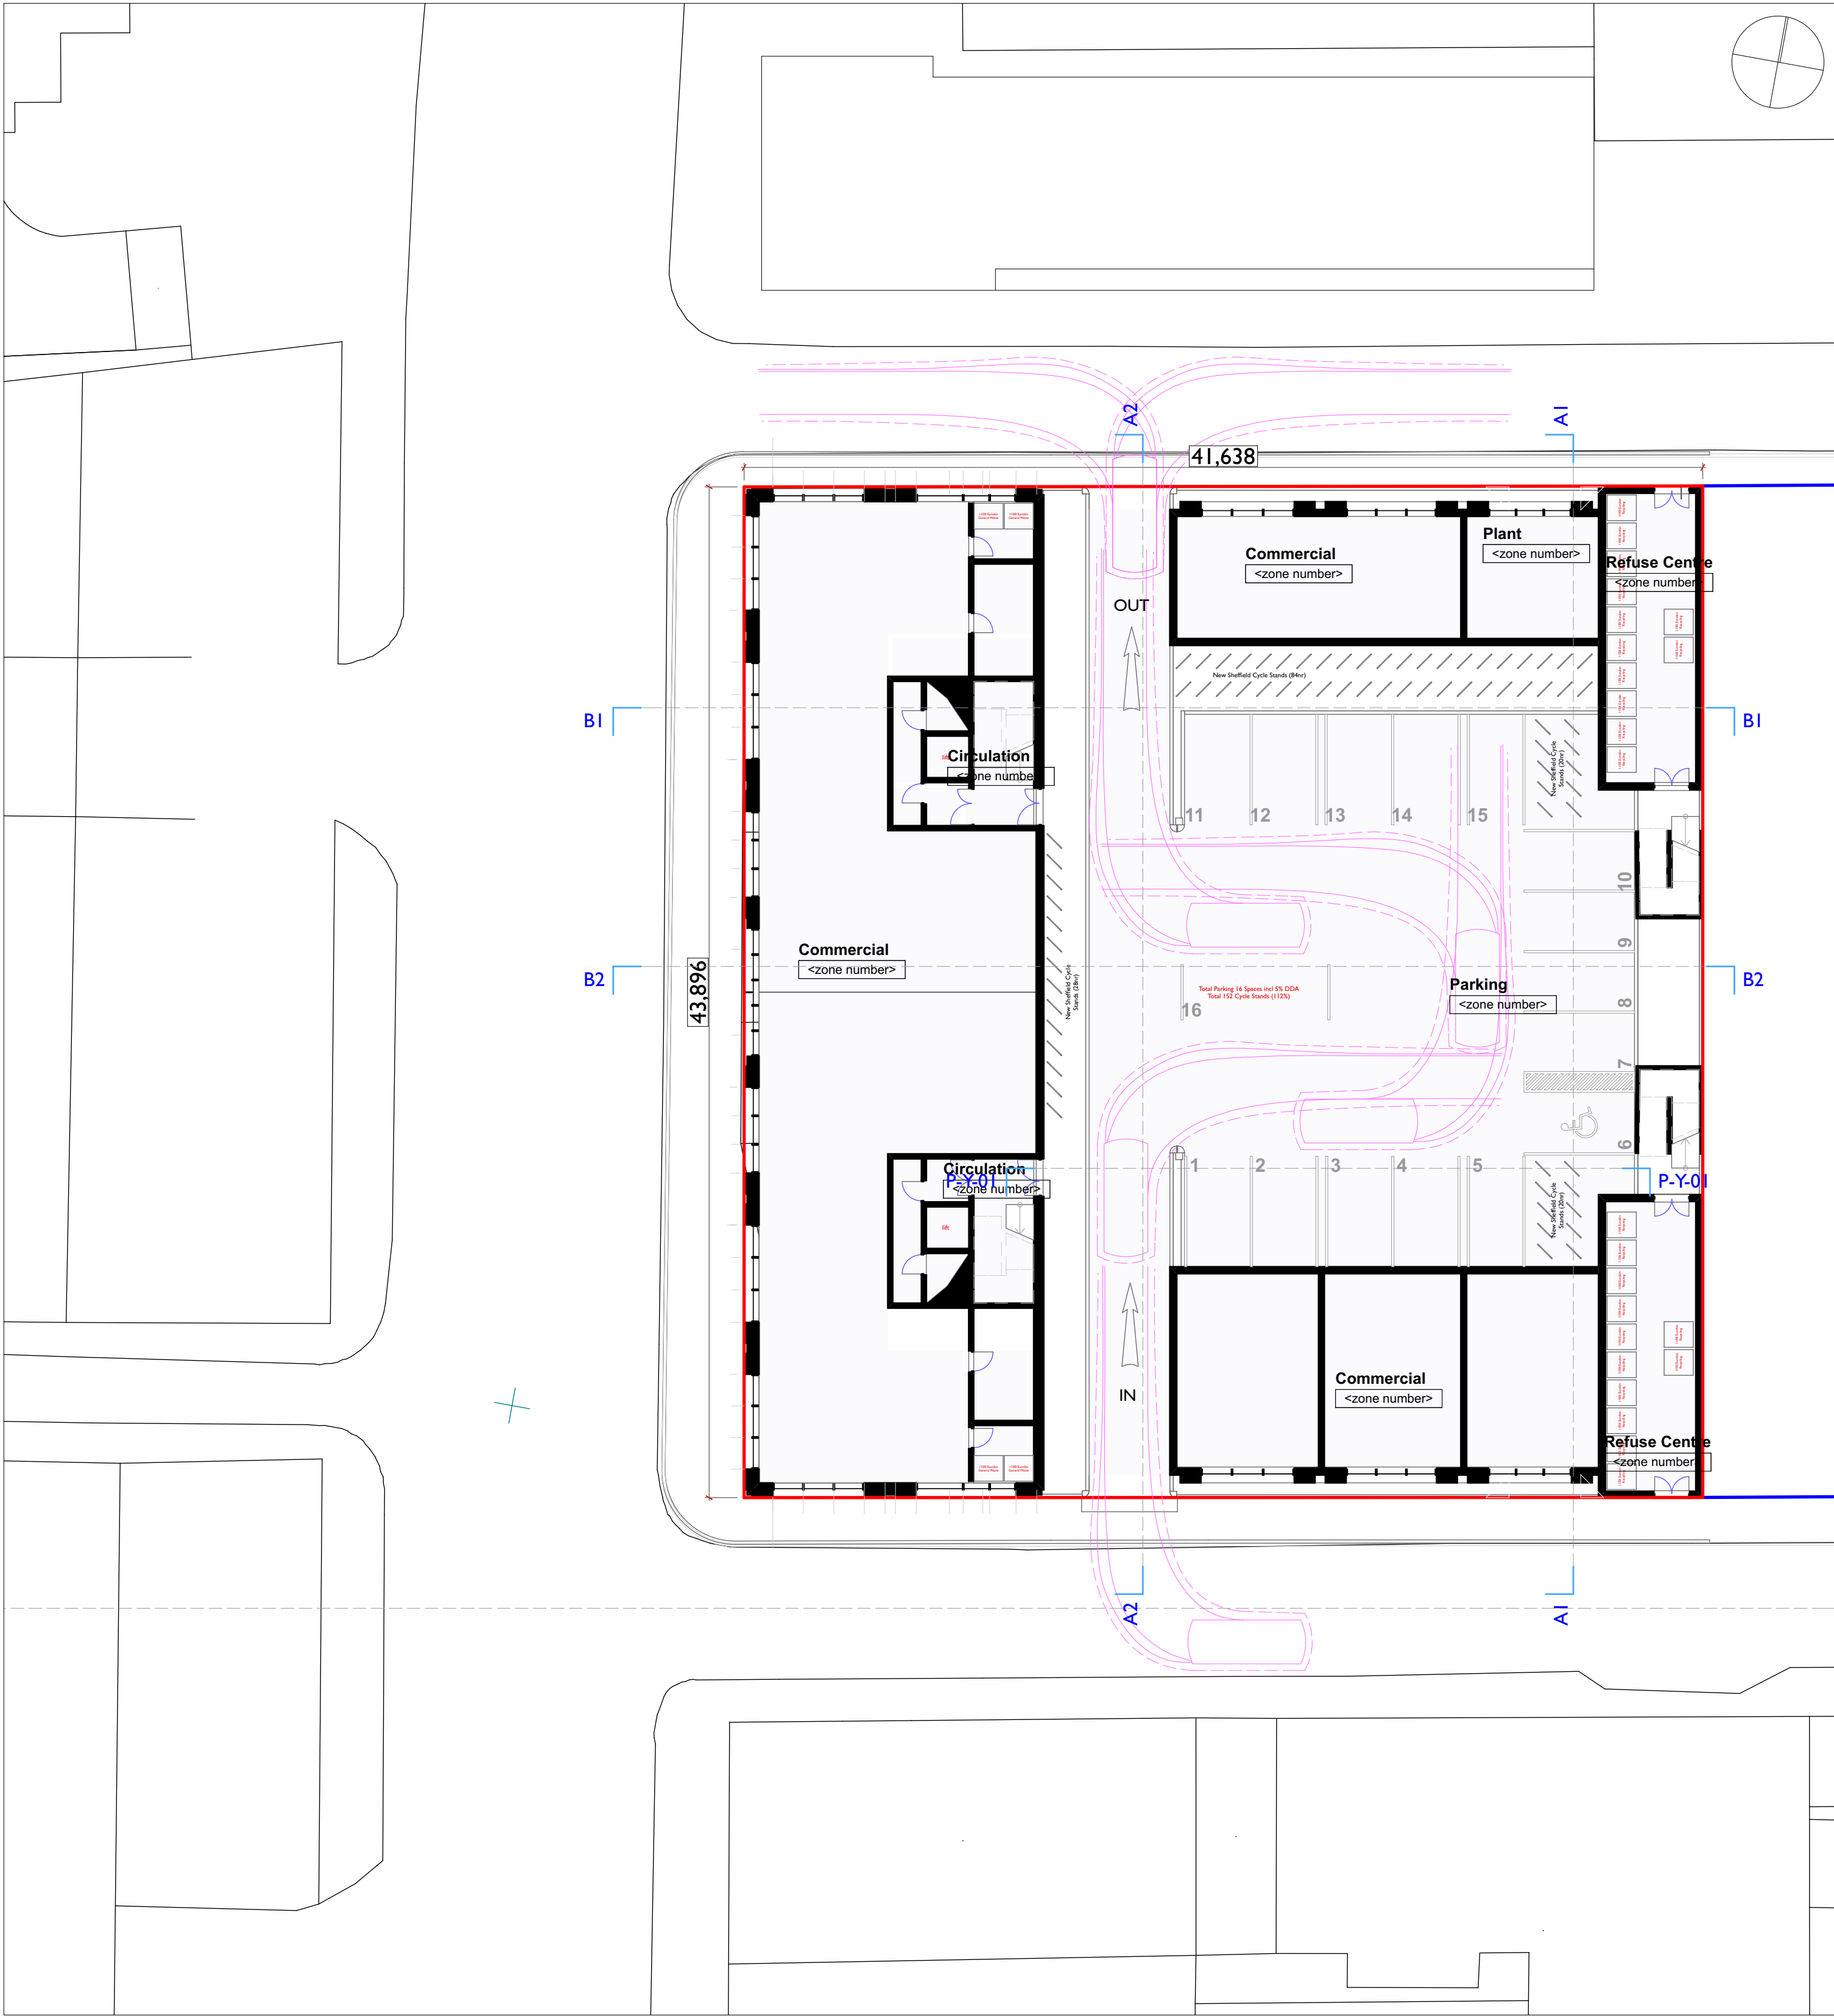

Site Plan

1:200

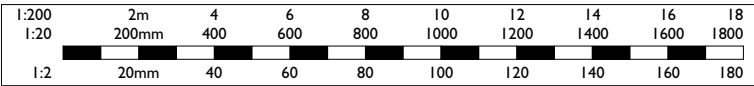

Constructive Thinking Studio Ltd www.constructivethinking.co.uk
Liverpool Science Park IC1 t: +44(0) 151 705 3433
131 Mount Pleasant e: stuart@constructivethinking.co.uk
L3 5TF

Client Vauxhall Developments Ltd

Project L3

Site Plan - Detailed Application

Status **S0 - Initial Status - Draft**

Drawings Site Plan, Scale Bar

Paper Size
A2

Scales 1:200

Drawing Number Revision

3128	CTS	01	GF	DR	A	3102	P-07
------	-----	----	----	----	---	------	------





01 First Floor

1:100

CONSTRUCTIVE
THINKING

Constructive Thinking Studio Ltd

Liverpool Science Park IC1
131 Mount Pleasant
L3 5TF

www.constructivethinking.co.uk
t: +44(0) 151 705 3433
e: stuart@constructivethinking.co.uk

Client	Vauxhall Developments Ltd		
Project	L3		
First Floor - Detailed Application			
Status	S0 - Initial Status - Draft		
Drawings 01 First Floor	Paper Size		AI
Scales 1:100			
Drawing Number			
3128	CTS	01	DR A 3201
			P-07
Revision			



02 Second Floor

1:100

CONSTRUCTIVE
THINKING

Constructive Thinking Studio Ltd

Liverpool Science Park IC1
131 Mount Pleasant
L3 5TF

www.constructivethinking.co.uk
t: +44(0) 151 705 3433
e: stuart@constructivethinking.co.uk

Client	Vauxhall Developments Ltd
Project	L3
Second Floor - Detailed Application	
Status	S0 - Initial Status - Draft
Drawings	02 Second Floor
Scale	1:100
Drawing Number	3128
Revision	P-07



03 Third Floor

1:100

CONSTRUCTIVE
THINKING

Constructive Thinking Studio Ltd

Liverpool Science Park IC1
131 Mount Pleasant
L3 5TF

www.constructivethinking.co.uk
t: +44(0) 151 705 3433
e: stuart@constructivethinking.co.uk

Client	Vauxhall Developments Ltd
Project	L3
Third Floor - Detailed Application	
Status	S0 - Initial Status - Draft
Drawings 03 Third Floor	Paper Size A1
Scales 1:100	
Drawing Number	
3128	CTS 01 03 DR A 3203 P-07





05 Fifth Floor

1:100

CONSTRUCTIVE
THINKING

Constructive Thinking Studio Ltd
Liverpool Science Park IC1
131 Mount Pleasant
L3 5TF

www.constructivethinking.co.uk
t: +44(0) 151 705 3433
e: stuart@constructivethinking.co.uk

Client Vauxhall Developments Ltd	
Project L3	
Fifth Floor - Detailed Application	
Status SO - Initial Status - Draft	
Drawings 05 Fifth Floor	Paper Size A1
Scales 1:100	
Drawing Number	
3128	CTS 01 05 DR A 3205 P-07



CONSTRUCTIVE
THINKING

Constructive Thinking Studio Ltd

Liverpool Science Park IC1
131 Mount Pleasant
L3 5TF

www.constructivethinking.co.uk
t: +44(0) 151 705 3433
e: stuart@constructivethinking.co.uk

Client	Vauxhall Developments Ltd
Project	L3
Sixth Floor - Detailed Application	
Status	S0 - Initial Status - Draft
Drawings	06 Sixth Floor
Scopes	I:100
Drawing Number	3128
Revision	P-07



07 Seventh Floor

1:100

CONSTRUCTIVE
THINKING

Constructive Thinking Studio Ltd

Liverpool Science Park IC1
131 Mount Pleasant
L3 5TF

www.constructivethinking.co.uk
t: +44(0) 151 705 3433
e: stuart@constructivethinking.co.uk

Client Vauxhall Developments Ltd	
Project L3	
Seventh Floor - Detailed Application	
Status SO - Initial Status - Draft	
Drawings 07 Seventh Floor	Paper Size A1
Scales 1:100	
Drawing Number	
3128	CTS 01 05 DR A 3207 P-07



CONSTRUCTIVE
THINKING

Constructive Thinking Studio Ltd
Liverpool Science Park IC1
131 Mount Pleasant
L3 5TF

www.constructivethinking.co.uk
t: +44(0) 151 705 3433
e: stuart@constructivethinking.co.uk

Client Vauxhall Developments Ltd

Project L3

Eighth Floor - Detailed Application

Status S0 - Initial Status - Draft

Drawings 08 Eighth Floor

Paper Size

A1

Scales 1:100

Drawing Number

3128 CTS 01 05 DR A 3208 P-07

Revision




CONSTRUCTIVE
THINKING

Constructive Thinking Studio Ltd

Liverpool Science Park IC1
131 Mount Pleasant
L3 5TF

www.constructivethinking.co.uk
t: +44(0) 151 705 3433
e: stuart@constructivethinking.co.uk

Client Vauxhall Developments Ltd	
Project L3	
Ninth Floor - Detailed Application	
Status S0 - Initial Status - Draft	
Drawings 09 Ninth Floor	
Paper Size AI	
Scales 1:100	
Drawing Number	
Revision	
3128	CTS 01 06 DR A 3209 P-07

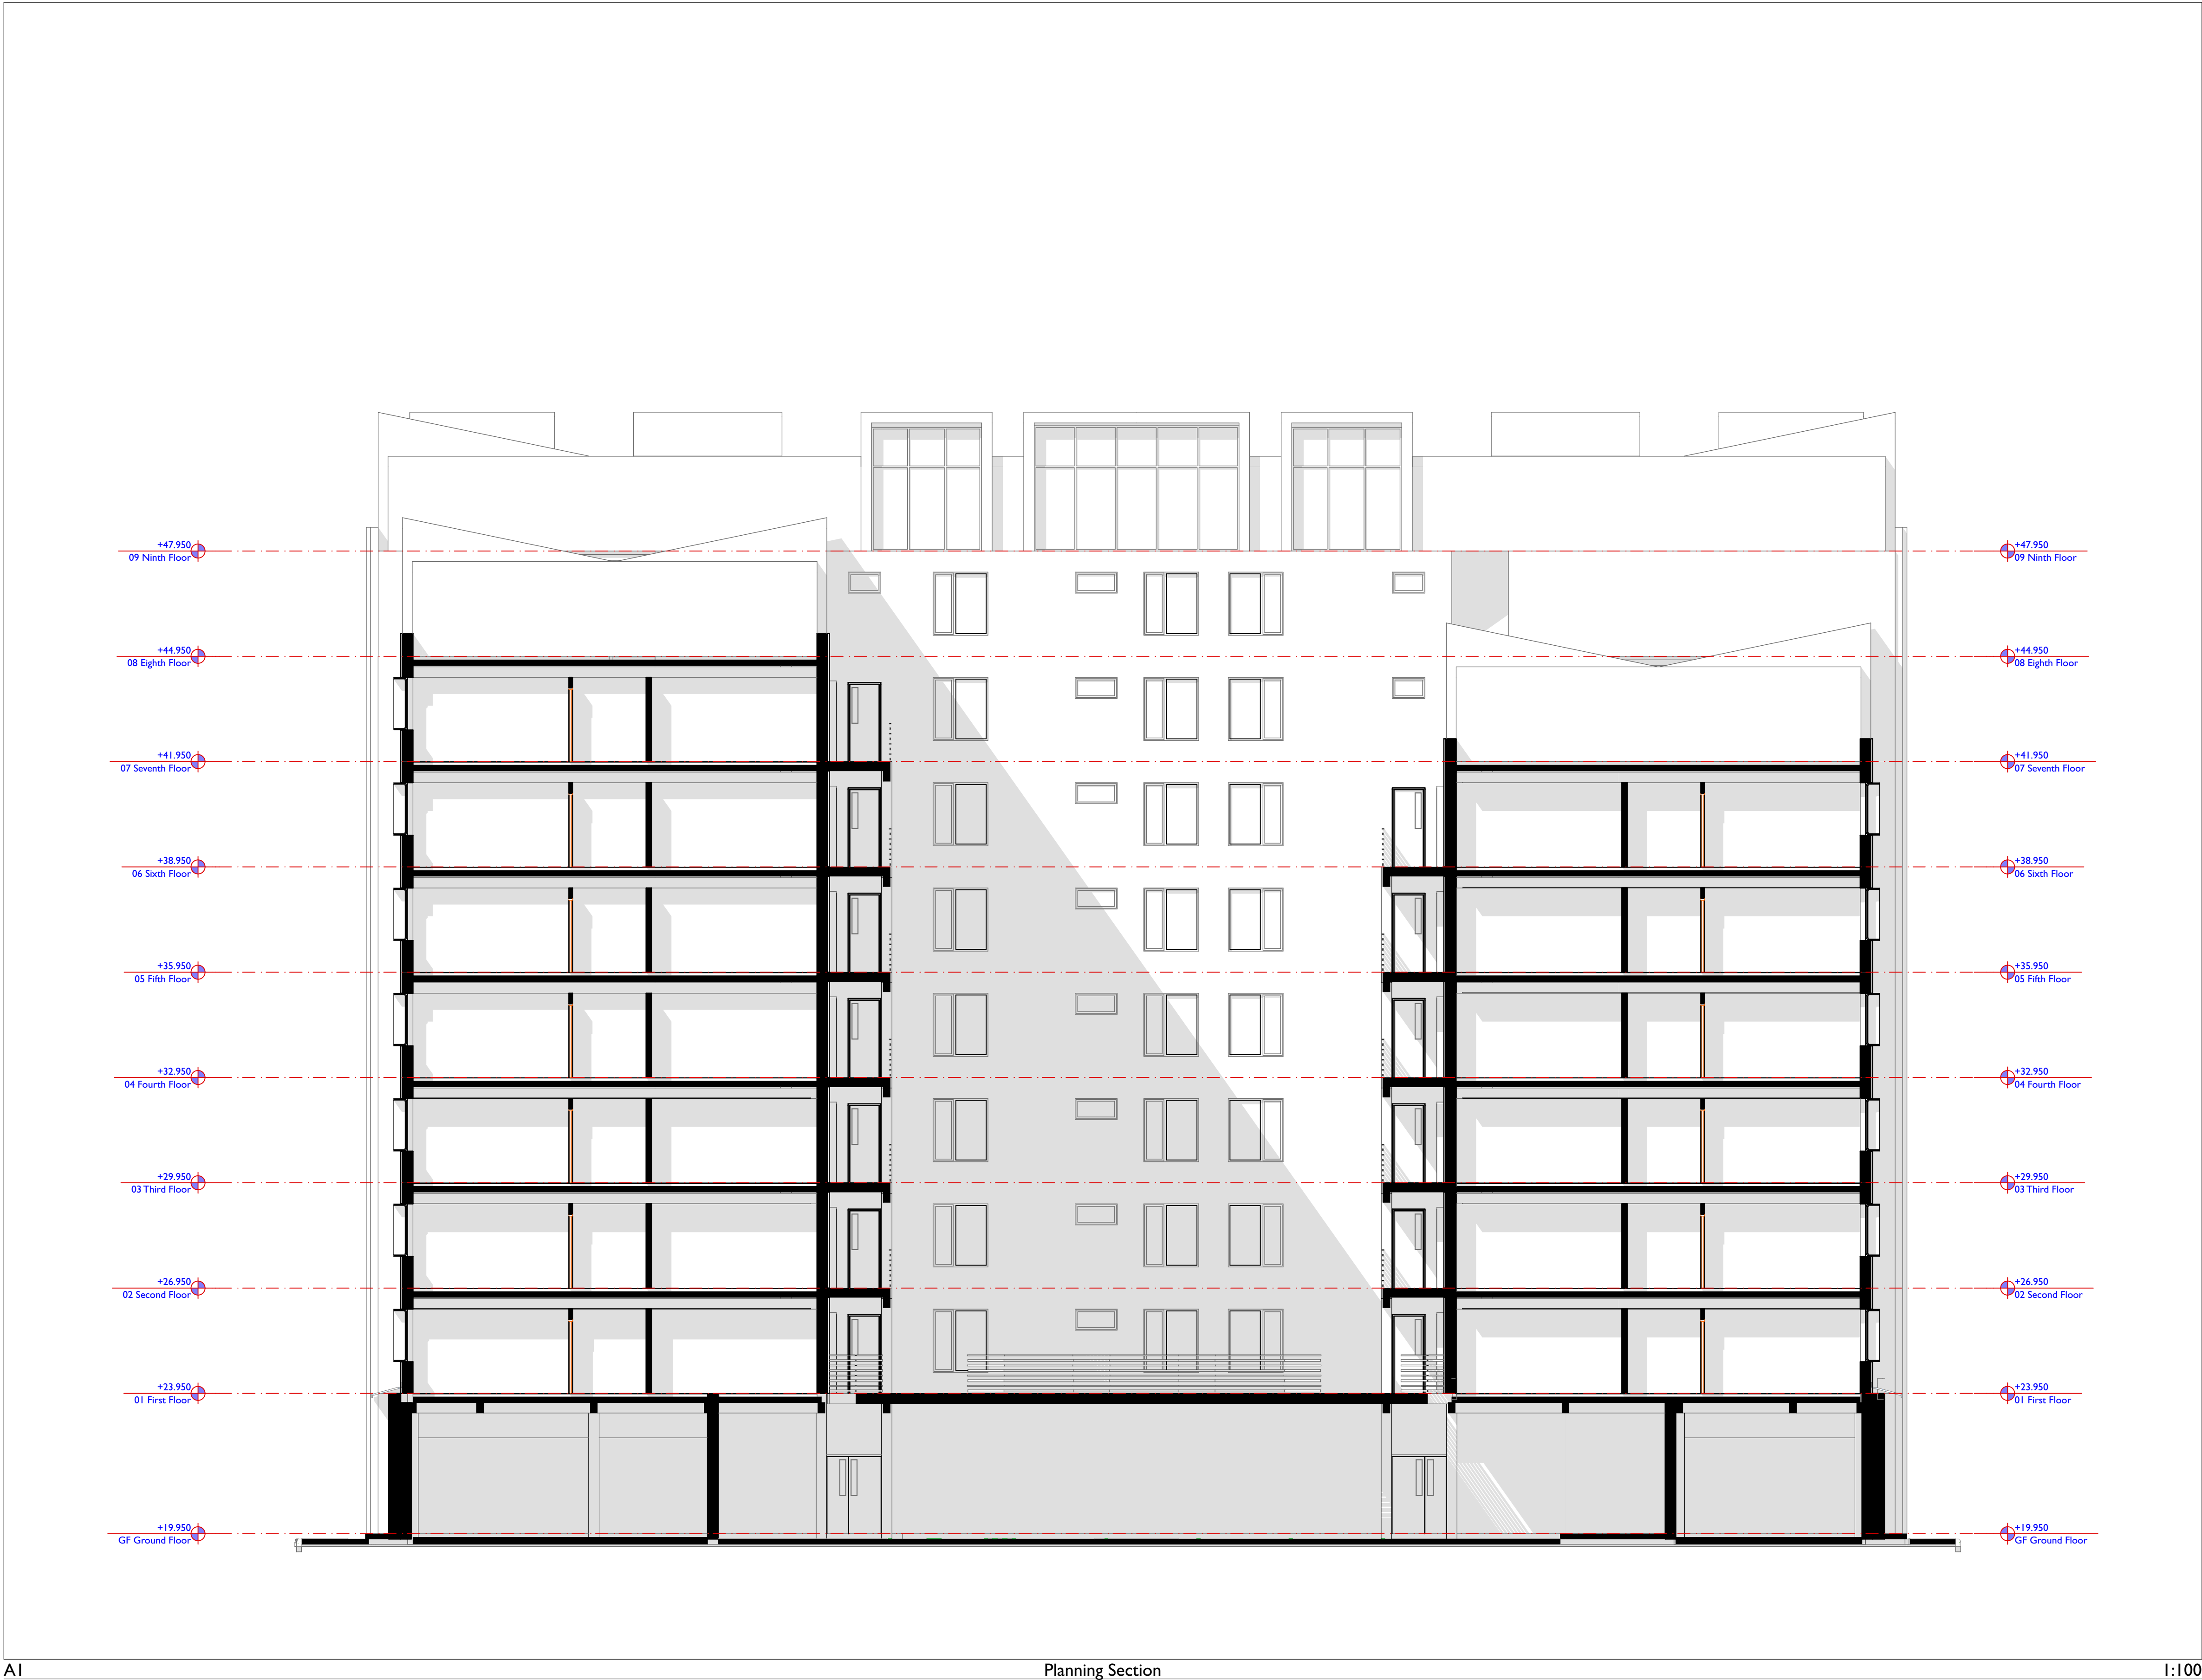

CONSTRUCTIVE
THINKING

Constructive Thinking Studio Ltd
Liverpool Science Park IC1
131 Mount Pleasant
L3 5TF

www.constructivethinking.co.uk
t: +44(0) 151 705 3433
e: stuart@constructivethinking.co.uk

Client Vauxhall Developments Ltd

Project L3

Section AI - Detailed Application

Status S0 - Initial Status - Draft

Drawings Planning Section

Paper Size

AI

Scales 1:100

Drawing Number

Revision

3128 CTS 01 ZZ DR A 3300 P-07



B2

Planning Section

1:100

CONSTRUCTIVE
THINKING

Constructive Thinking Studio Ltd
Liverpool Science Park IC1
131 Mount Pleasant
L3 5TF

www.constructivethinking.co.uk
t: +44(0) 151 705 3433
e: stuart@constructivethinking.co.uk

Client Vauxhall Developments Ltd	
Project L3	
Section B2 - Detailed Application	
Status S0 - Initial Status - Draft	
Drawings Planning Section	Paper Size AI
Scales 1:100	
Drawing Number	
3128	CTS01ZZDR A3303P-07



Vauxhall Rd Elevation

1:100

CONSTRUCTIVE
THINKING

Constructive Thinking Studio Ltd

Liverpool Science Park IC1
131 Mount Pleasant
L3 5TF

www.constructivethinking.co.uk
t: +44(0) 151 705 3433
e: stuart@constructivethinking.co.uk

Client	Vauxhall Developments Ltd		
Project	L3		
Vauxhall Rd Elevation - Detailed Application			
Status	S0 - Initial Status - Draft		
Drawings	Vauxhall Rd Elevation		Paper Size A1
Scales 1:100			
Drawing Number			Revision
3128	CTS	01	ZZ
DR	A	3401	P-07



Paul St Elevation

1:100

CONSTRUCTIVE
THINKING

Constructive Thinking Studio Ltd

Liverpool Science Park IC1
131 Mount Pleasant
L3 5TF

www.constructivethinking.co.uk
t: +44(0) 151 705 3433
e: stuart@constructivethinking.co.uk

Client	Vauxhall Developments Ltd						
Project	L3						
Paul Street Elevation - Detailed Application							
Status	S0 - Initial Status - Draft						
Drawings Paul St Elevation	Paper Size		AI				
Scales 1:100							
Drawing Number			Revision				
3128	CTS	01	ZZ	DR	A	3402	P-07



Oriel St Elevation


1:100

CONSTRUCTIVE
THINKING

Constructive Thinking Studio Ltd
Liverpool Science Park IC1
131 Mount Pleasant
L3 5TF

www.constructivethinking.co.uk
t: +44(0) 151 705 3433
e: stuart@constructivethinking.co.uk

Client	Vauxhall Developments Ltd						
Project	L3						
Oriel St Elevation - Detailed Application							
Status	S0 - Initial Status - Draft						
Drawings	Oriel St Elevation						
Paper Size	A1						
Scales 1:100							
Drawing Number							
Revision							
3128	CTS	01	ZZ	DR	A	3403	P-07

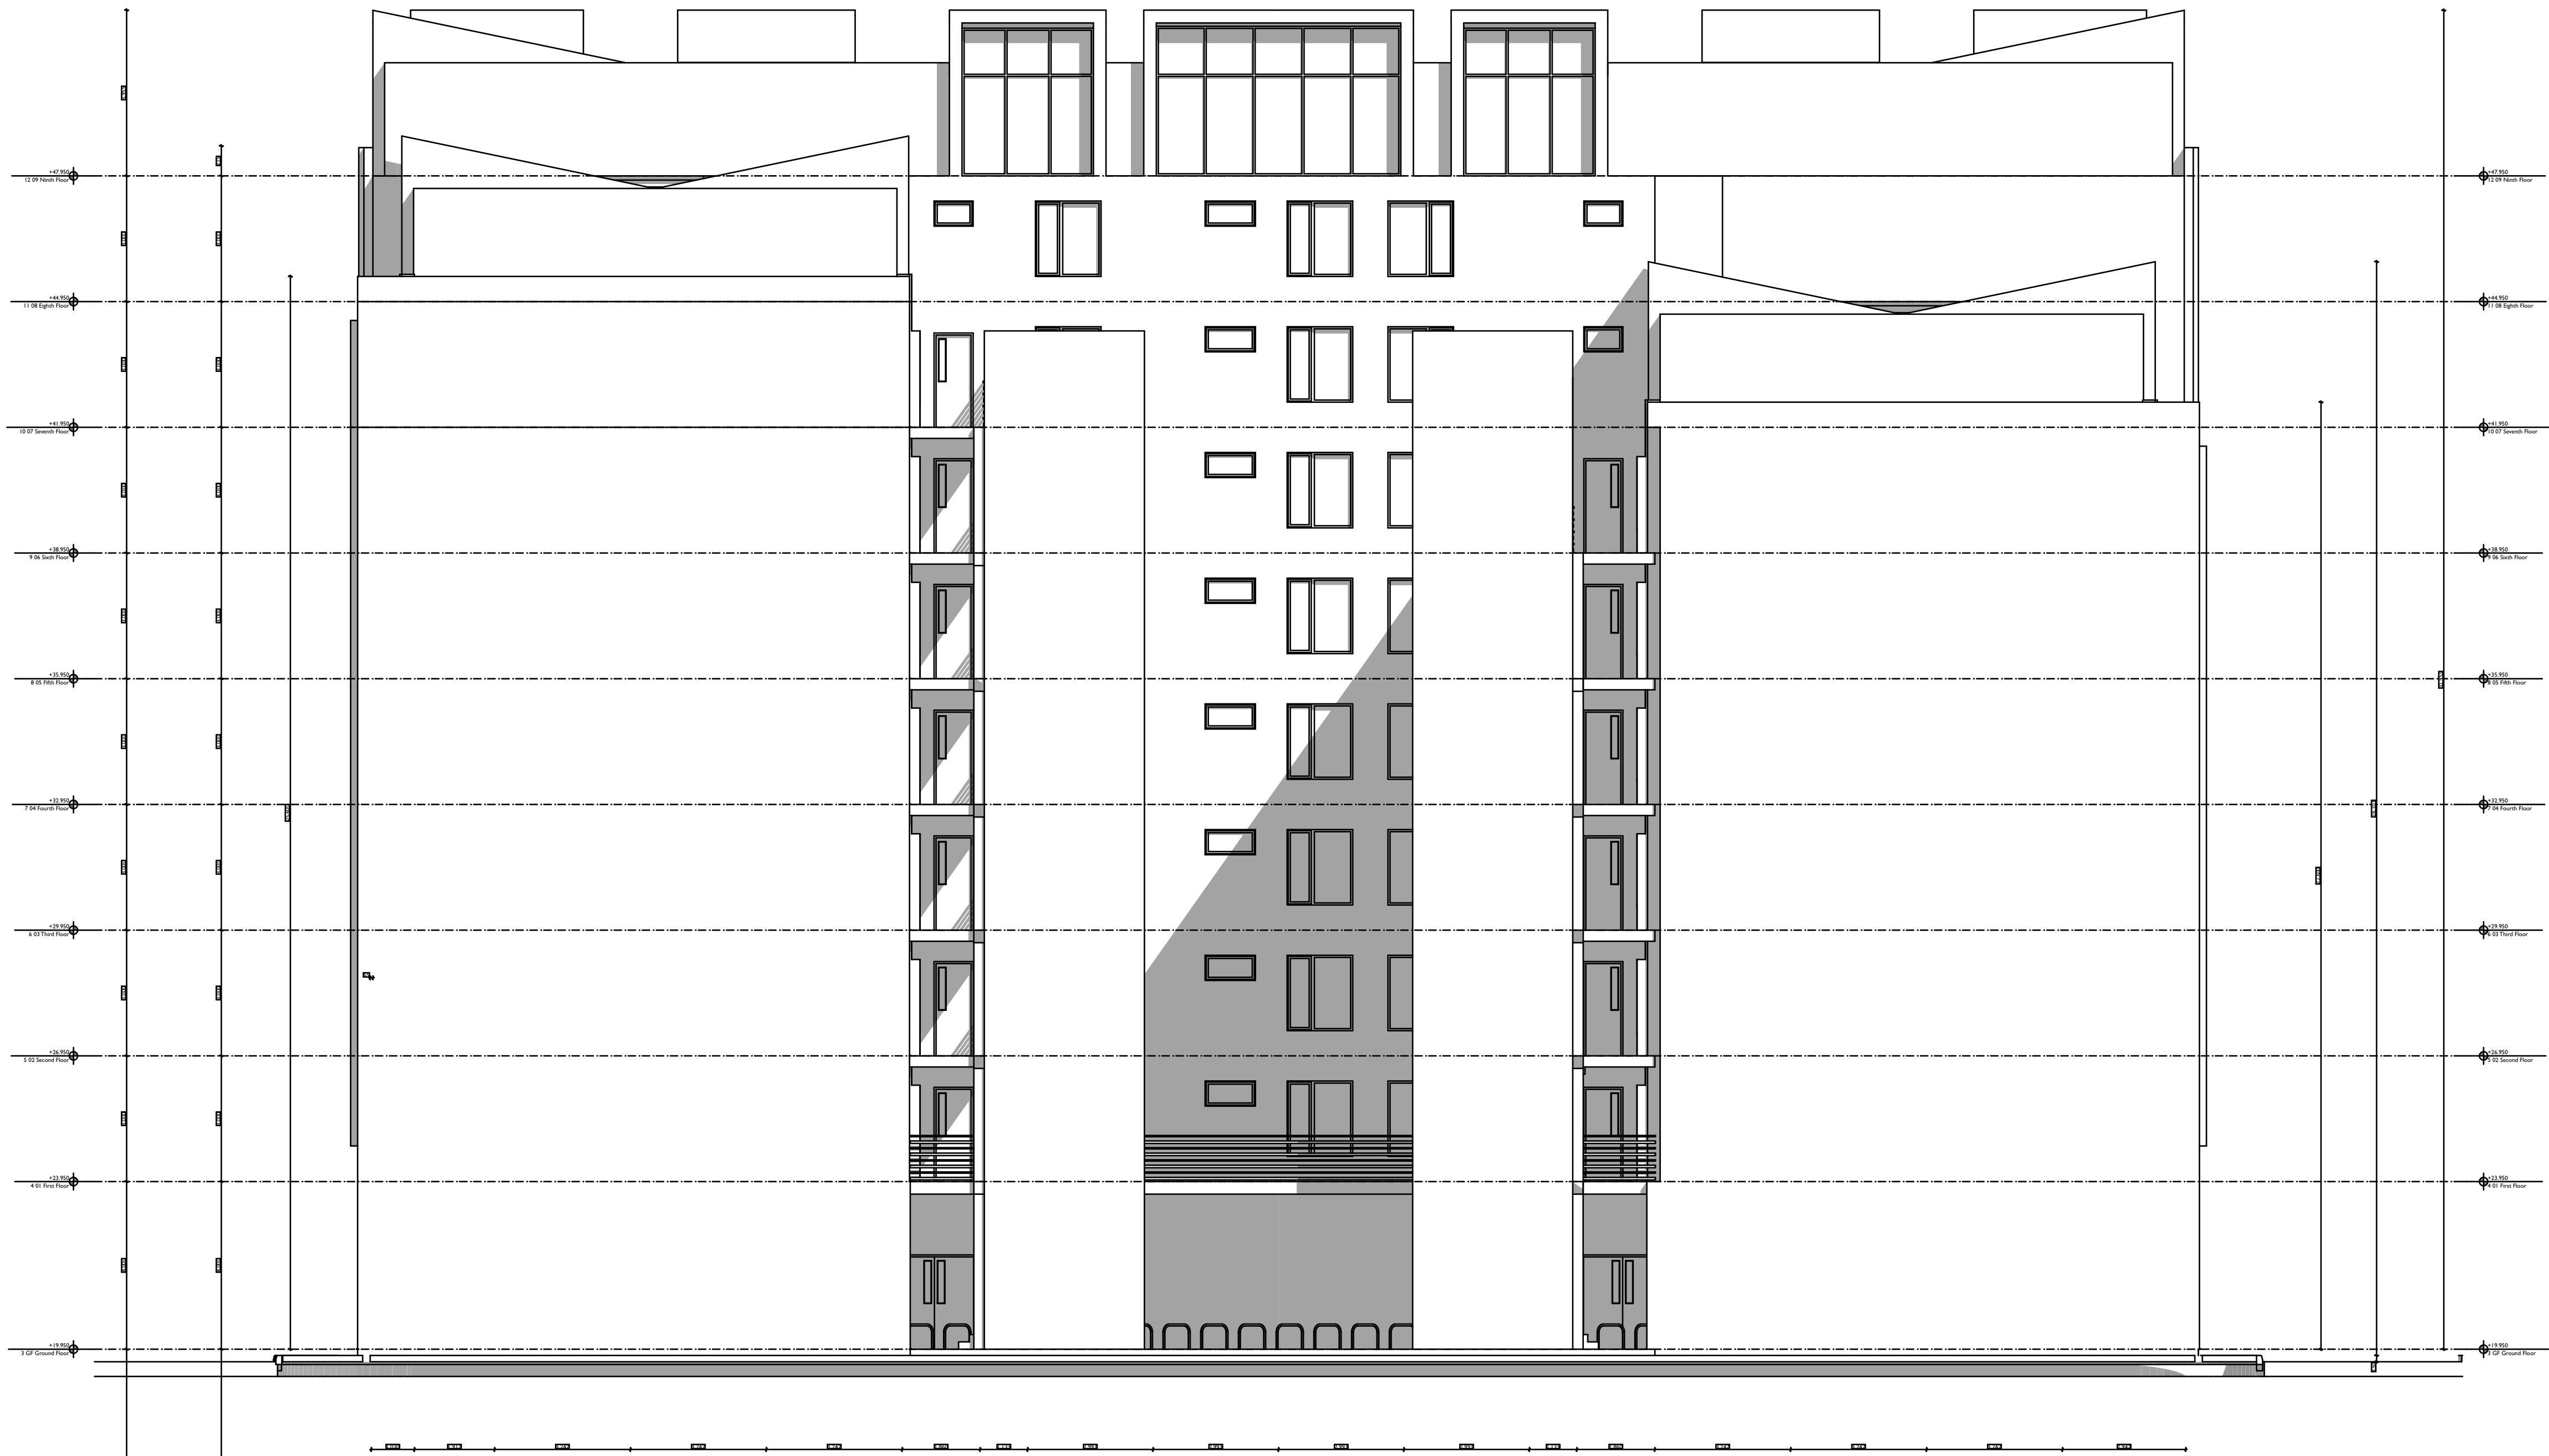

End Elevation

1:100

CONSTRUCTIVE
THINKING

Constructive Thinking Studio Ltd
Liverpool Science Park IC1
131 Mount Pleasant
L3 5TF

www.constructivethinking.co.uk
t: +44(0) 151 705 3433
e: stuart@constructivethinking.co.uk

Client Vauxhall Developments Ltd	
Project L3	
End Elevation (following completion of each phase) - Detailed Application	
Status S0 - Initial Status - Draft	
Drawings End Elevation	Paper Size AI
Scales 1:100	
Drawing Number	
3128	CTS 01 ZZ DR A 3404 P-07

4D Full Schedule of Accommodation (by floor)			
Floor	Unit Type	Measured Area (m2)	Quantity
GF Ground Floor			
	Circulation	82.68	2
	Commercial	568.08	2
	Parking	816.21	1
	Plant	31.72	1
01 First Floor			
	1B 2P Flat	458.06	10
	2B 3P Flat	65.67	1
	2B 3P Flat Part M4(3) Compliant	65.85	1
	2B 4P Flat	441.31	6
	Circulation	96.54	1
	Platform Amenity Space	421.15	1
02 Second Floor			
	1B 2P Flat	458.06	10
	2B 3P Flat	65.67	1
	2B 3P Flat Part M4(3) Compliant	65.85	1
	2B 4P Flat	441.31	6
	Circulation	96.54	1
03 Third Floor			
	1B 2P Flat	458.06	10
	2B 3P Flat	65.67	1
	2B 3P Flat Part M4(3) Compliant	65.85	1
	2B 4P Flat	441.31	6
	Circulation	96.54	1
04 Fourth Floor			
	1B 2P Flat	458.06	10
	2B 3P Flat	65.67	1
	2B 3P Flat Part M4(3) Compliant	65.85	1
	2B 4P Flat	441.31	6
	Circulation	96.54	1
05 Fifth Floor			
	1B 2P Flat	458.06	10
	2B 3P Flat	65.67	1
	2B 3P Flat Part M4(3) Compliant	65.85	1
	2B 4P Flat	441.31	6
	Circulation	96.54	1
06 Sixth Floor			
	1B 2P Flat	458.06	10
	2B 3P Flat	65.67	1
	2B 3P Flat Part M4(3) Compliant	65.85	1
	2B 4P Flat	300.61	4
	2B 4P Penthouse	140.70	2
	Circulation	96.54	1
07 Seventh Floor			
	1B 2P Flat	280.74	6
	2B 3P Flat	65.67	1
	2B 3P Flat Part M4(3) Compliant	65.85	1
	2B 4P Flat	148.61	2
	2B 4P Penthouse	316.41	4
	Circulation	113.75	1
08 Eighth Floor			
	1B 2P Flat	103.42	2
	2B 3P Flat	65.67	1
	2B 3P Flat Part M4(3) Compliant	65.85	1
	2B 4P Flat	160.00	2
	2B 4P Penthouse	175.71	2
	Circulation	113.75	1
09 Ninth Floor			
	3B 6P Penthouse	401.12	4
	Circulation	74.46	2

4D Full Schedule of Accommodation (Total)		
Unit Type	Measured Area (m2)	Quantity
1B 2P Flat		
	3,132.52	68
2B 3P Flat		
	525.36	8
2B 3P Flat Part M4(3) Compliant		
	526.80	8
2B 4P Flat		
	2,815.77	38
2B 4P Penthouse		
	632.82	8
3B 6P Penthouse		
	401.12	4
Circulation		
	963.88	12
Commercial		
	568.08	2
Parking		
	816.21	1
Plant		
	31.72	1
Platform Amenity Space		
	421.15	1
	10,835.43 m²	

CONSTRUCTIVE
THINKING

Constructive Thinking Studio Ltd
Liverpool Science Park IC1
131 Mount Pleasant
L3 5TF

www.constructivethinking.co.uk
t: +44(0) 151 705 3433
e: stuart@constructivethinking.co.uk

ClientVauxhall Developments Ltd

ProjectL3

Phase I Schedule of Accommodation

StatusSO - Initial Status - Issued

Drawings Full Schedule of Accommodation (by Floor), Full Schedule of Accommodation (Total)

Paper SizeA3

Scales

Drawing Number3128

RevisionP-07