



**EC HARRIS**  
**BUILT ASSET**  
**CONSULTANCY**

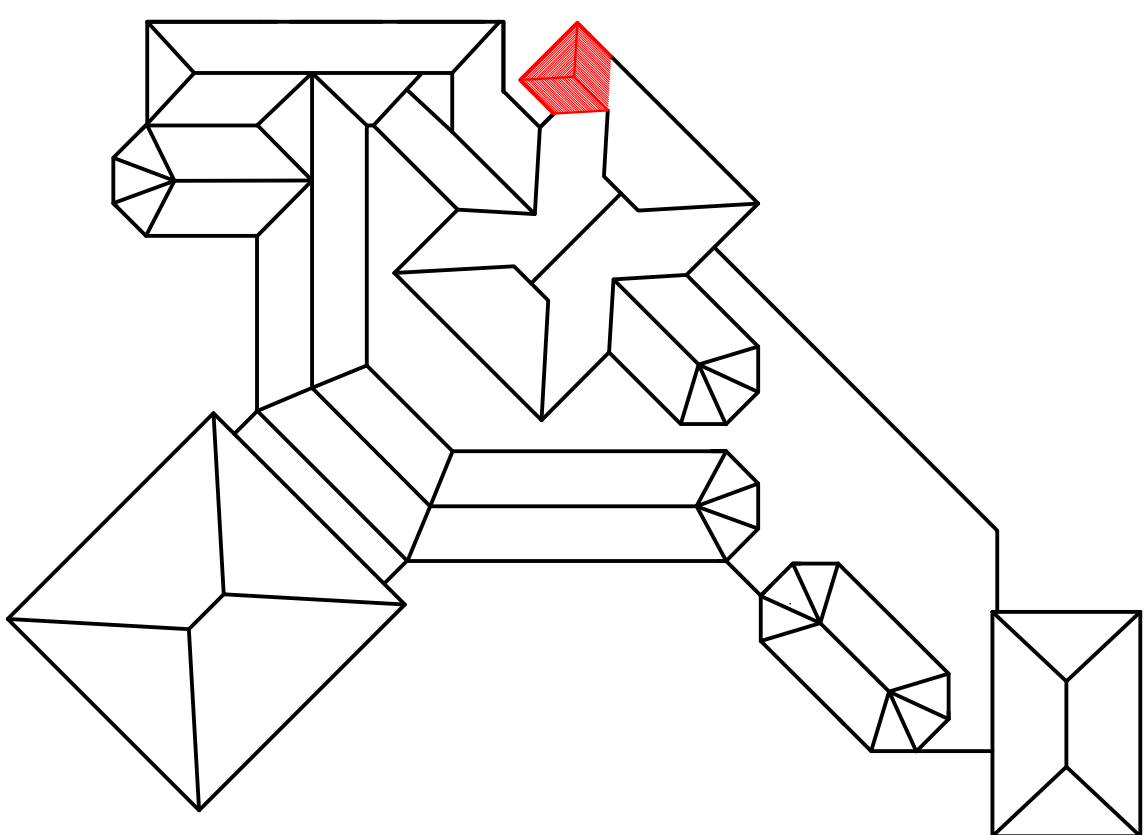

PROPOSED ELEVATION ONE  
1:50 scale@A0 size

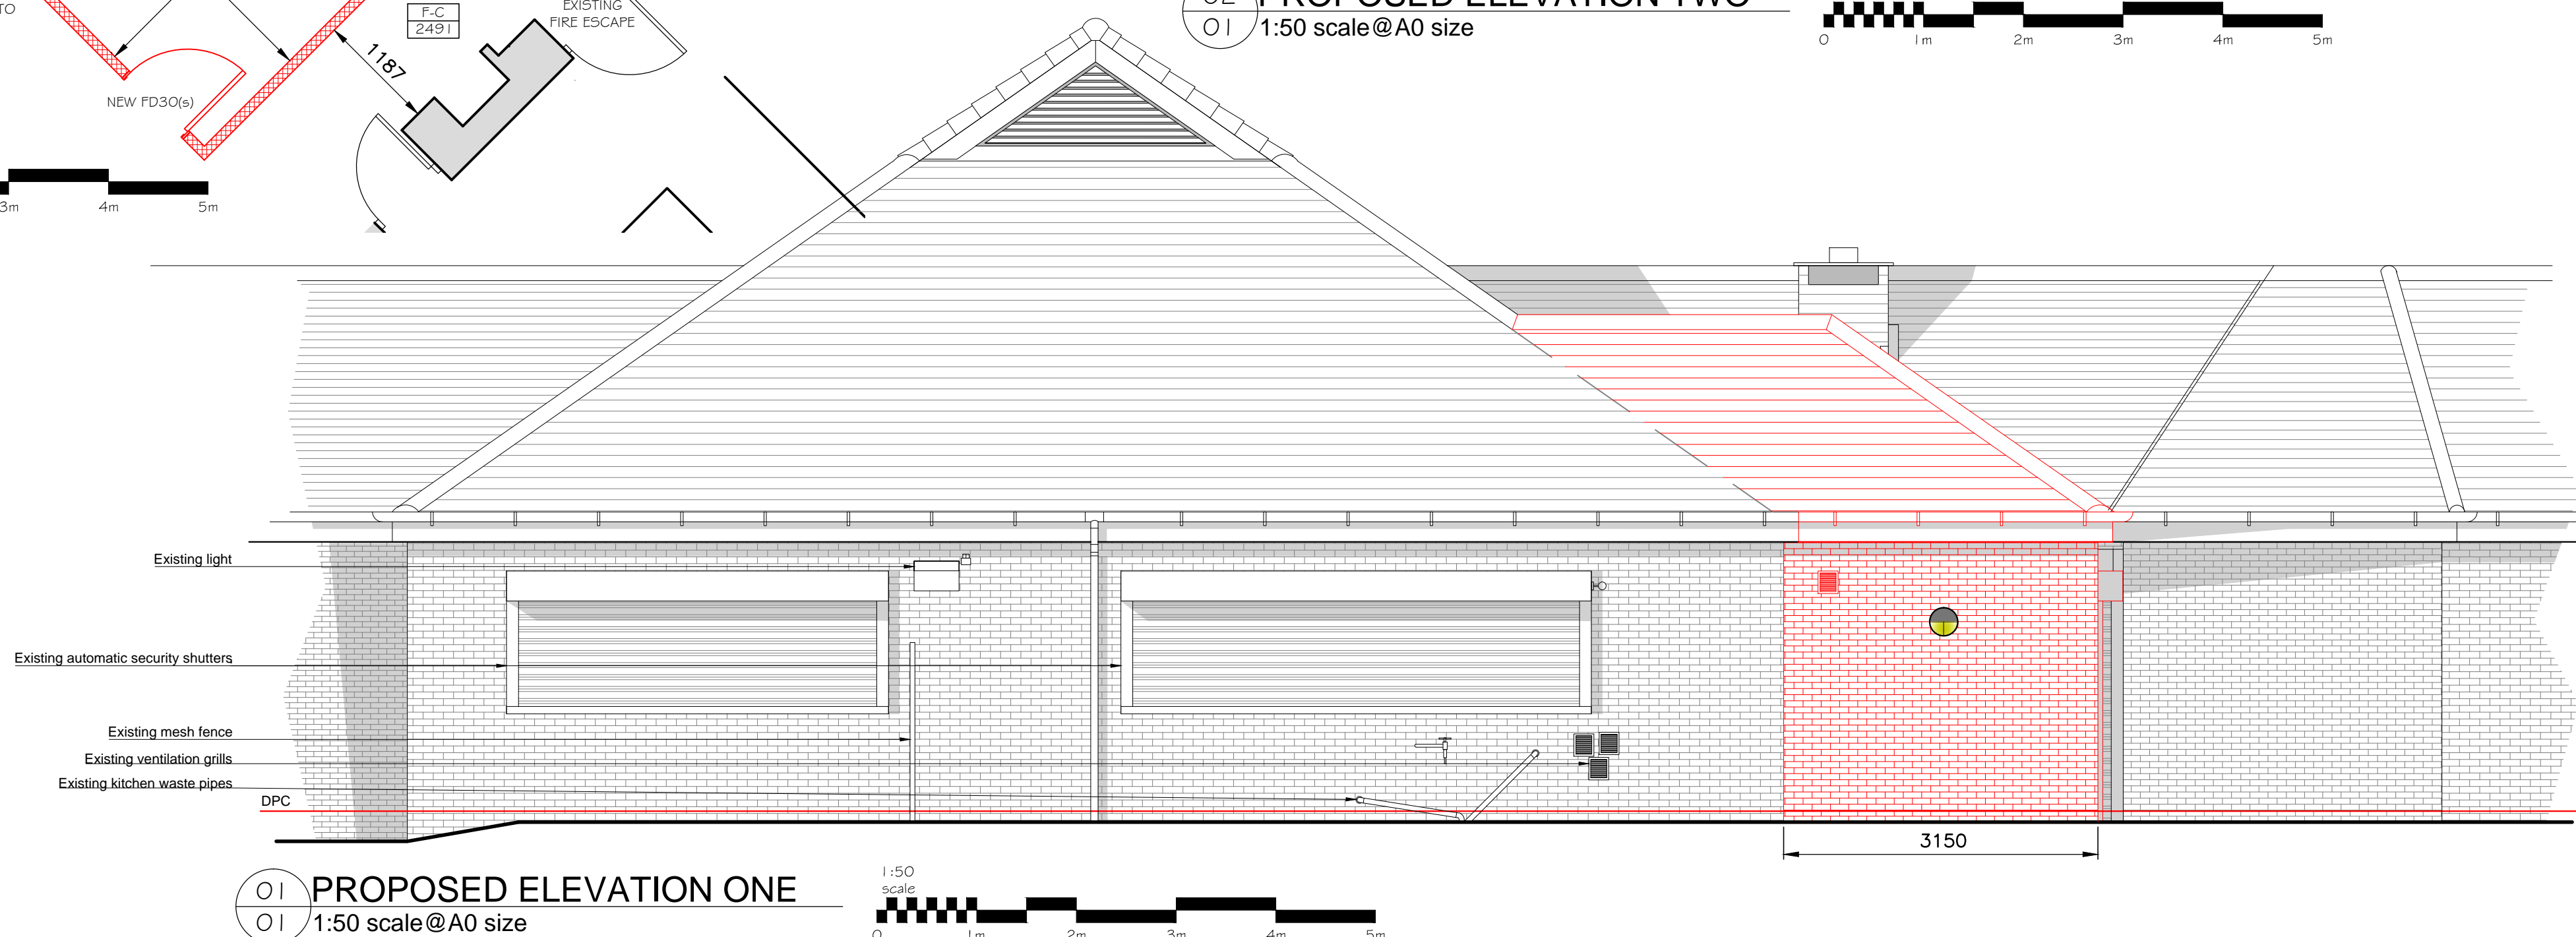

02 PROPOSED ELEVATION TWO  
01 1:50 scale@A0 size

**EC HARRIS**  
**BUILT ASSET**  
**CONSULTANCY**

EC HARRIS LLP  
10th Floor, 3 Piccadilly Place,  
Manchester. M1 3BN  
Tel: 0161 245 8700 Fax: 0161 245 8701  
information@echarris.com  
www.echarris.com

An ARCADIS company