


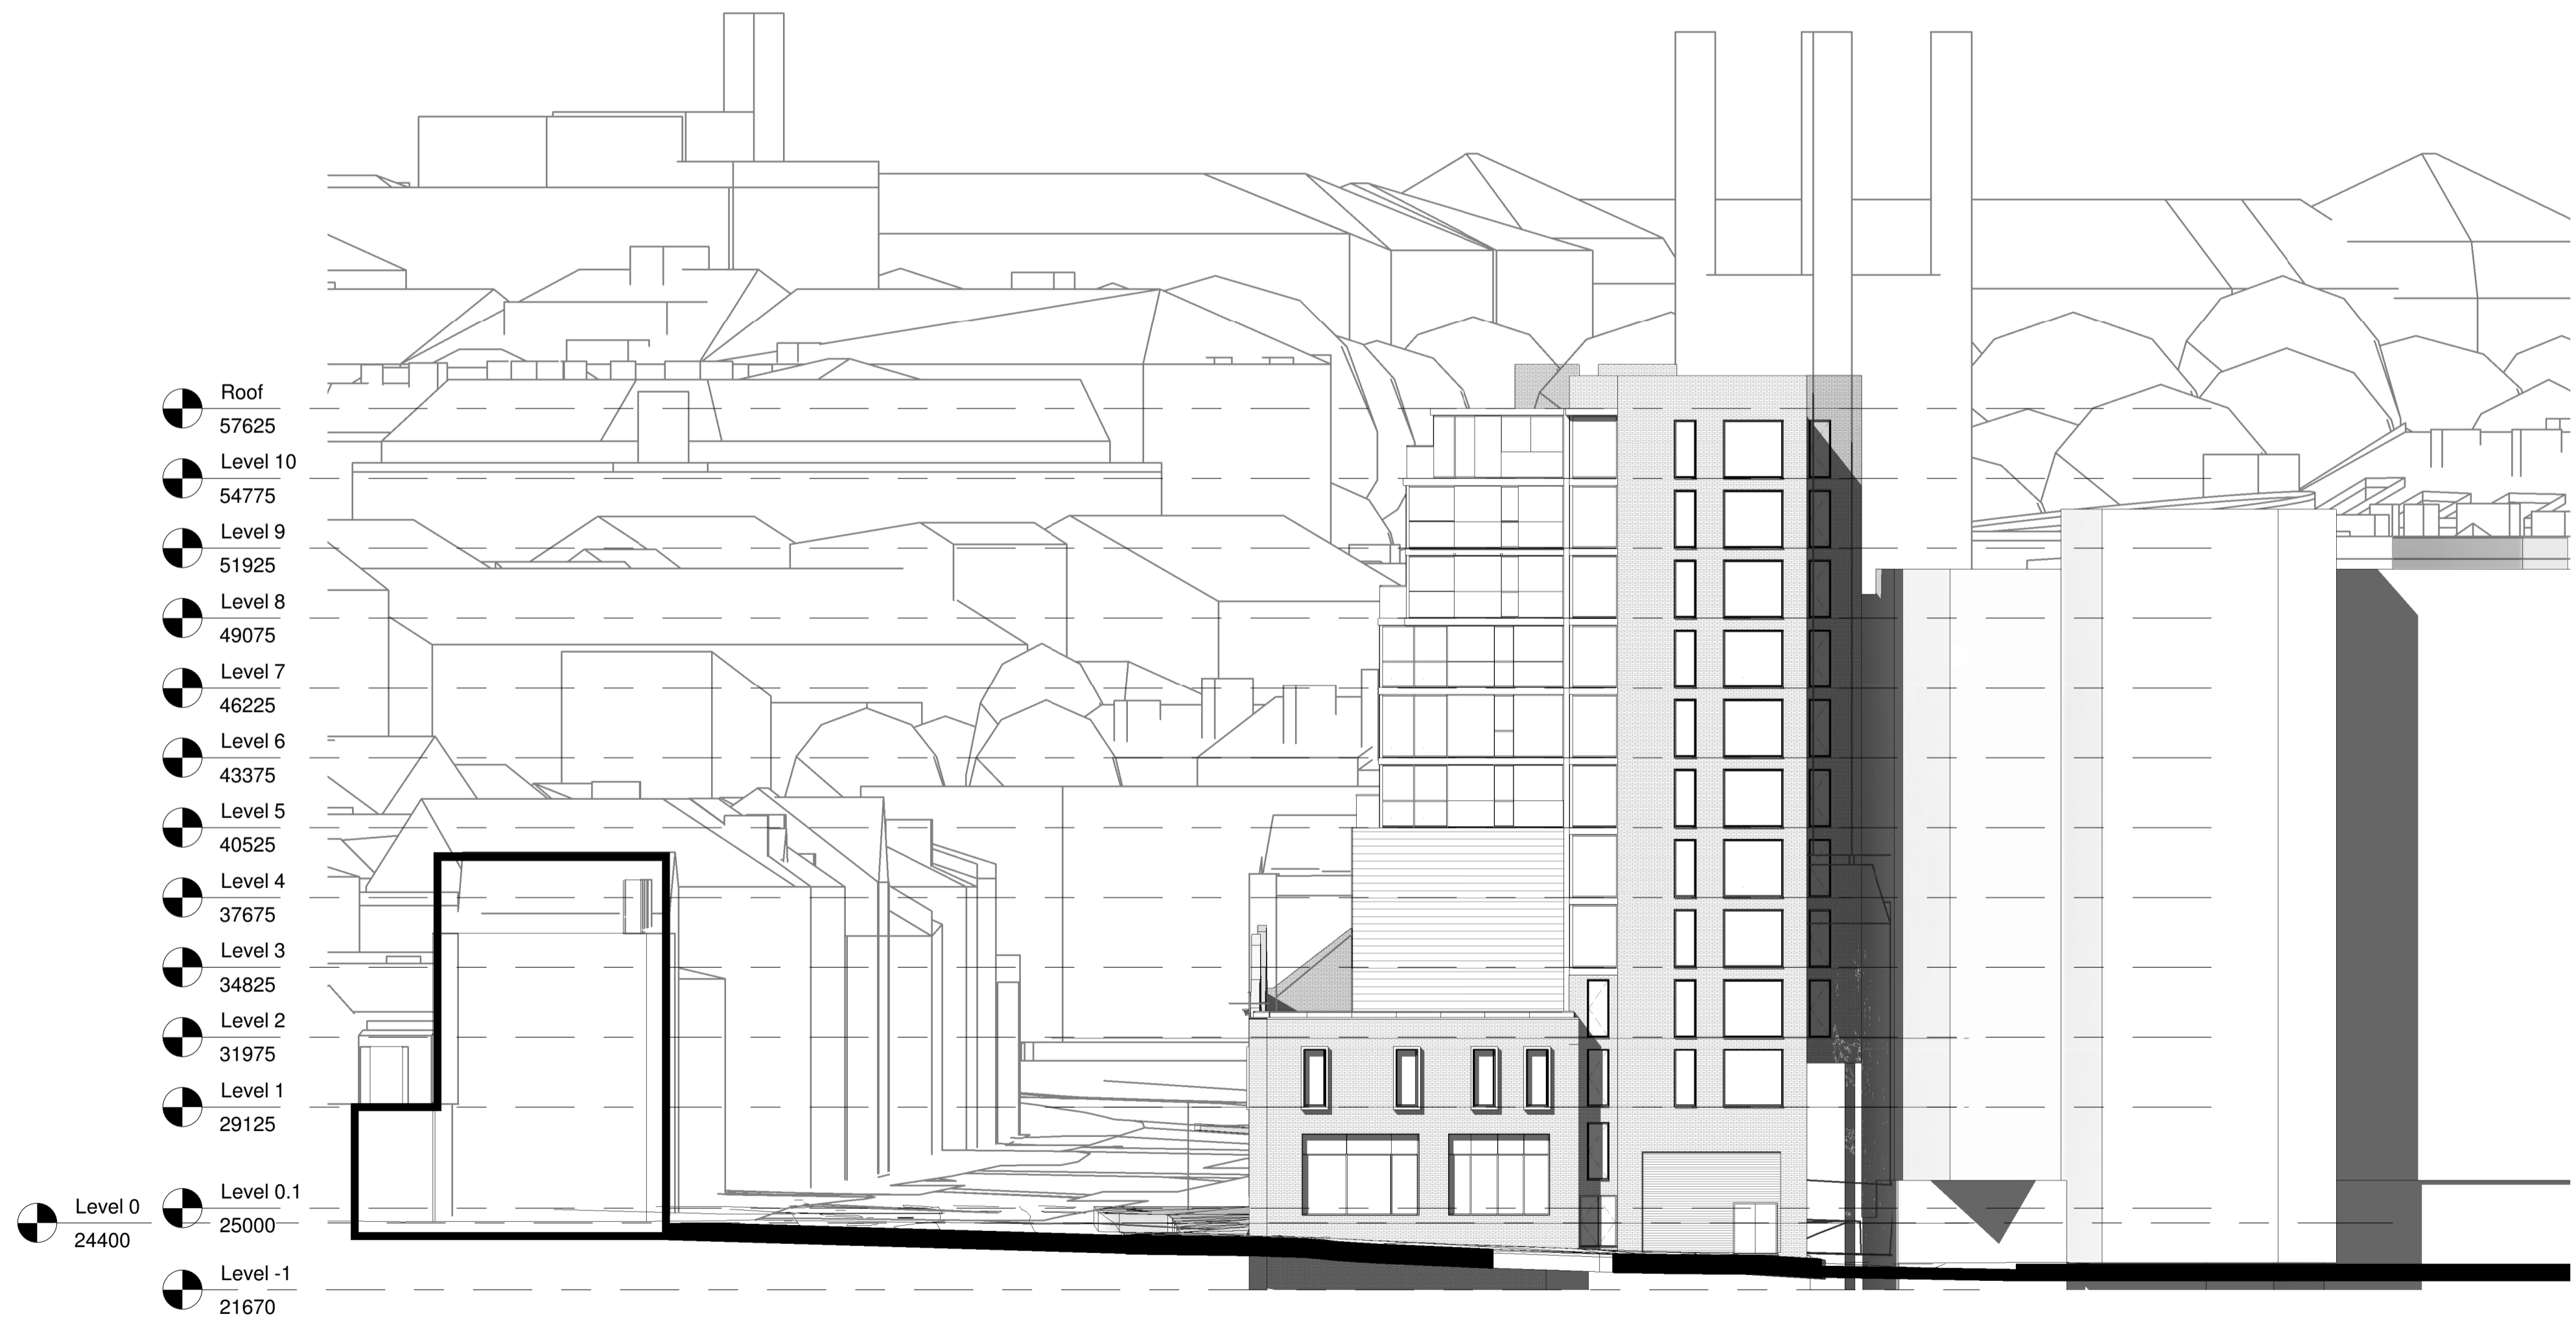

1 East Elevation-Street Scene  
1 : 200



2 North Elevation-Street Scene  
1 : 200