


DESIGN LUX LEVELS
100 lx
200 lx
300 lx
500 lx


(FOR LOCAL AUTHORITY USE)

QR Code

WORK IN
PROGRESS

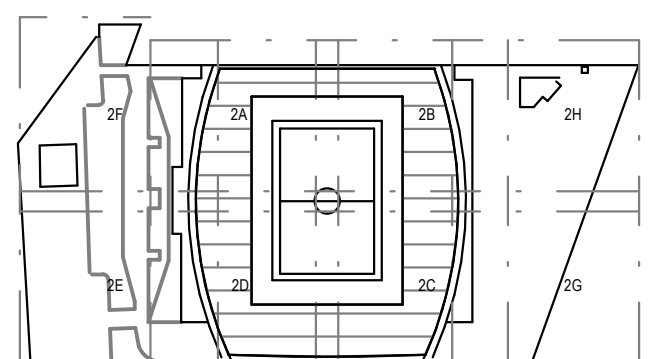

General Notes

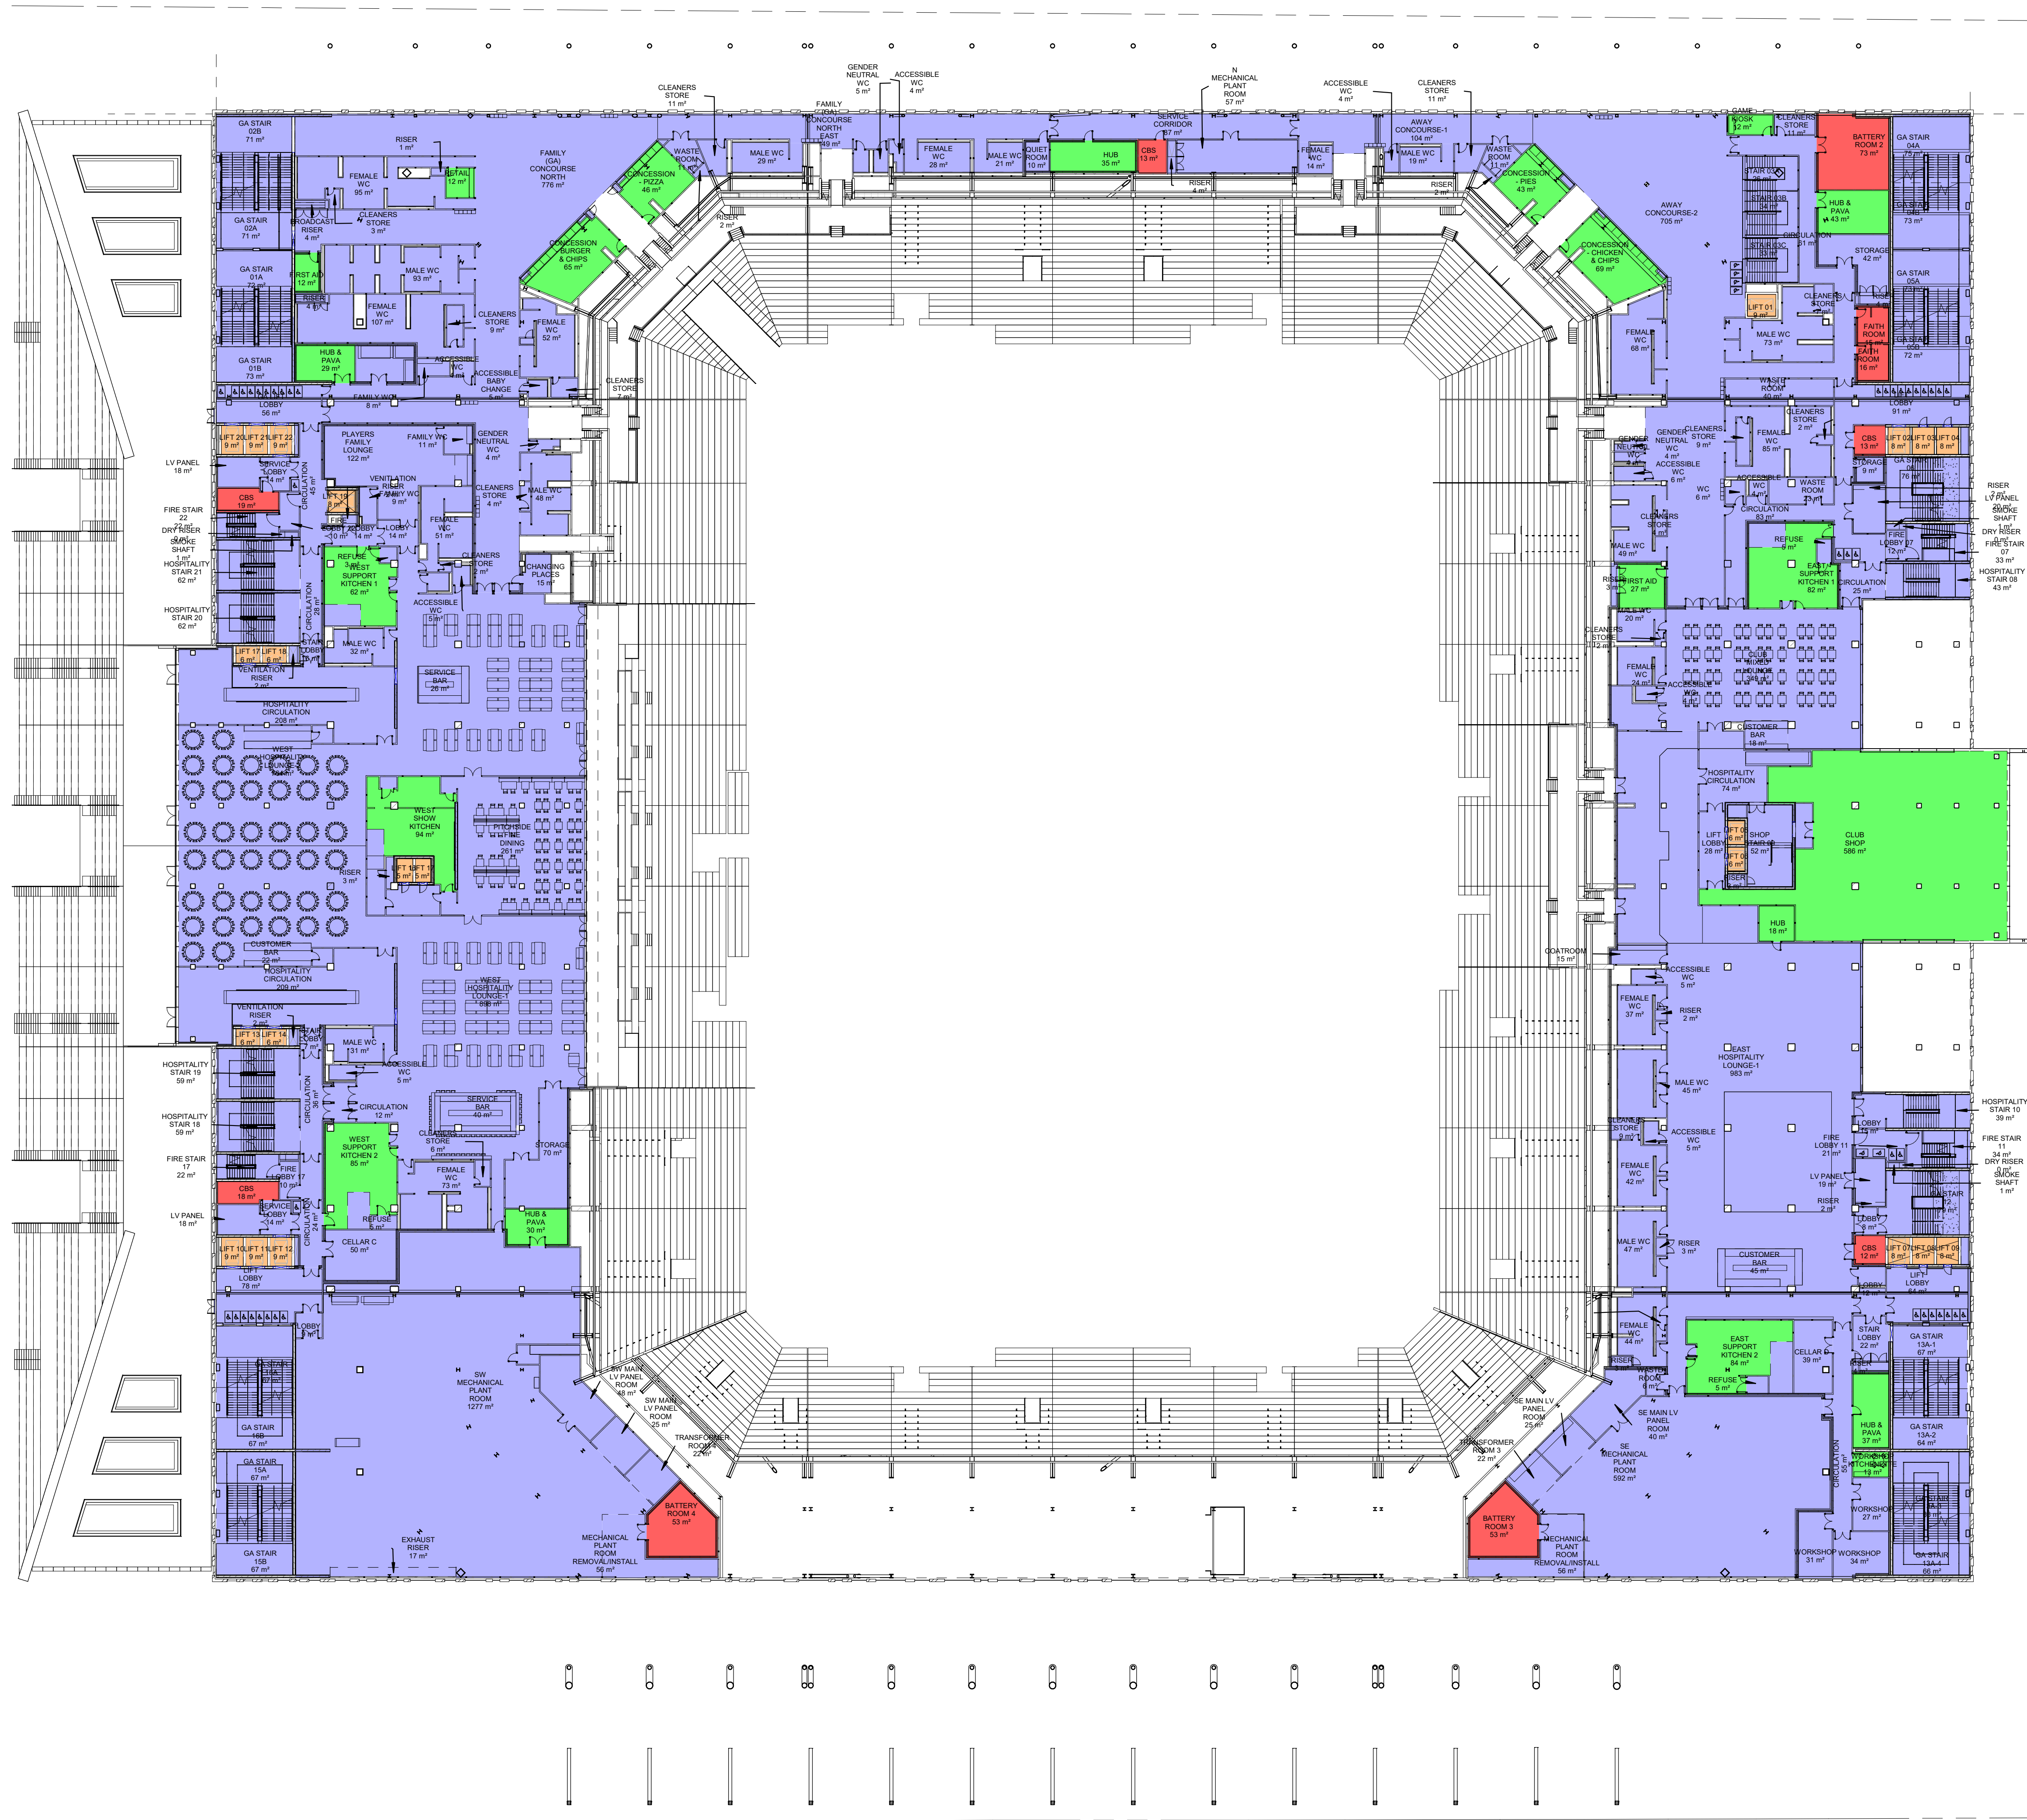

No Description

SAFETY, HEALTH AND ENVIRONMENT INFORMATION
Brief details on the identified hazard symbol referencing the unusual residual hazards / risks are listed above.

Rev	Description	Apr	Chk'd	Date
P03	D3 - PLANNING	LK	RMD	18/08/20
P02	D3 - PLANNING	AR	RMD	10/06/20
P01	D3 - PLANNING	AR	RMD	11/03/19

Client



Project Manager

GT GARDINER
& THEOBALD

CBRE

Main Contractor



Design Consultant



Structural / MEP / Infrastructure

BURO HAPPOLD

Project Title

N3967_The People's Project

Drawing Title

INTERNAL LIGHTING LEVELS
LEVEL 01

Checked	Drawn	Designed
AR	JH	RMC

Purpose of Issue

D3 - ISSUE FOR PLANNING

Model File Ref.

BMD01-BHE-ZZ-ZZ-M3-M-MEPSpacesRevit

Drawing No.

BMD01-BHE-ZX-01-DR-YB-0311

Scale A0 (841x1189)

1 : 400

Status

D3

Revision No.

P03