
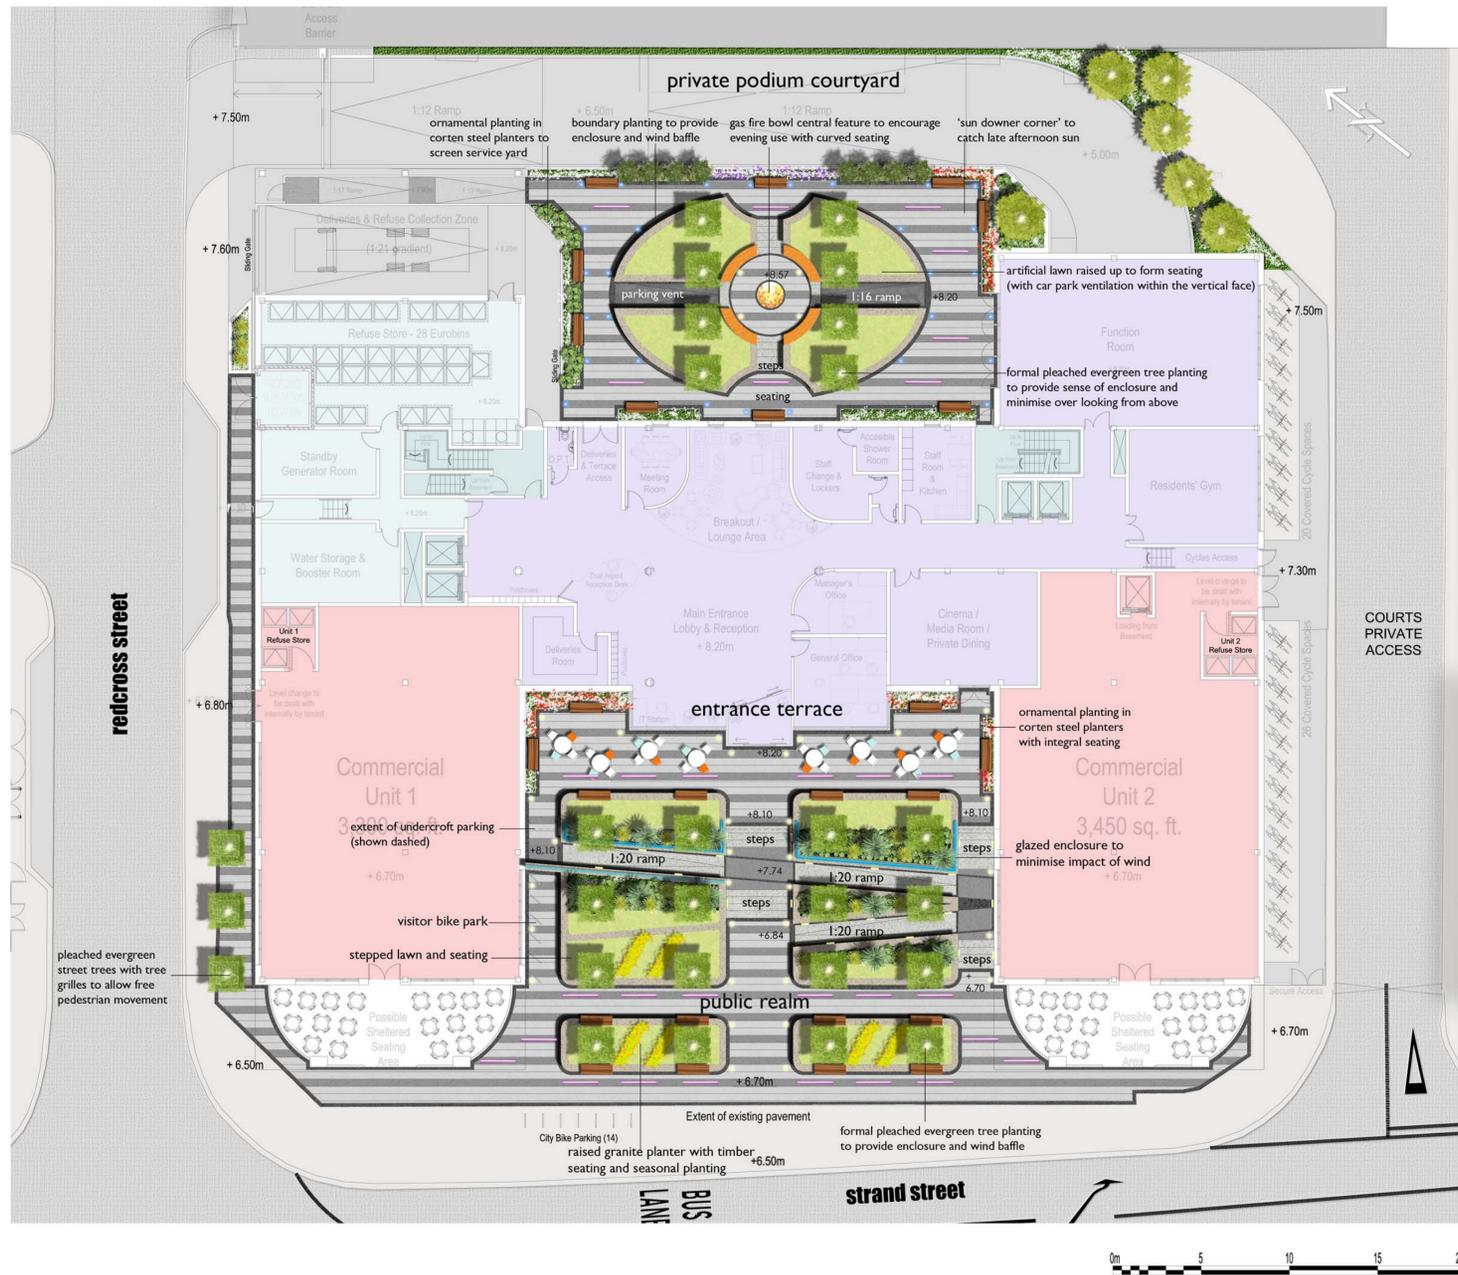


# landscape proposals: ground floor & public realm

## 21 strand street, liverpool

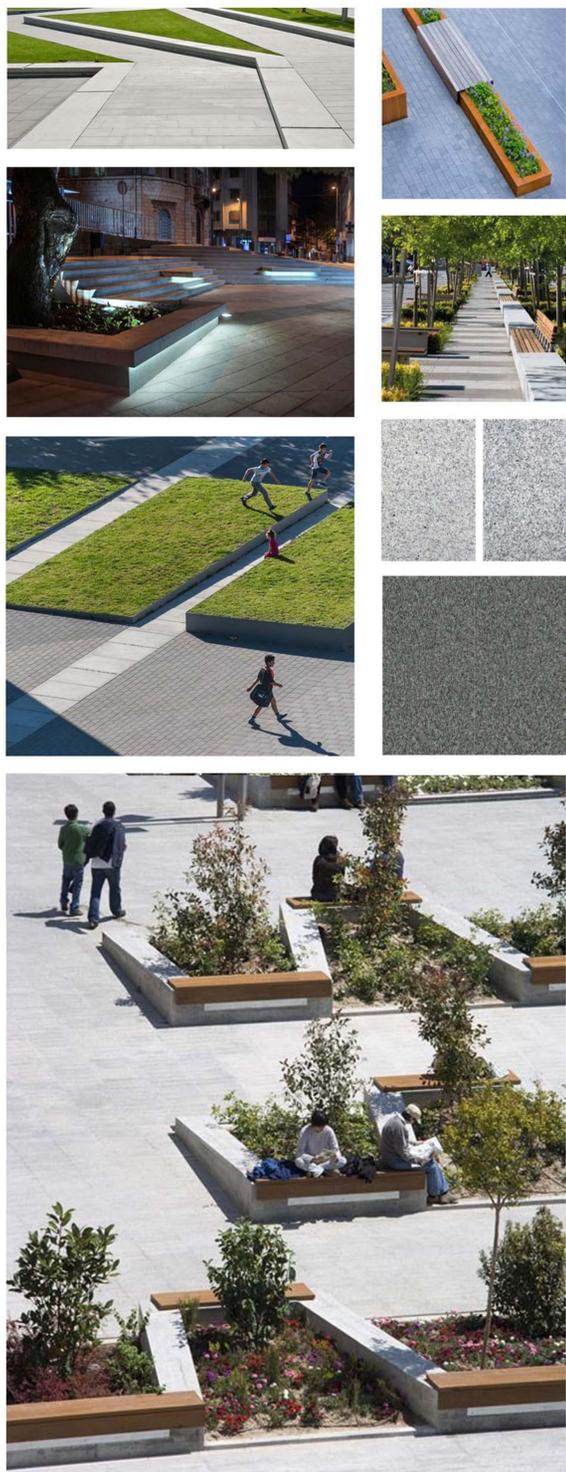

**DEP LANDSCAPE ARCHITECTURE LTD**  
 BLACKFRIARS HOUSE, PARSONAGE  
 MANCHESTER, M3 2JA  
 T: 0161 2419878  
 E: info@dep.co.uk  
 W: www.dep.co.uk

Client: Panacea Property Development  
 Project: 21 Strand Street, Liverpool

Description: Landscape Proposals- Public Realm

Status: Planning

Scale: 1:200 @ A1  
 Drawing number: 01  
 Date: June 16

Copyright DEP Landscape Architecture Ltd

All levels and dimensions to be checked on site by contractor prior to commencement. Any variations to be reported to the client. This drawing is to be read in conjunction with all others relating to the project and all information derived accordingly; any anomalies to be reported to the client. Do not scale from this drawing. Use figured dimensions only. Work shown on this drawing to be carried out in accordance with current British Standards and Codes of Practice.

© Copyright to DEP Landscape Architecture Limited. The information shown on this drawing shall not be reproduced or copied in any form without prior written consent from DEP Landscape Architecture Limited.

### LEGEND - HARDWORKS

-  Proposed granite raised planters 450mm high for occasional seating
-  Proposed timber bench seating Refer to Landscape Strategy Document
-  Proposed glass balustrade 1.5m high
-  Proposed Crystal Black and Kobra Grey granite banded paving 80x450x900mm with Crystal Black trim 80x200x900mm
-  Proposed car park vent grille
-  Proposed lighting Refer to Landscape Strategy Document
-  Proposed Royal White granite paved ramps and steps. Flag size 80x450x900mm
-  Proposed GRP raised modular planters
-  Existing levels Refer to Engineer's Details
-  Proposed levels Refer to Engineer's Details

### LEGEND - SOFTWORKS

-  Proposed native pleached box headed tree planting 20-25cm girth
-  Proposed evergreen screen planting to provide enclosure
-  Proposed native tree planting 18-20cm girth
-  Proposed species rich lawn
-  Proposed native shrub planting with specimen shrubs positioned at key locations
-  Proposed artificial lawn

