




1 UPPER PARLIAMENT STREET - NORTH ELEVATION

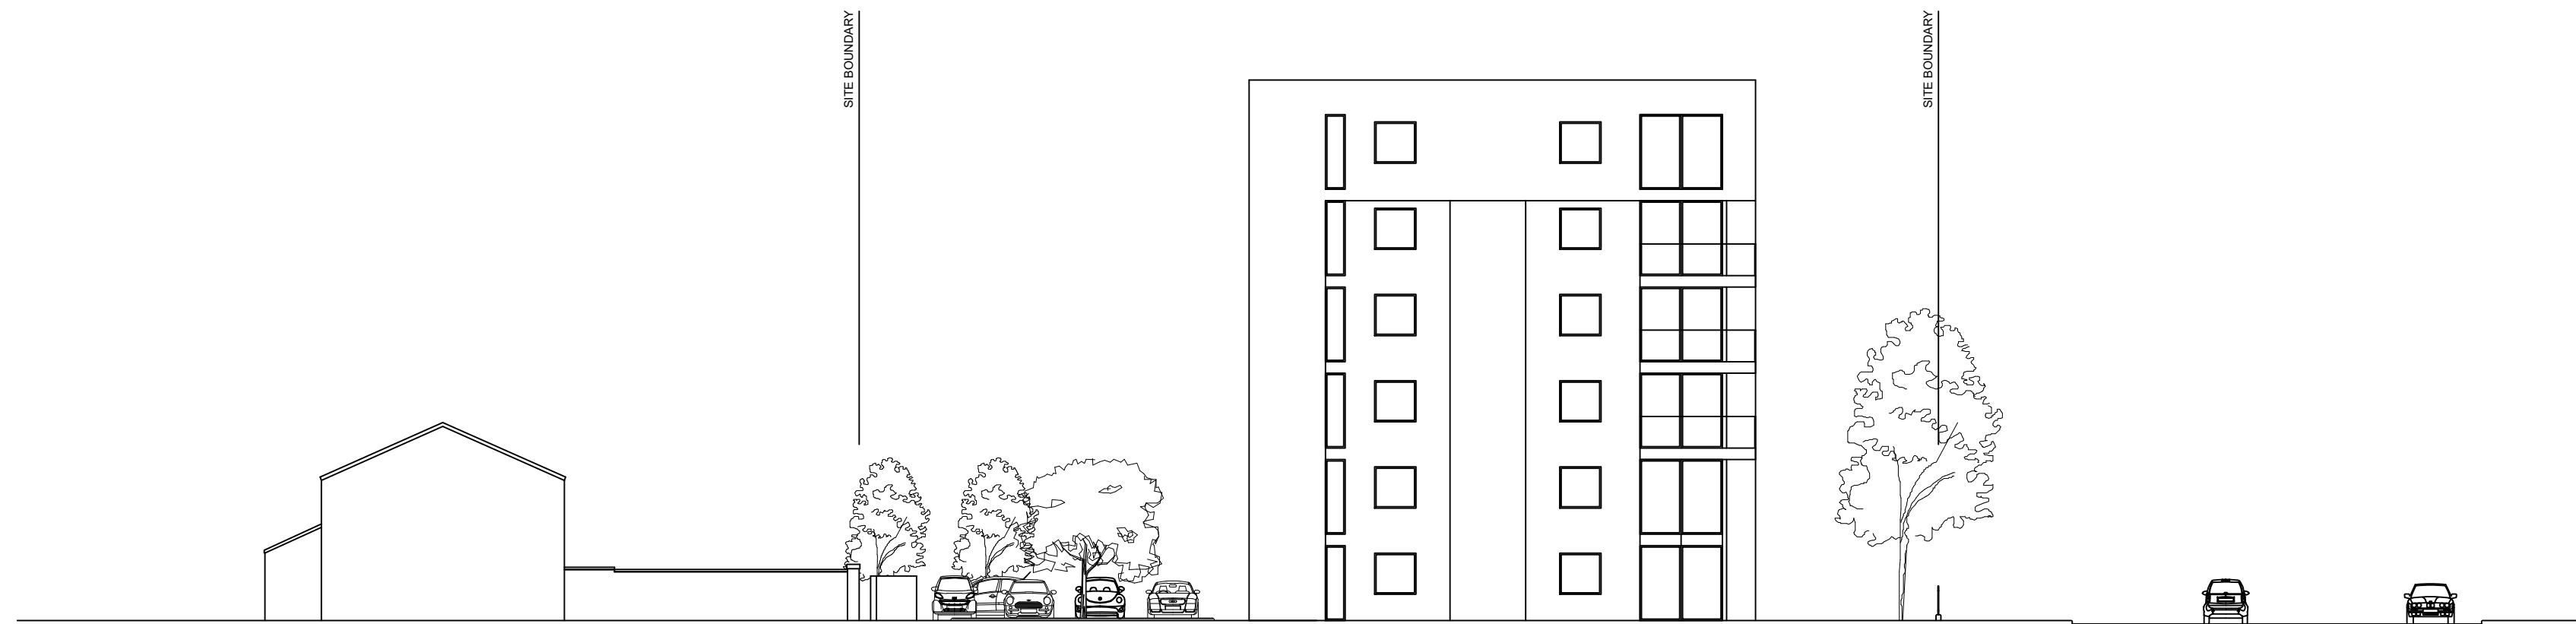

2 EAST ELEVATION



3 VERULAM CLOSE/WEST SIDE ELEVATION



4 CARLINGFORD CLOSE/REAR - SOUTH ELEVATION