

KEY

TREE CONSTRAINTS


- T1

Retention Category A trees
- T1

Retention Category B trees
- T1

Retention Category C trees
- T1

Category U trees: Trees to be removed due to health and safety reasons regardless of development
- Root Protection Areas:

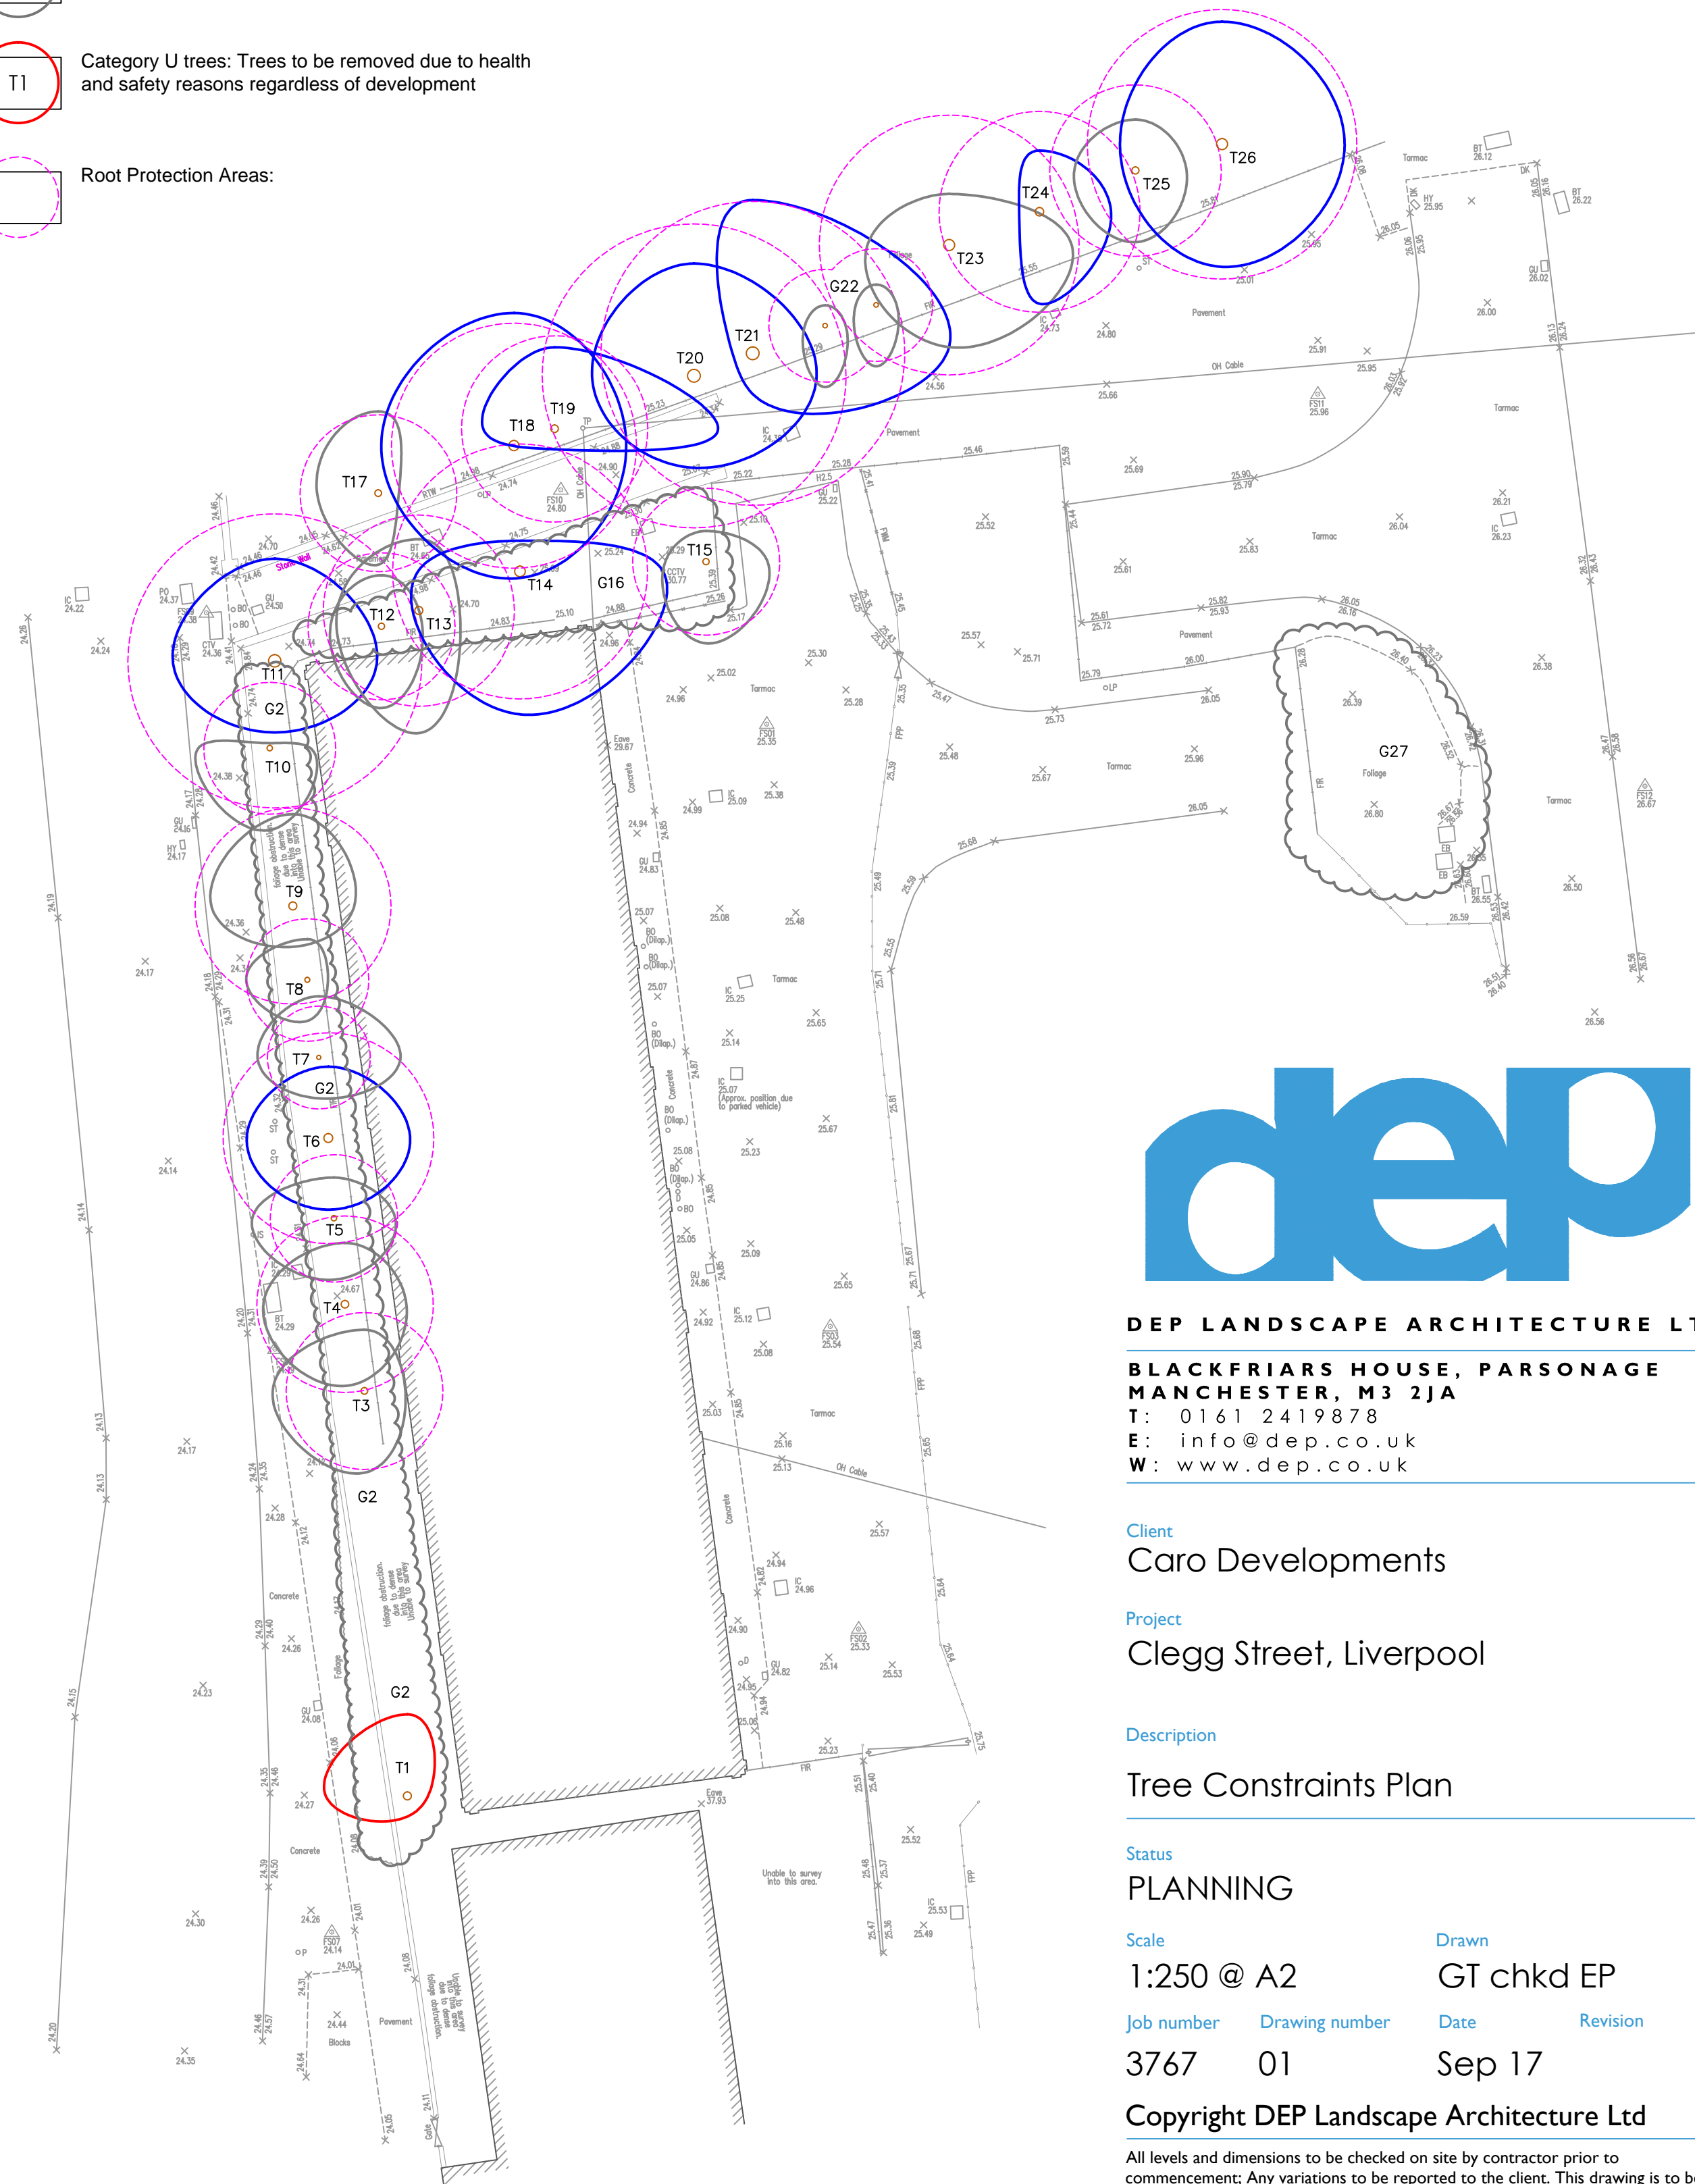

DEP LANDSCAPE ARCHITECTURE LTD
BLACKFRIARS HOUSE, PARSONAGE
MANCHESTER, M3 2JA
T: 0161 2419878
E: info@dep.co.uk
W: www.dep.co.uk

Client
Caro Developments

Project
Clegg Street, Liverpool

Description
Tree Constraints Plan

Status
PLANNING

Scale
1:250 @ A2

Drawn
GT chkd EP

Job number **Drawing number** **Date** **Revision**
3767 01 Sep 17

Copyright DEP Landscape Architecture Ltd

All levels and dimensions to be checked on site by contractor prior to commencement; Any variations to be reported to the client. This drawing is to be read in conjunction with all others relating to the project and all information derived accordingly; any anomalies to be reported to the client. Do not scale from this drawing. Use figured dimensions only. Work shown on this drawings to be carried out in accordance with current British Standards and Codes of Practice.

© Copyright to DEP Landscape Architecture Limited. The information shown on this drawing shall not be reproduced or copied in any form without prior written consent from DEP Landscape Architecture Limited.