

KEY

TREE SURVEY


- T1

Existing trees to be retained and protected to BS5837:2012
- T1

Existing trees to be removed
- Root Protection Areas:
Calculated root zone areas (RPA) of the surveyed trees inline with BS5837:2012 recommendations.

TREE PROTECTION MEASURES

- Proposed Tree Protection Fencing which should be installed inline with BS5837:2012 recommendations.

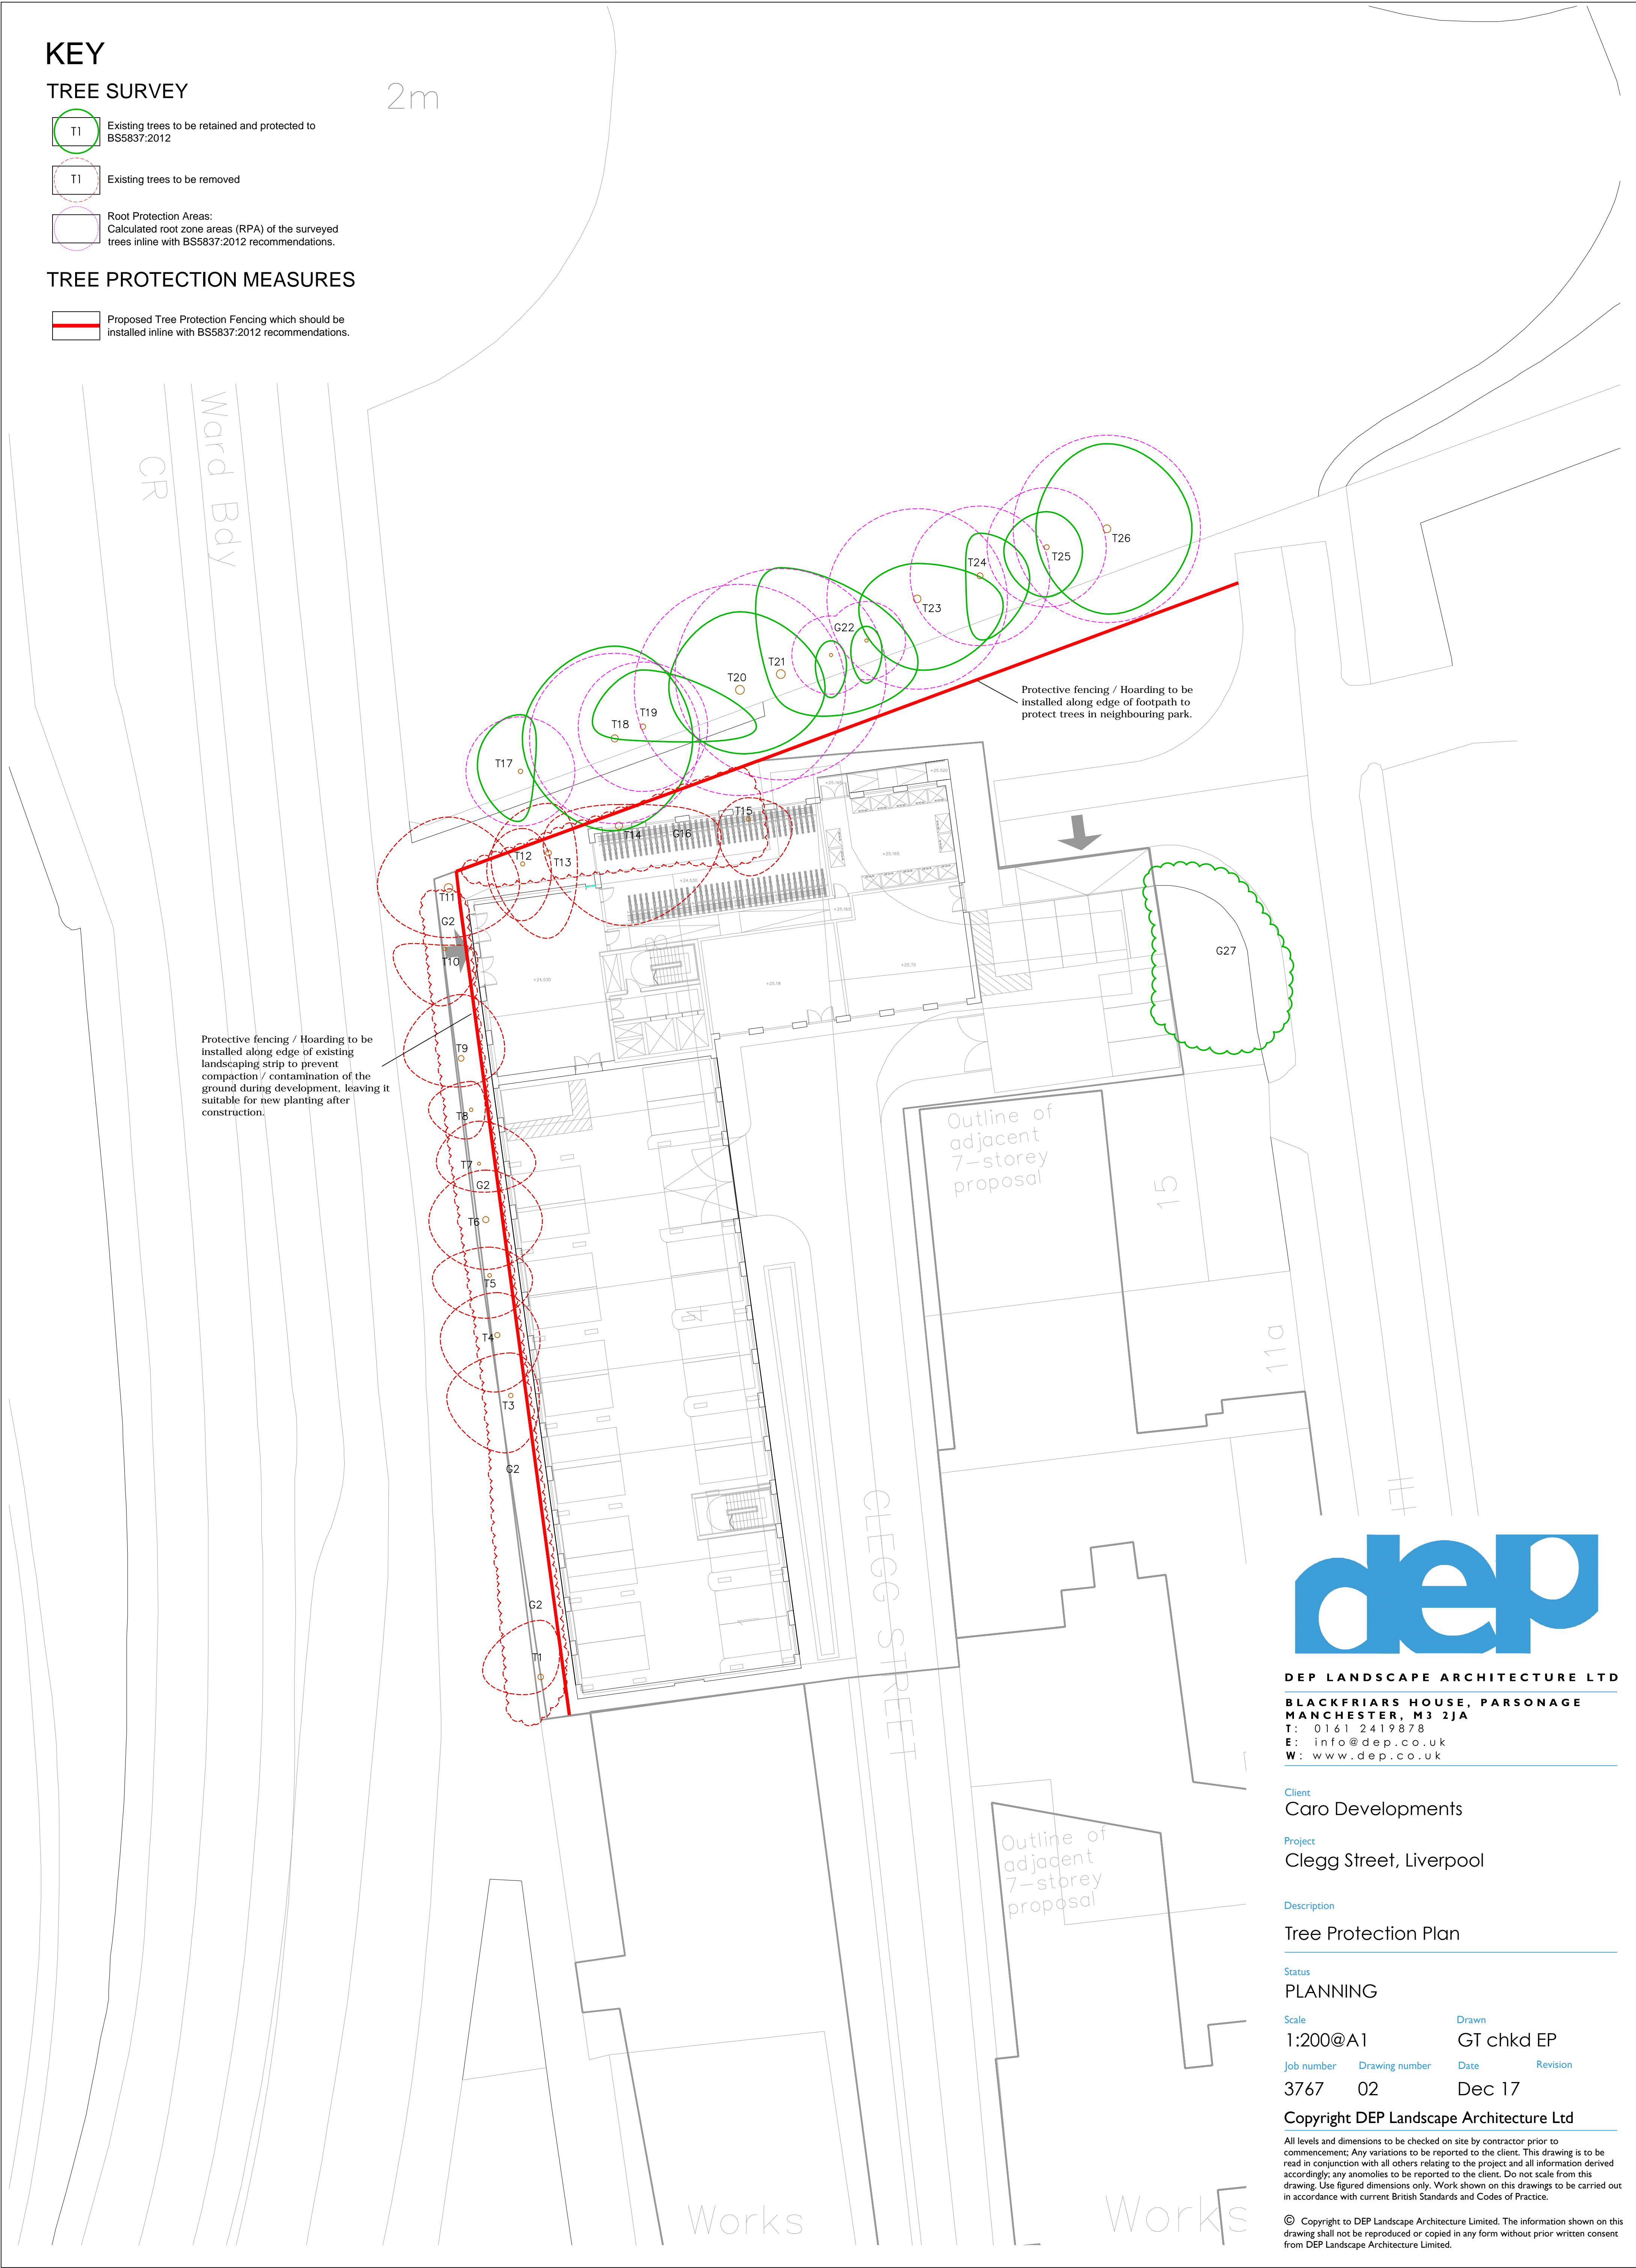



DEP LANDSCAPE ARCHITECTURE LTD

BLACKFRIARS HOUSE, PARSONAGE
MANCHESTER, M3 2JA
T: 0161 2419878
E: info@dep.co.uk
W: www.dep.co.uk

Client

Caro Developments

Project

Clegg Street, Liverpool

Description

Tree Protection Plan

Status

PLANNING

Scale

1:200@A1

Drawn

GT chkd EP

Job number

3767

Drawing number

02

Date

Dec 17

Revision

Copyright DEP Landscape Architecture Ltd

All levels and dimensions to be checked on site by contractor prior to commencement. Any variations to be reported to the client. This drawing is to be read in conjunction with all others relating to the project and all information derived accordingly; any anomalies to be reported to the client. Do not scale from this drawing. Use figured dimensions only. Work shown on this drawings to be carried out in accordance with current British Standards and Codes of Practice.

© Copyright to DEP Landscape Architecture Limited. The information shown on this drawing shall not be reproduced or copied in any form without prior written consent from DEP Landscape Architecture Limited.