


Level 1 - Upper Western Terrace Hardworks Plan
1:800

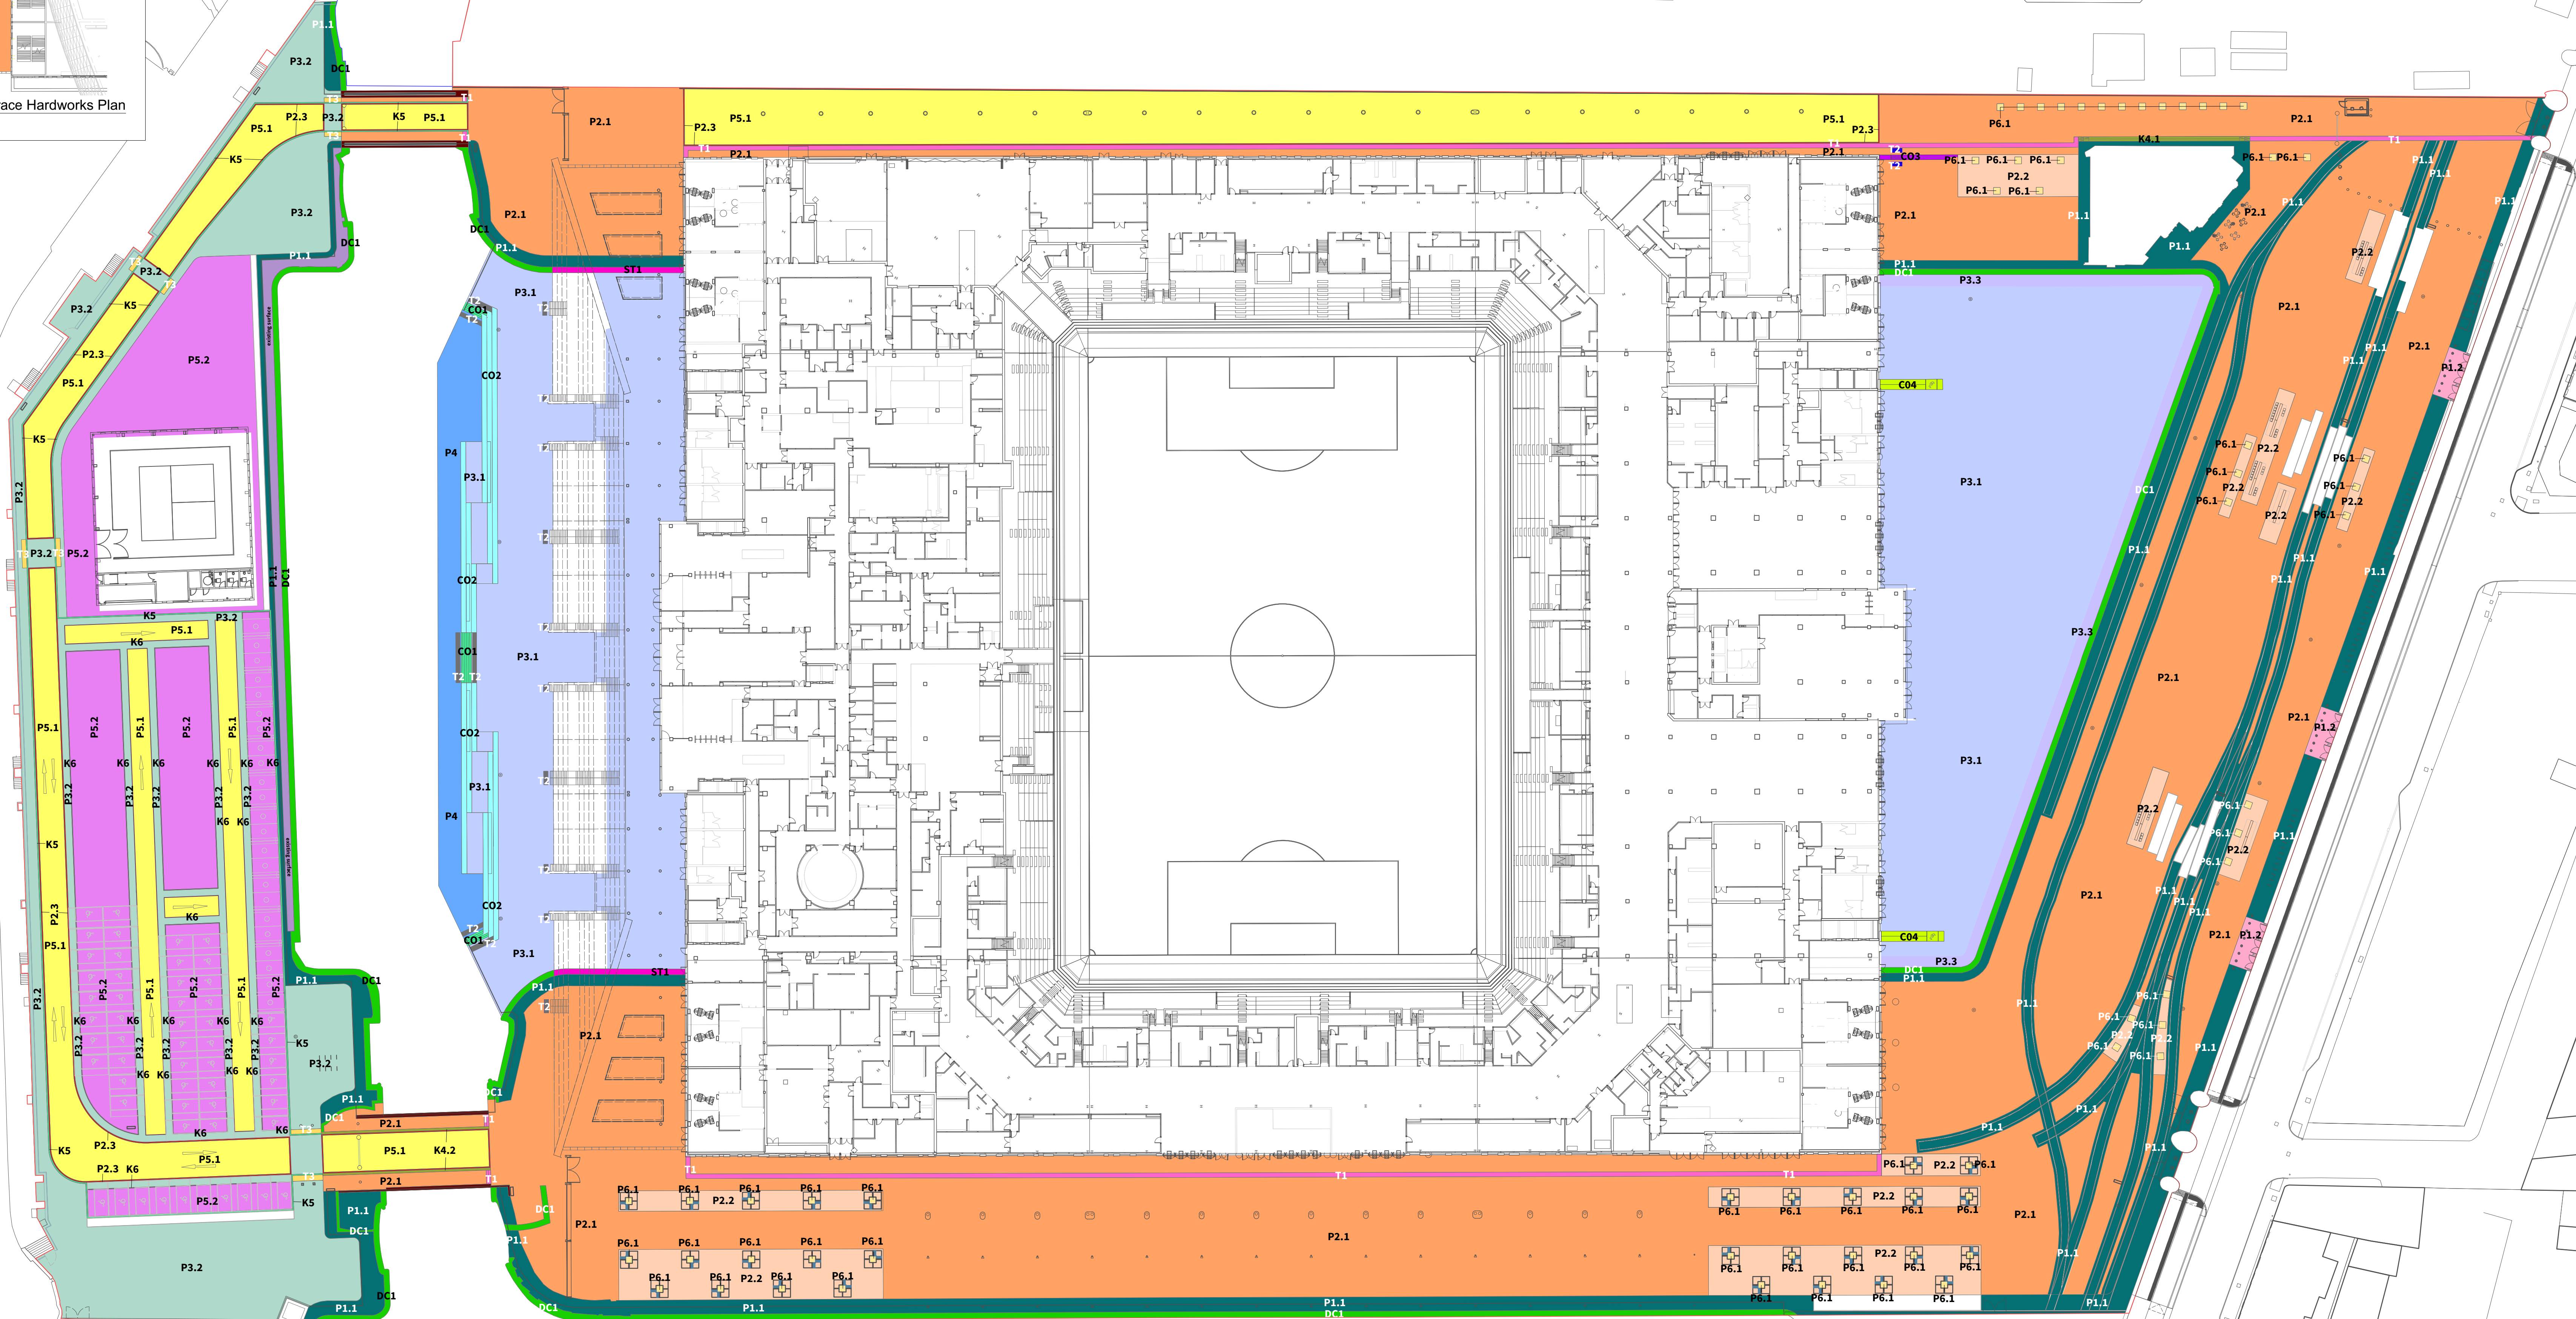

THIS DRAWING IS COPYRIGHT PROTECTED AND MAY NOT BE REPRODUCED IN WHOLE OR IN PART WITHOUT WRITTEN AUTHORITY FROM THE OWNER.

- NOTES:
1. Do not scale from this drawing.
 2. Always work to noted dimensions.
 3. All dimensions are in millimetres unless otherwise stated.
 4. All setting out, levels and dimensions to be agreed on site.
 5. The dimensions of all materials must be checked on site before being laid out.
 6. This drawing must be read with the relevant specification clauses and detail drawings.
 7. Order of construction and setting out to be agreed on site.

KEY

- Site Boundary
Ownership Boundary

- P1.1 Resealed Granite Setts (Laid and mated)
P1.2 Resealed Granite from Regent Road Wall (Openwork and solid)
P2.1 New Granite Flag Paving (Openwork and solid)
P2.2 New Granite Flag Paving (Chopped cubes/open joints)
P3.3 New Granite Edging Setts (Solid/mated)
P3.1 100% Natural Casted Pre-cast Concrete Units (Dark with red/orange edging setts)
P3.2 100% Natural Casted Pre-cast Concrete Units (Western Quarry)
P3.3 100% Natural Casted Pre-cast Concrete Units (Dark with red/orange edging setts)
P4 Composite Timber Boardwalk
P5.1 Coloured Asphalt Carriageway (Natural colour)
P5.2 Coloured Asphalt Paving Decks (Light and/or colour)
P6.1 Bush Board Gravel (20mm max)
T1 Tactile Directional Paving
T2 Tactile Hazard Warning Strips
T3 Tactile Minor Paving
T4 White Thermoplastic Markings
DC1 Existing Dock Granite Casing
ST1 Steel Interpretation Plaque
CO1 Concrete Shop Units
CO2 Concrete Sealing Plastics
CO3 Concrete Steps and Sealing Plinth
CO4 Blue Tile Sealing Plinth
K1 Upgraded Kerbs (120mm upstand)
K2 Flush Kerbs
K3 Transition Kerbs
K03 Existing Heavy Black Road Kerbs retained (120mm upstand)
K02 Existing Road Kerbs retained

Note:
Refer to BMD01-PLA-L1-00-SC-L-001-External Material and Furniture Schedule and cross reference the material and furniture codes for further information.

P12	09/10/20	Planning	SS	DM
P11	04/09/20	Planning	SS	DM
P10	01/09/20	Planning	SS	DM
P08	24/08/20	Planning	SS	DM
P08	14/08/20	Planning	ET	DM
P07	05/08/20	Planning	ET	DM
P06	11/08/20	Planning	ET	DM

Revision	Date	Description	Drawn	Approved
----------	------	-------------	-------	----------

Plant I.E. Limited
E: info@plant-ie.com W: plant-ie.com
MANCHESTER
2 Back Grafton St., Altrincham, WA14 1DY
T: 0161 938 9281
LONDON
Unit 6 Waterside, 44-48 Wharf Road, London, N1 7UX
T: 0207 253 5676
LIVERPOOL
Tempest 3.3, 12 Tilgham Street, Liverpool, L2 2DT
T: 0151 363 1230

Client: Everton Stadium Development Limited

Project: The Peoples Project

Dwg Title: GA Plan - Hardworks

Created on: 07/05/20 Created by: SS Approved by: DM

Scale: 1:500 Size: A1 Workstage: Planning

Dwg No.: BMD01-PLA-L1-00-DR-L-1000 Suitability: D5 Revision: P12