
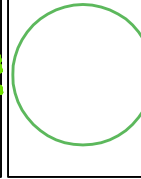
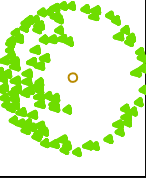
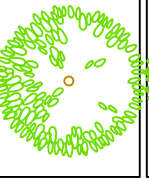
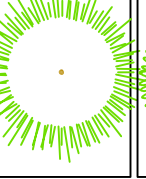
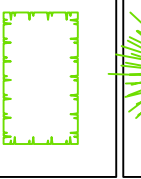


[illegible]

	EXISTING TREE TO BE REMOVED
	EXISTING TREE TO BE RETAINED
	PROPOSED AVENUE SEMI-TYPE
	PROPOSED TREE HEAVY STANDARD
	SHRUB & HERBACEOUS PLANTING

[illegible]

MAINTENANCE
All maintenance to be carried out up to and including the date of passing and during to ensure successful rehabilitation. All dead, diseased, damaged plants must be replaced during the time unless the local Planning Authority objects.

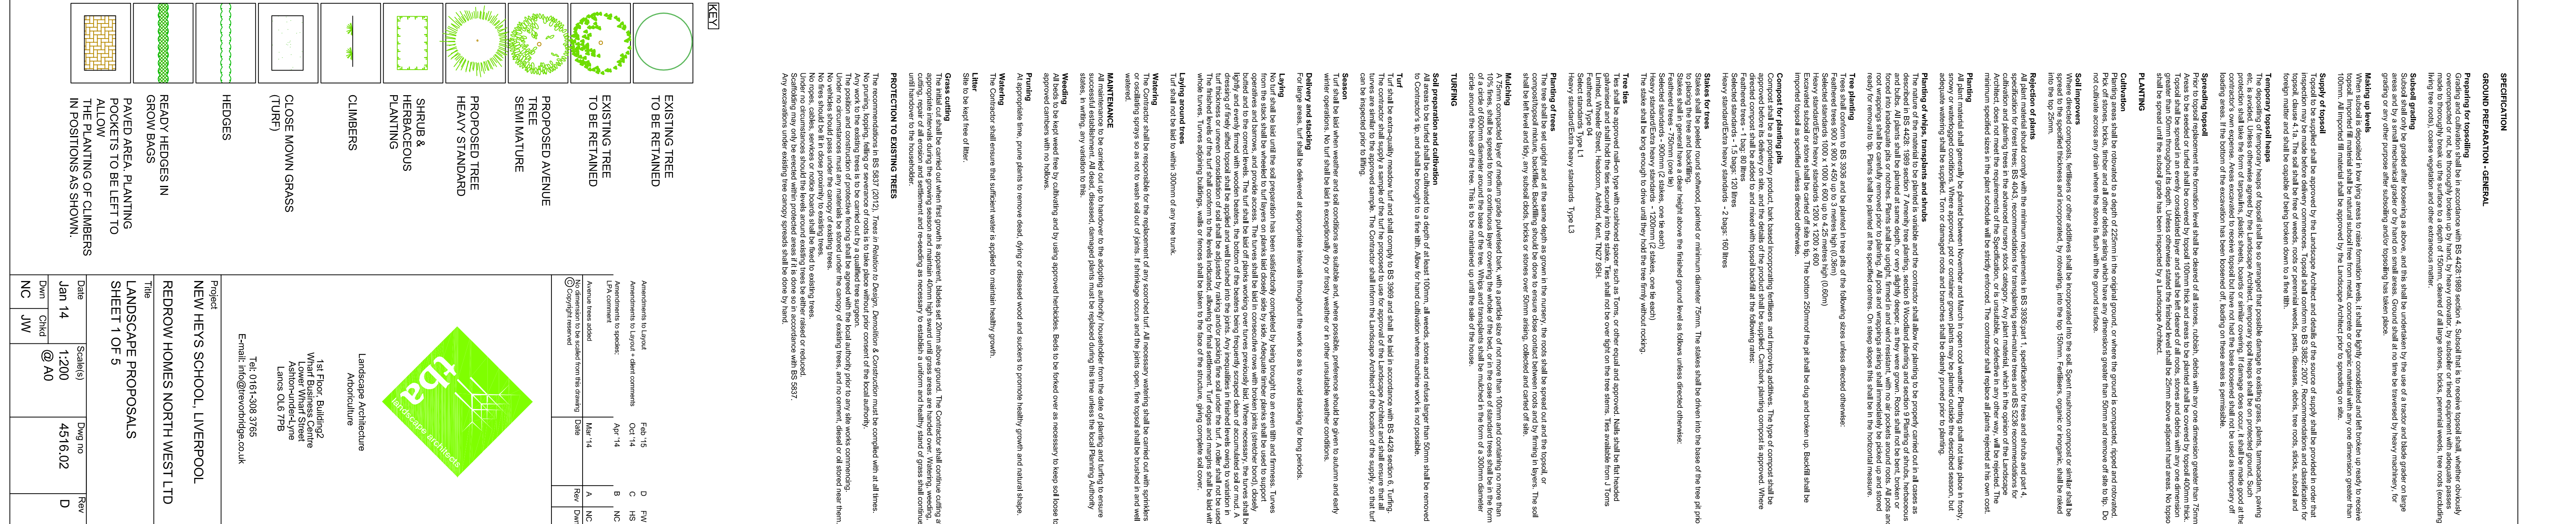

[illegible]

1