


KEY
Planning Boundaries

Outline Planning Site Edged Red.
See LP drawing 461.110 for further details.

Note:
All Highway works subject to S278 agreement.

Highways Works Key


- Cycle lane with buffer zone against laybys/road kerb
- Loading only - layby
- Loading only - street
- Tactile crossing points
- Bus stop lay-by with no stopping order
- No waiting at any time
- Controlled parking bay
- Traffic signal

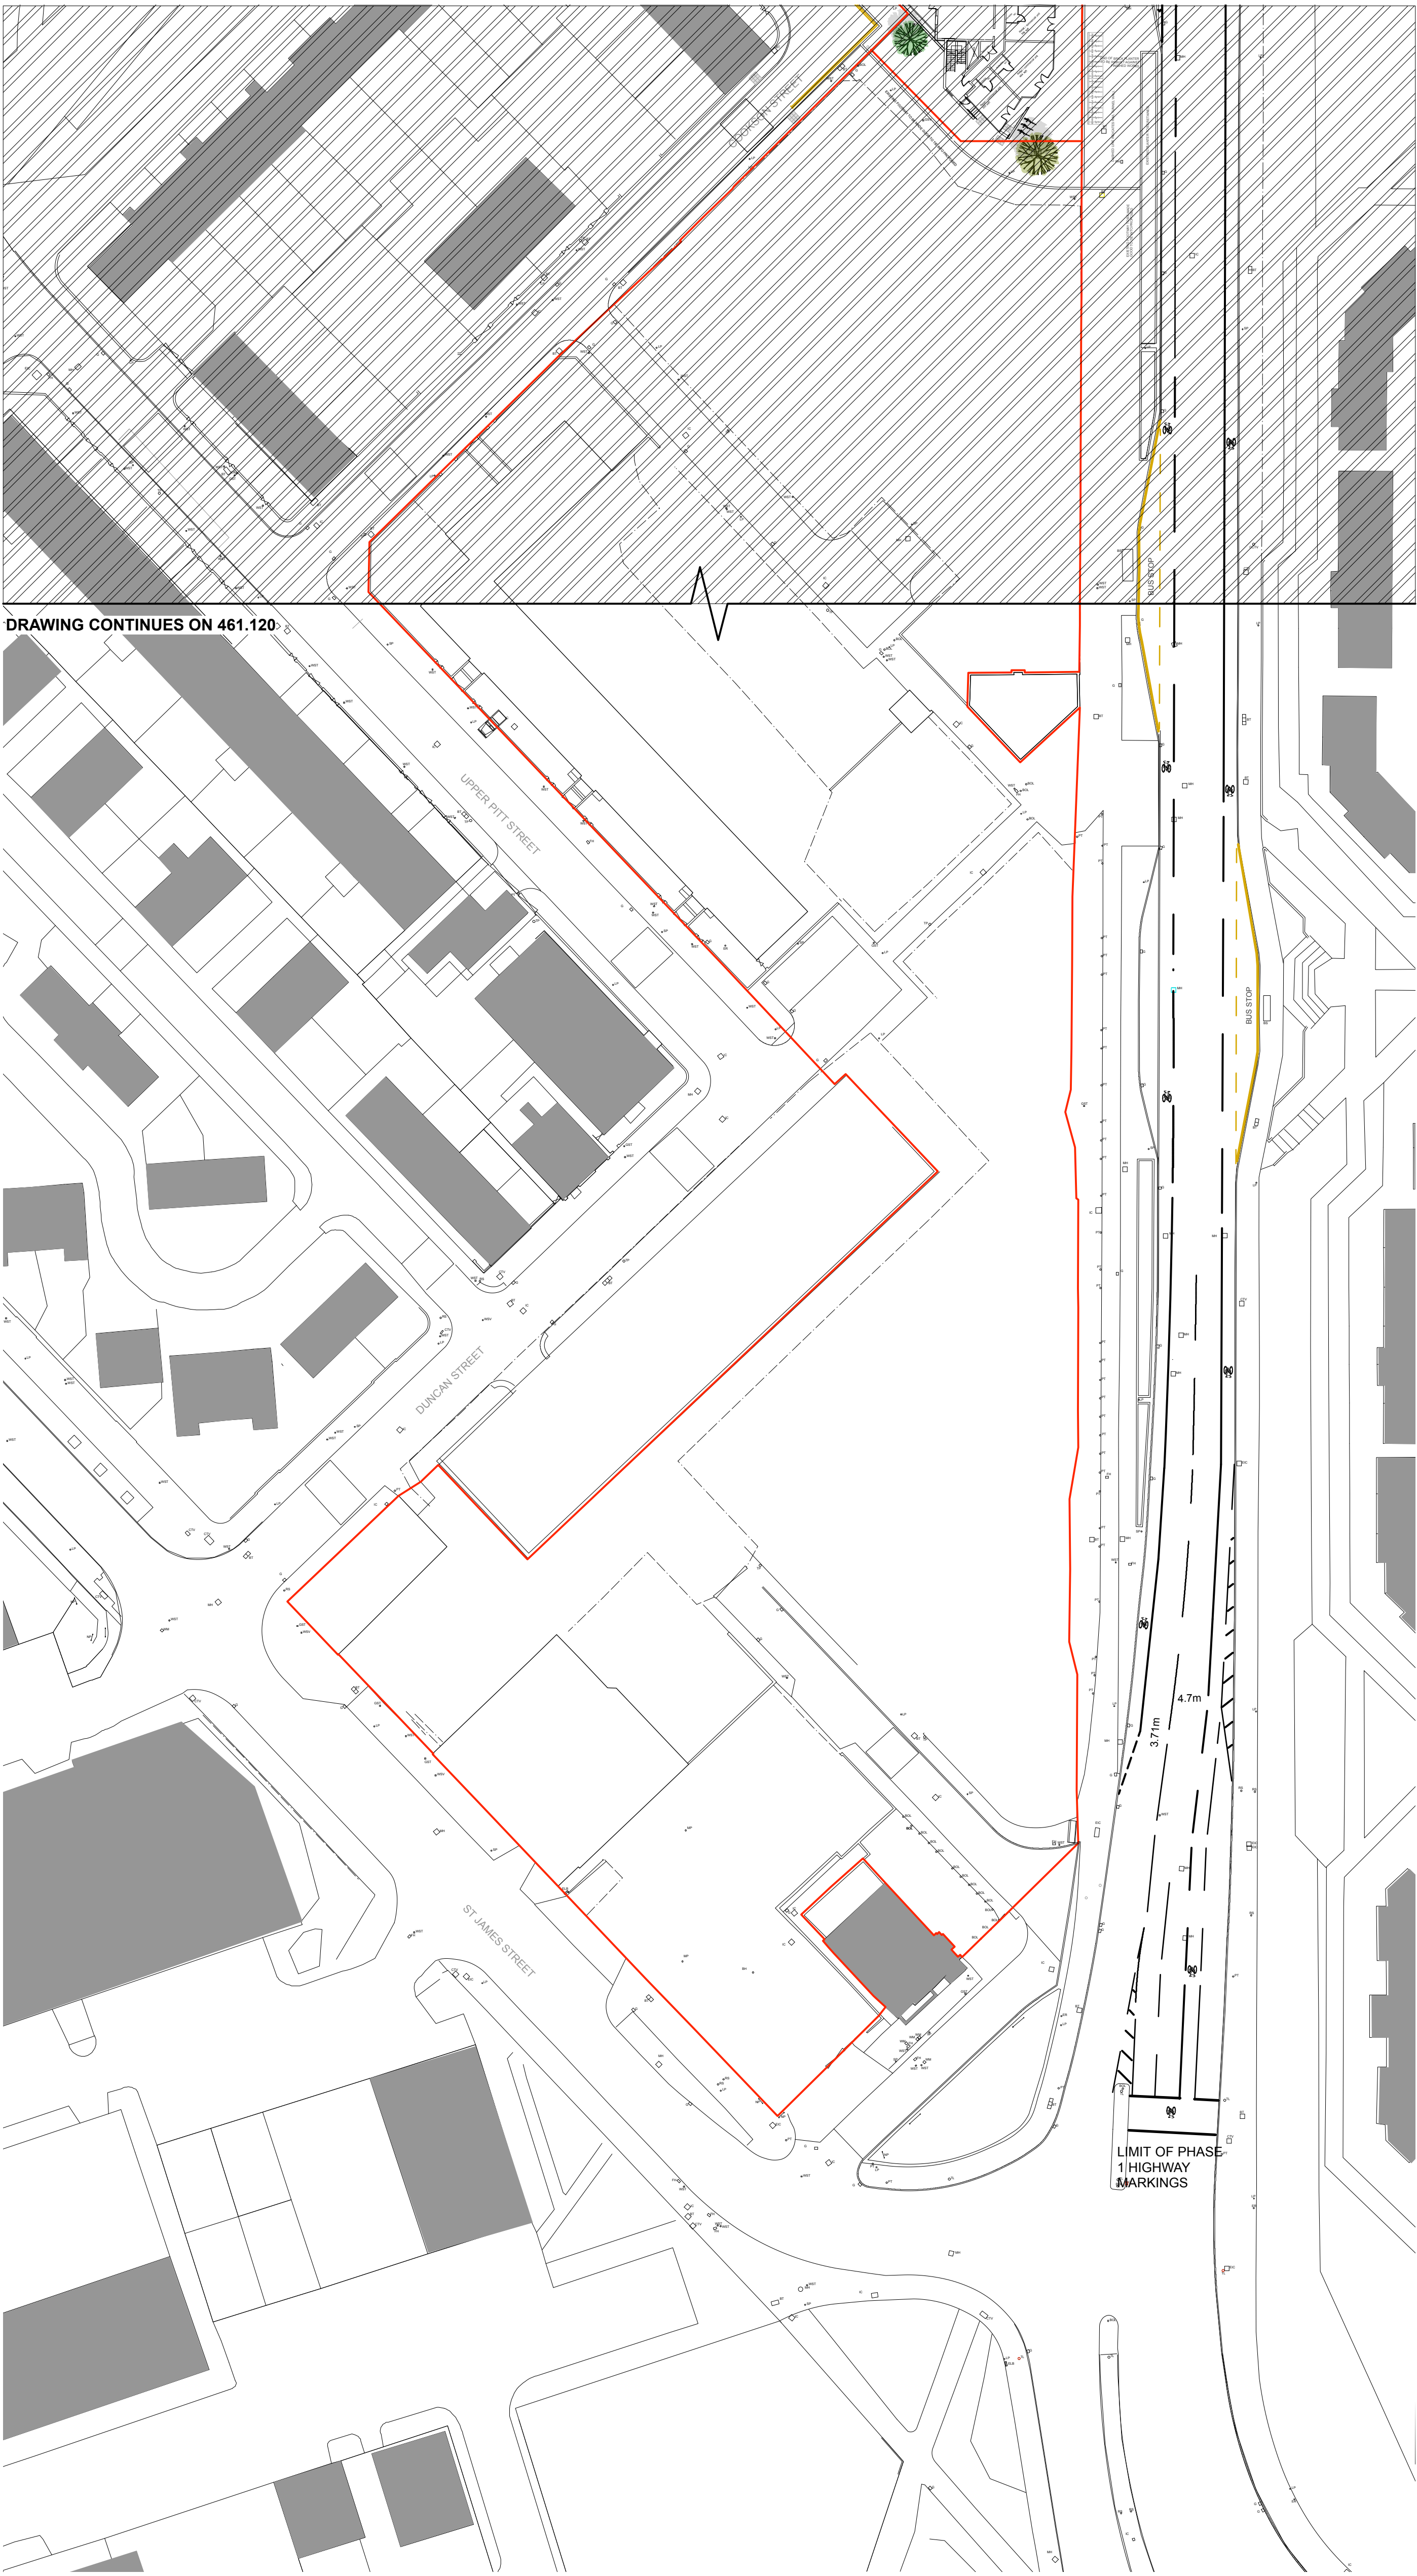

DRAWING CONTINUES ON 461.120

© All information contained within this document remains copyright of Landscape Projects Ltd. and shall not be reproduced without prior consent.

(1) Do not scale from drawings - use written dimensions only. (2) All dimensions are in millimeters unless noted. (3) All dimensions shall be verified on site before proceeding with the work. (4) Landscape Projects shall be notified of any discrepancies. (5) Engineer to specify all sub-bases. Any below ground construction is indicative.

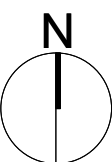

landscapeprojects

Landscape Architecture & Design
31 Blackfriars Road Salford Manchester M3 7AQ
PHONE: 0161 839 8336 FAX: 0161 839 7155
EMAIL: post@landscapeprojects.co.uk

Project Title
**New China Town
Liverpool**

Drawn Date
2015-11-09

Scale
1:500 @ A1

Drawn
AC

Checked
NCS

Status
For Planning

Drawing Title
**S278 Proposals
Phase 1 Works
Sheet 2 of 2**

Drawing No.
461.121

Revision
-