

**KEY**

**Planning Boundaries**


 Outline Planning Site Edged Red. See LP drawing 461.110 for further details.

Note:  
All Highway works subject to S278 agreement.

**Highways Works Key**

 Cycle lane with buffer zone against laybys/road kerb

 LOADING BAY Loading only - layby

  LOADING BAY Loading only - street

 Tactile crossing points


 BUS STOP Bus stop lay-by with no stopping order

 No waiting at any time

 RESIDENTS PARKING Controlled parking bay

 SHORT STAY PARKING Controlled parking bay

 Traffic signal

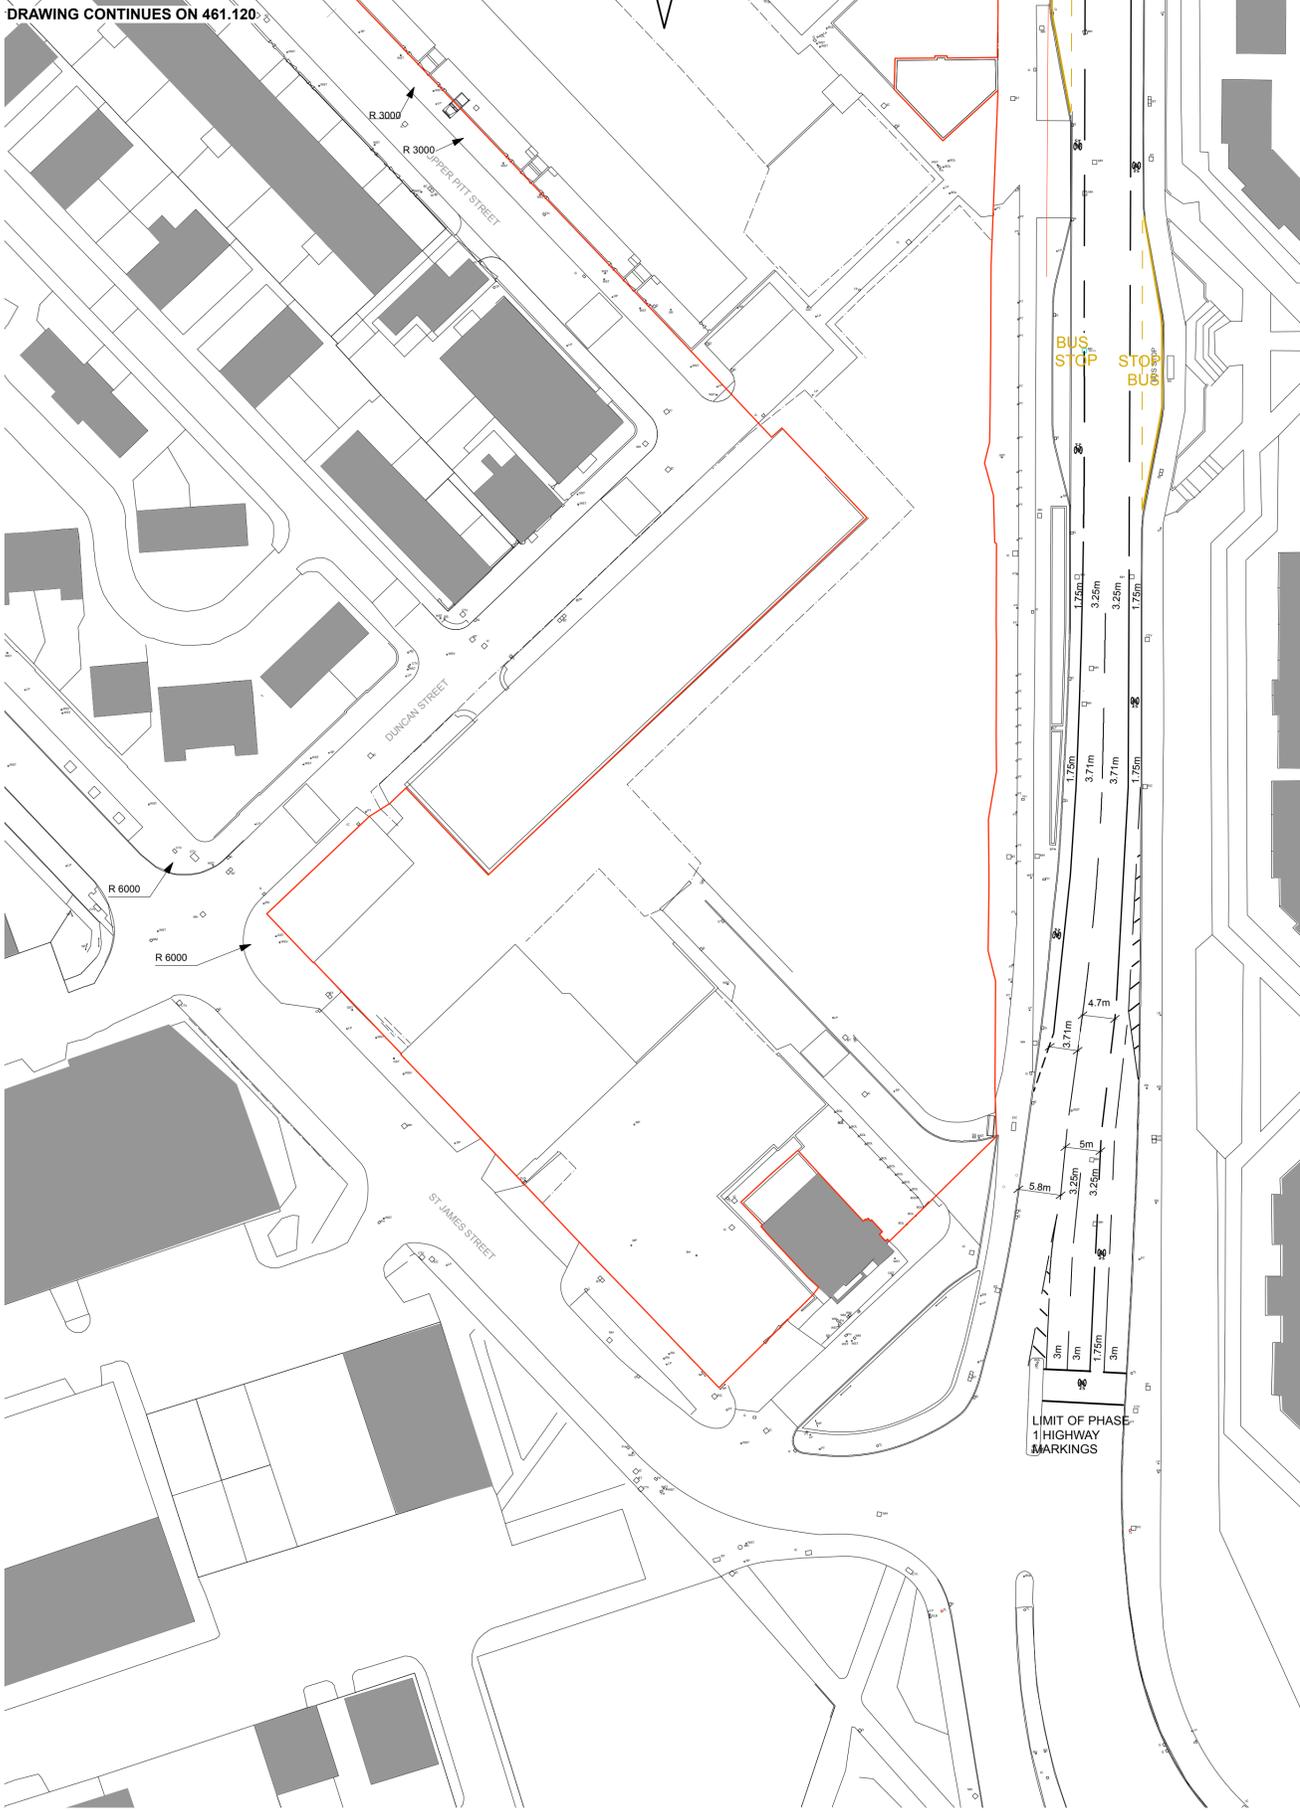

DRAWING CONTINUES ON 461.120

LIMIT OF PHASE 1 HIGHWAY MARKINGS

© All information contained within this document remains copyright of Landscape Projects Ltd. and shall not be reproduced without prior consent.  
(1) Do not scale from drawings - use written dimensions only. (2) All dimensions are in millimeters unless noted. (3) All dimensions shall be verified on site before proceeding with the work. (4) Landscape Projects shall be notified of any discrepancies. (5) Engineer to specify all sub-bases. Any below ground construction is indicative.



A	RD	2015-12-08	Updated in line with GA

**landscapeprojects**

Landscape Architecture & Design  
31 Blackfriars Road Salford Manchester M3 7AQ  
PHONE: 0161 839 8336 FAX: 0161 839 7155  
EMAIL: post@landscapeprojects.co.uk

Project Title		Drawing Title	
New China Town Liverpool		S278 Proposals Phase 1 Works Sheet 2 of 2	
Drawn Date	Drawn	Checked	
2015-11-09	AC	NCS	
Scale	Status	Drawing No.	Revision
1:500 @ A1	For Planning	461.121	A