
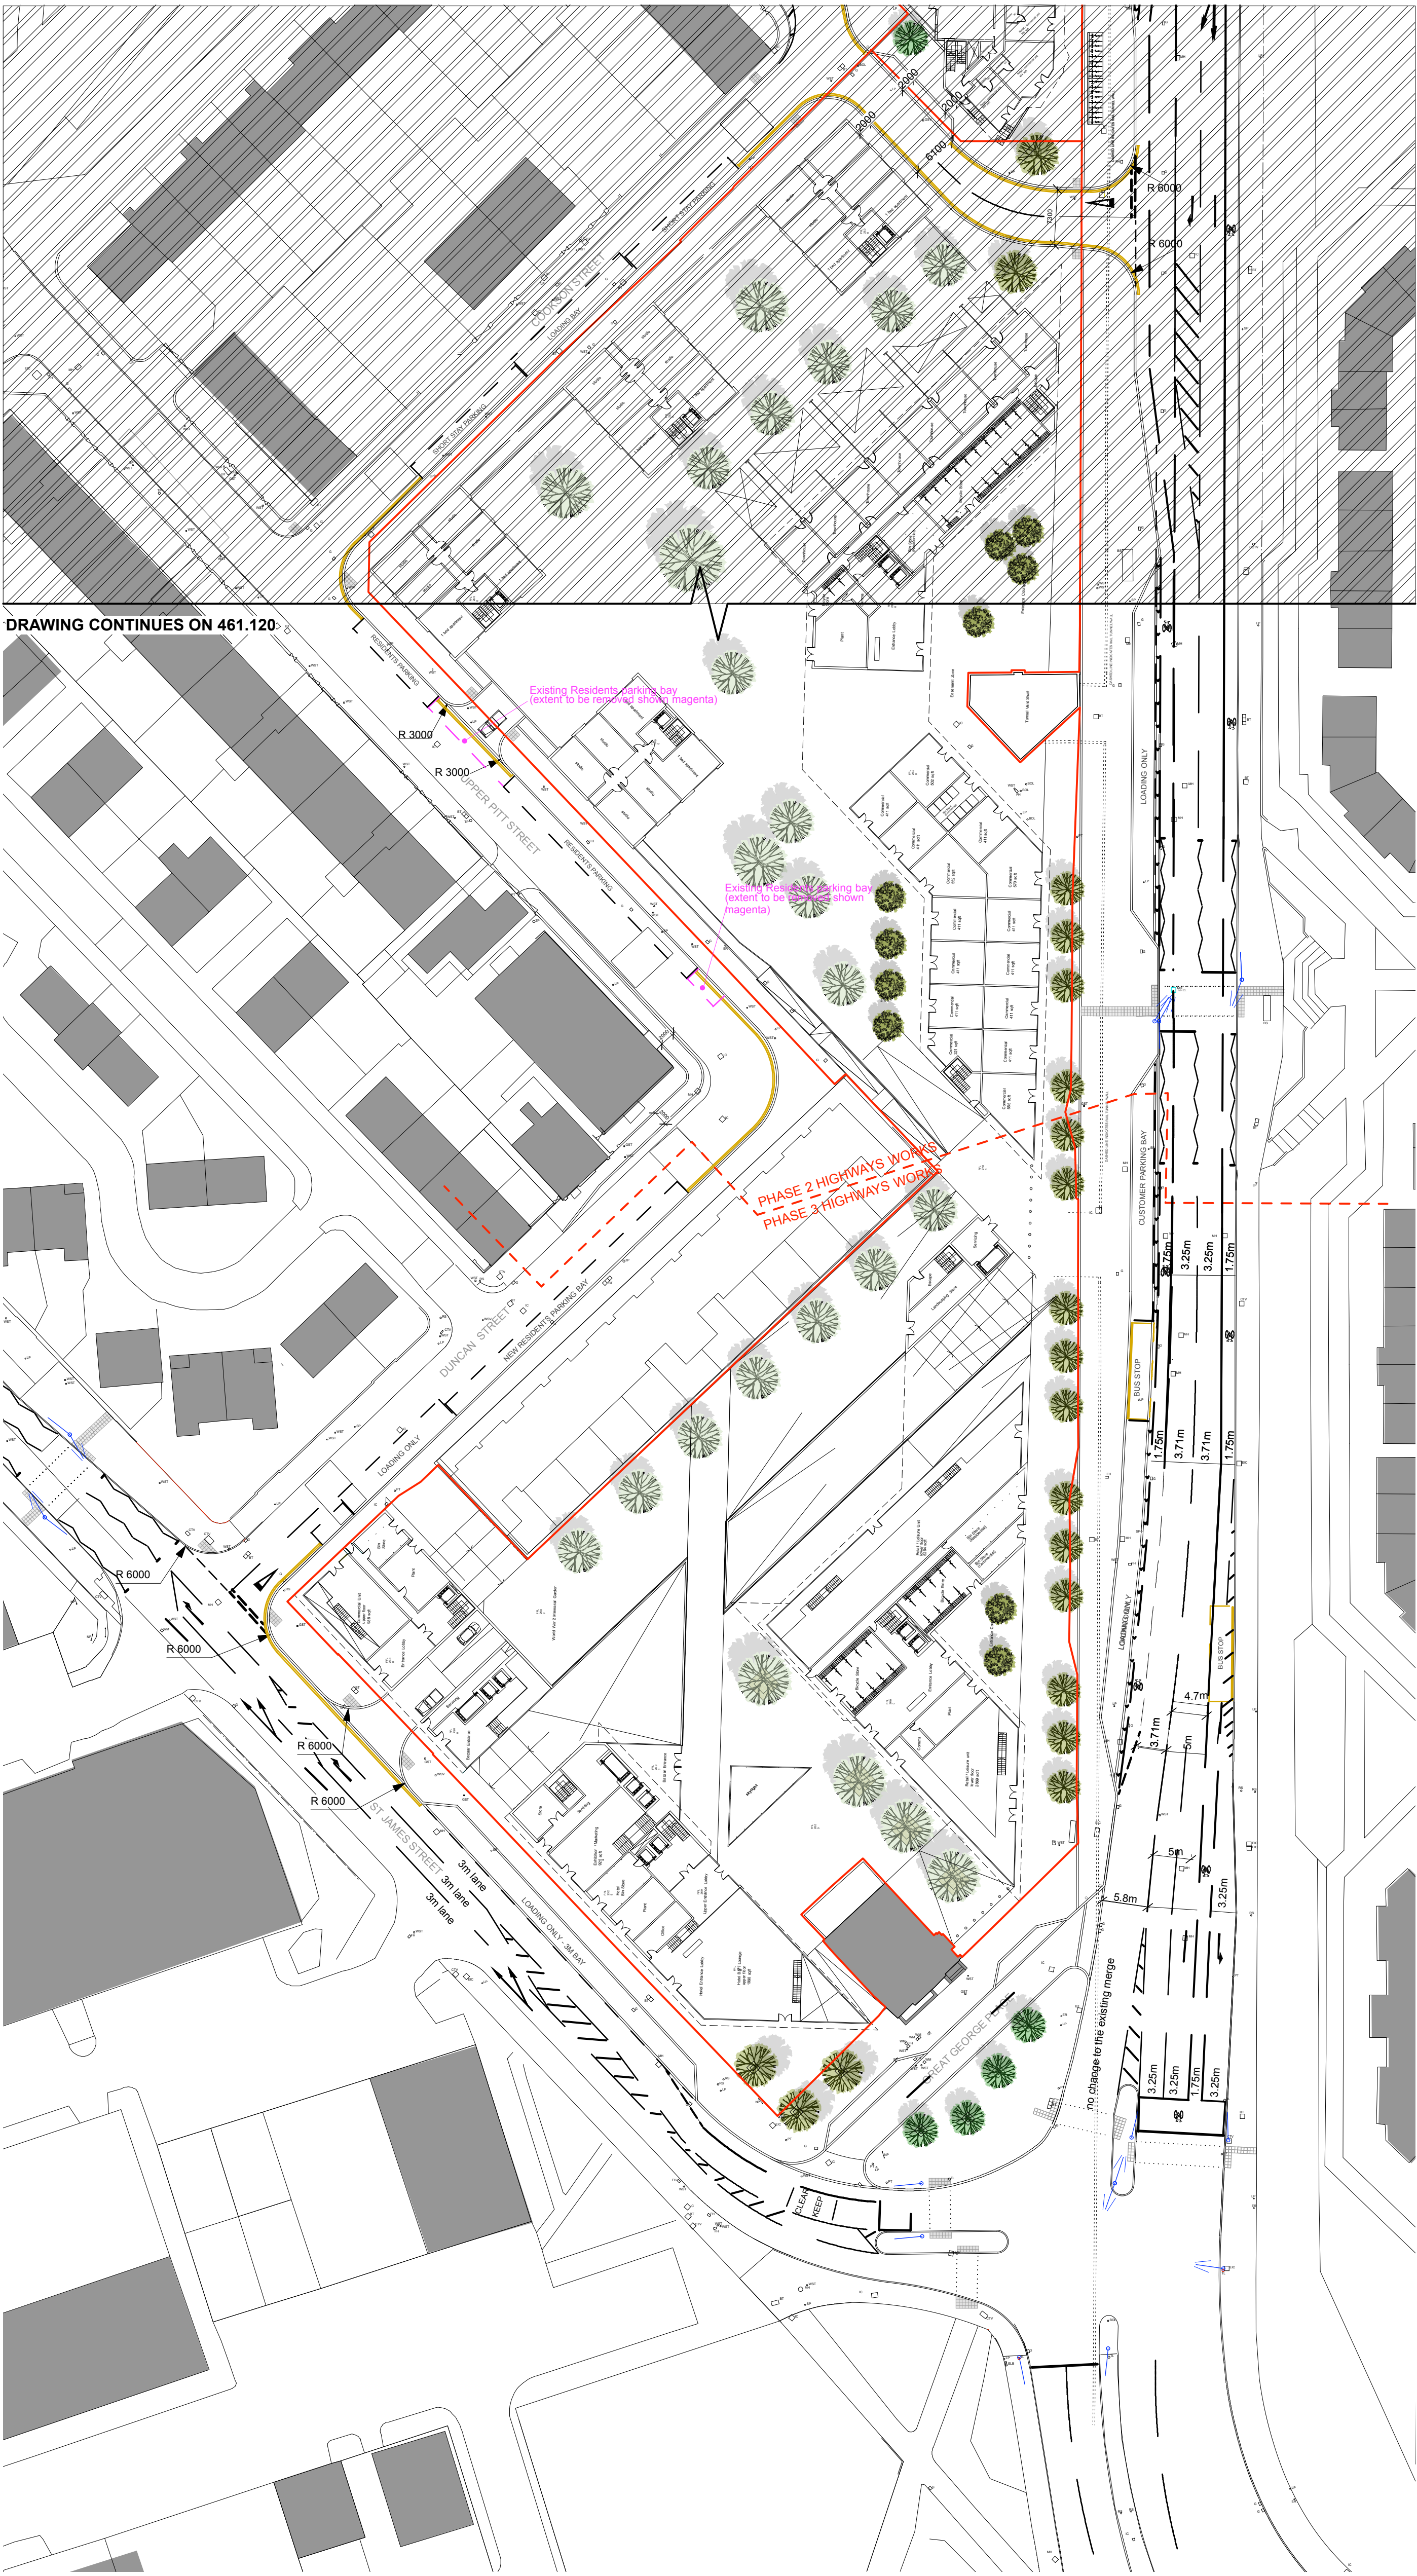


KEY
Planning Boundaries
Phase 1 Site Edged Red.

Outline Planning Site Edged Red.
See LP drawing 461.110 for further details.


Note:
All Highway works subject to S278 agreement.

Highways Works Key

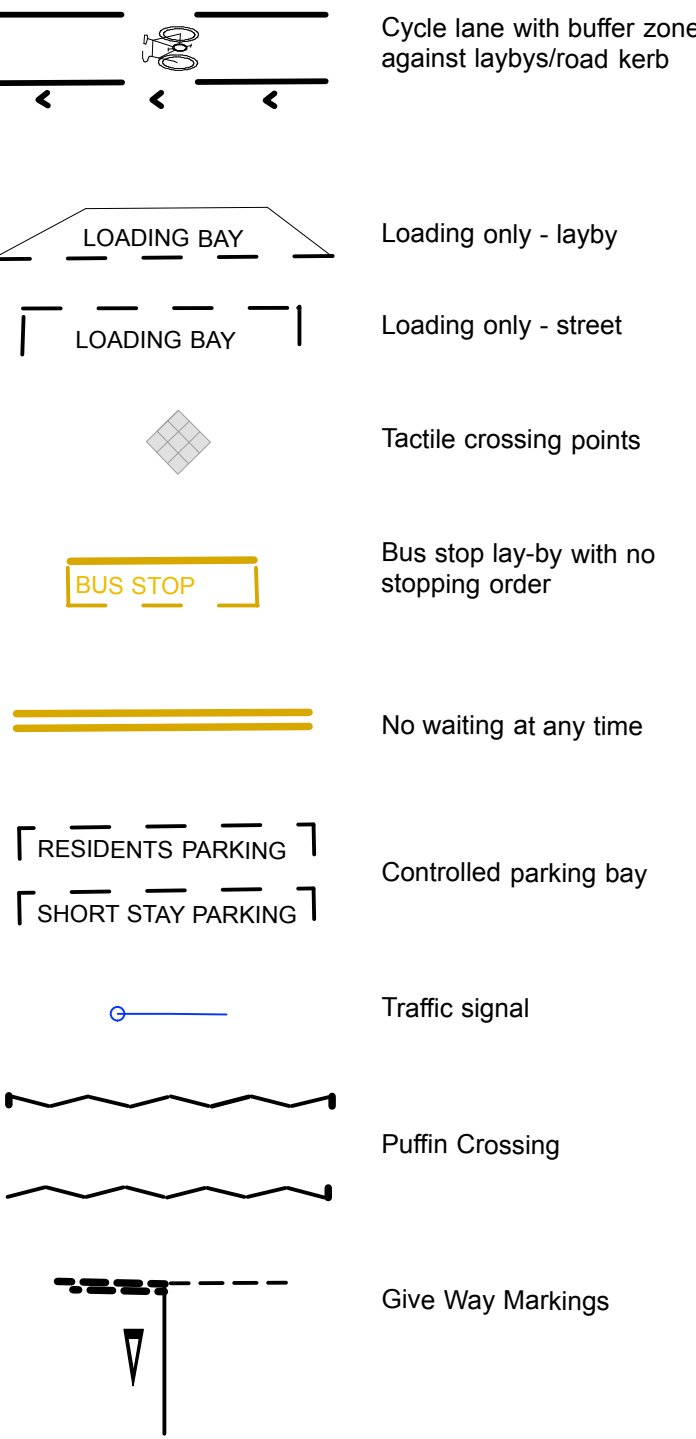

DRAWING CONTINUES ON 461.120

© All information contained within this document remains copyright of Landscape Projects Ltd. and shall not be reproduced without prior consent.
(1) Do not scale from drawings - use written dimensions only. (2) All dimensions are in millimeters unless noted. (3) All dimensions shall be verified on site before proceeding with the work. (4) Landscape Projects shall be notified of any discrepancies. (5) Engineer to specify all sub-bases. Any below ground construction is indicative.

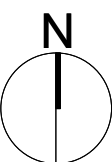

landscapeprojects

Landscape Architecture & Design
31 Blackfriars Road Salford Manchester M3 7AQ
PHONE: 0161 839 8336 FAX: 0161 839 7155
EMAIL: post@landscapeprojects.co.uk

Project Title
New China Town
Liverpool

Drawn Date
2015-11-09
Scale
1:500 @ A1

Drawn
AC
Checked
NCS
Status
For Planning

Drawing Title
S278 Proposals
Phases 2 & 3 Works
Sheet 2 of 2

Drawing No.
461.123

Revision
-