
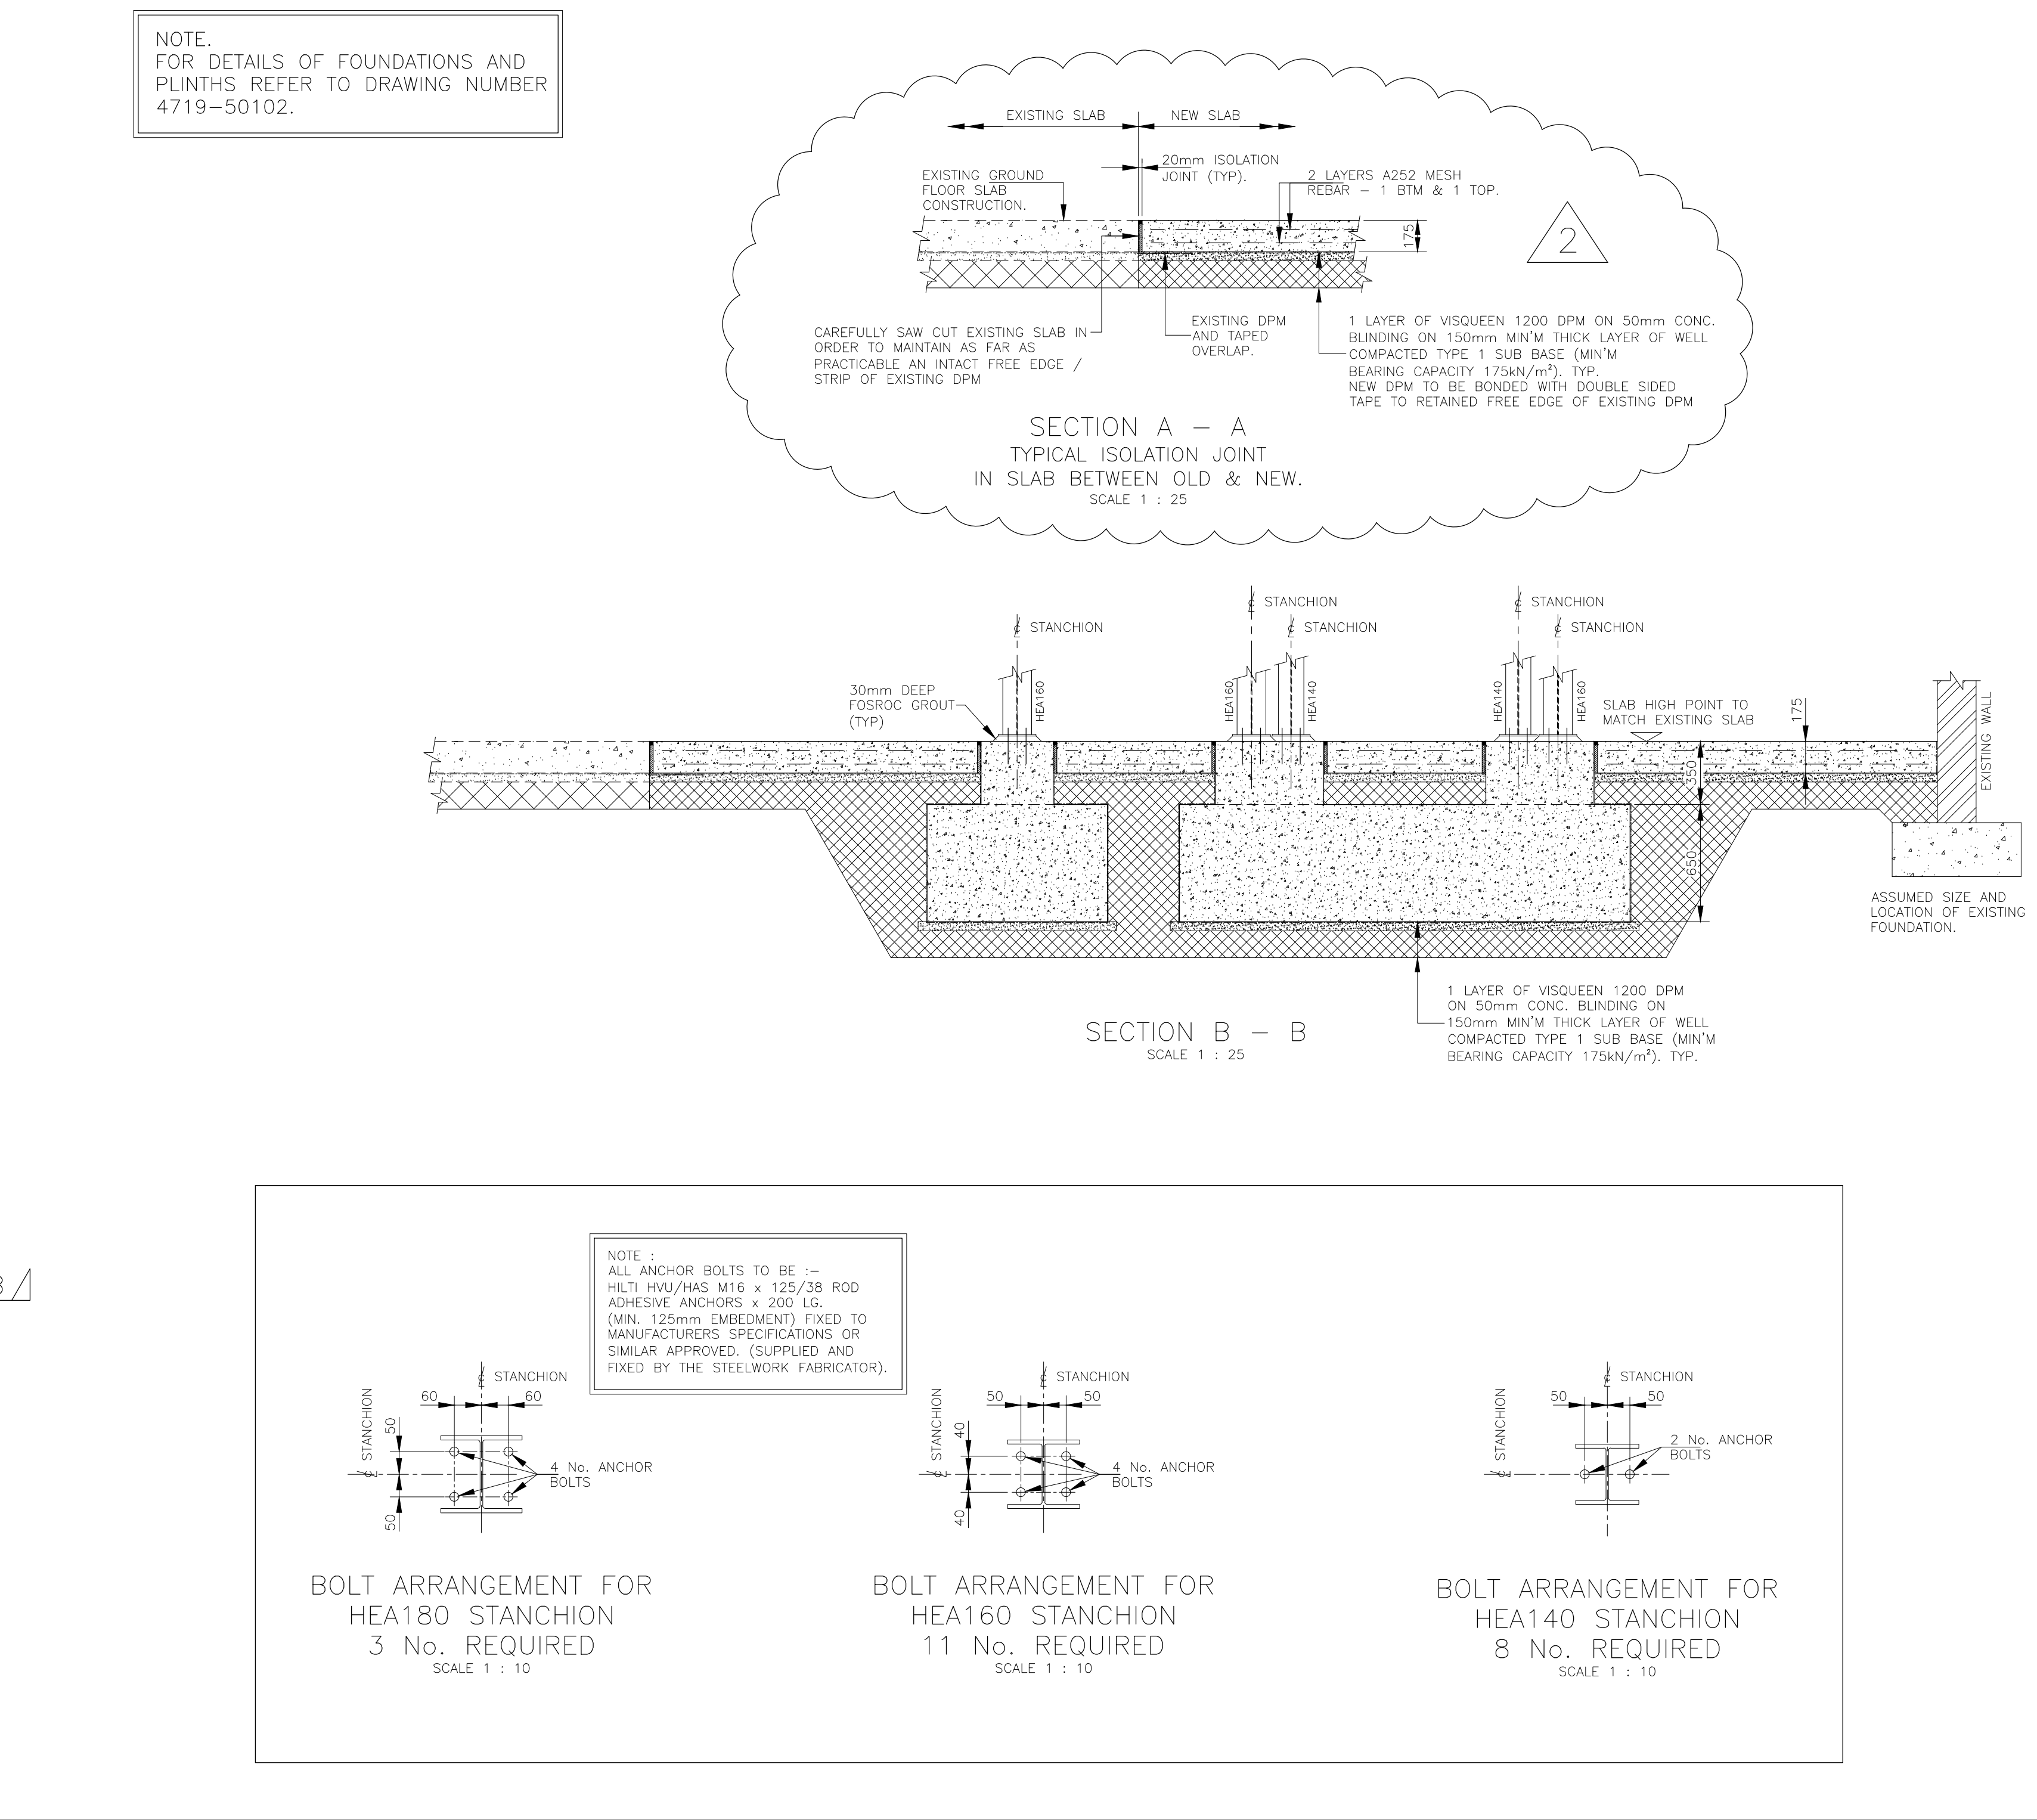
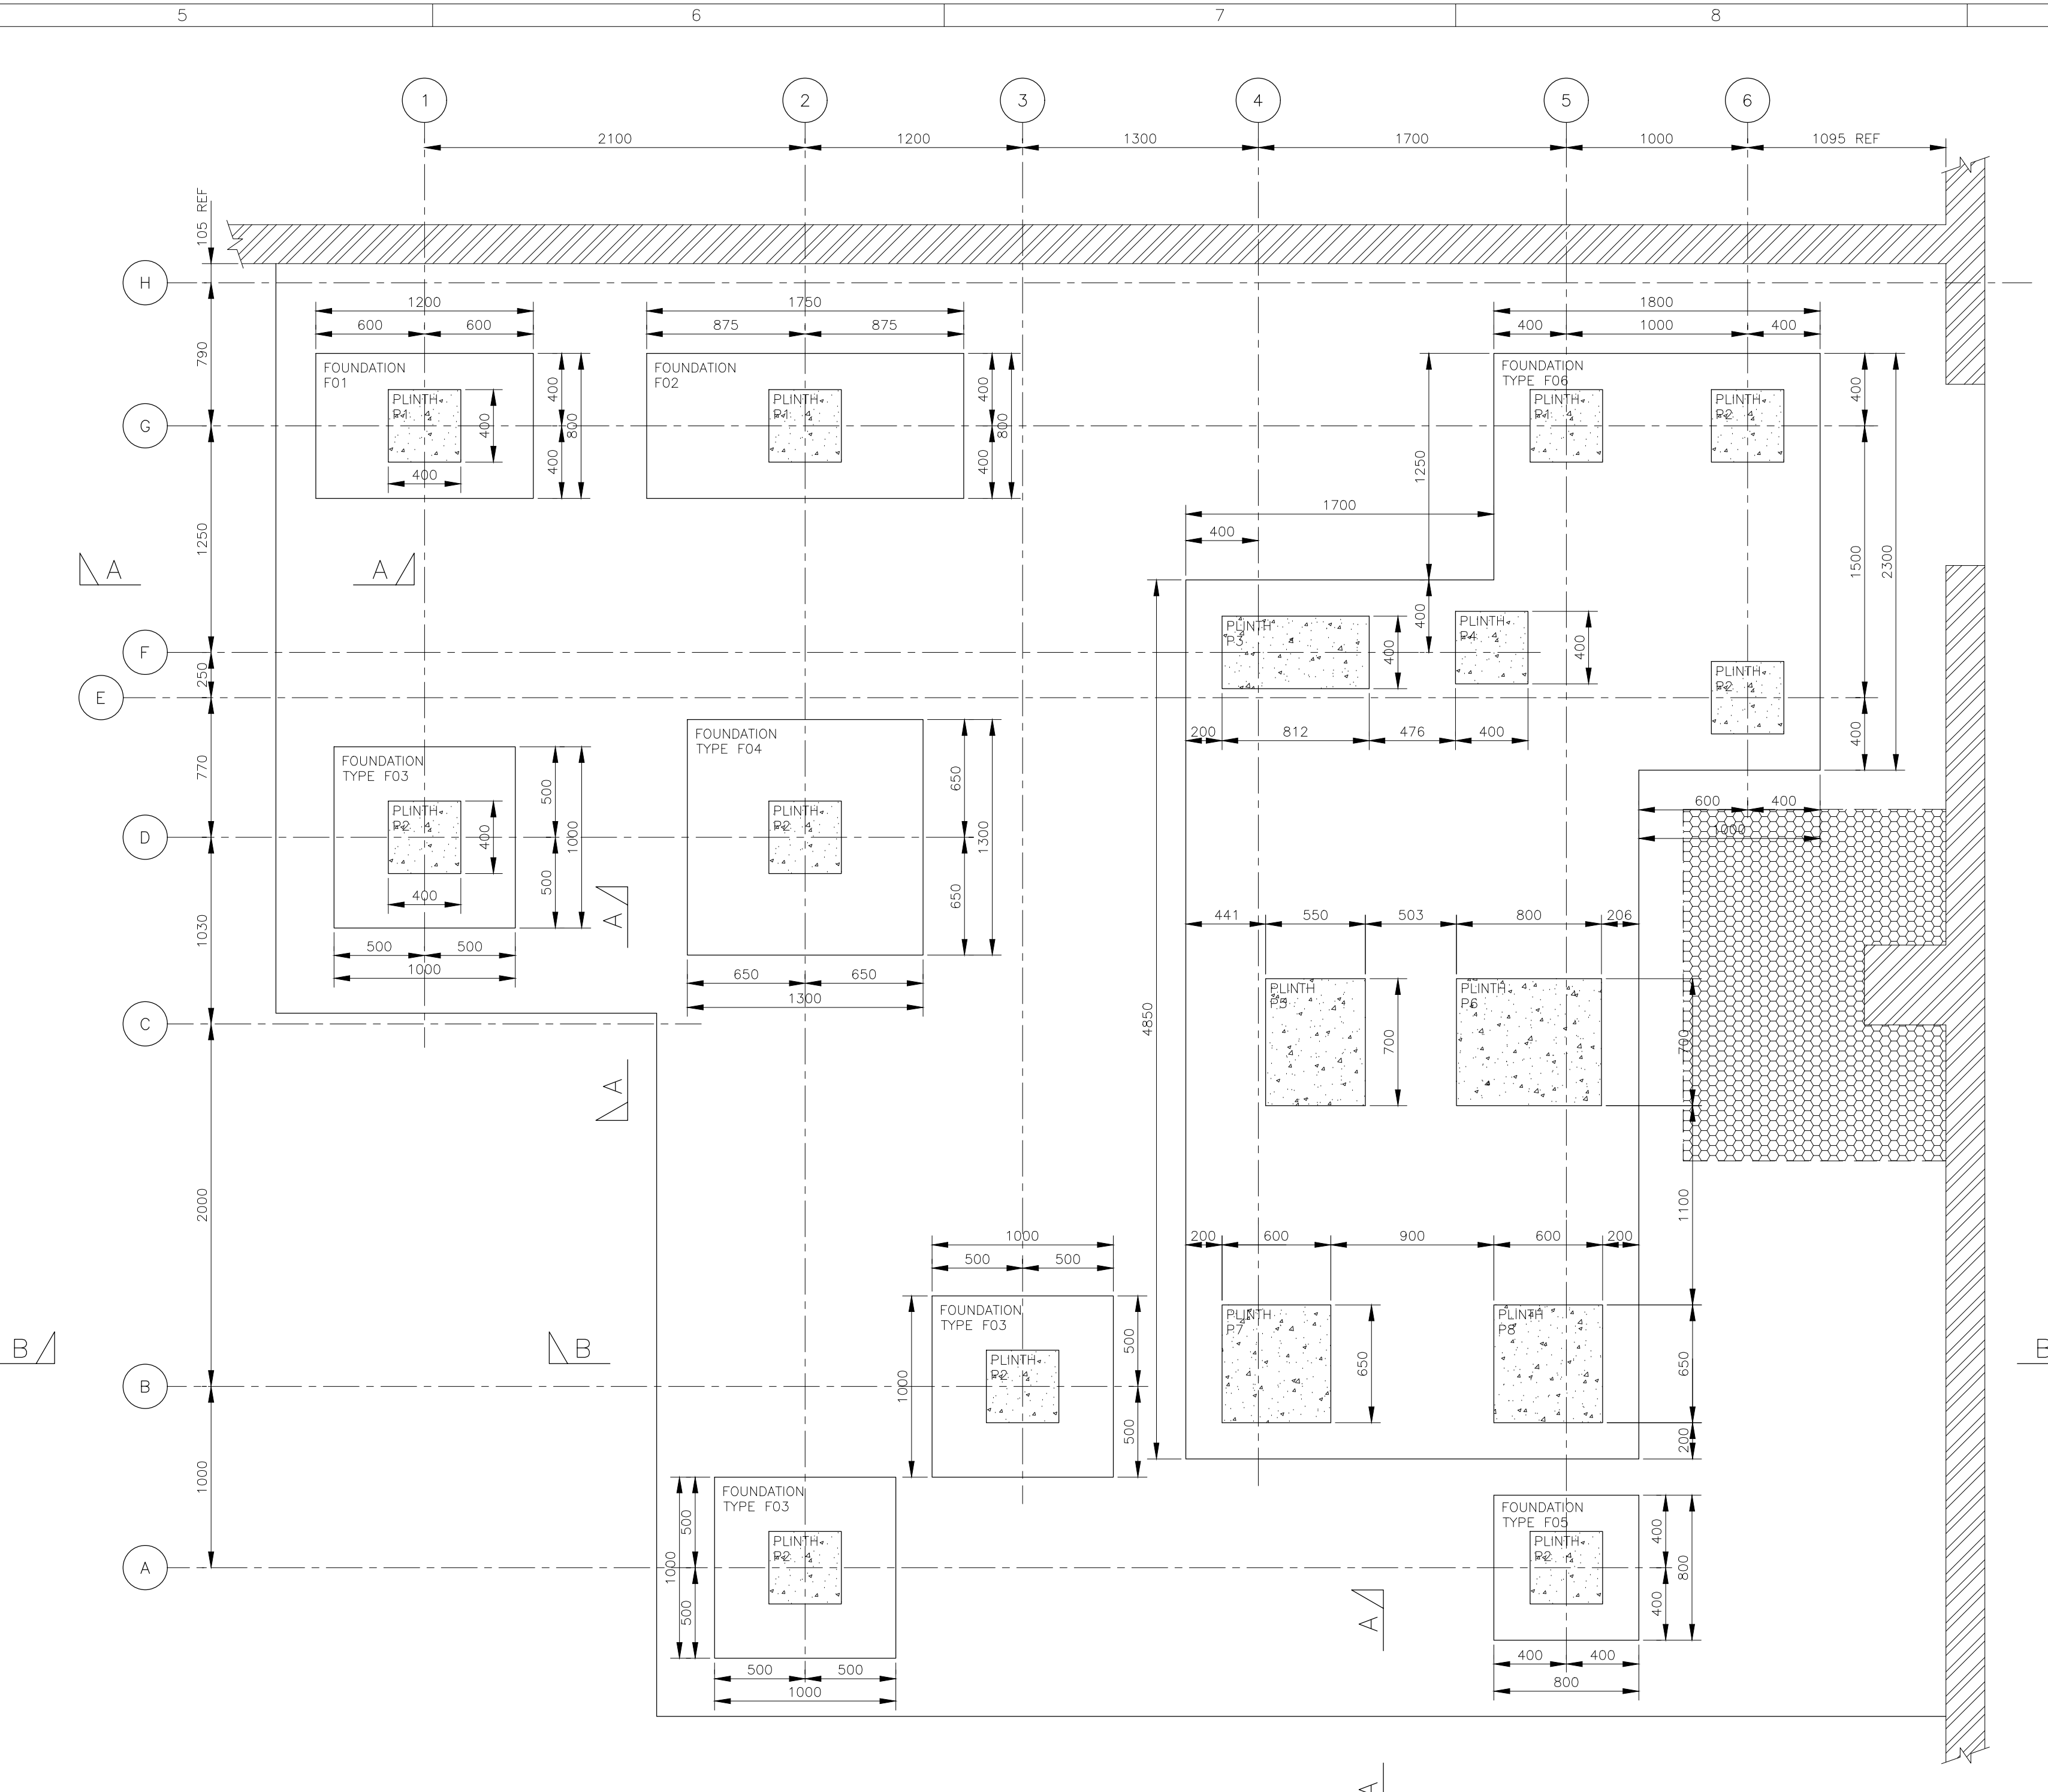
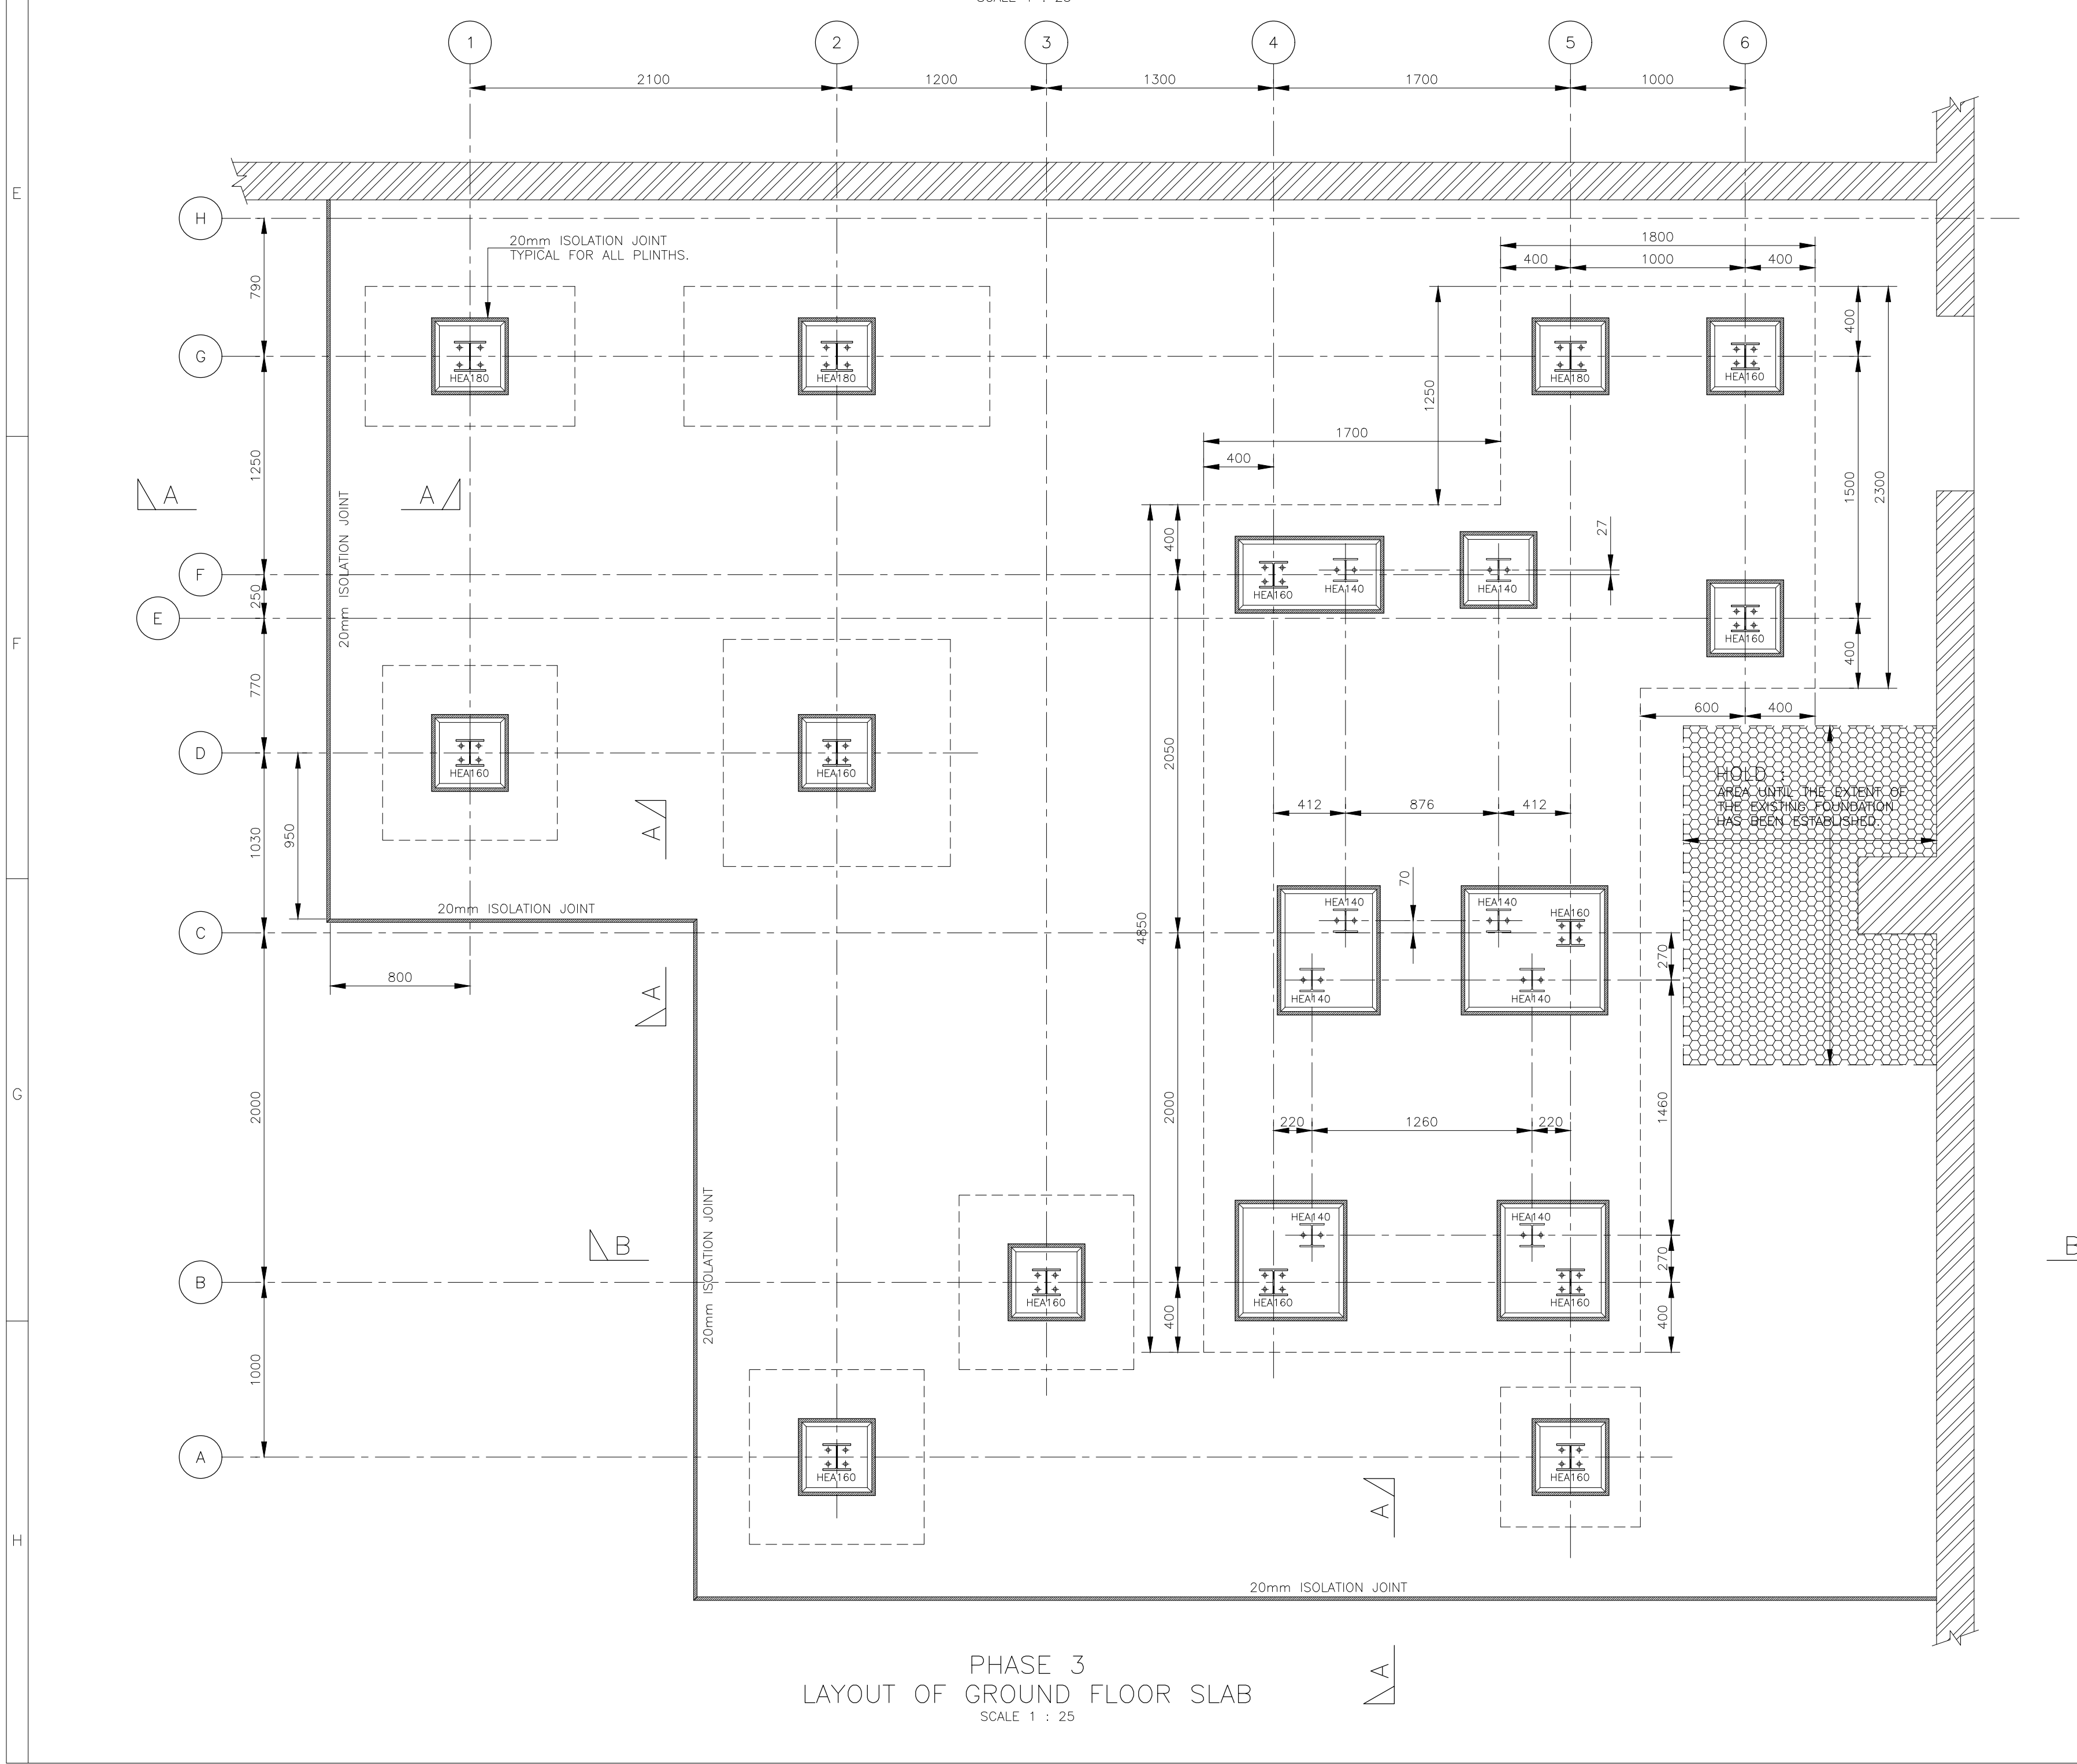


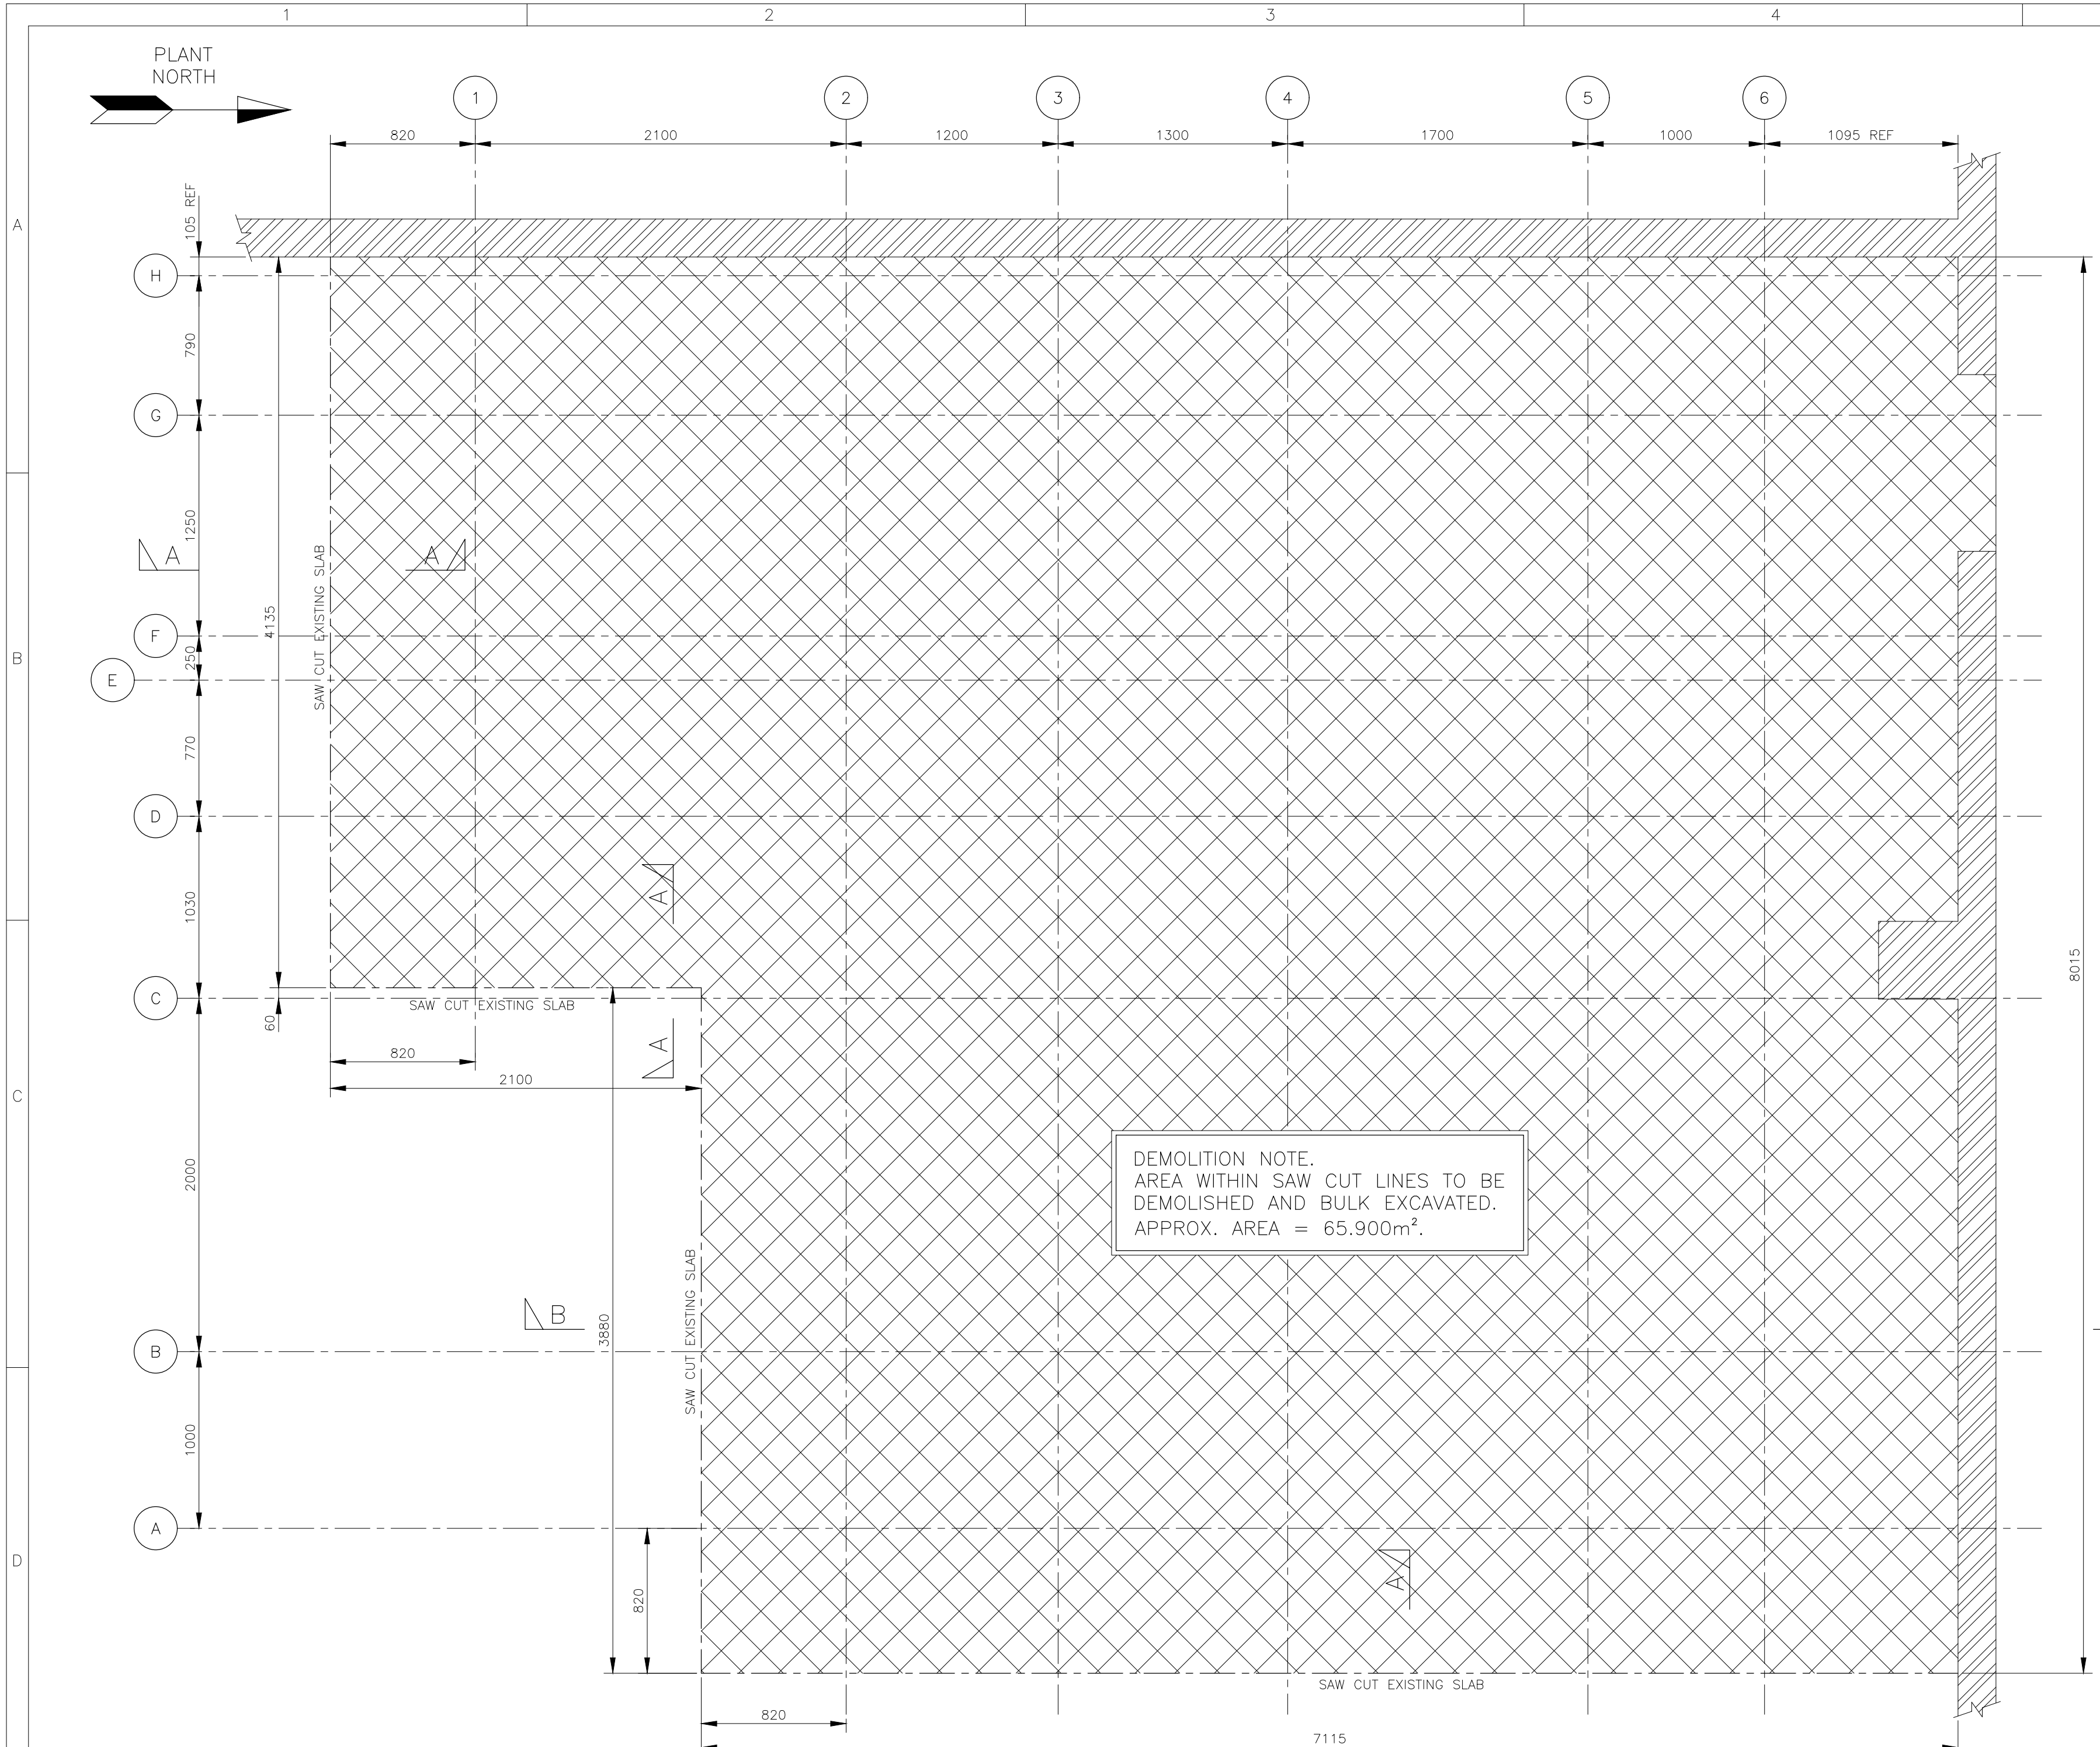

GENERAL NOTES.

1. FOR CIVIL GENERAL NOTES REFER TO DRAWING NUMBER 4719-50100.

REFERENCE DRAWINGS.

4719-50100. CIVIL GENERAL NOTES.
4719-50102. DETAILS OF FOUNDATIONS AND PLINTHS.
4719-50110. R.C. DETAILS OF FOUNDATIONS.
4719-50111. R.C. DETAILS OF FOUNDATIONS - BENDING SCHEDULES.

KEY PLAN

**ISSUED FOR
PLANNING
APPROVAL**

REV.	STATUS	DRAWN	CHECKED	APPR'D	CLIENT	DATE
2	DPM TO SLAB EDGE DETAIL UPDATED.	MAB	MH	MH		14.04.2016
1	ISSUED FOR CONSTRUCTION.	DRS	MH	MH		13.04.2016
0	ISSUED FOR COMMENT/APPROVAL AND PRICING	DRS	MH	MH		24.03.2016

valspar Valspar Powder Coatings Ltd,
Goodlass Road,
Speke, Liverpool, L24 9HU.
United Kingdom.

This drawing is supplied on the basis that it may only be used, reproduced, or otherwise adapted for use in accordance with the express permission in writing from Haden Freeman Ltd.

Copyright © 2016 Haden Freeman Ltd.

HADEN FREEMAN LIMITED
Freeman House, Gifford Street, Denton, Manchester, M34 3SU
Telephone +44 (0) 161 304 5900 Fax +44 (0) 161 304 5901
email info@hadenfreeman.com www.hadenfreeman.com

CLIENT VALSPAR (UK) CORPORATION
PROJECT VALSPAR BONDOR PROJECT
TITLE LAYOUT OF FOUNDATIONS AND GROUND FLOOR SLAB

SCALE AS SHOWN
A0

DWG. N° 4719 - 50101
REV 2