


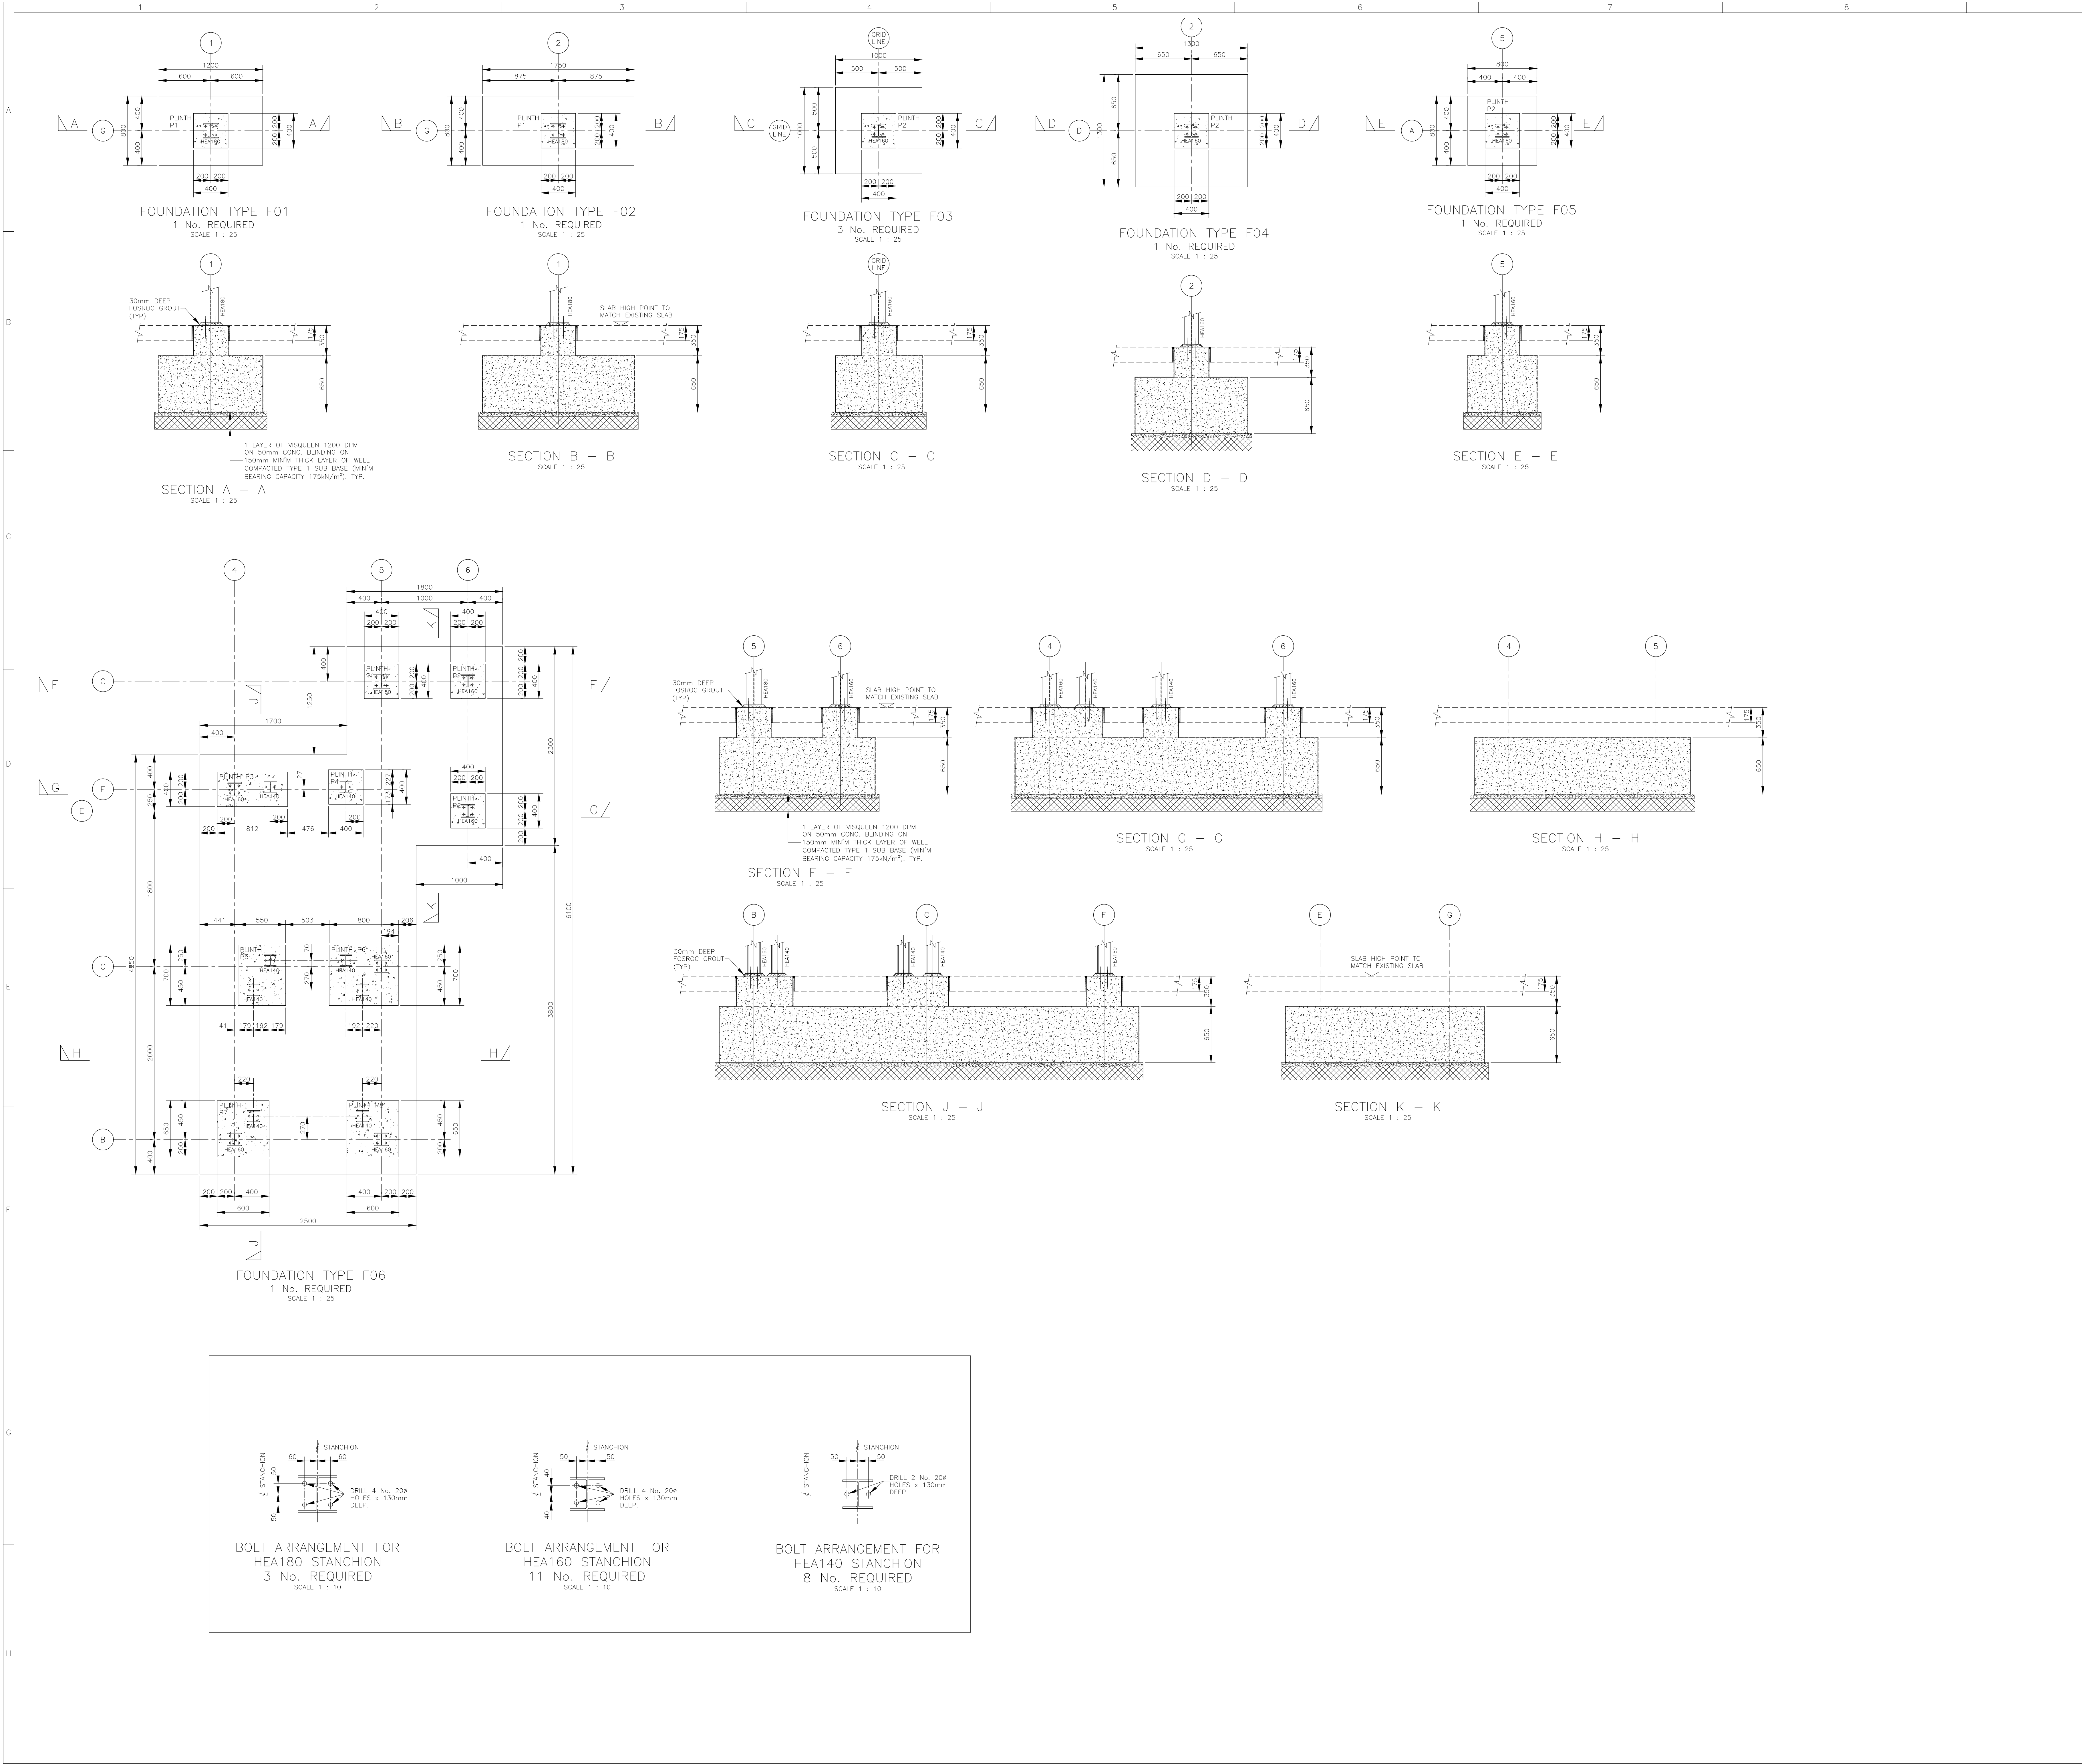

GENERAL NOTES.

1. FOR CIVIL GENERAL NOTES REFER TO DRAWING NUMBER 4719-50100.

REFERENCE DRAWINGS.

4719-50100. CIVIL GENERAL NOTES.
4719-50101. LAYOUT OF FOUNDATIONS AND GROUND FLOOR SLAB.
4719-50110. R.C. DETAILS OF FOUNDATIONS.
4719-50111. R.C. DETAILS OF FOUNDATIONS - BENDING SCHEDULES.

KEY PLAN

**ISSUED FOR
PLANNING
APPROVAL**

1	ISSUED FOR CONSTRUCTION.	DRS	MH	MH	13.04.2016
0	ISSUED FOR COMMENT/APPROVAL AND PRICING	DRS	MH	MH	29.03.2016
REV.	STATUS	DRAWN	CHECKED	APPR'D	CLIENT DATE

valspar Valspar Powder Coatings Ltd,
Goodlass Road,
Speke, Liverpool, L24 9HU.
United Kingdom.

This drawing is supplied on the basis that it may only be used, reproduced, or otherwise adapted for use in accordance with the express permission in writing from Haden Freeman Ltd.
Copyright © 2016 Haden Freeman Ltd.

HADEN FREEMAN LIMITED
Freeman House, Gt. Ham Street, Denton, Manchester. M34 3SU
Telephone +44 (0) 0161 304 5900 Fax +44 (0) 0161 304 5901
email info@hadenfreeman.com www.hadenfreeman.com

CLIENT VALSPAR (UK) CORPORATION
PROJECT VALSPAR BONDER PROJECT
TITLE DETAILS OF FOUNDATIONS AND PLINTHS

SCALE
AS SHOWN
A0

DWG. N° 4719 - 50102
REV 1