


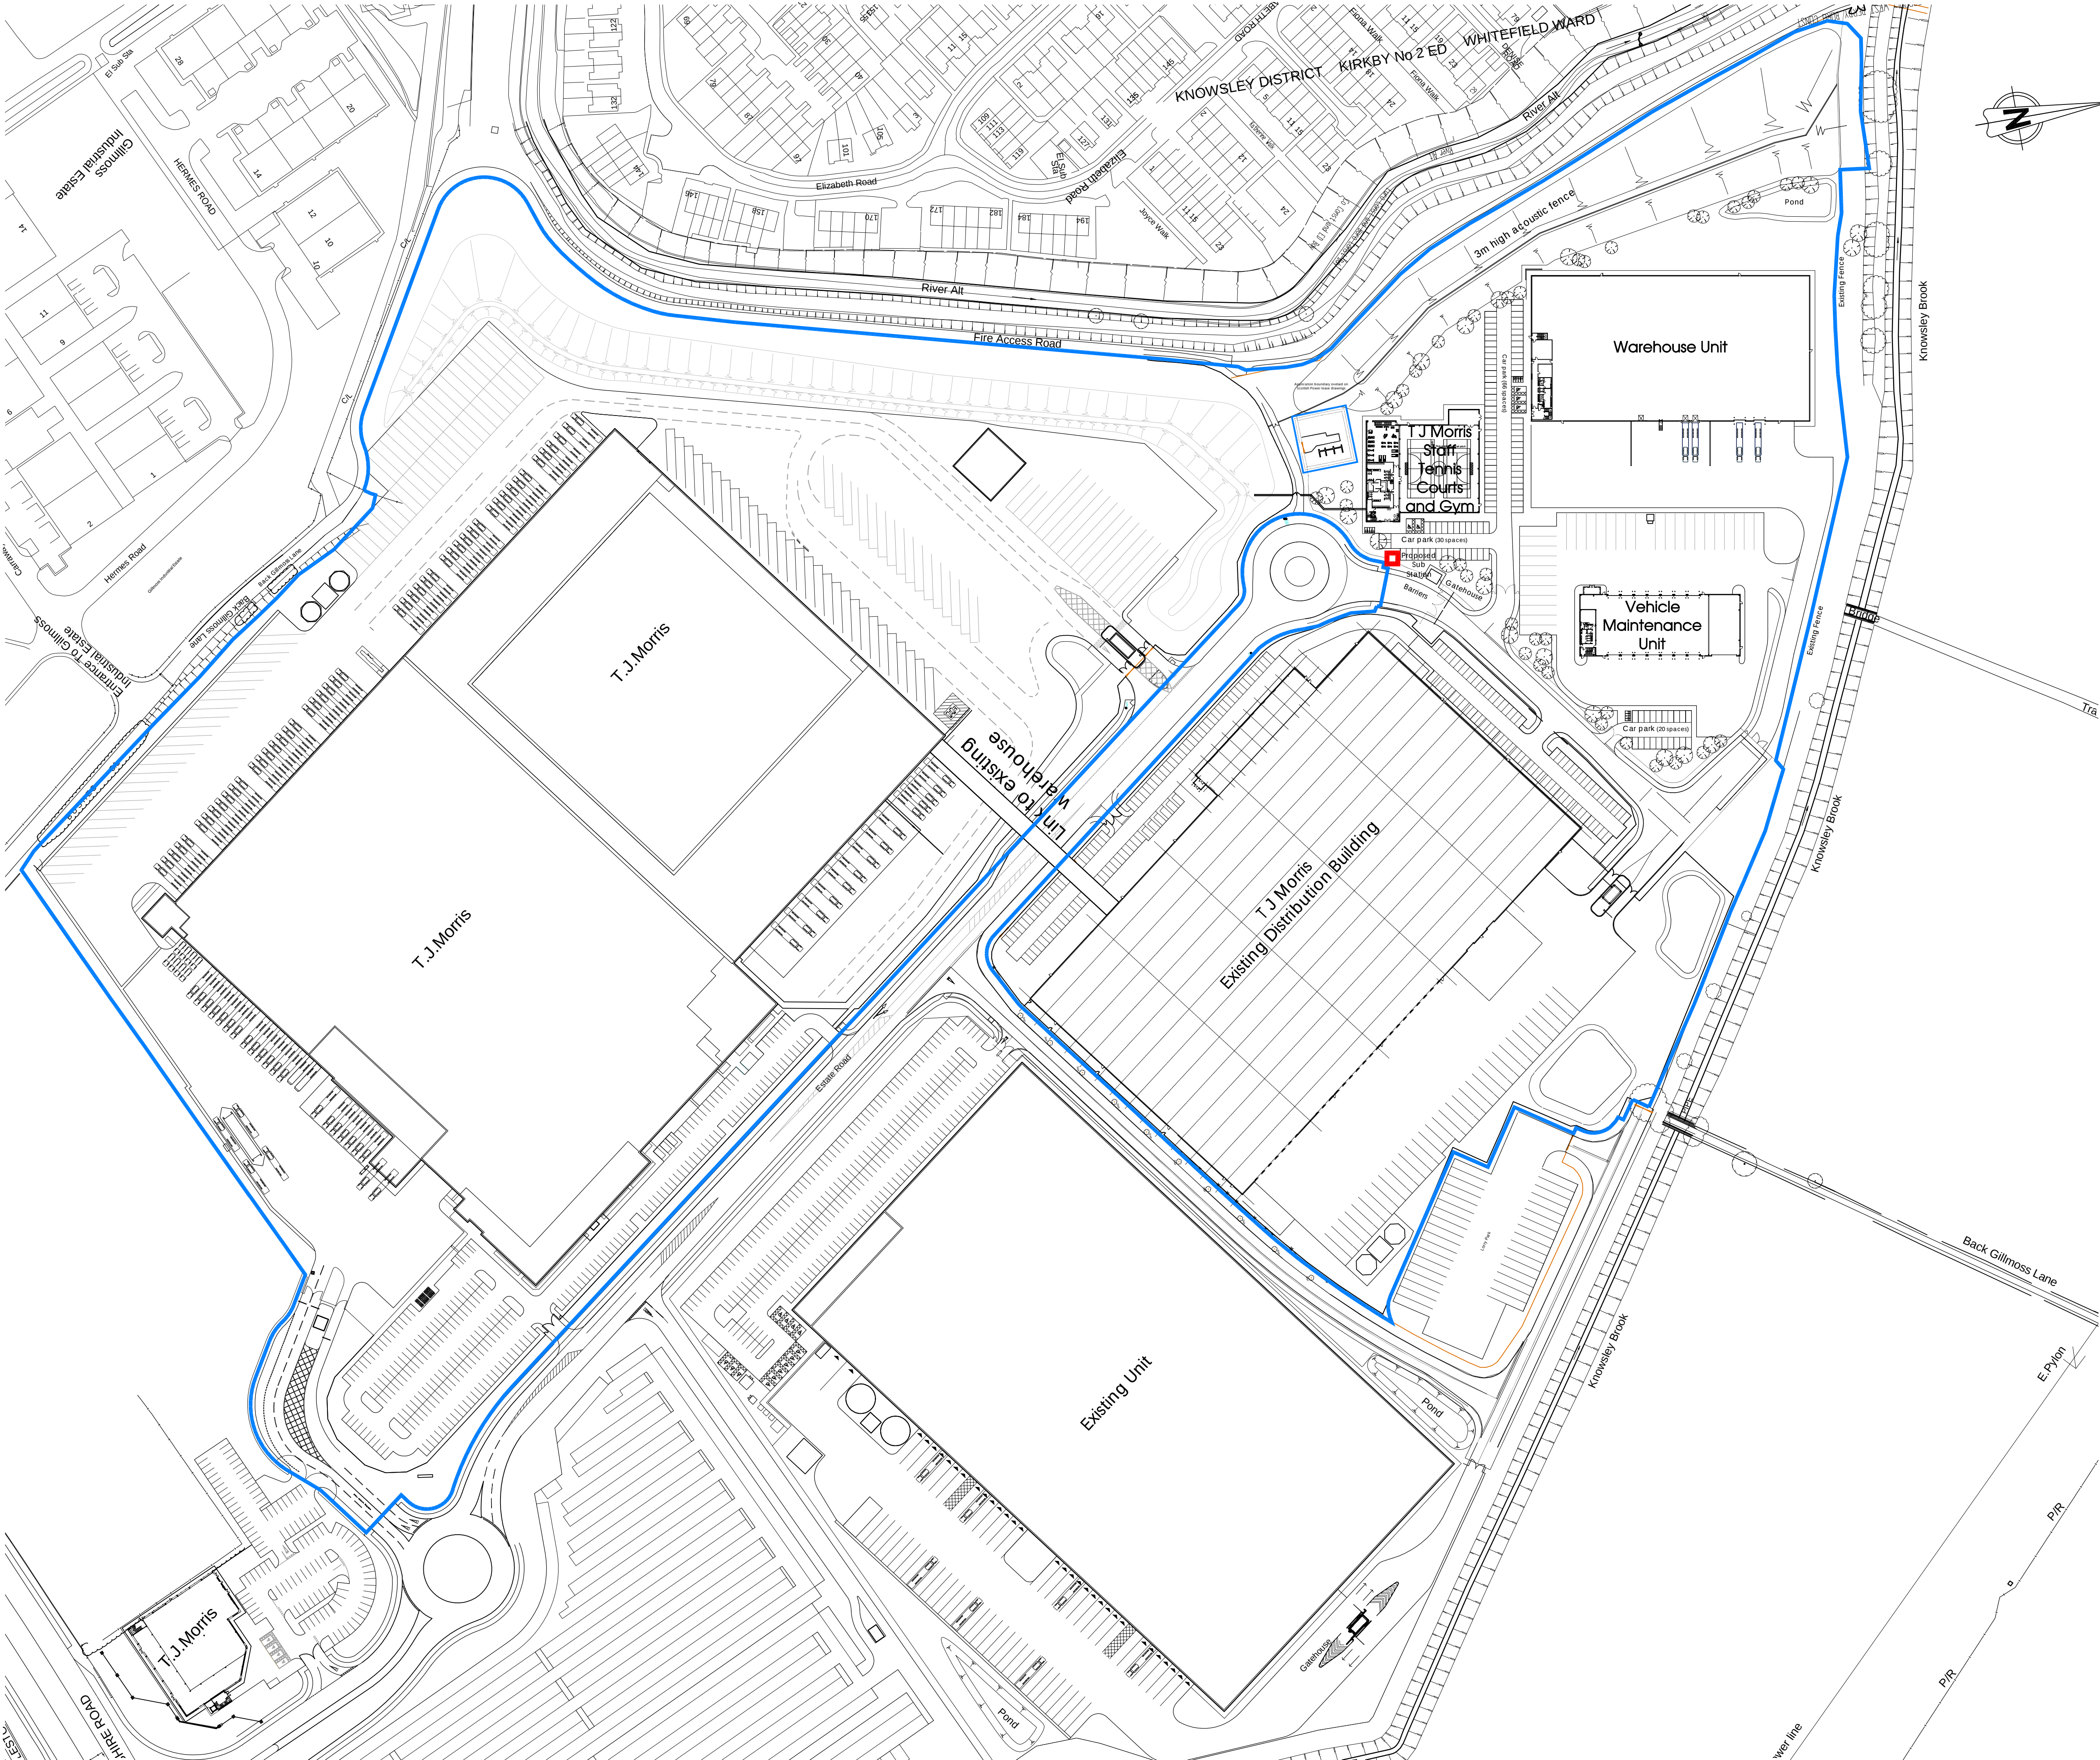

notes

this drawing and design is the copyright of aja architects llp and must not be reproduced in part or in whole without prior written consent. contractors must verify all dimensions on site before commencing work or preparing shop drawings if in doubt ASK.

Where this drawing contains any Ordnance Survey mapping material, it has been reproduced under license number 10002278.

Ordnance Survey © Crown copyright

no.	date	revision	by
-----	------	----------	----



aja architects llp
1170 Elliott Court
Herald Avenue
Coventry Business Park
COVENTRY CV5 6UB

T: 024 7625 3200
F: 024 7625 3210
E: aja@aja-architects.com
W: www.aja-architects.com

aja architects llp is a limited liability partnership registered in England No. OC326721

client

T J Morris

project

Balance of G Park
Liverpool

drawing

Site Location Plan

scale	1:1250 @ A1	drawn	KS
-------	-------------	-------	----

checked	date	August 2015
---------	------	-------------

no

5583 - 130