


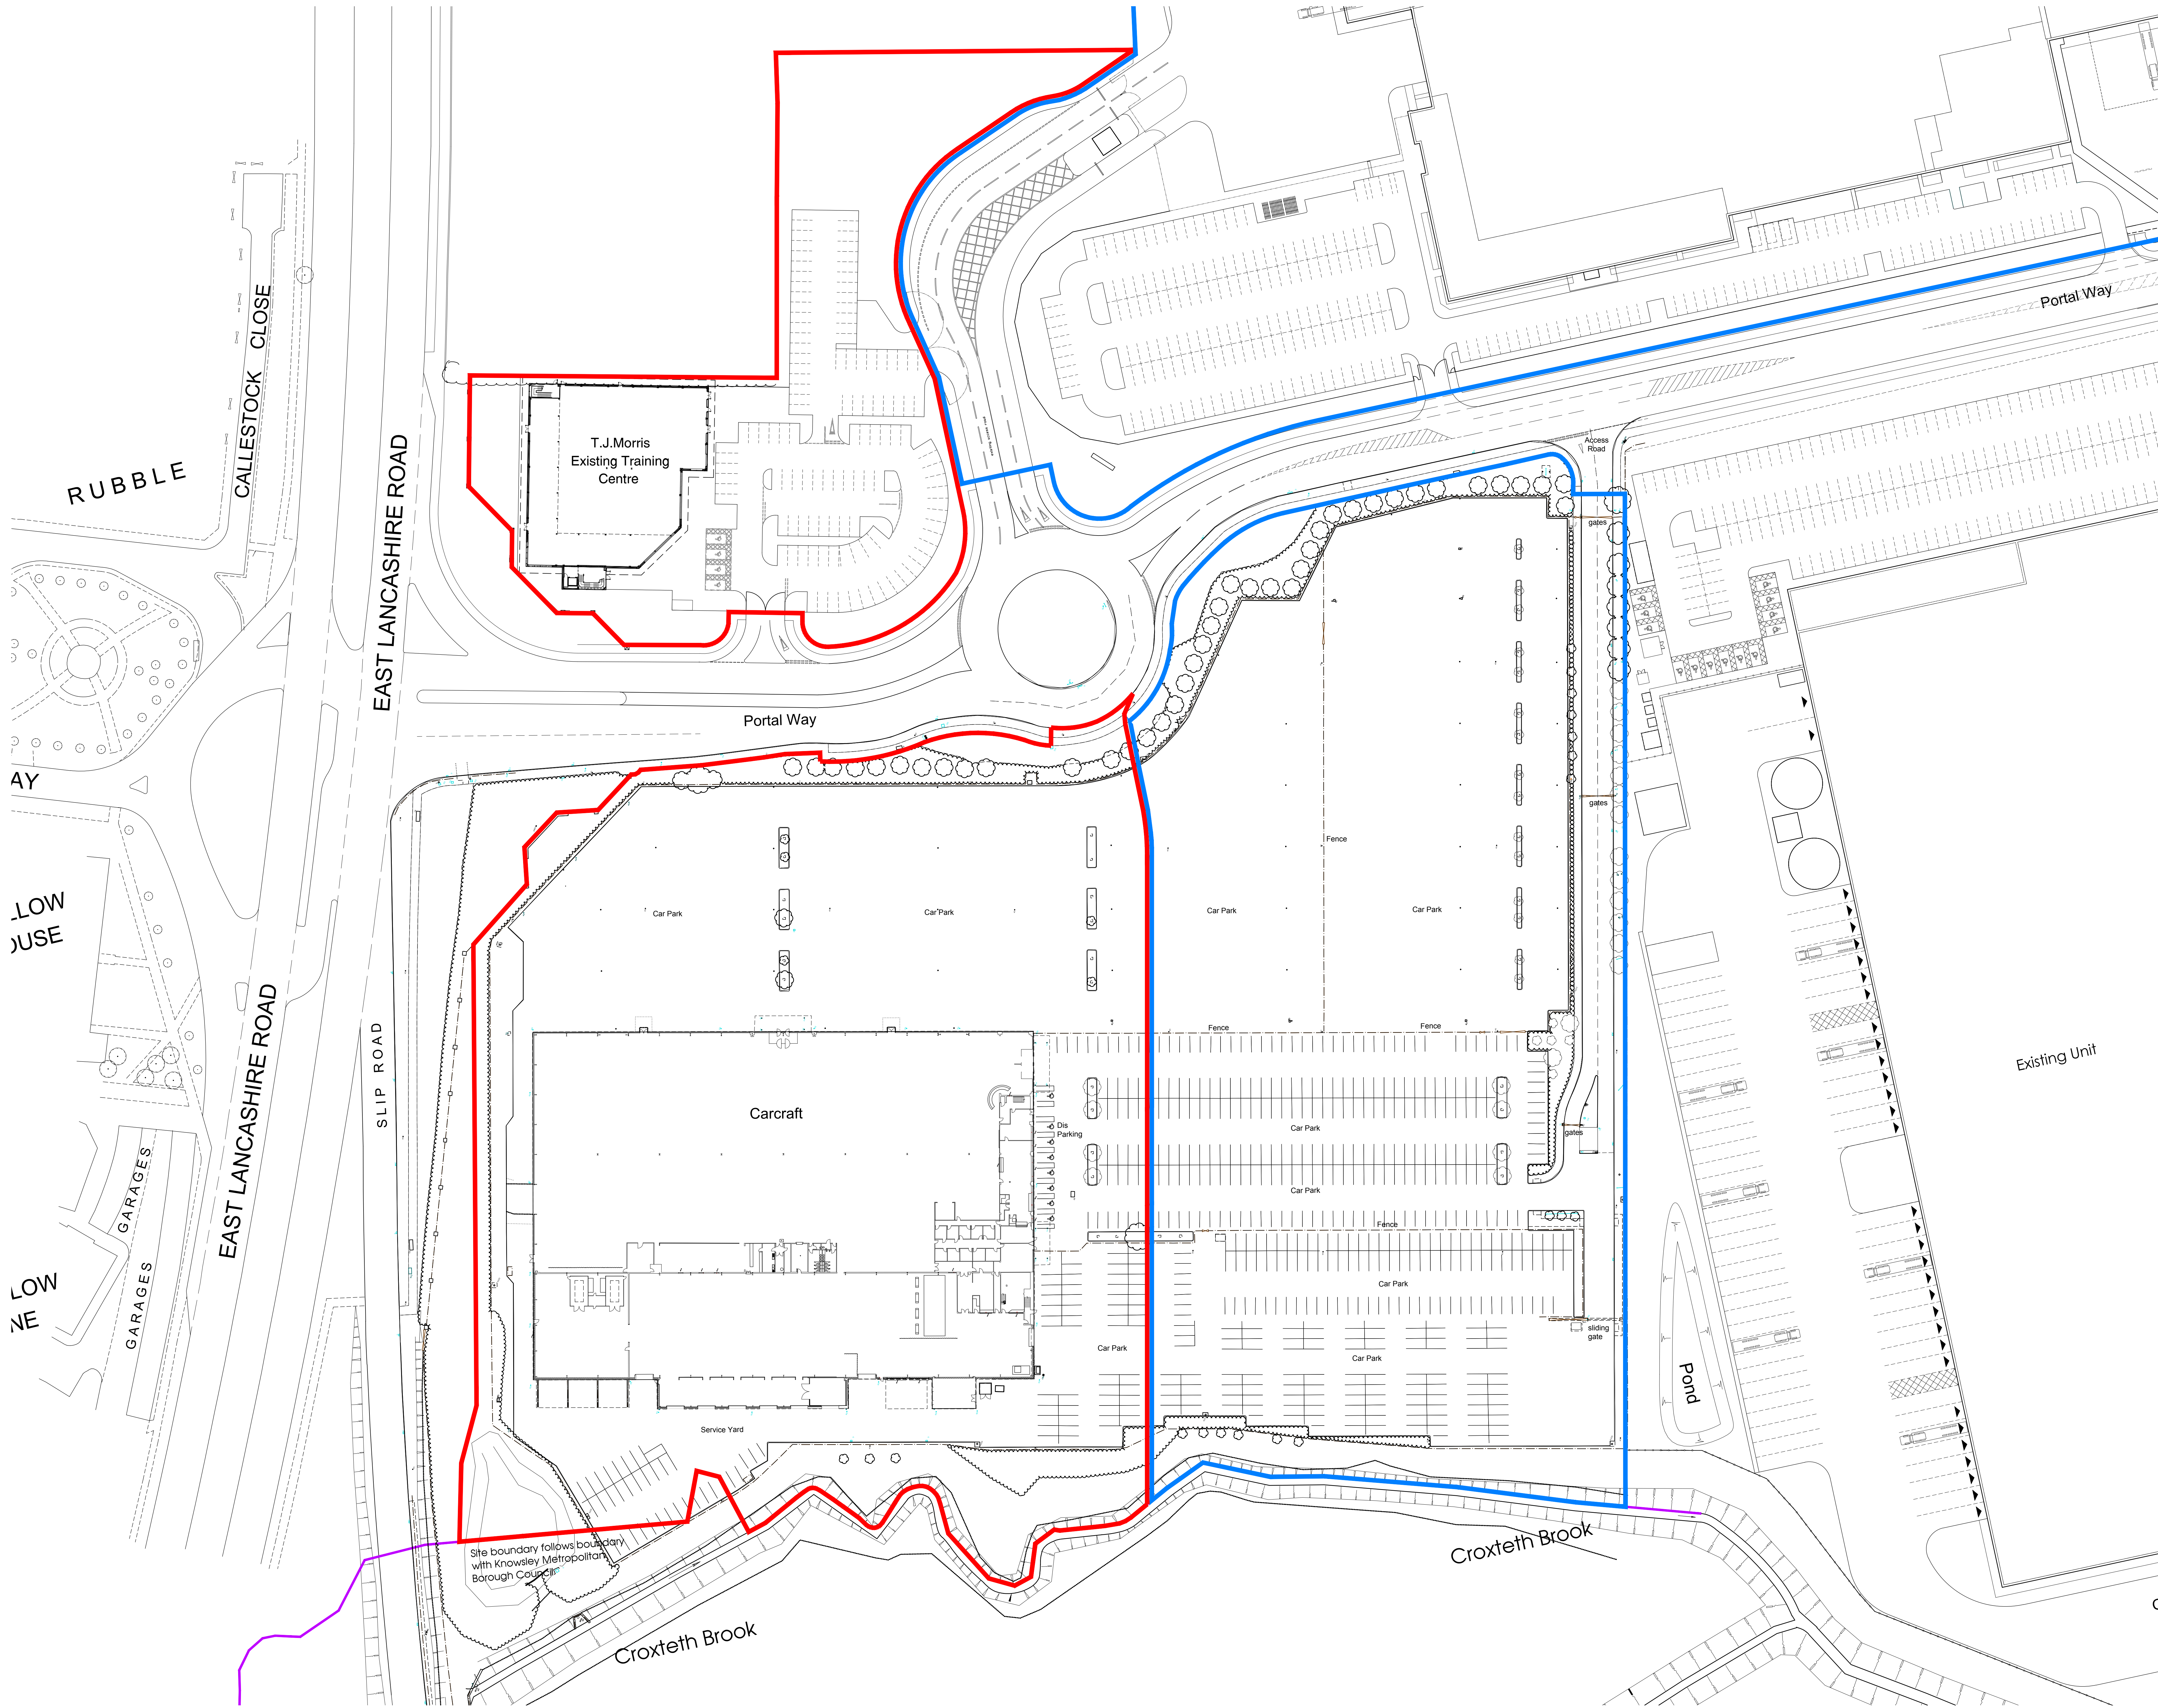

C	10.12.15	Updated for planning issue	ZI
B	08.12.15	Planning issue	ZI
A	30.11.15	Schedule of areas added. Scale bar added. Plot sheet updated to A0.	ZI

no.	date	revision	by
-----	------	----------	----



aja architects ip
1170 Elliott Court
Herald Avenue
Coventry Business Park
COVENTRY CV5 6UB

T: 024 7625 3200
F: 024 7625 3210
E: aja@aja-architects.com
W: www.aja-architects.com

client
T J Morris

project
Regeneration of former
Carcraft Site
Axis Business Park
Liverpool

drawing
Existing Site Plan

scale	1:500 @ A0	drawn	ZI
checked	JP	date	11 November 2015

no.
5834-101 C