


notes

this drawing and design is the copyright of aja architects llp and must not be reproduced in part or in whole without prior written consent. contractors must verify all dimensions on site before commencing work or preparing shop drawings. If in doubt! ASK.

Where this drawing contains any Ordnance Survey mapping material, it has been reproduced under license number 100052276. Ordnance Survey © Crown copyright

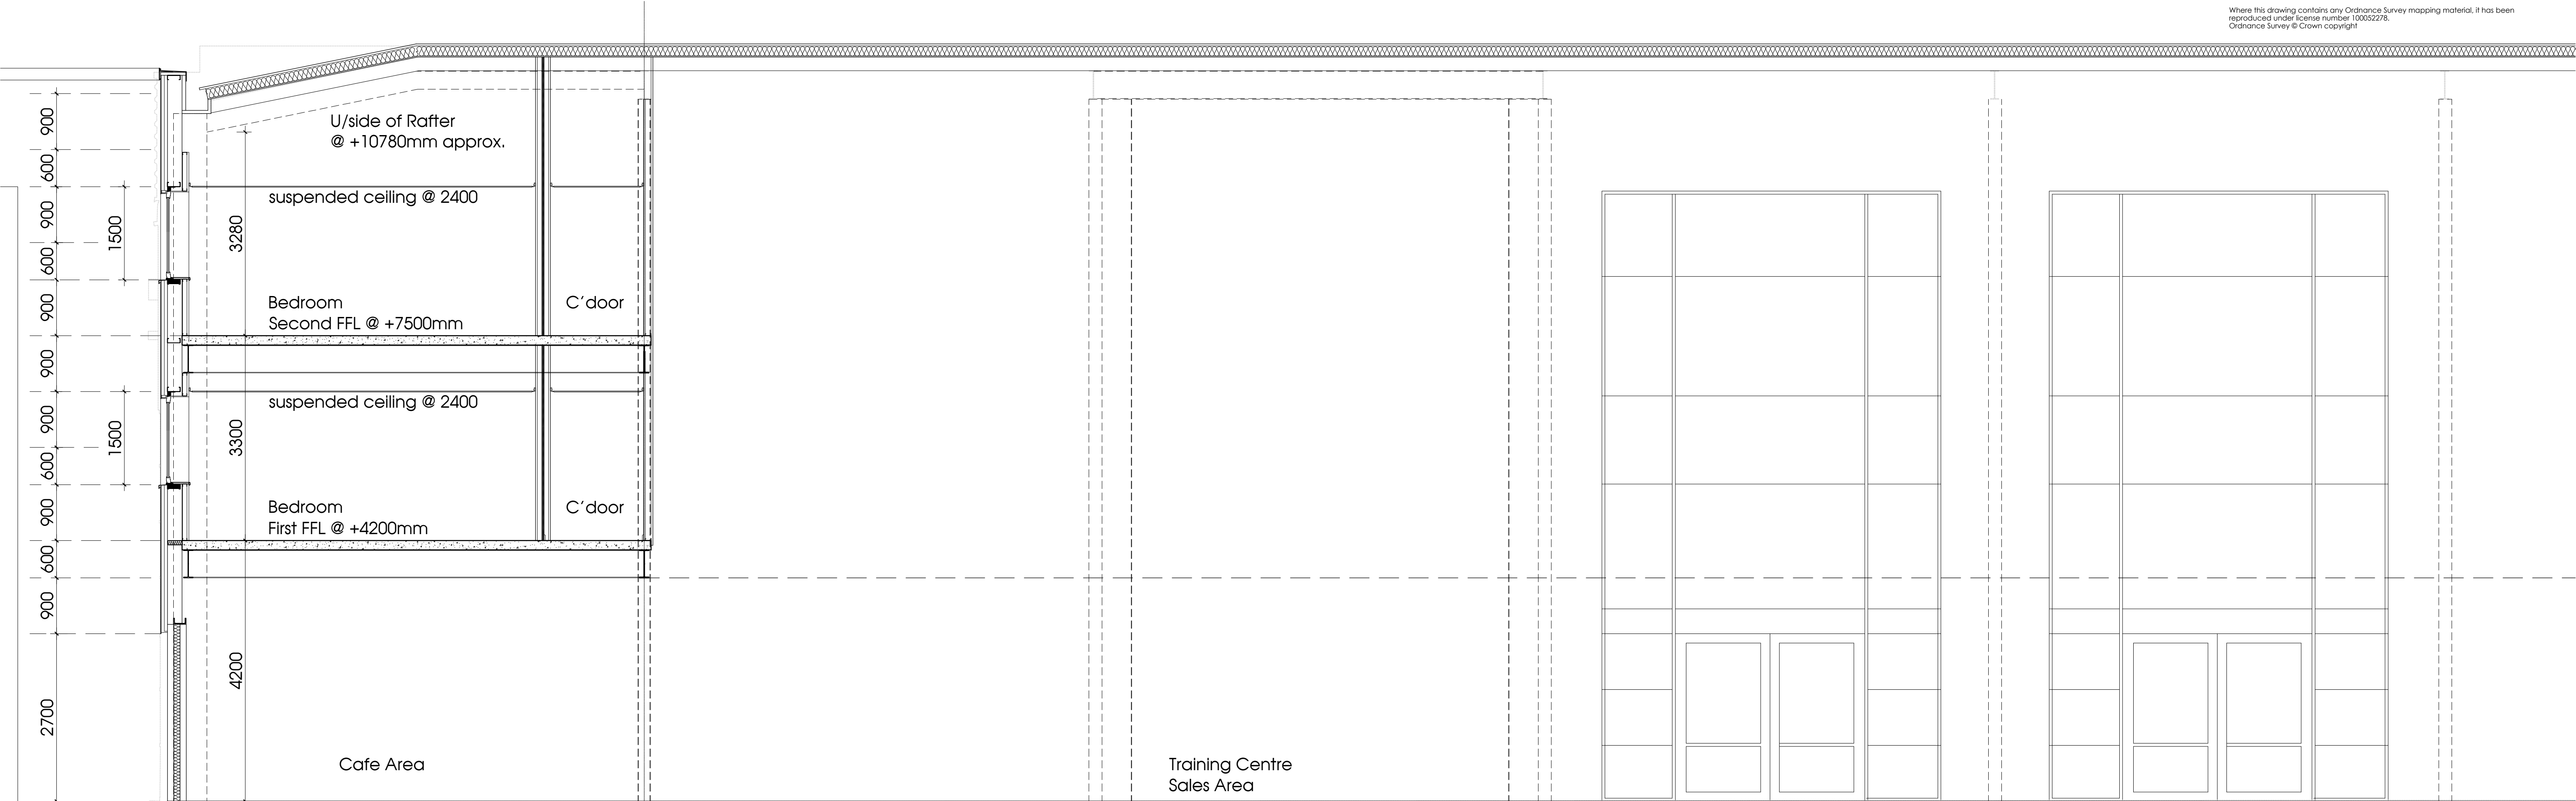

SECTION A - Indicative Section  
Through Accommodation/Units  
scale 1:50

B	10.12.15	Updated for planning Issue	ZI
A	08.12.15	Planning Issue	ZI
no.	date	revision	by



aja architects llp  
1170 Elliott Court  
Herald Avenue  
Coventry Business Park  
COVENTRY CV5 6UB

T: 024 7625 3200  
F: 024 7625 3210  
E: aja@aja-architects.com  
W: www.aja-architects.com

aja architects llp is a limited liability partnership registered in England No. OC326721  
client

T J Morris

project

Regeneration of former  
Carcraft Site  
Axis Business Park  
Liverpool

drawing

Proposed Indicative Section  
Through Accommodation

scale 1:50, 200 @ A1 drawn RP

checked JP date 25 Nov 2015

no

5834-112 B  
planning

