


Glenacres Planting Schedule

Trees					
Species	Height	Girth	Specification	Number	Density
Morus nigra	175-200cm	18-20cm	Clear Stem 175-200 RB	4 No.	Counted
Parrotia persica 'Vanessa'	175-200cm	18-20cm	Clear Stem 175-200 RB	4 No.	Counted


Shrubs					
Species	Height	Pot Size	Density	Number	
Berberis buxifolia 'Nano'	20-30cm	3L	4/m ²	19 No.	
Ilex aquifolium 'Ferox Argentea'	60-80cm	3L	4/m ²	18 No.	
Rosa 'Flower Carpet'	30-40cm	2L	4/m ²	15 No.	
Pyracantha 'Orange Glow'	60-80cm	3L	3/m ²	14 No.	
Mahonia aquifolium 'Apollo'	20-30cm	3L	3/m ²	5 No.	

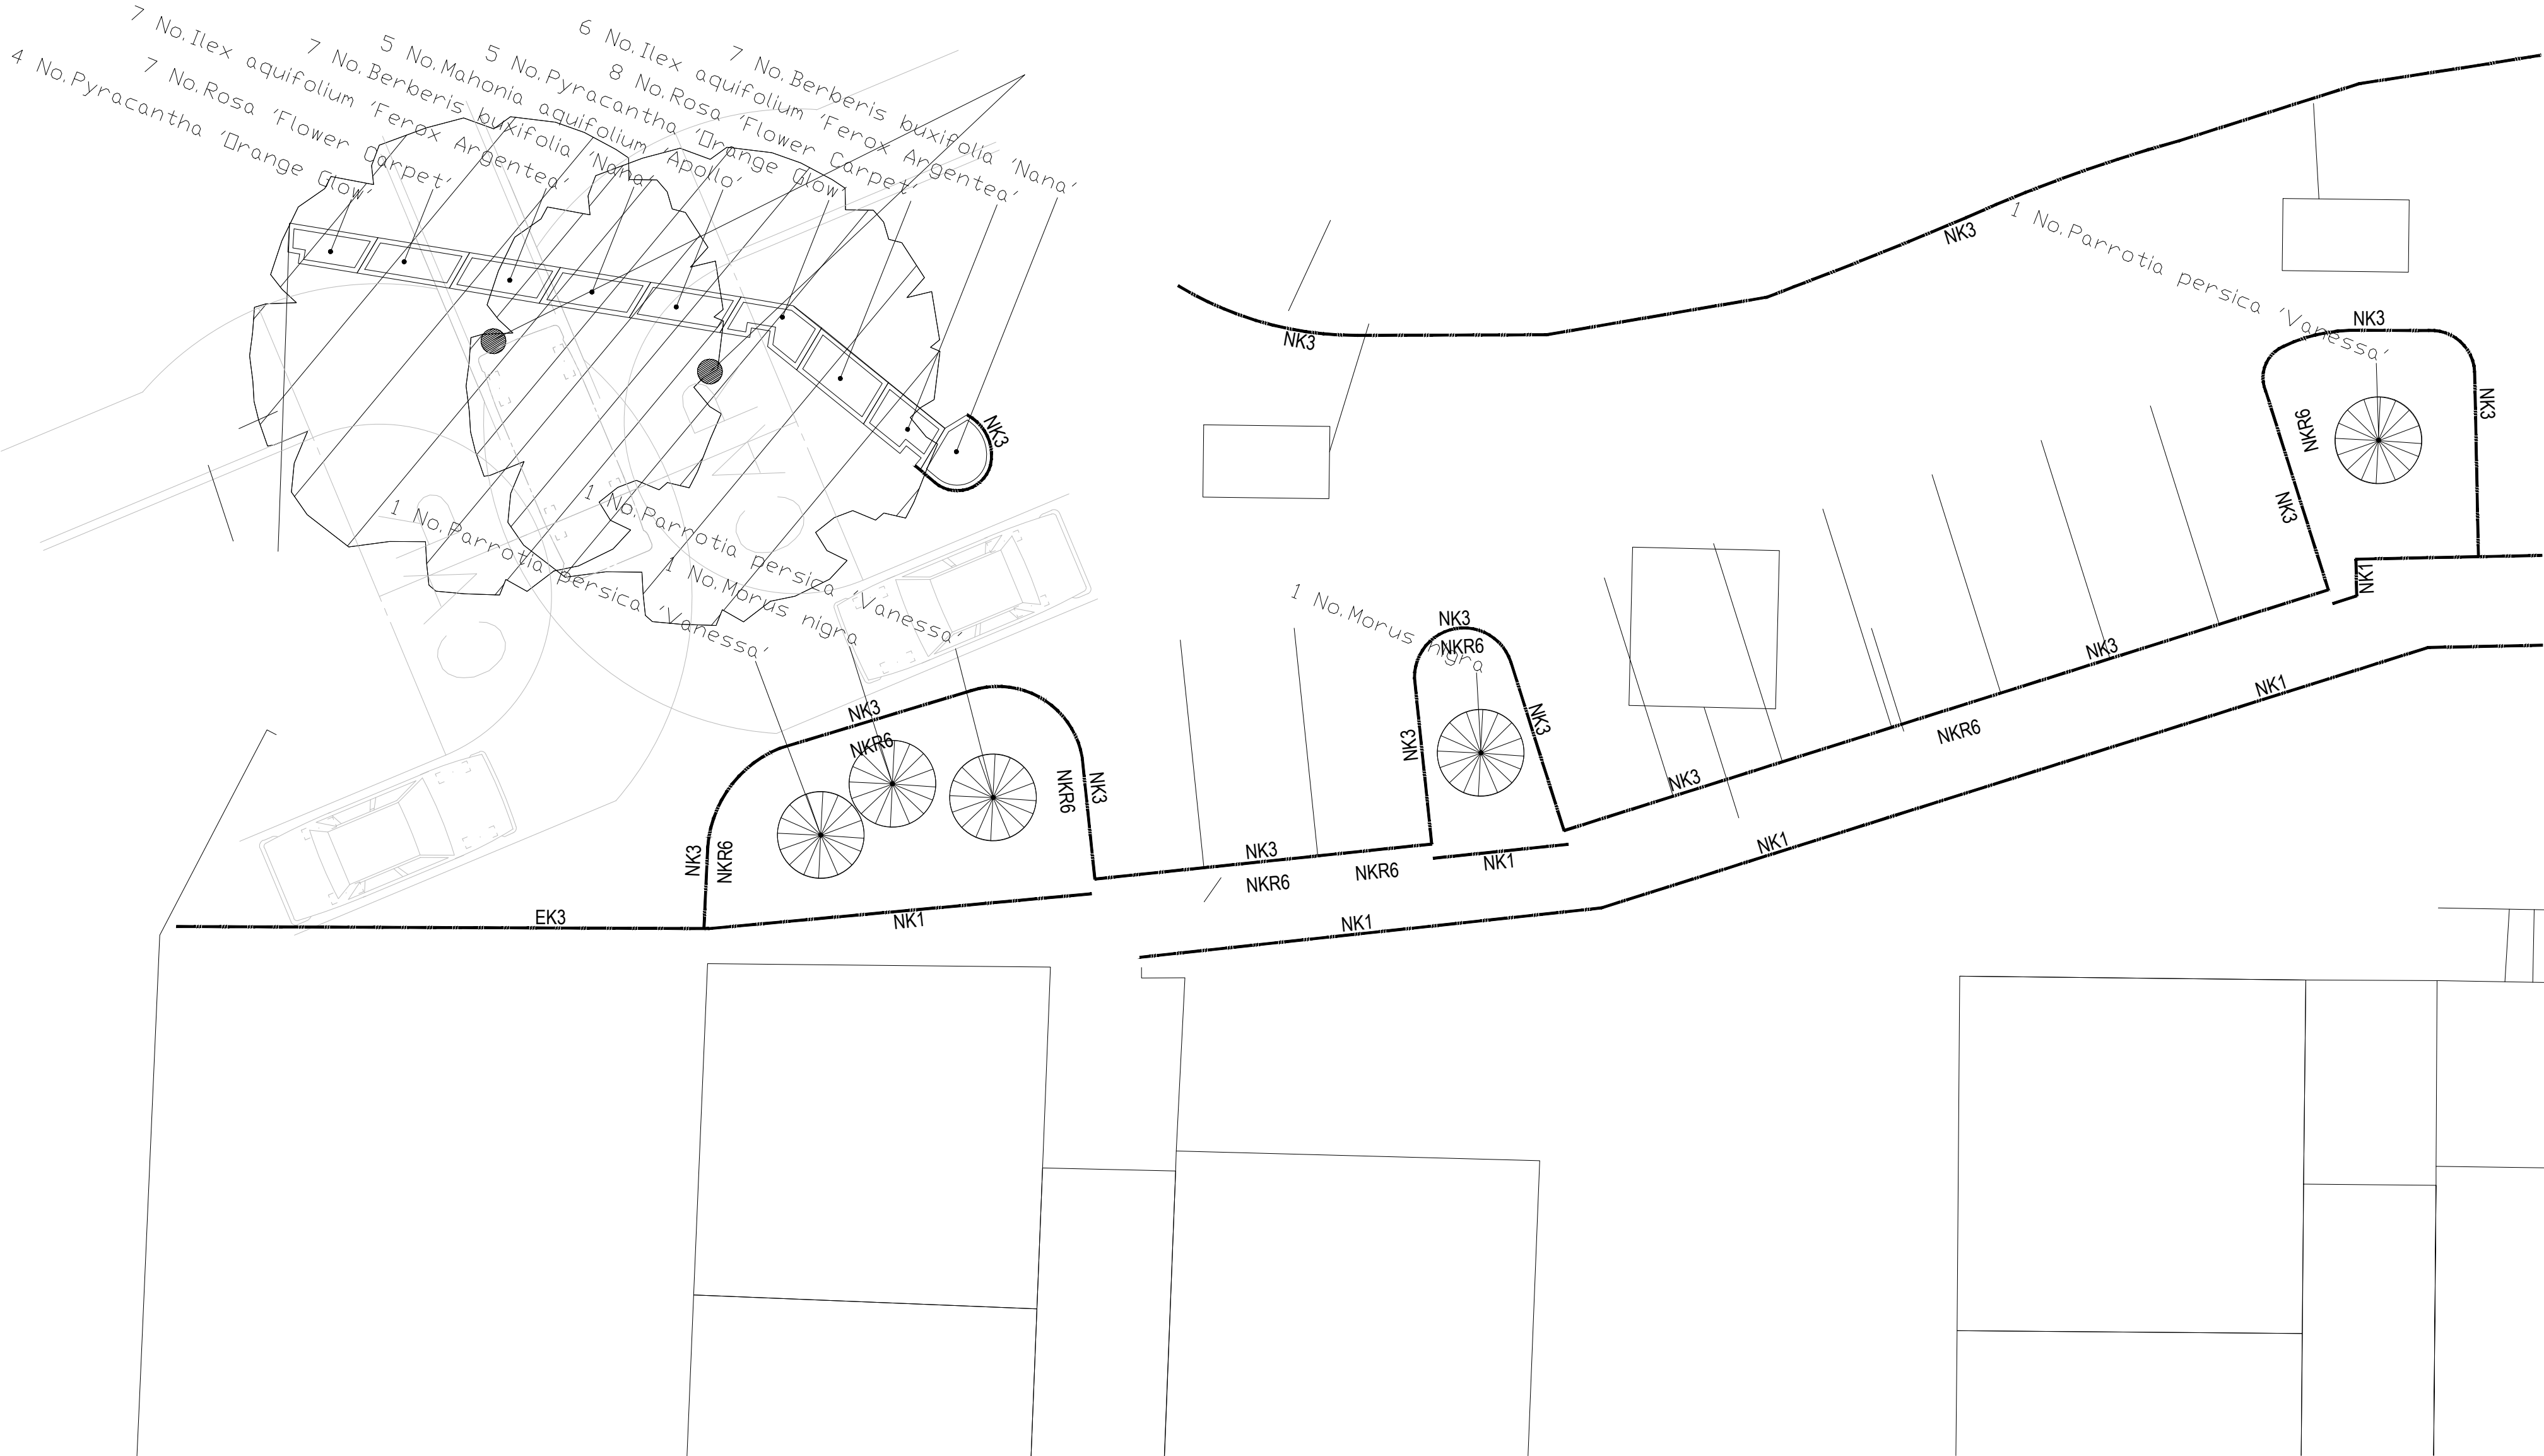

Notes:

- This drawing is copyright.
- Do not scale dimensions from this drawing.
- This drawing is to be read in conjunction with all other relevant drawings.
- All discrepancies on this drawing are to be reported to the architect.
- Do not modify any element of this drawing.
- Use drawing only for purpose(s) issued.

North Sign / Key Plan

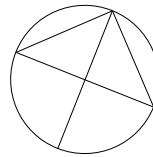

The following external model files are included within this drawing:

Rev	Date	Revision Notes	CR	BR
-	22/04/15	First issue	KR	BR
Rev	Date	Revision Notes	Dn	Rv
Client / Contractor				



Intelligence Buildings Infrastructure

Project: LIVERPOOL MUTUAL HOMES ENVIRONMENTALS

www.ibigroup.com

Drawing Title
PROPOSED PLANTING PLAN
S21 GLENACRES SHEET 1 OF 3

Job Number 5898	Drawing Originated Date 22/04/2015	PAS 1192 Status Code -
Scale@A1 1:100	Purpose PLANNING	

Drawing Number 5898 S21 SP(90)010	Revision -
--------------------------------------	---------------