


Glenacres Planting Schedule


Trees						
Species	Height	Girth	Specification	Number	Density	
Morus nigra	175-200cm	18-20cm	Clear Stem 175-200 RB	4 No.	Counted	
Parrotia persica 'Vanessa'	175-200cm	18-20cm	Clear Stem 175-200 RB	4 No.	Counted	

Shrubs					
Species	Height	Pot Size	Density	Number	
Berberis buxifolia 'Nana'	20-30cm	3L	4/m ²	19 No.	
Ilex aquifolium 'Ferox Argentea'	60-80cm	3L	4/m ²	18 No.	
Rosa 'Flower Carpet'	30-40cm	2L	4/m ²	15 No.	
Pyracantha 'Orange Glow'	60-80cm	3L	3/m ²	14 No.	
Mahonia aquifolium 'Apollo'	20-30cm	3L	3/m ²	5 No.	

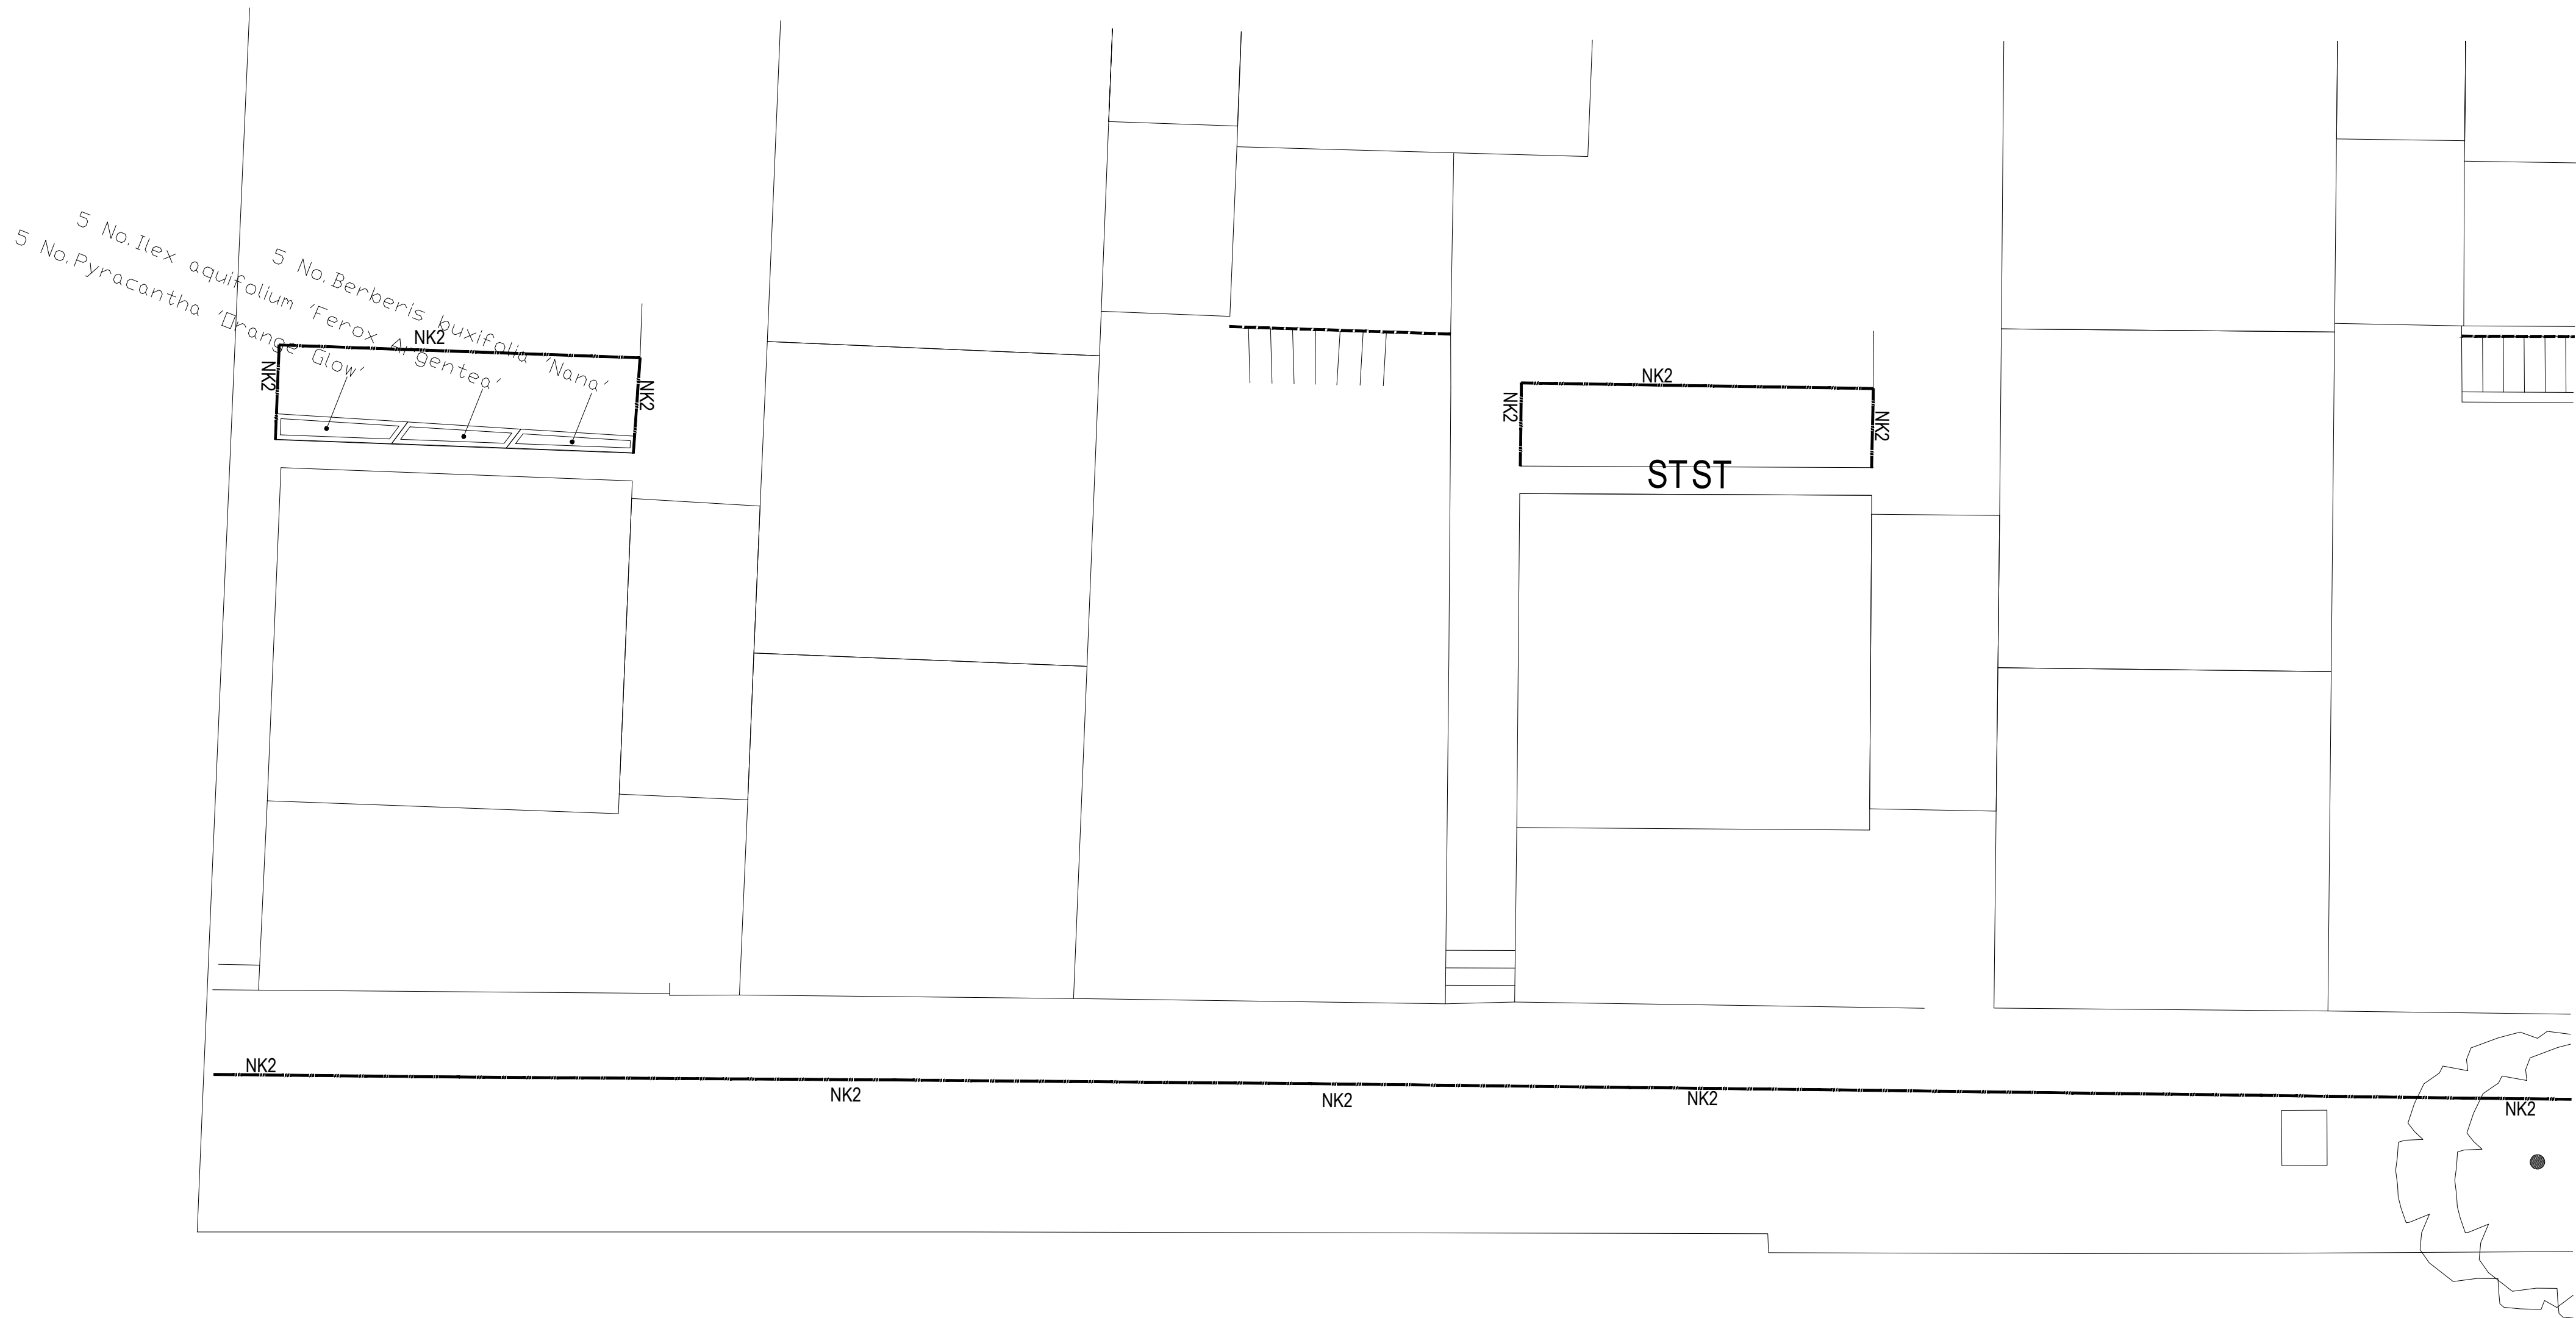

- Notes:
- This drawing is copyright.
 - Do not scale dimensions from this drawing.
 - This drawing is to be read in conjunction with all other relevant drawings
 - All discrepancies on this drawing are to be reported to the architect.
 - Do not modify any element of this drawing.
 - Use drawing only for purpose(s) issued.

North Sign / Key Plan

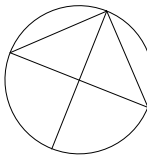

The following external model files are included within this drawing:

Rev	Date	Revision Notes	DR	BY
1	22/04/15	First issue	KR	BR
2			Dn	Rv

Client / Contractor



IBI

Intelligence
Buildings
Infrastructure

www.ibigroup.com

Project
LIVERPOOL MUTUAL HOMES
ENVIRONMENTALS

Drawing Title
PROPOSED PLANTING PLAN
S21 GLENACRES SHEET 2 OF 3

Job Number	Drawing Originated Date	PAS 1192 Status Code
5898	22/04/2015	-
Scale@A1	Purpose	
1:100	PLANNING	

Drawing Number	Revision
5898 S21 SP(90)011	-