


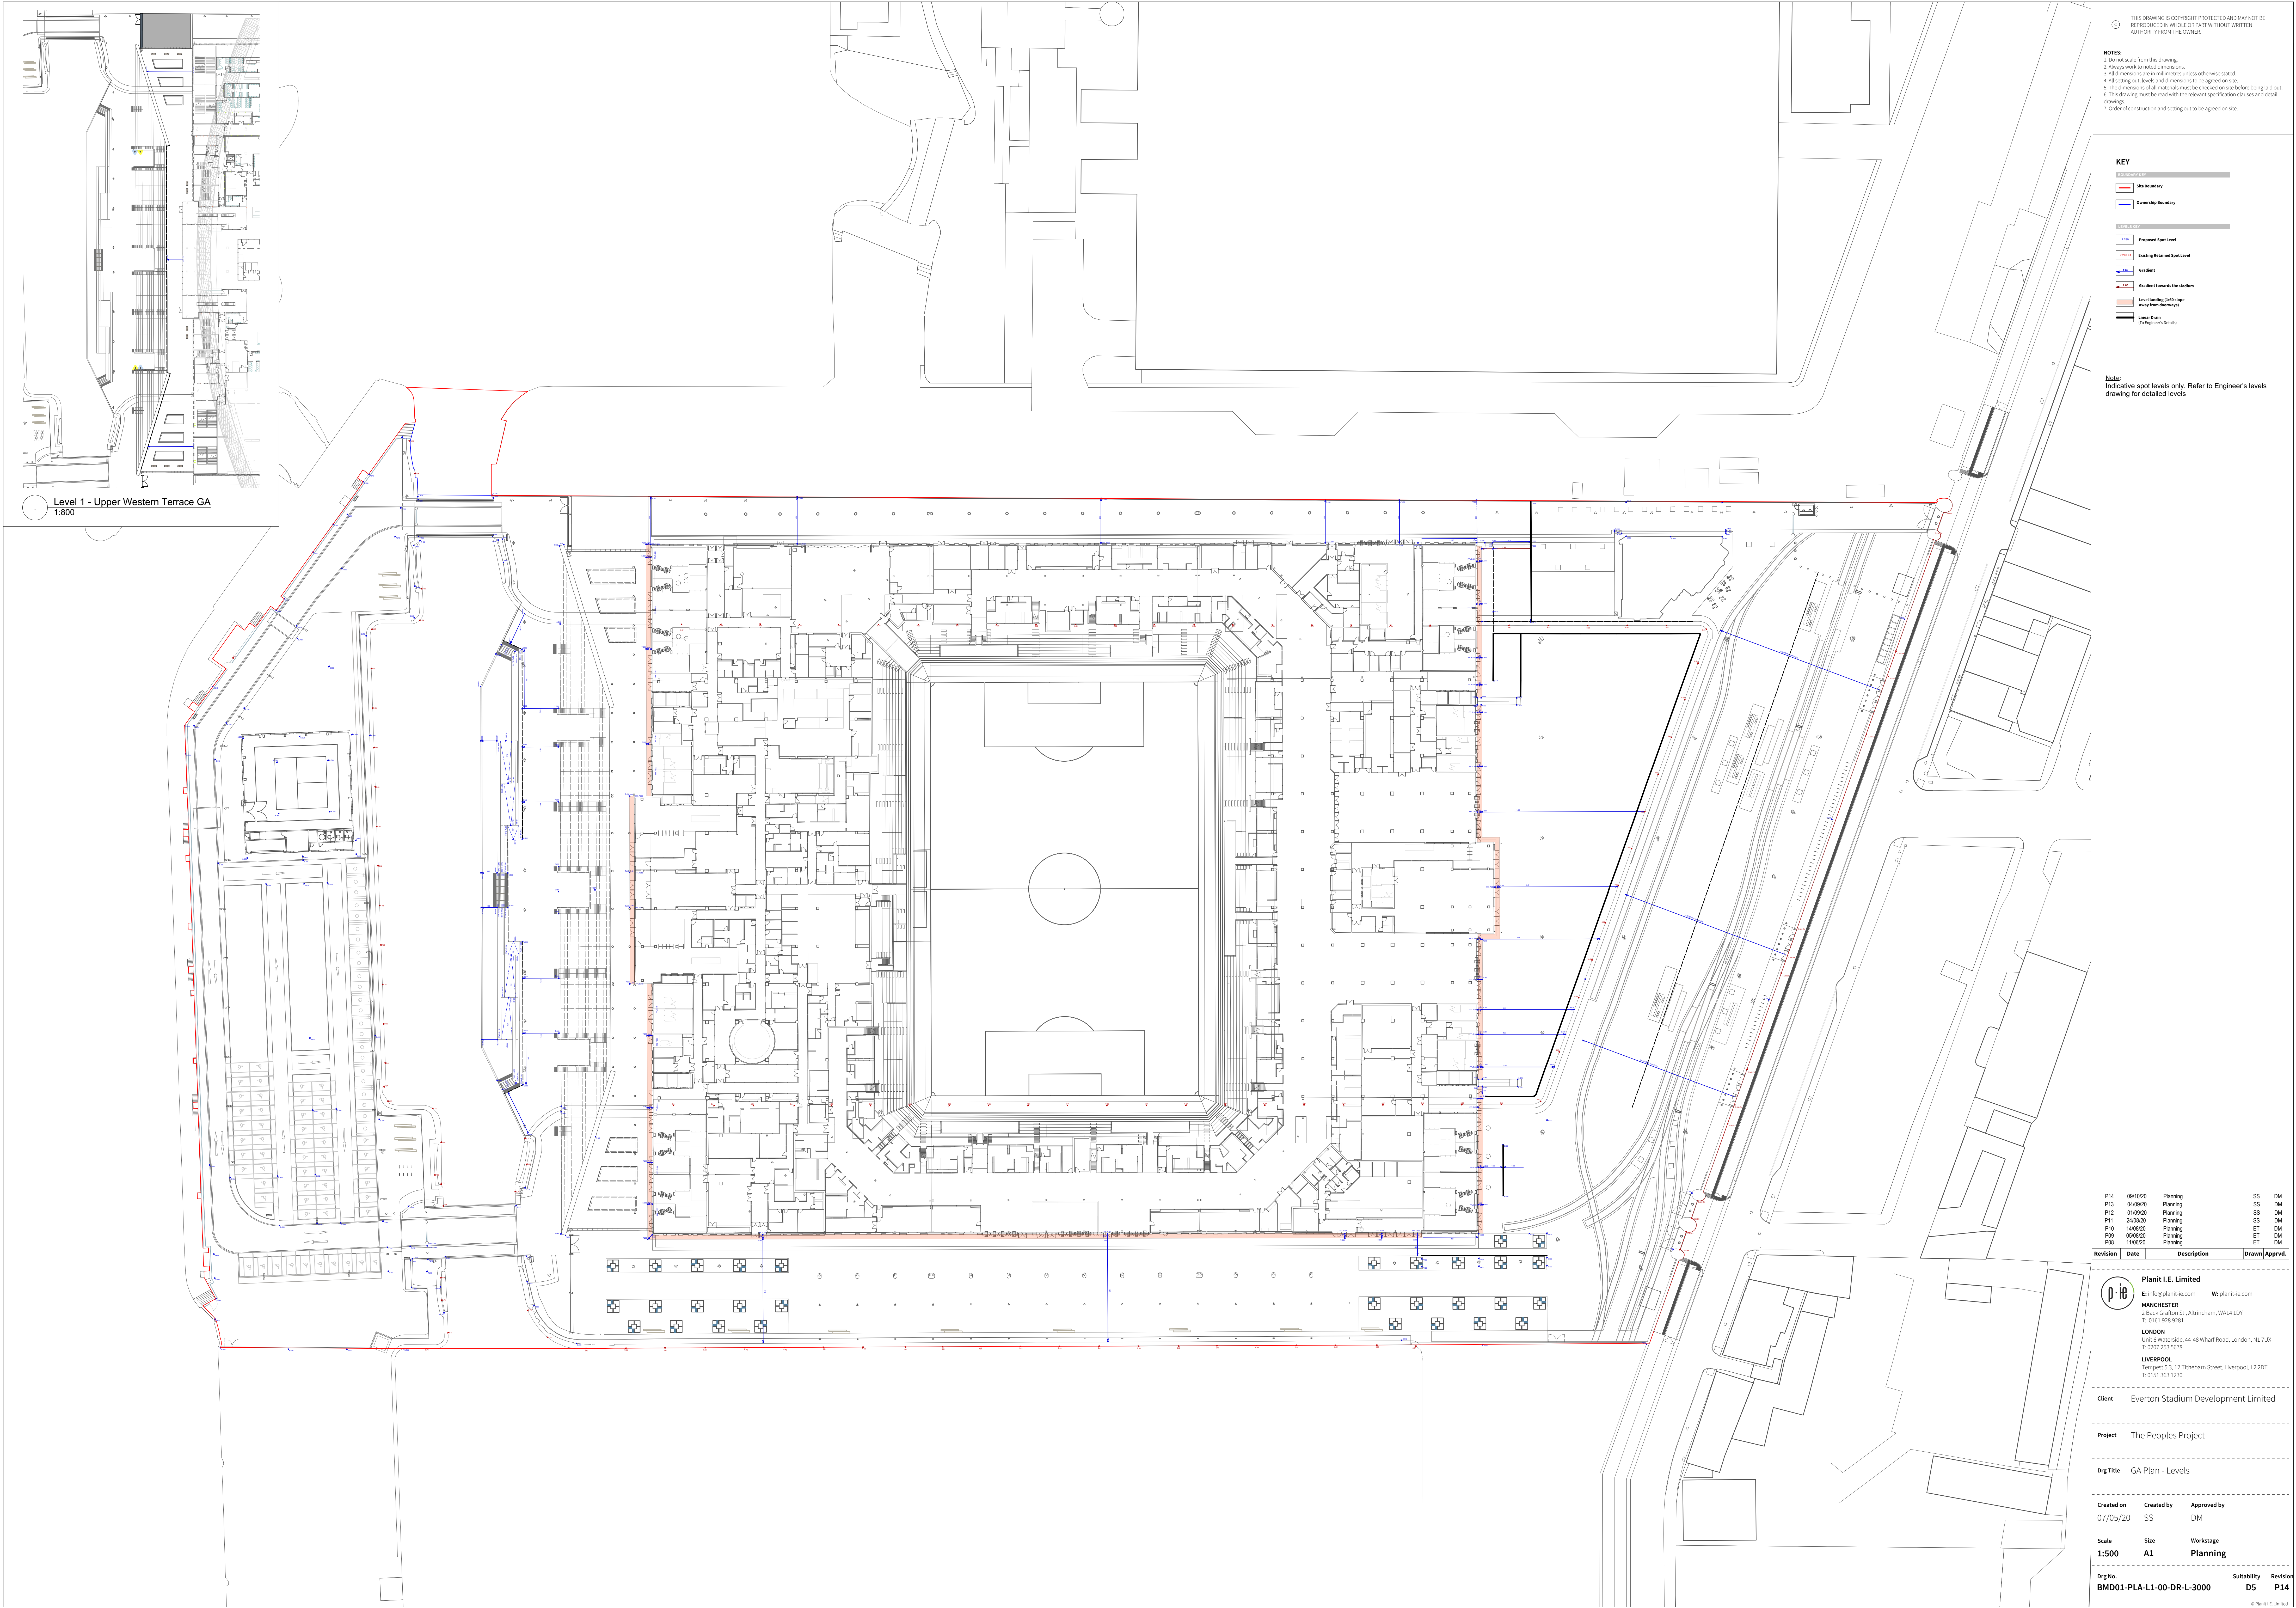

THIS DRAWING IS COPYRIGHT PROTECTED AND MAY NOT BE REPRODUCED IN WHOLE OR PART WITHOUT WRITTEN AUTHORITY FROM THE OWNER.

- NOTES:**
1. Do not scale from this drawing.
 2. Always work to noted dimensions.
 3. All dimensions are in millimetres unless otherwise stated.
 4. All setting out, levels and dimensions to be agreed on site.
 5. The dimensions of all materials must be checked on site before being laid out.
 6. This drawing must be read with the relevant specification clauses and detail drawings.
 7. Order of construction and setting out to be agreed on site.

- KEY**
- Site Boundary
 - Ownership Boundary
 - Proposed Spot Level
 - Existing Retained Spot Level
 - Gradient
 - Gradient towards the stadium
 - Level landing 1:40 slope away from downways
 - Linear Drain (to Engineer's details)

Note:
Indicative spot levels only. Refer to Engineer's levels drawing for detailed levels

P14	09/10/20	Planning	SS	DM
P13	04/09/20	Planning	SS	DM
P12	01/09/20	Planning	SS	DM
P11	24/08/20	Planning	SS	DM
P10	14/08/20	Planning	ET	DM
P09	05/08/20	Planning	ET	DM
P08	11/08/20	Planning	ET	DM

Revision	Date	Description	Drawn	Apprvd.
----------	------	-------------	-------	---------

Plant I.E. Limited
2 Back Grafton St., Altrincham, WA14 1DY
T: 0161 938 9281
LONDON
Unit 6 Waterside, 44-48 Wharf Road, London, N1 7UX
T: 0207 253 5676
LIVERPOOL
Tempest S.S. 12 Tithebarn Street, Liverpool, L2 2DT
T: 0151 363 1230

Client Everton Stadium Development Limited

Project The Peoples Project

Drg Title GA Plan - Levels

Created on 07/05/20
Created by SS
Approved by DM

Scale 1:500
Size A1
Workstage Planning

Drg No. BMD01-PLA-L1-00-DR-L-3000
Suitability D5
Revision P14

© Plant I.E. Limited