






4 EX(90)\_Existing Elevations Key Plan  
1: 2000

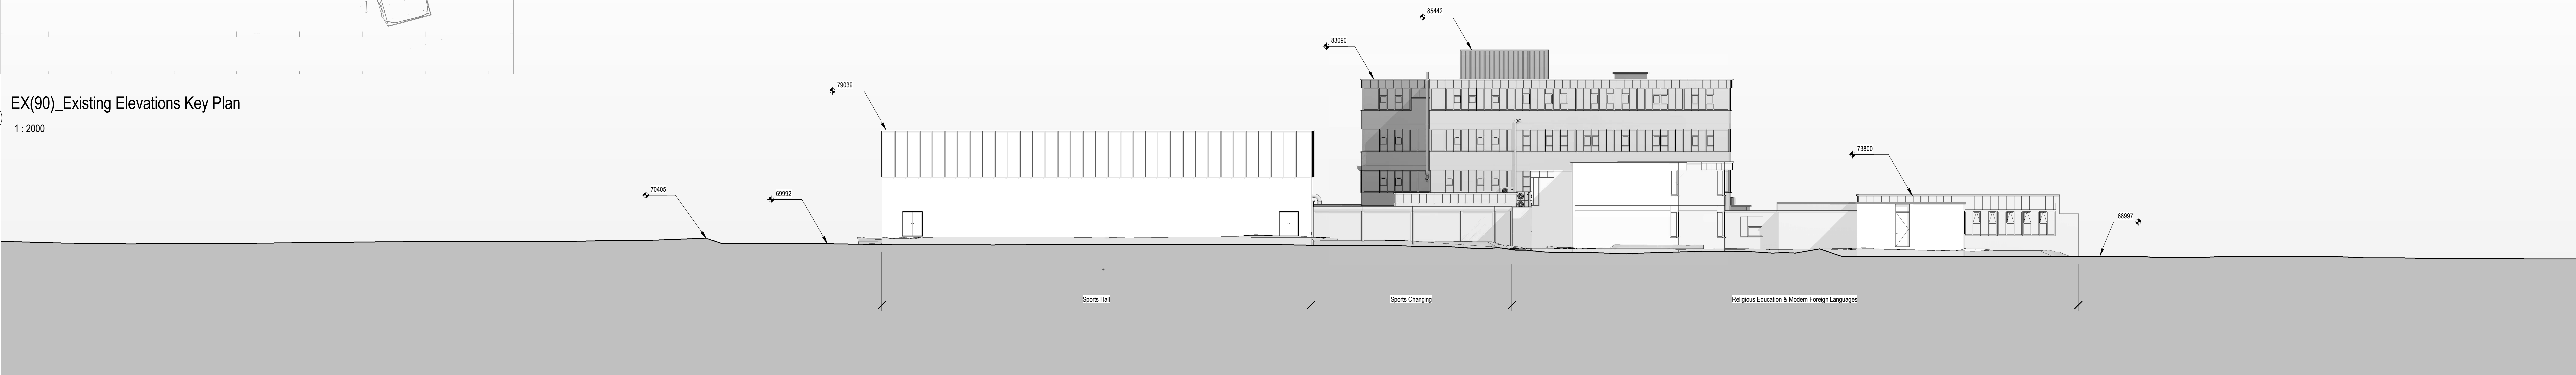

1 Existing East Building Elevations  
1: 200

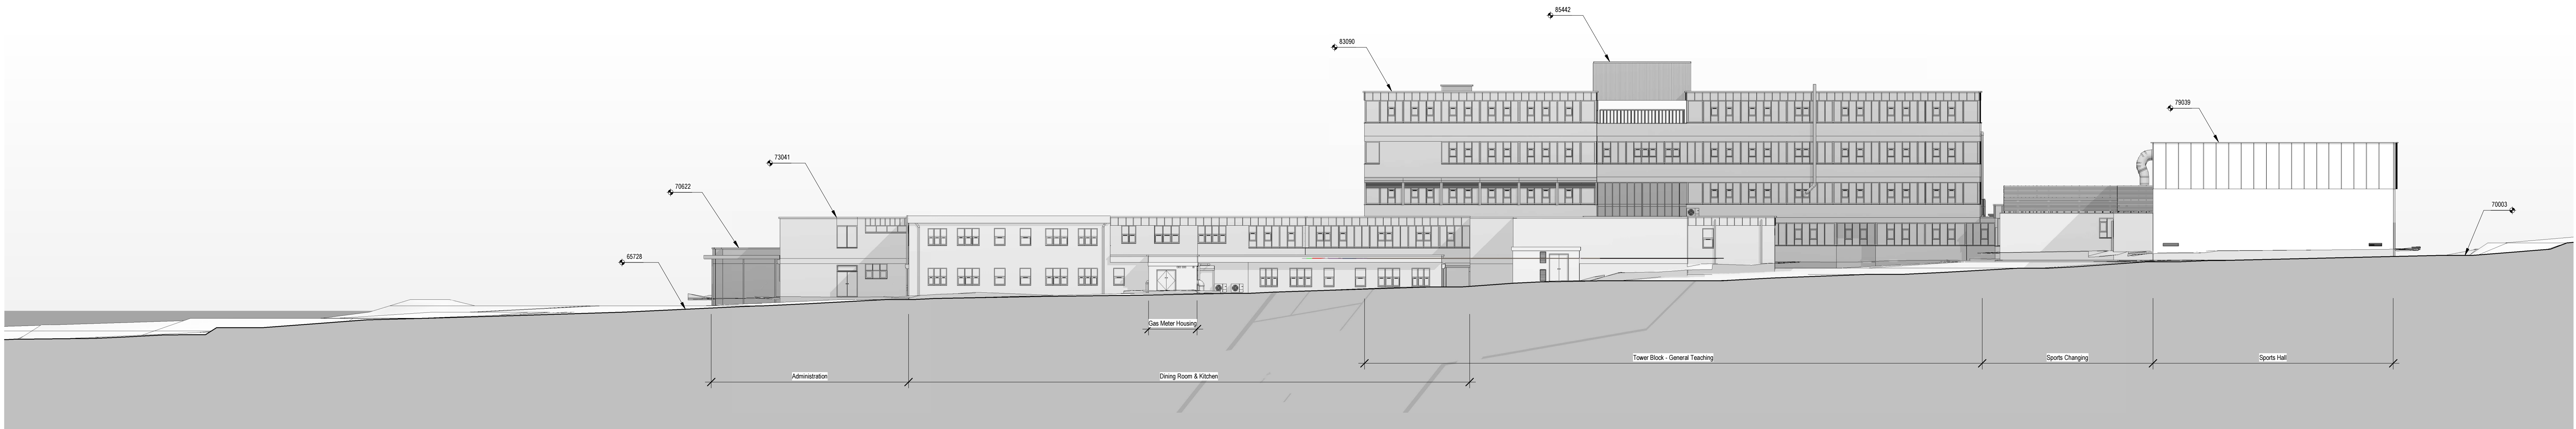

2 Existing North Building Elevations  
1: 200

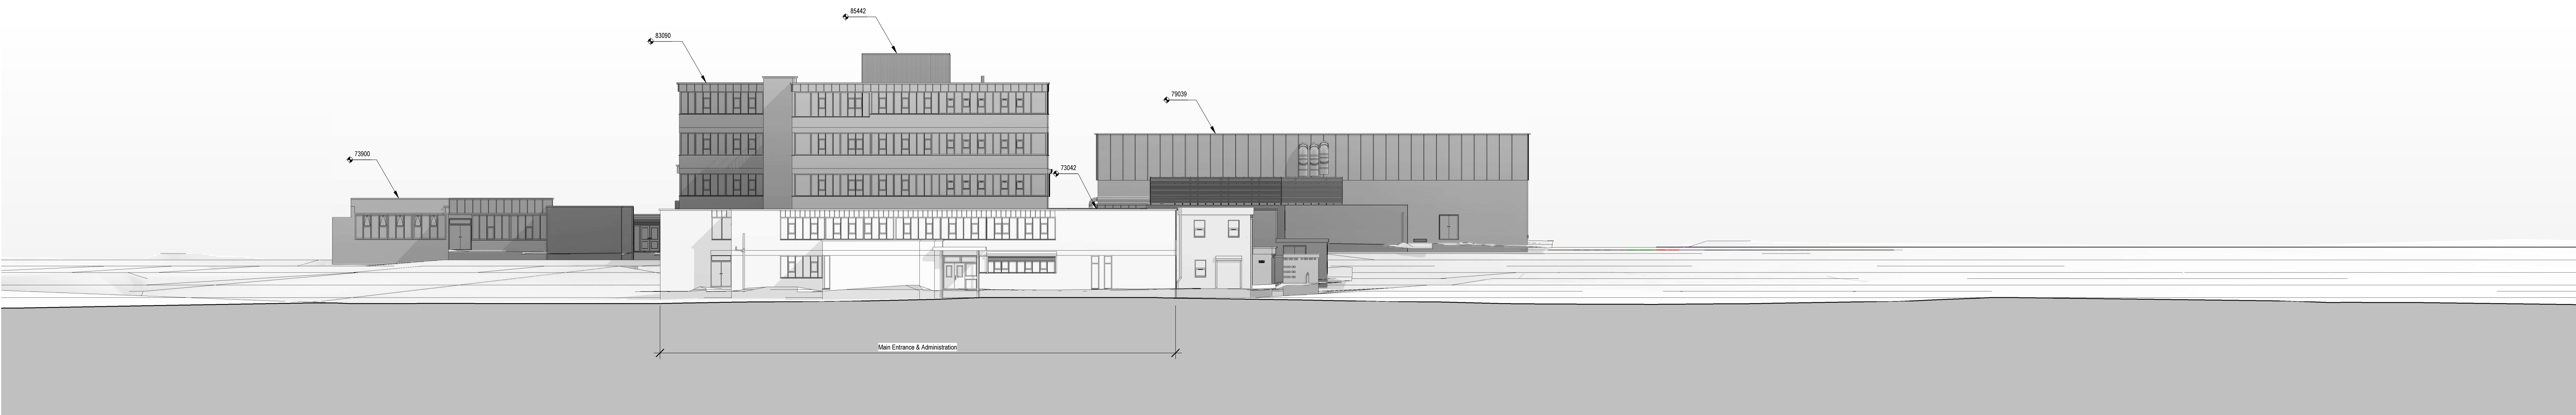

3 Existing West Building Elevations  
1: 200


Notes

- This drawing is copyright.
- Do not scale dimensions from this drawing.
- This drawing is to be read in conjunction with all other relevant drawings.
- All discrepancies on this drawing are to be reported to the architect.
- Do not modify any element of this drawing.
- Use drawing only for architectural intent.

North Sign / Key Plan

The following external model files are included within this drawing:

A		23.12.14	Issued for Planning	LE	
Rev	Date	Revision Notes		On	Rev

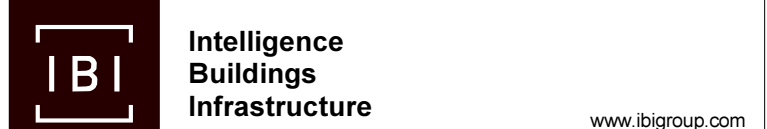

Project  
St. Julies Catholic School

Drawing Title  
Existing Building Elevations

Job Number 6629	Drawing Originated Date 22/12/14	PAS 1102 Status Code
Scale@A0 As indicated	Purpose PLANNING	
Drawing Number EX(21)01		Revision A