



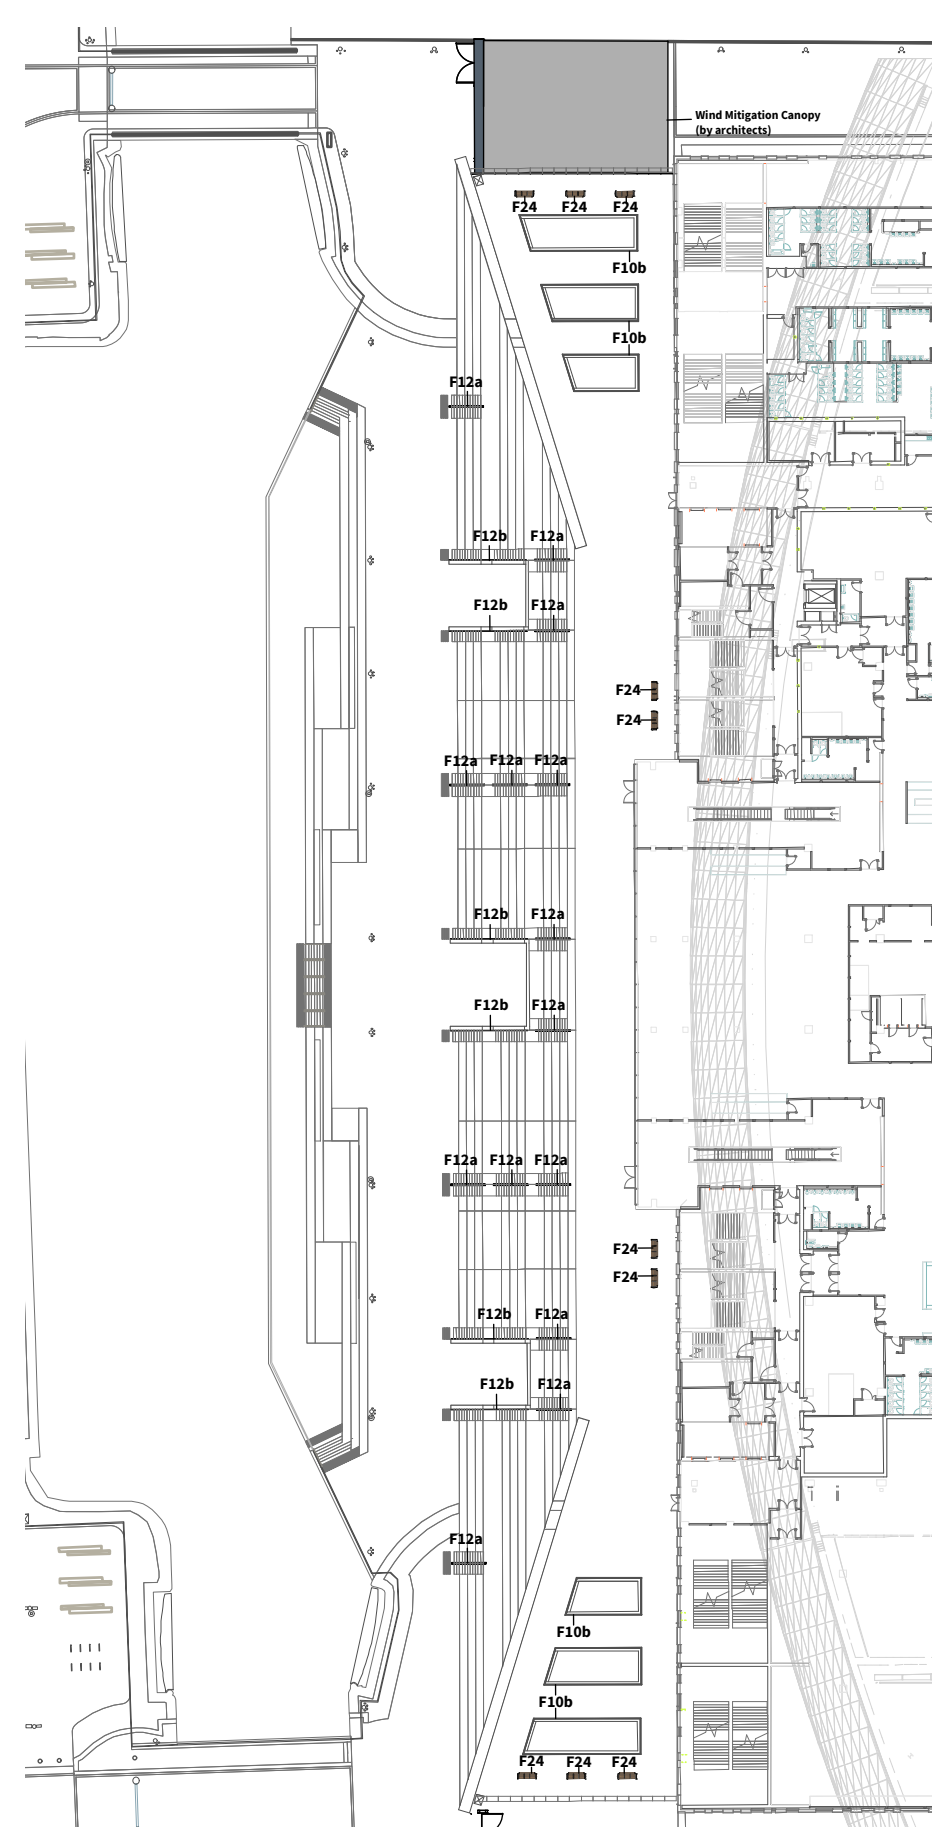

Level 1 - Upper Western Terrace Furniture Plan
1:800

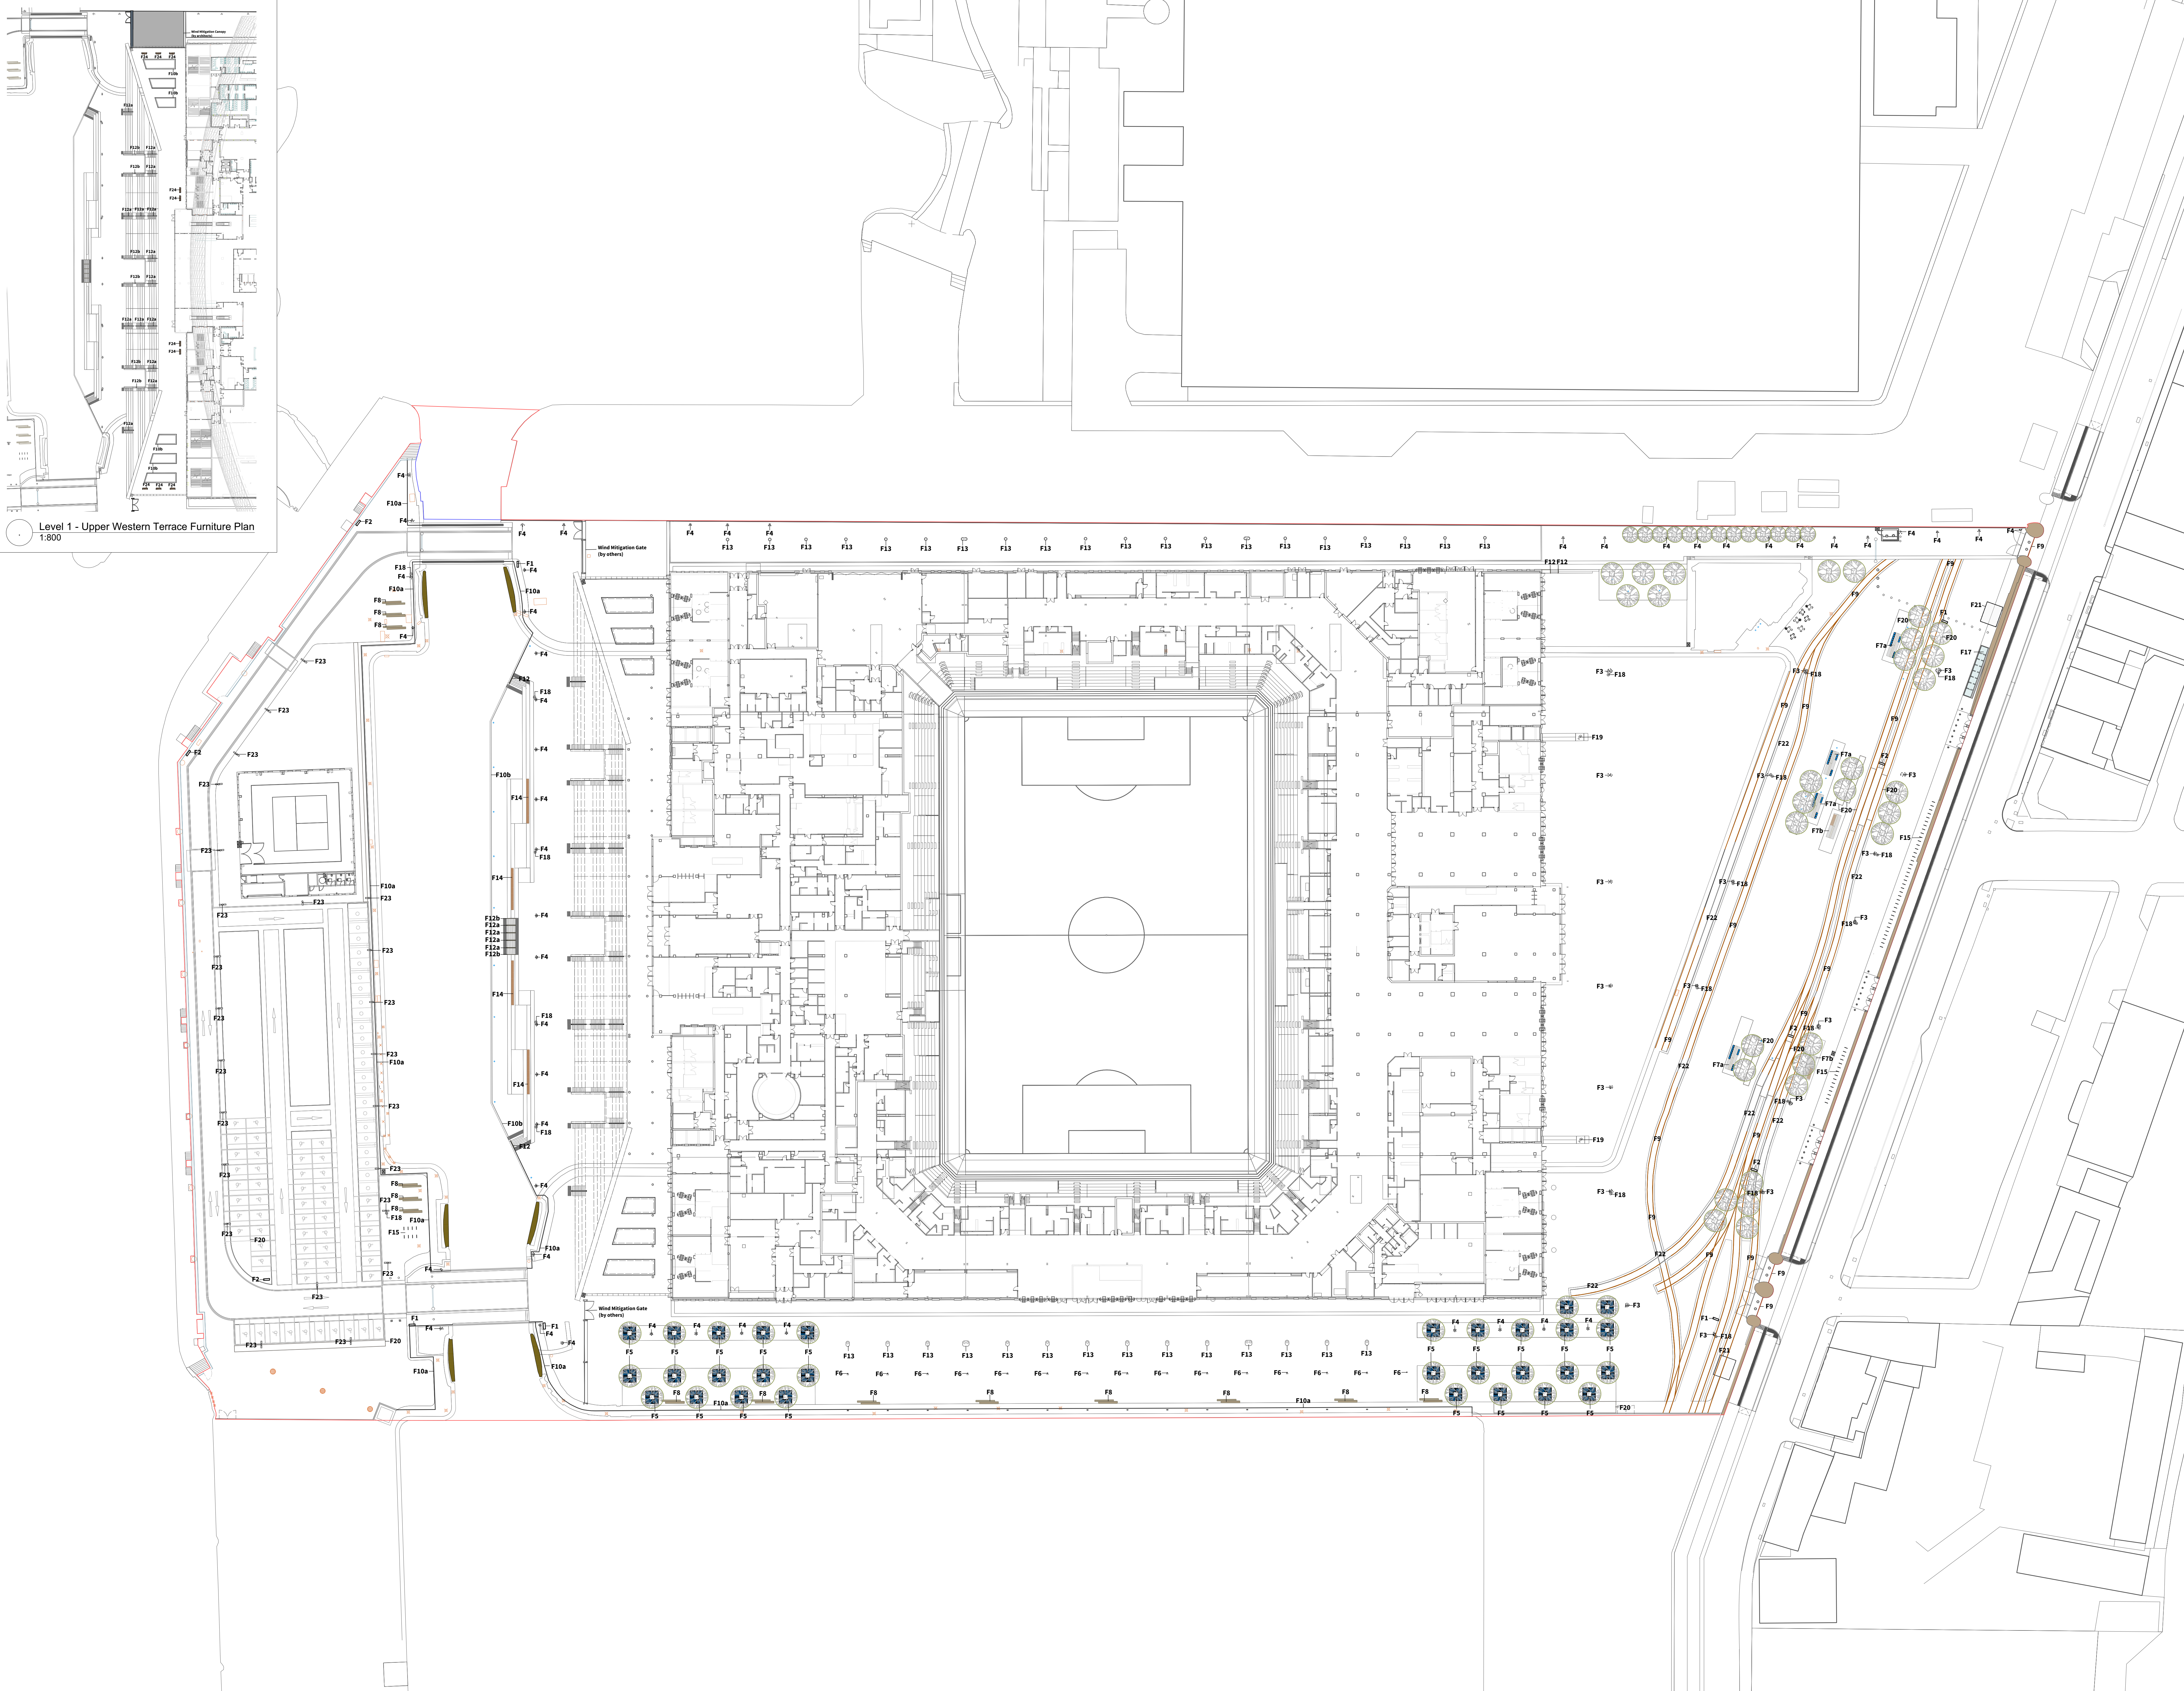

THIS DRAWING IS COPYRIGHT PROTECTED AND MAY NOT BE REPRODUCED IN WHOLE OR PART WITHOUT WRITTEN AUTHORITY FROM THE OWNER.

NOTES:

1. Do not scale from this drawing.
2. Always work to noted dimensions.
3. All dimensions are in millimetres unless otherwise stated.
4. All setting out levels and dimensions to be agreed on site.
5. The dimensions of all materials must be checked on site before being laid out.
6. This drawing must be read with the relevant specification clauses and detail drawings.
7. Order of construction and setting out to be agreed on site.

KEY

GENERAL

- Site Boundary
- Ownership Boundary

STRUCTURAL ELEMENTS

- Large Tension Signage (Refer to engineering schedule spec)
- Small Tension Signage (Refer to engineering schedule spec)
- Large Lighting Column (Refer to engineering spec)
- Small Lighting Column (Refer to engineering spec)
- Free Aisle & Wind Mitigation Buffer
- Wind Mitigation Buffer (Refer to engineering spec)
- Concrete Seating Plinth (Refer to engineering spec)
- Concrete Seating Plinth (Refer to engineering spec)
- Timber Slender Seating
- Recycled Rail Trucks
- Substrate (Refer to engineering spec)
- Substrate (Refer to engineering spec)
- Slip Handrail (Refer to engineering spec)
- Slip Handrail (Refer to engineering spec)
- Concrete Column Protection
- Timber Seating Top
- Cable Straps (Refer to engineering spec)
- Double Tier Cycle Stand & Shelter (Refer to engineering spec)
- Litter Bin
- Potential Club Station Location
- Low Steel Planter Edging
- Dug Opening Area
- New Interpretative Rail Trucks
- Medium Lighting Column (Refer to engineering spec)
- Timber and Steel Bench
- Existing Site Elements
- Relocated Site Elements

Notes:

Refer to BMD01-PLA-L1-00-SC-L-001-External Material and Furniture Schedule and cross reference the material and furniture codes for further information.

P16	09/10/20	Planning	SS	DM
P15	04/09/20	Planning	SS	DM
P14	02/09/20	Planning	SS	DM
P13	01/09/20	Planning	SS	DM
P12	24/08/20	Planning	SS	DM
P11	14/08/20	Planning	ET	DM
P10	05/08/20	Planning	ET	DM
P09	11/07/20	Planning	ET	DM

Revision	Date	Description	Drawn	Approved

Plant I.E. Limited

MANCHESTER
2 Back Grafton St., Altrincham, WA14 1DY
T: 0161 938 9281

LONDON
Unit 6 Waterside, 44-48 Wharf Road, London, N1 7UX
T: 0207 253 5678

LIVERPOOL
Tempest 3.3, 12 Tithebarn Street, Liverpool, L2 2DT
T: 0151 363 1230

Client: Everton Stadium Development Limited

Project: The Peoples Project

Drg Title: GA Plan - Furniture
Street Furniture, Wind Mitigation & Signage

Created on	Created by	Approved by
07/05/20	SS	DM

Scale	Size	Workstage
1:500	A1	Planning

Drg No.	Suitability	Revision
BMD01-PLA-L1-00-DR-L-4000	D5	P16

© Plant I.E. Limited