


PLANNING DRAWING  
THIS DRAWING IS FOR PLANNING PURPOSES ONLY, AND NOT  
TO BE USED FOR CONSTRUCTION  
DO NOT SCALE FROM THIS DRAWING

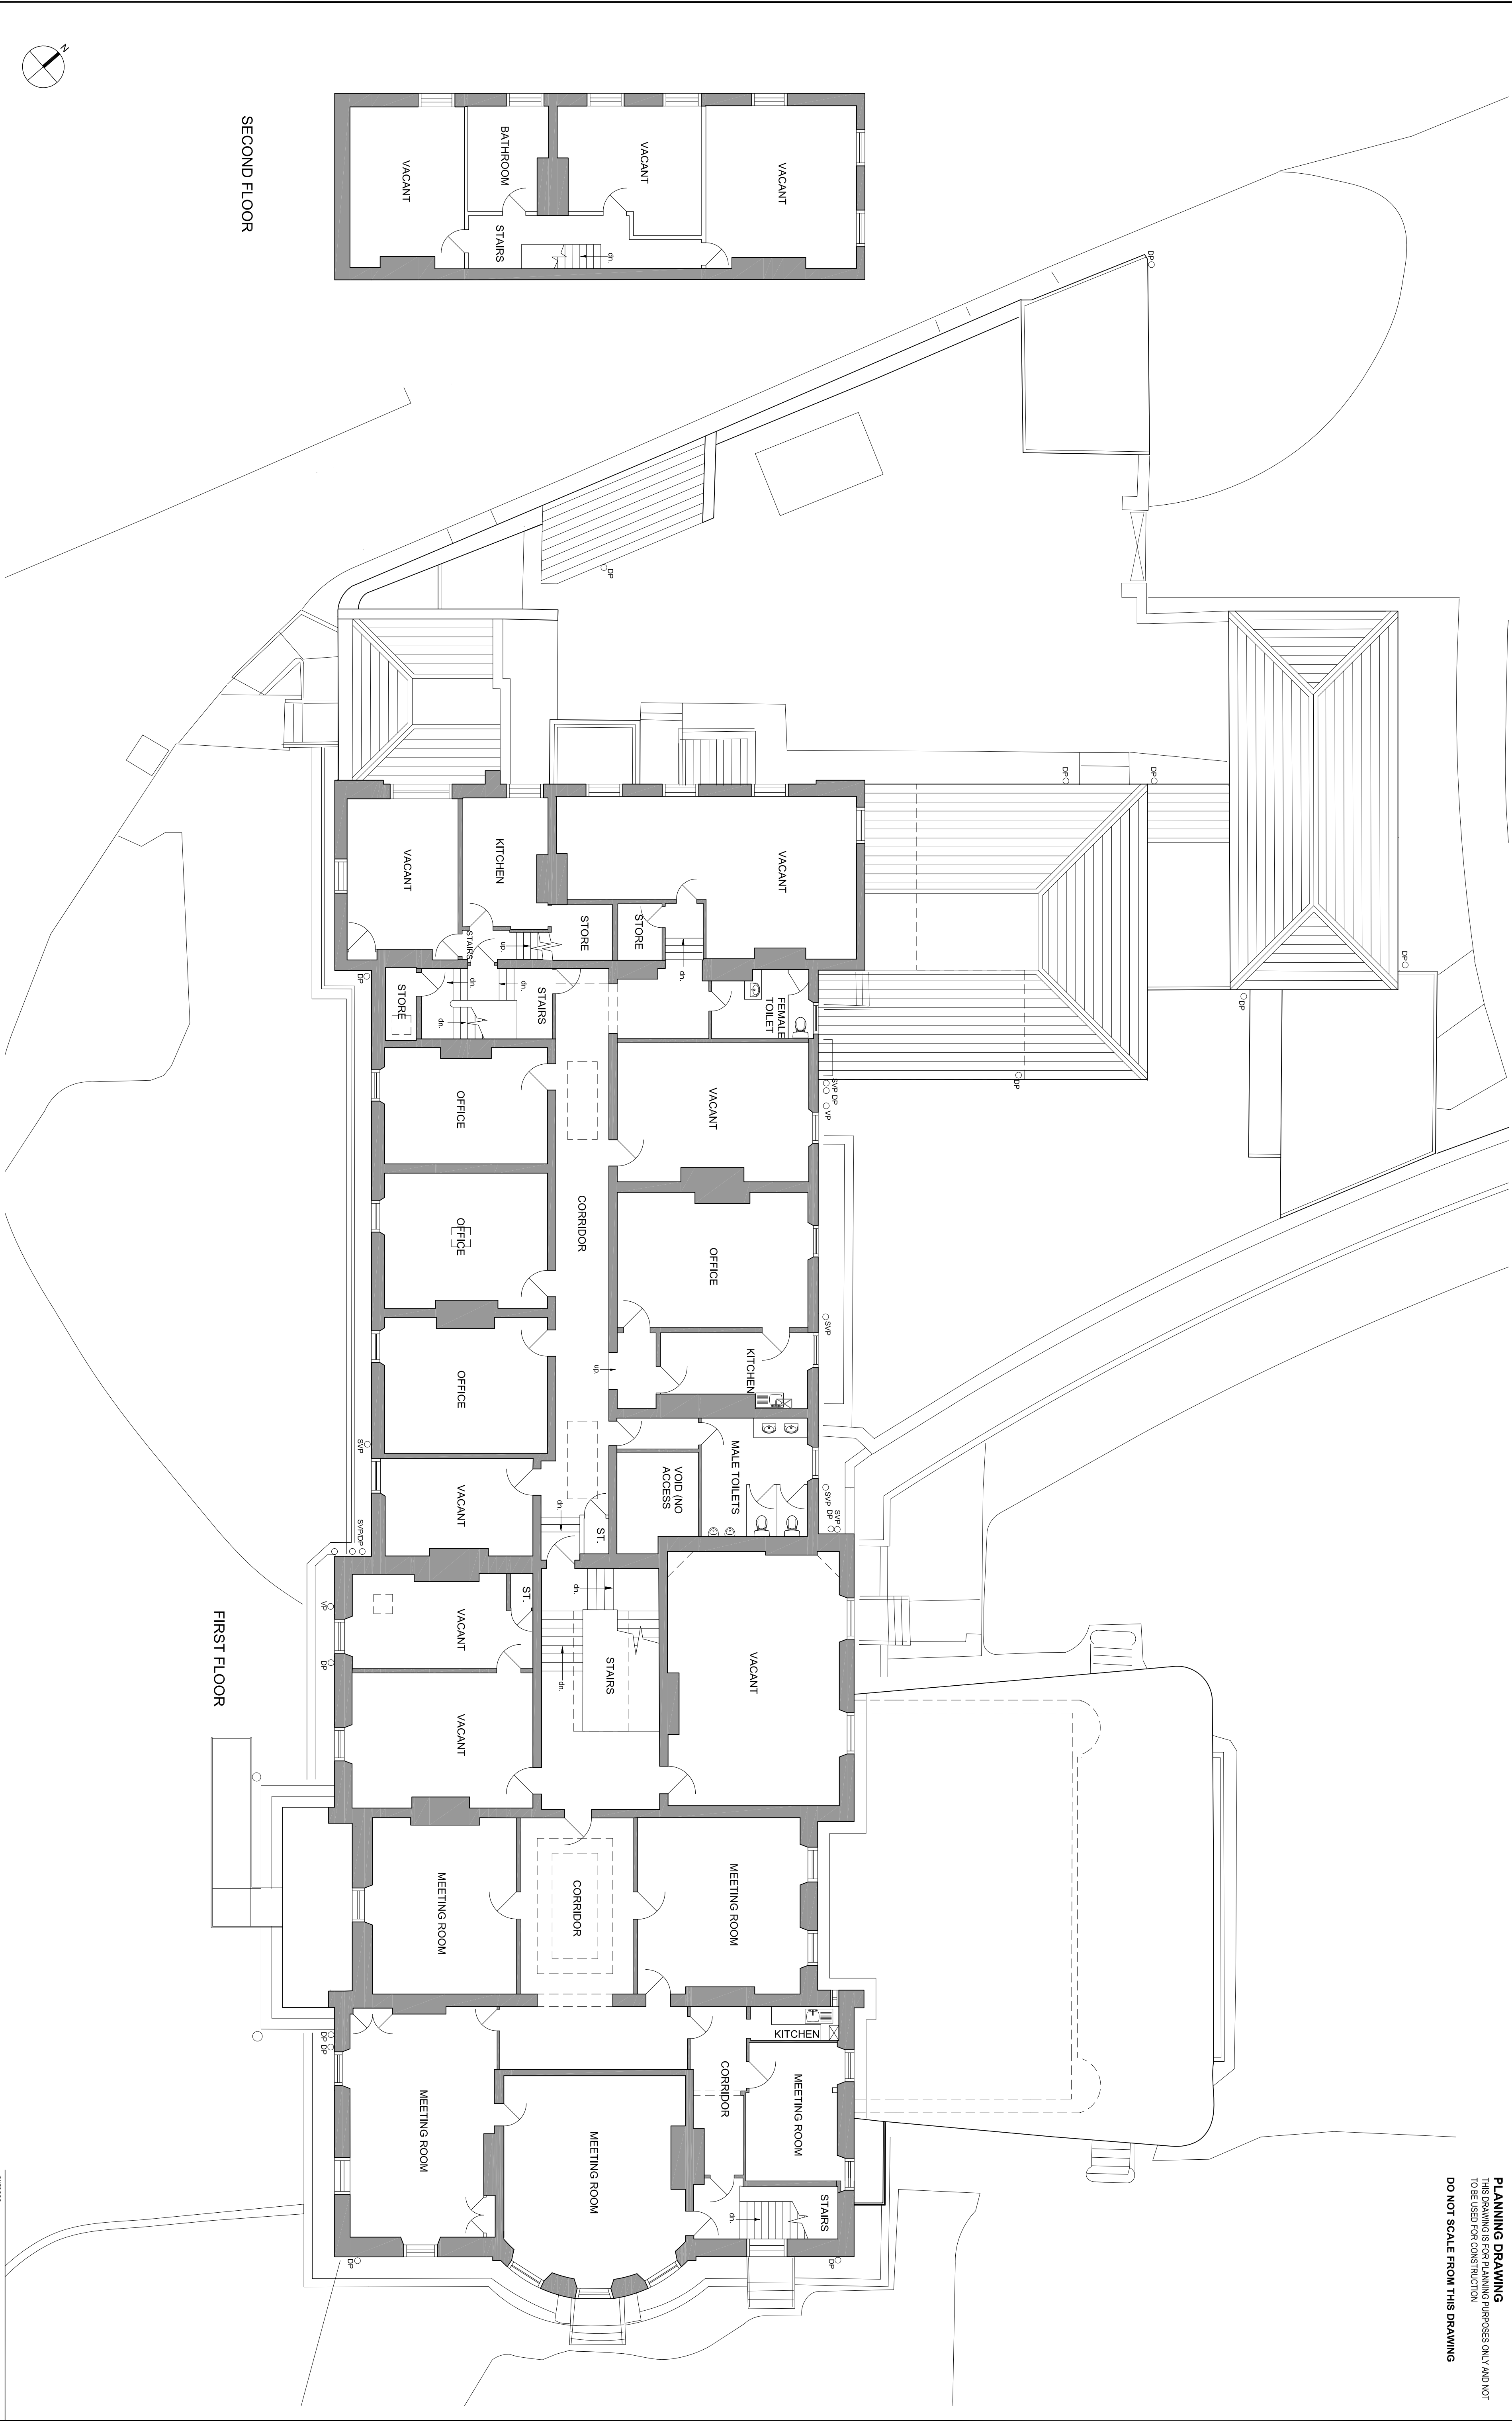

REVISIONS										
Rev.	Description	Date	By	Chkd						
-	-	-	-	-						