
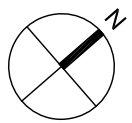


PLANNING DRAWING  
THIS DRAWING IS FOR PLANNING PURPOSES ONLY AND NOT  
TO BE USED FOR CONSTRUCTION  
DO NOT SCALE FROM THIS DRAWING

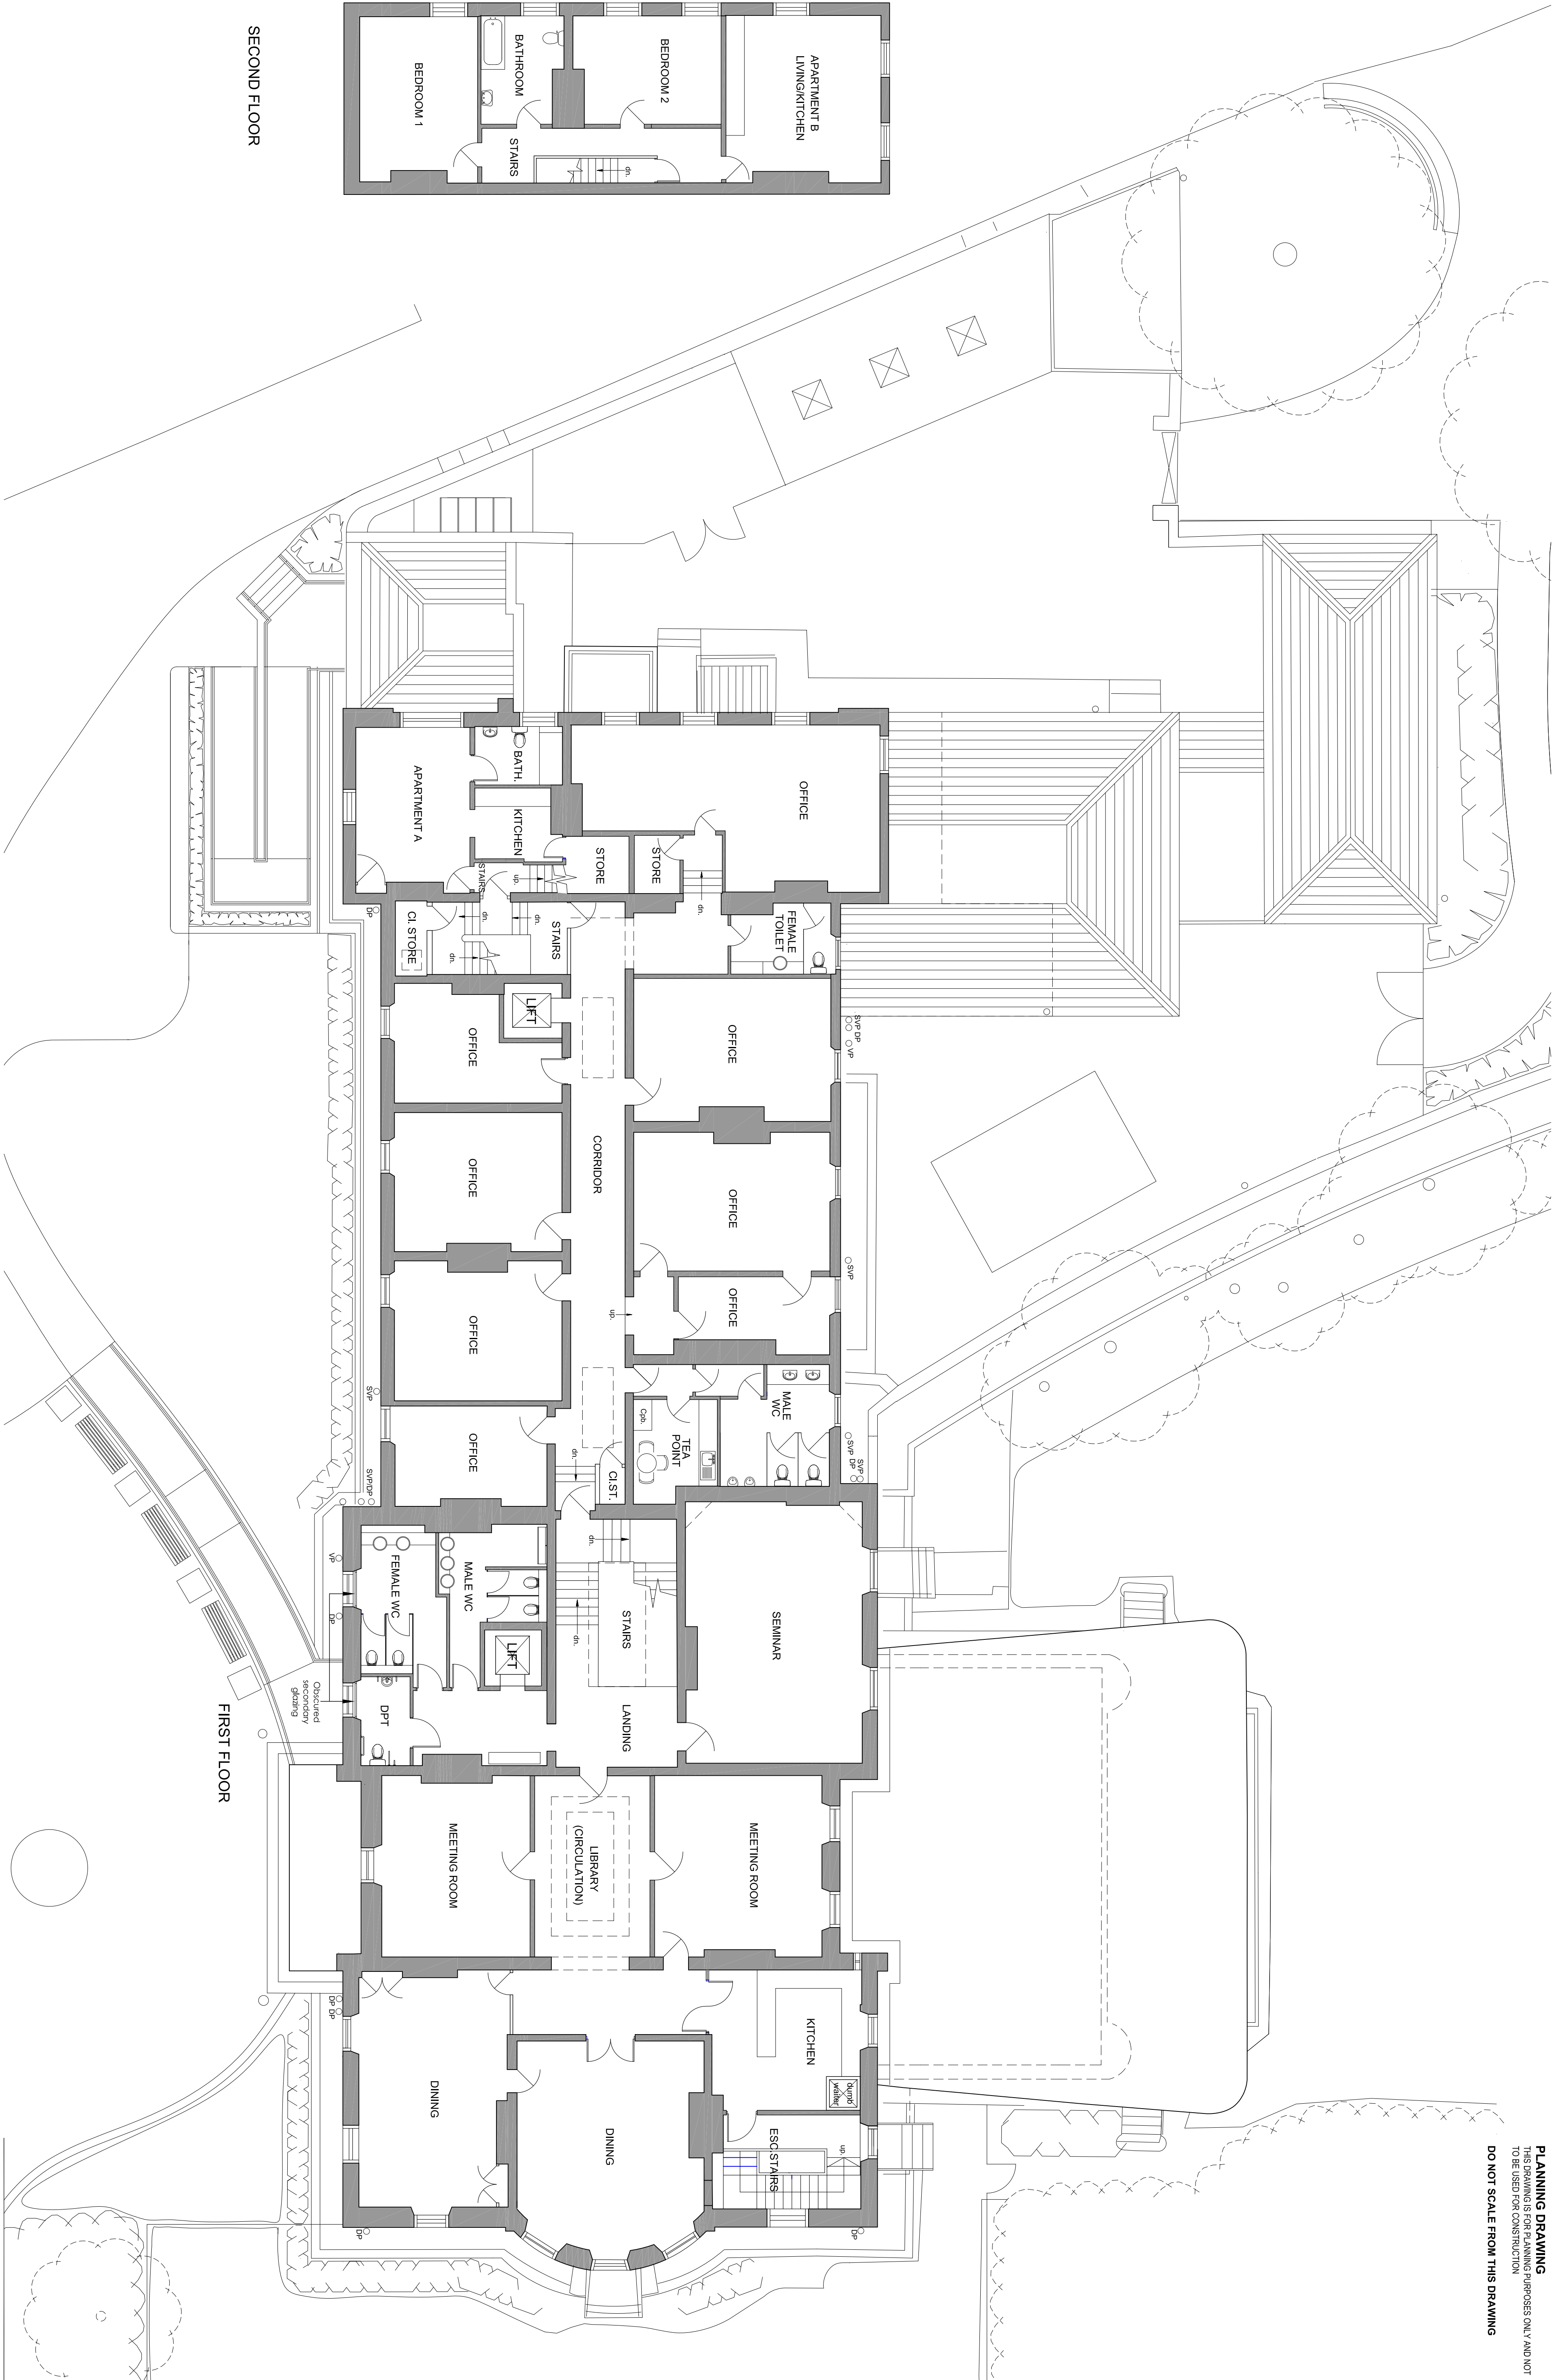

REVISIONS				
No.	Description	Date	By	CHK
1	Issue for planning	01/12/14	AW	RR
2	Revised plan	01/12/14	AW	RR

**Cass**  
Associates

architects  
interior design  
planning  
landscape  
sculpture

client  
The Reader Organisation  
project  
Calderstones Mansion House

Scale: 1:100  
Drawing title  
FIRST & SECOND FLOOR  
AS PROPOSED

date  
01/12/14

scale @ A1 1:100

1165-712

dm AW chkd RR