


LAYOUT APPRAISAL PLAN

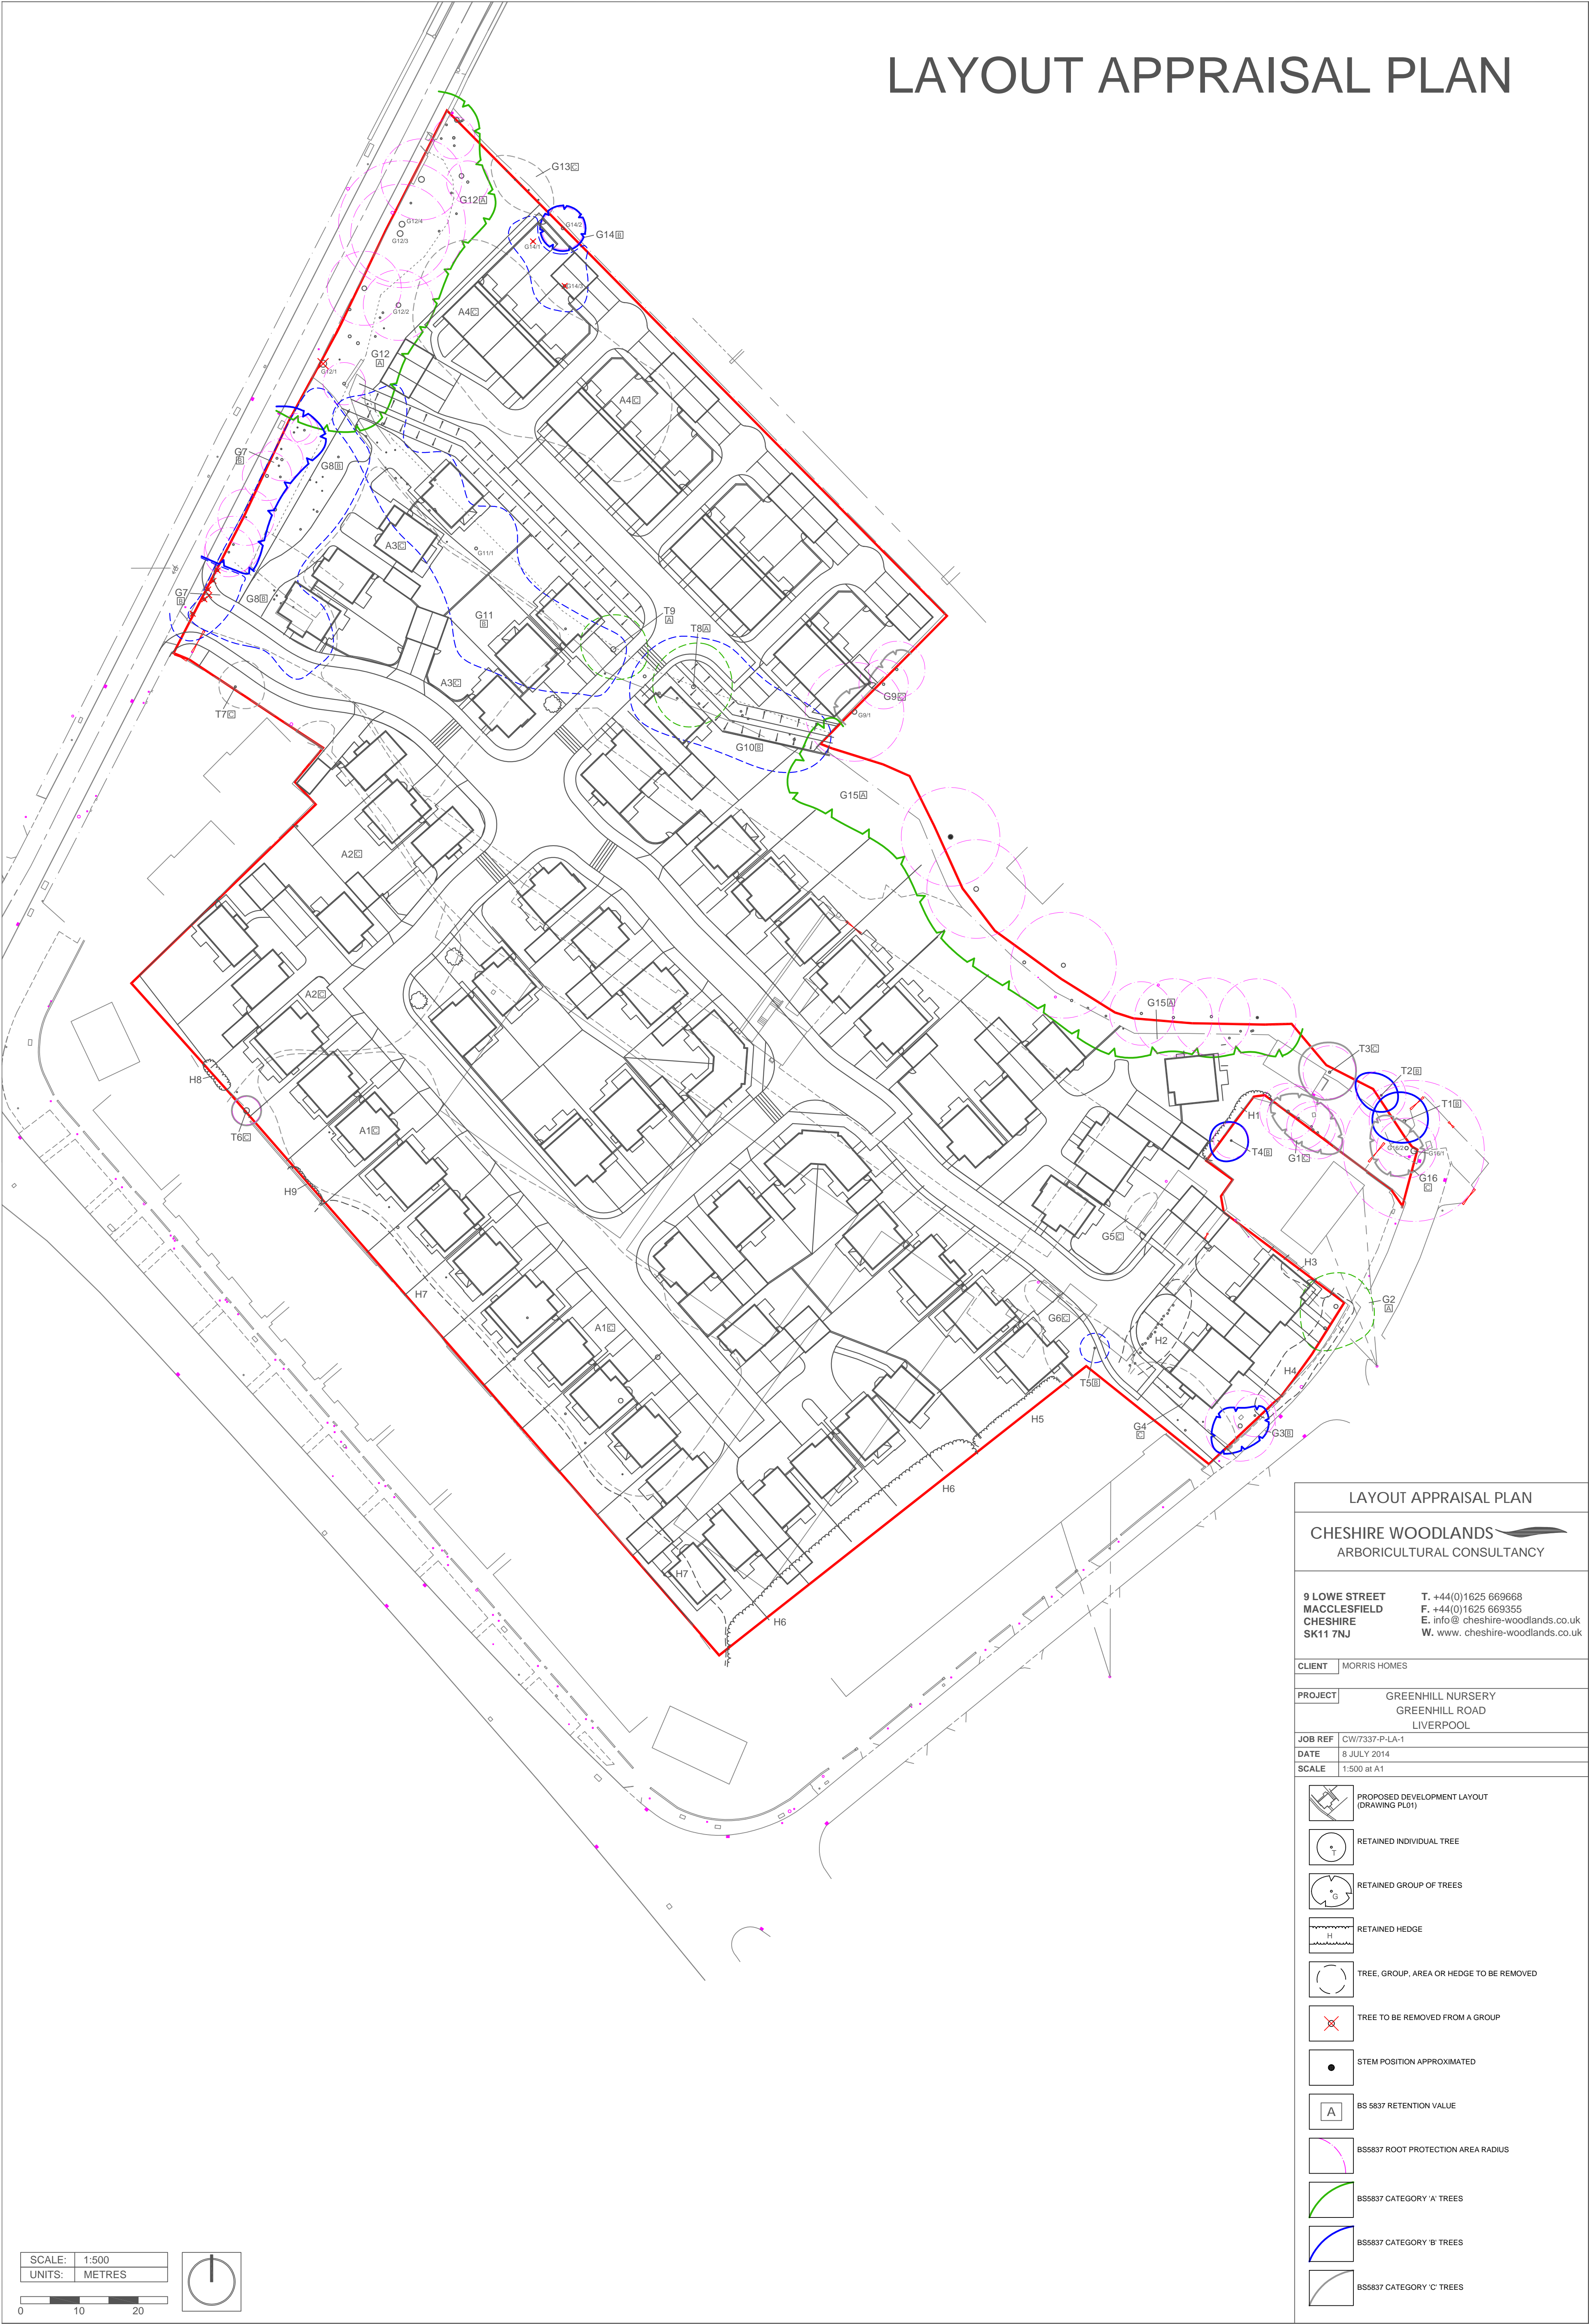

LAYOUT APPRAISAL PLAN

CHESHIRE WOODLANDS

ARBORICULTURAL CONSULTANCY

9 LOWE STREET
MACCLESFIELD
CHESHIRE
SK11 7NJ

T. +44(0)1625 669668
F. +44(0)1625 669355
E. info@cheshire-woodlands.co.uk
W. www.cheshire-woodlands.co.uk

CLIENT

MORRIS HOMES

PROJECT

GREENHILL NURSERY
GREENHILL ROAD
LIVERPOOL

JOB REF

CW/7337-P-LA-1

DATE

8 JULY 2014

SCALE

1:500 at A1

PROPOSED DEVELOPMENT LAYOUT
(DRAWING PL01)

RETAINED INDIVIDUAL TREE

RETAINED GROUP OF TREES

RETAINED HEDGE

TREE, GROUP, AREA OR HEDGE TO BE REMOVED

TREE TO BE REMOVED FROM A GROUP

STEM POSITION APPROXIMATED

BS 5837 RETENTION VALUE

BS5837 ROOT PROTECTION AREA RADIUS

BS5837 CATEGORY 'A' TREES

BS5837 CATEGORY 'B' TREES

BS5837 CATEGORY 'C' TREES