
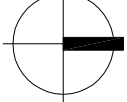
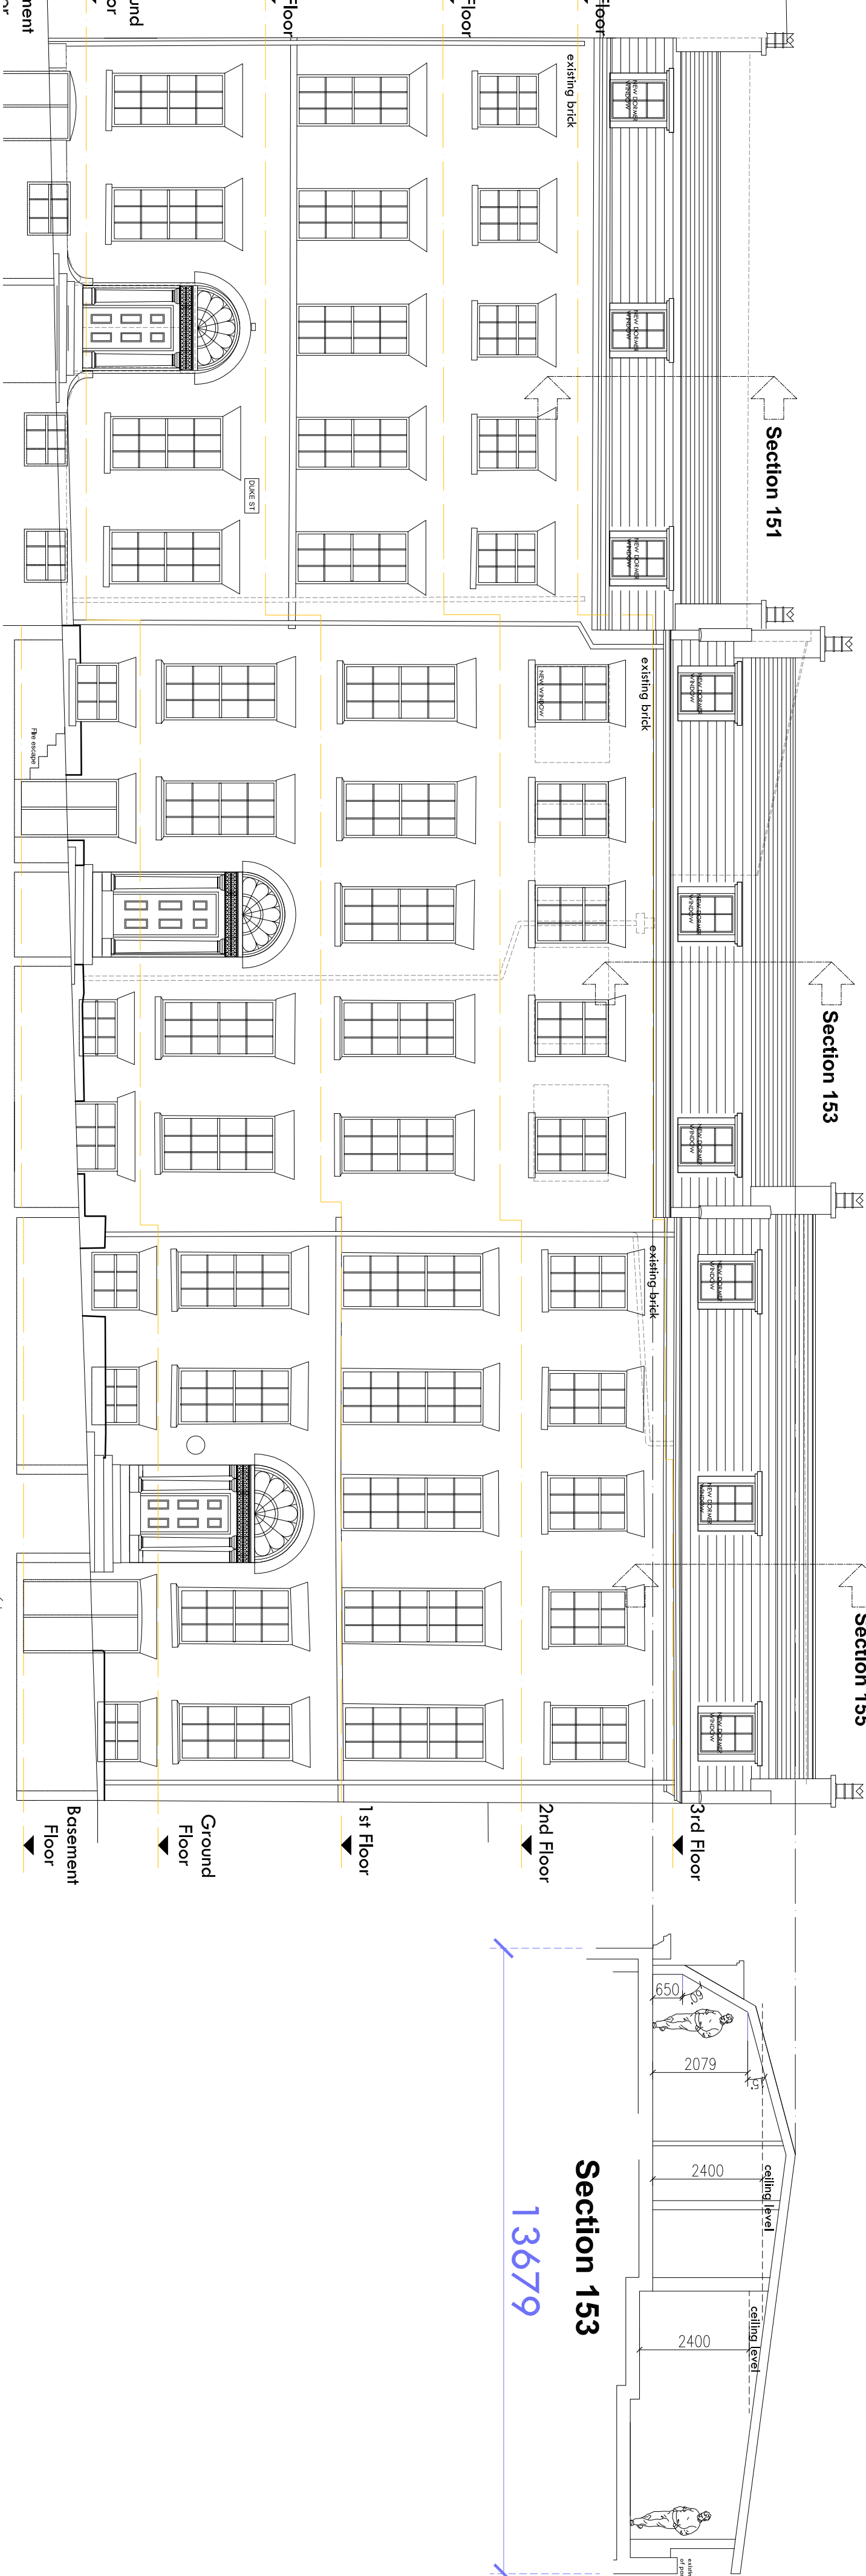


PLANNING DRAWINGS

REV	DESCRIPTION	INTL	CHK	DATE
1	Revised roof sections and parapet details	TK	NC	10/17
-	Revised roof sections and parapet details	-	-	-
-	Revised roof sections and parapet details	-	-	-

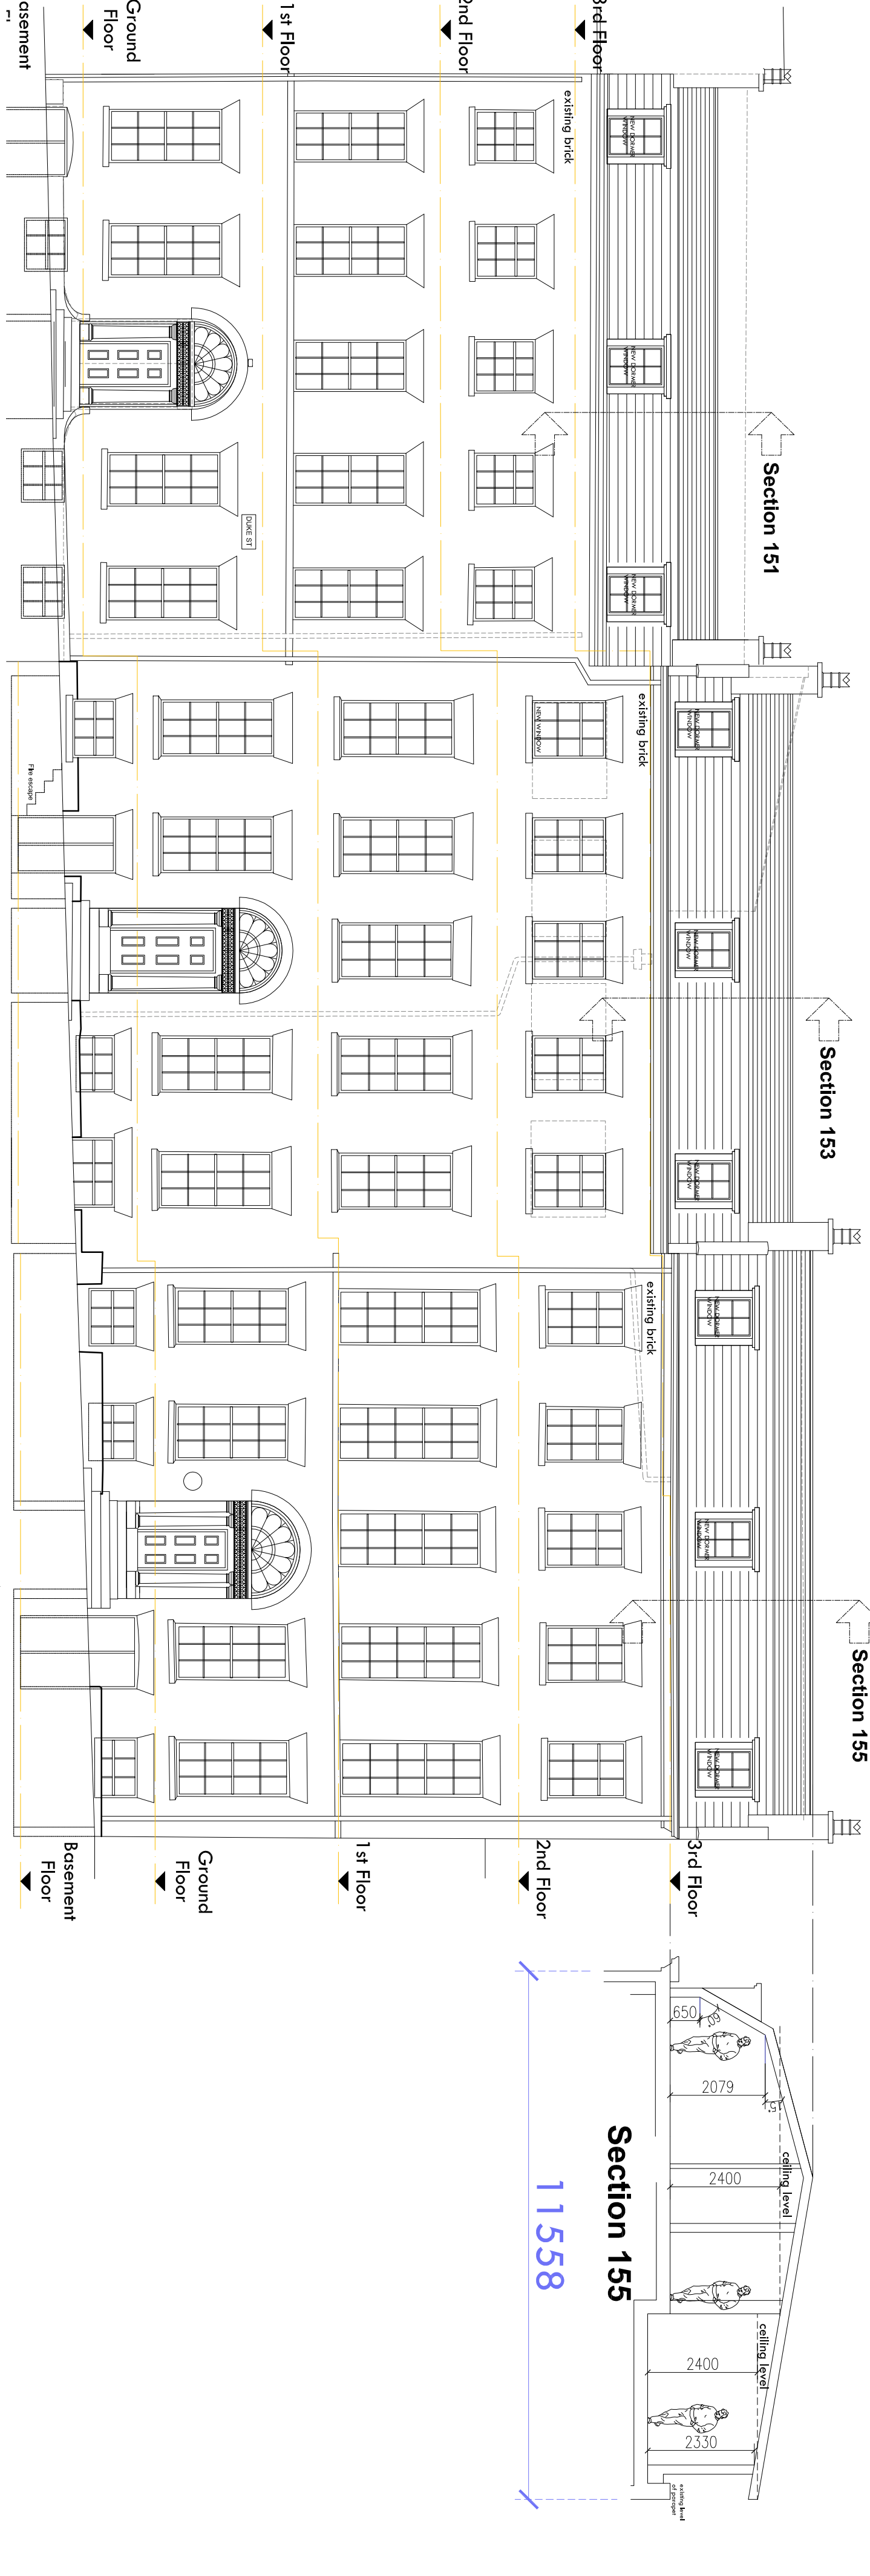

NOTES
All works are to be undertaken in accordance with the Building Regulations, and the latest British Standards. All proprietary materials and products are to be used in strict accordance with the manufacturer's recommendations. Figured on site in the event of any discrepancy refer to the Architect. This drawing remains the copyright of the Architect and may not be copied in whole or in part without prior written consent.