

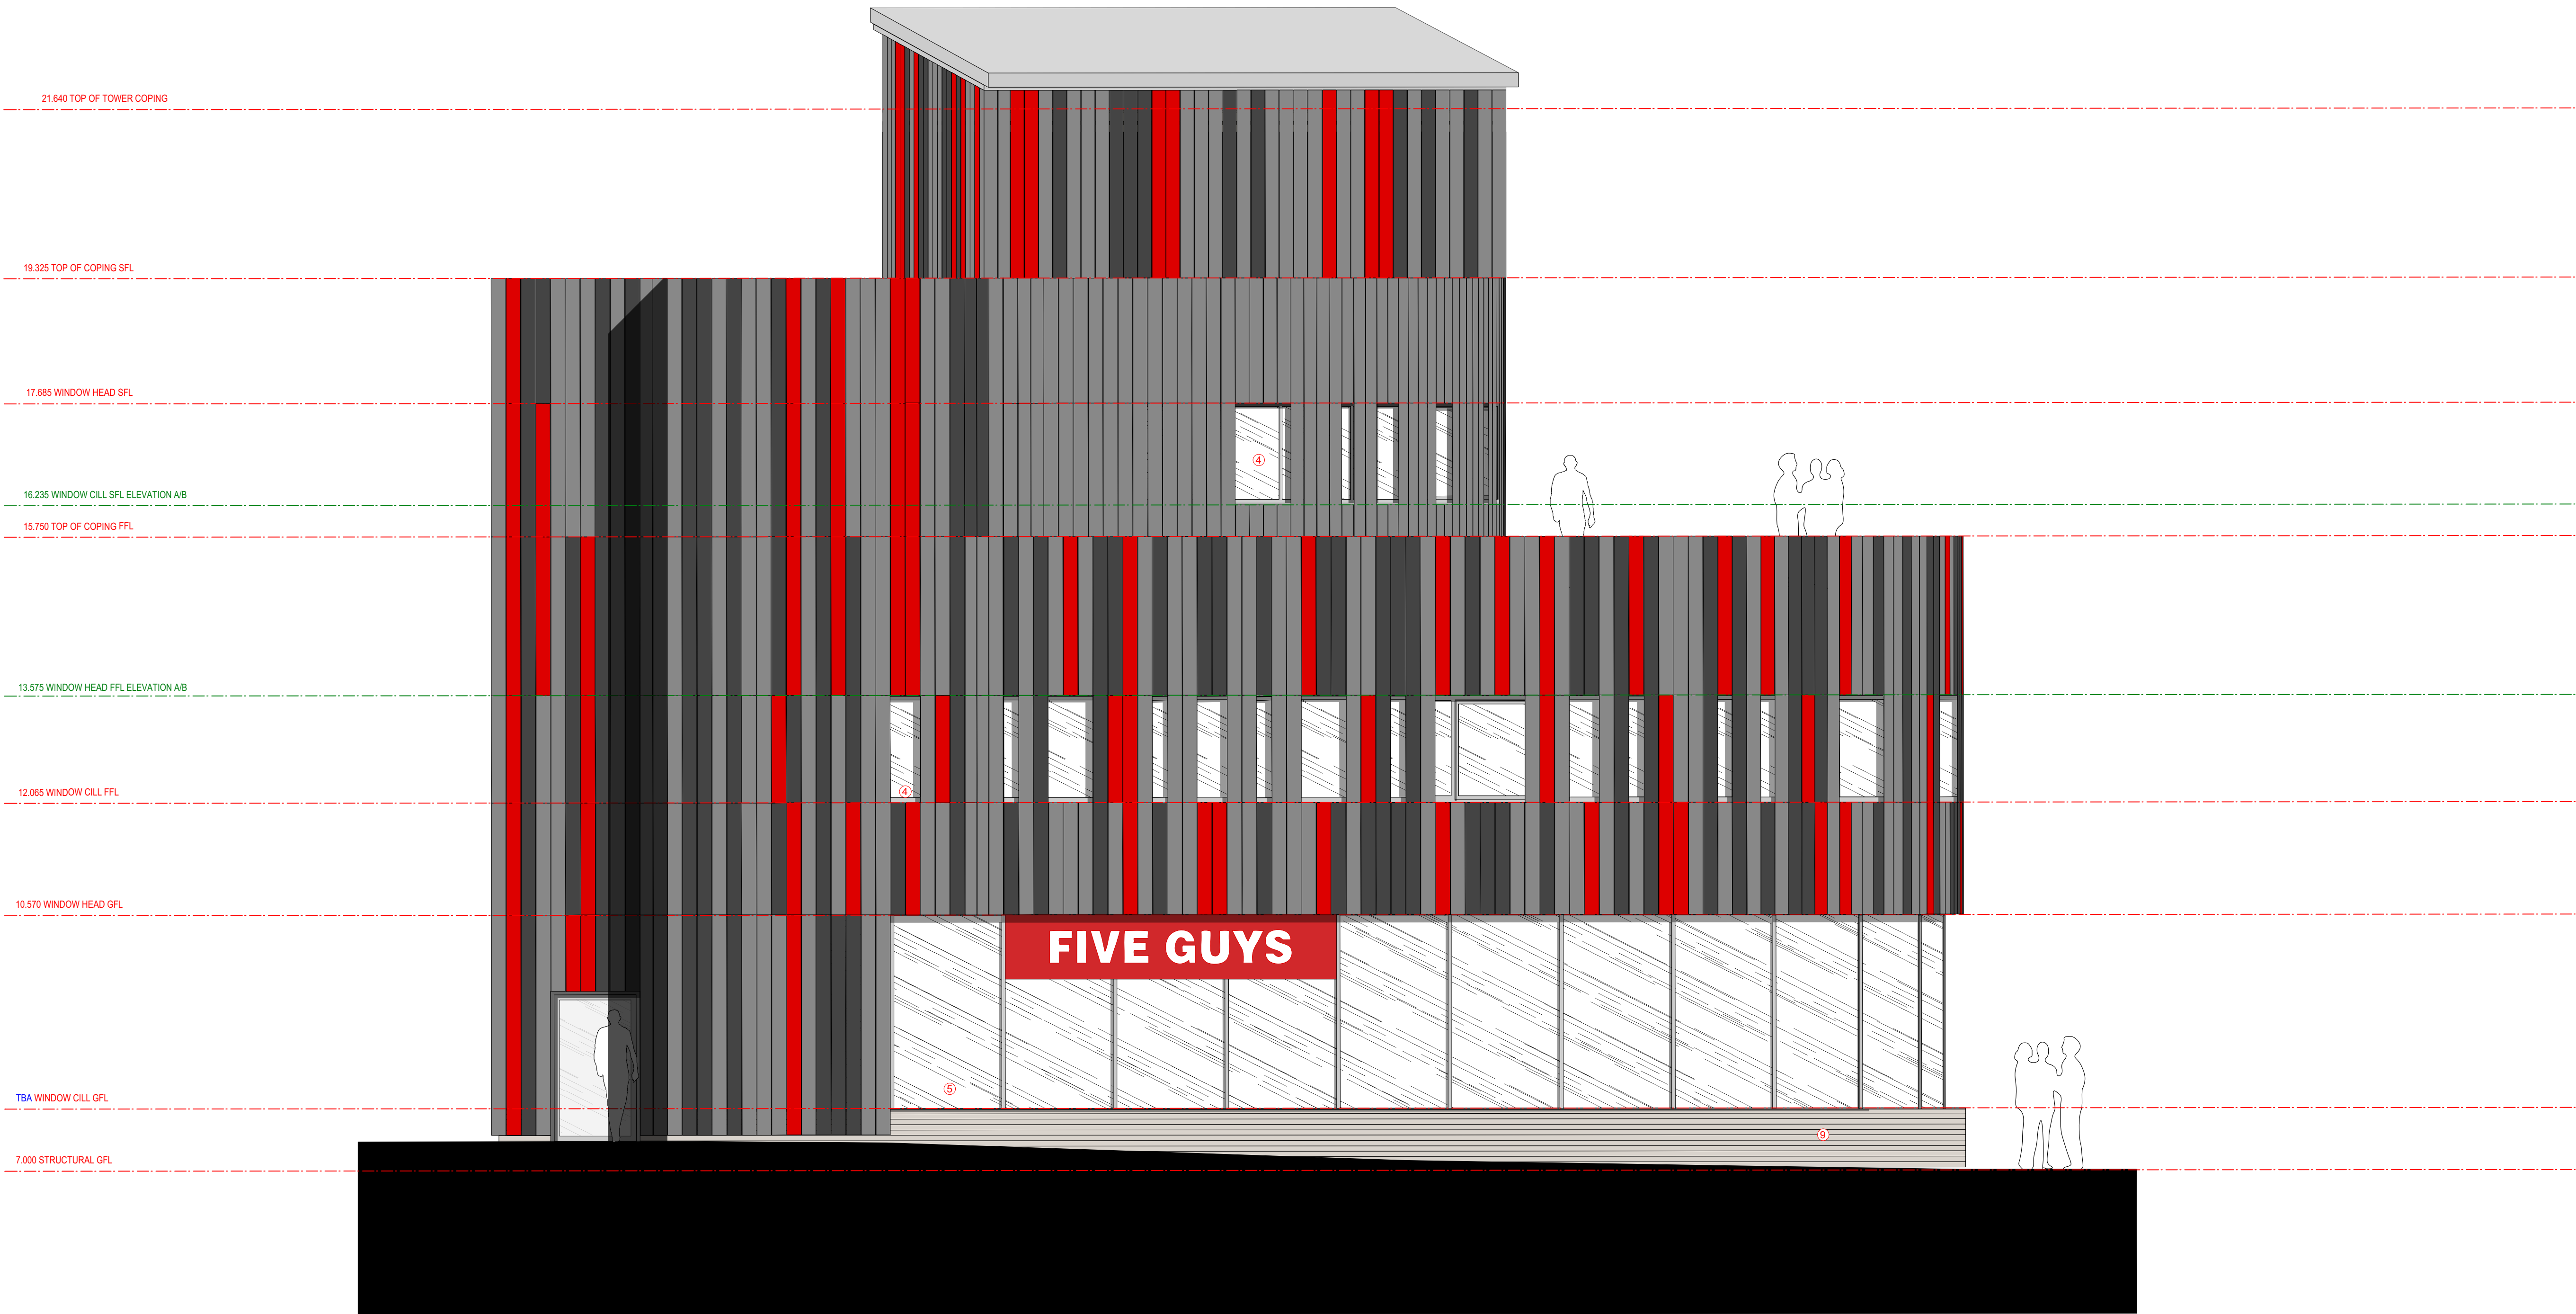


Elevation Key:

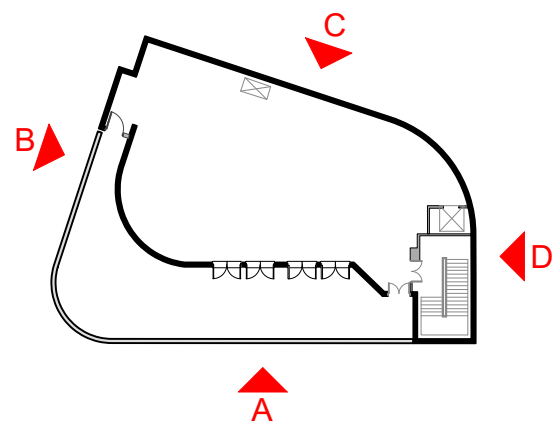

ELEVATION B

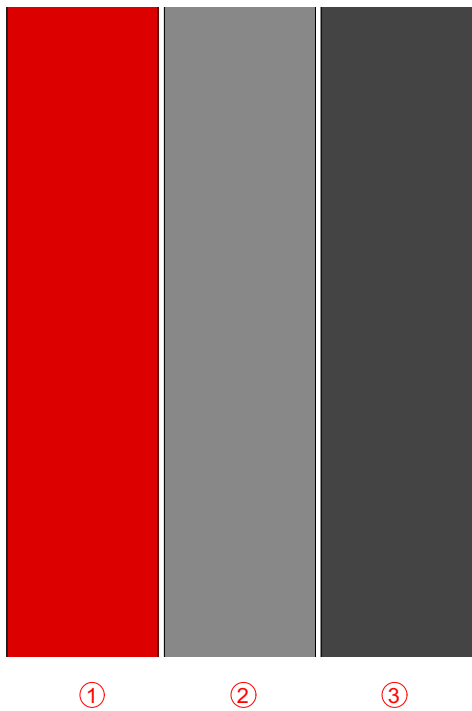

Material Key

- ① RAL 9006 (LED lit panel with perforation, see 969-D-30 for details)
- ② RAL 29/90003 cladding panel
- ③ ALESTA Grey Tenor 2 cladding panel
- ④ Retained existing windows (repainted frames in Anthracite Grey RAL 7016)
- ⑤ Proposed new windows
- ⑥ Powder coated alu. door surround Dulux 311YR 10/591
- ⑦ Powder coated alu. door surround pantone 202c
- ⑧ Retained existing doors (repainted frames in Anthracite Grey RAL 7016)
- ⑨ Retained existing blue-glazed bricks

CONSTRUCTION

DK-Architects

Job:	969 Rat and Parrot
Client:	Neptune
Drawing Title:	Elevation B Cladding Layout
Date:	08.08.2015
Drawing no:	969-E-03B
Scale:	1:50 @ A1
Drawn:	JP

revision: C

20.08.2015
1.1.000

01.01.2015
1.1.000

01.01.2015
1.1.000

01.01.2015
1.1.000