


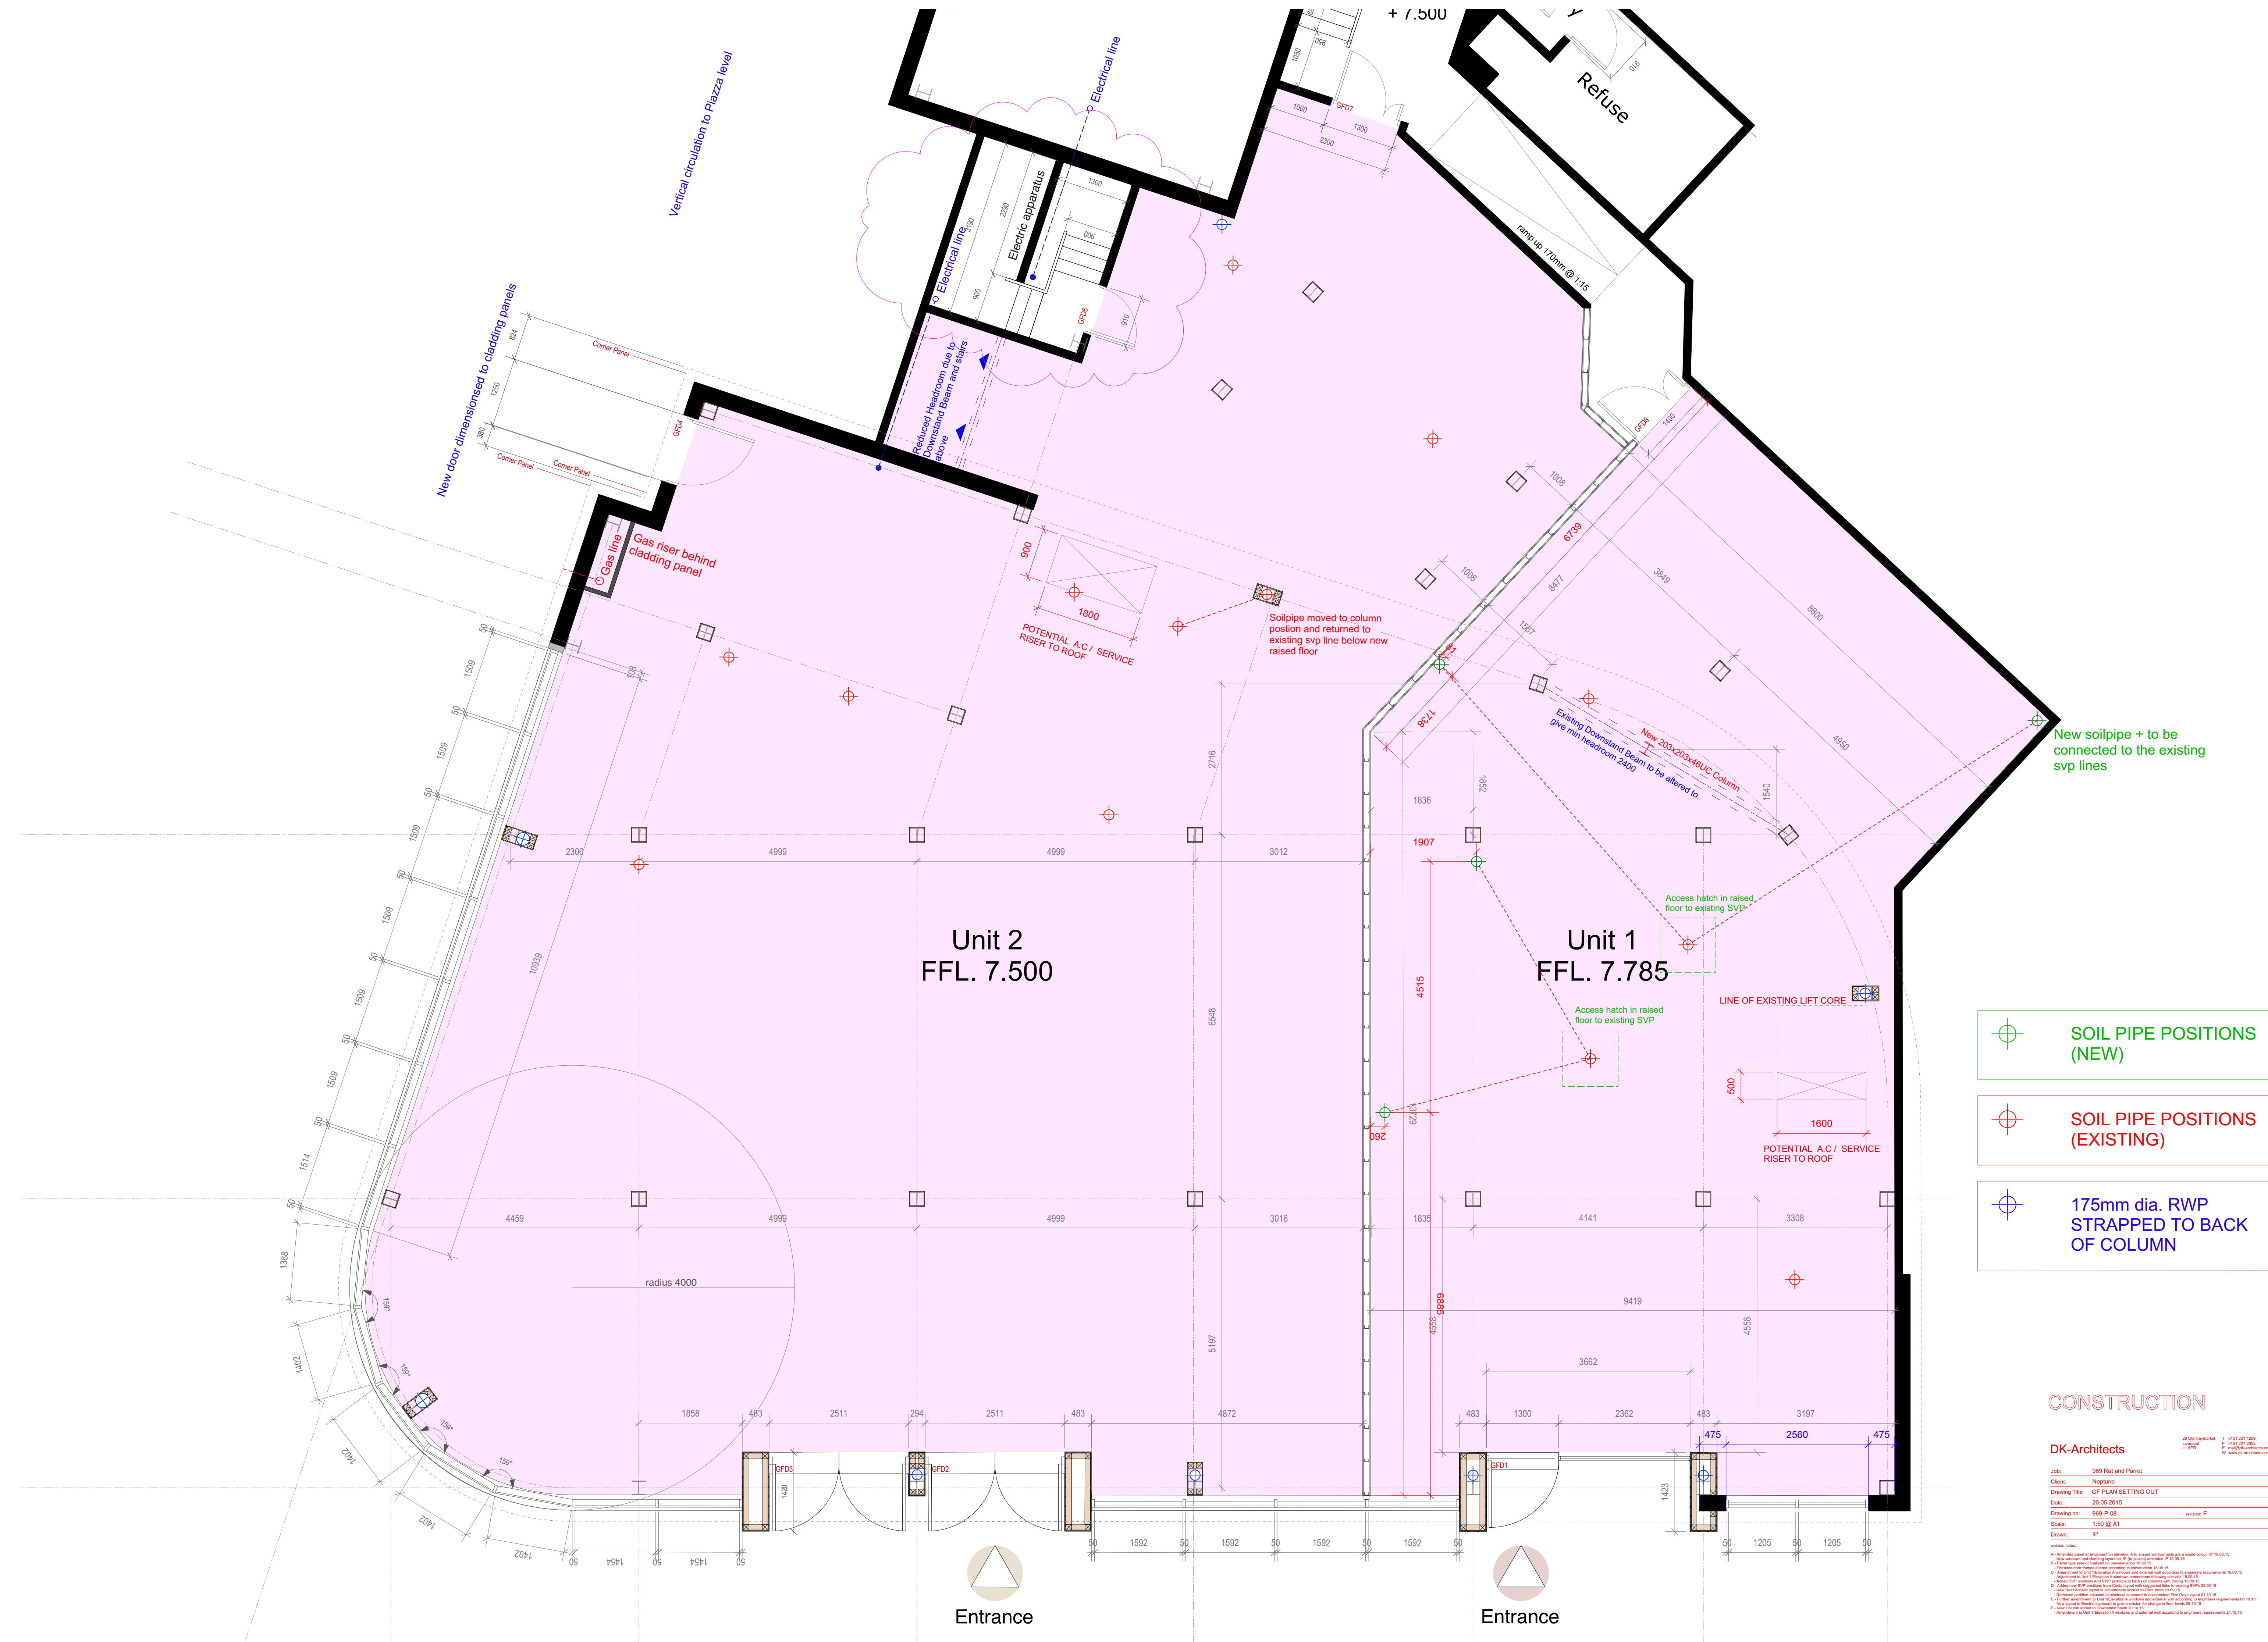

New soilpipe + to be connected to the existing svp lines

- SOIL PIPE POSITIONS (NEW)
- SOIL PIPE POSITIONS (EXISTING)
- 175mm dia. RWP STRAPPED TO BACK OF COLUMN

CONSTRUCTION

DK-Architects

E: info@dk-architects.com
W: www.dk-architects.com

Job: 969 Rat and Parrot
Client: Neptune
Drawing Title: GF PLAN SETTING OUT
Date: 20.05.2015
Scale: 1:50 @ A1
Drawn: JP

revision notes:

