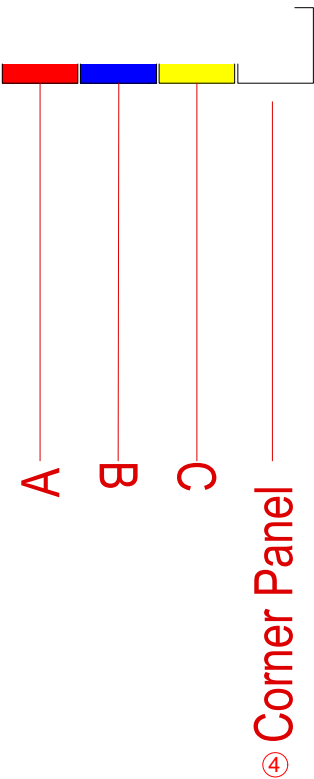
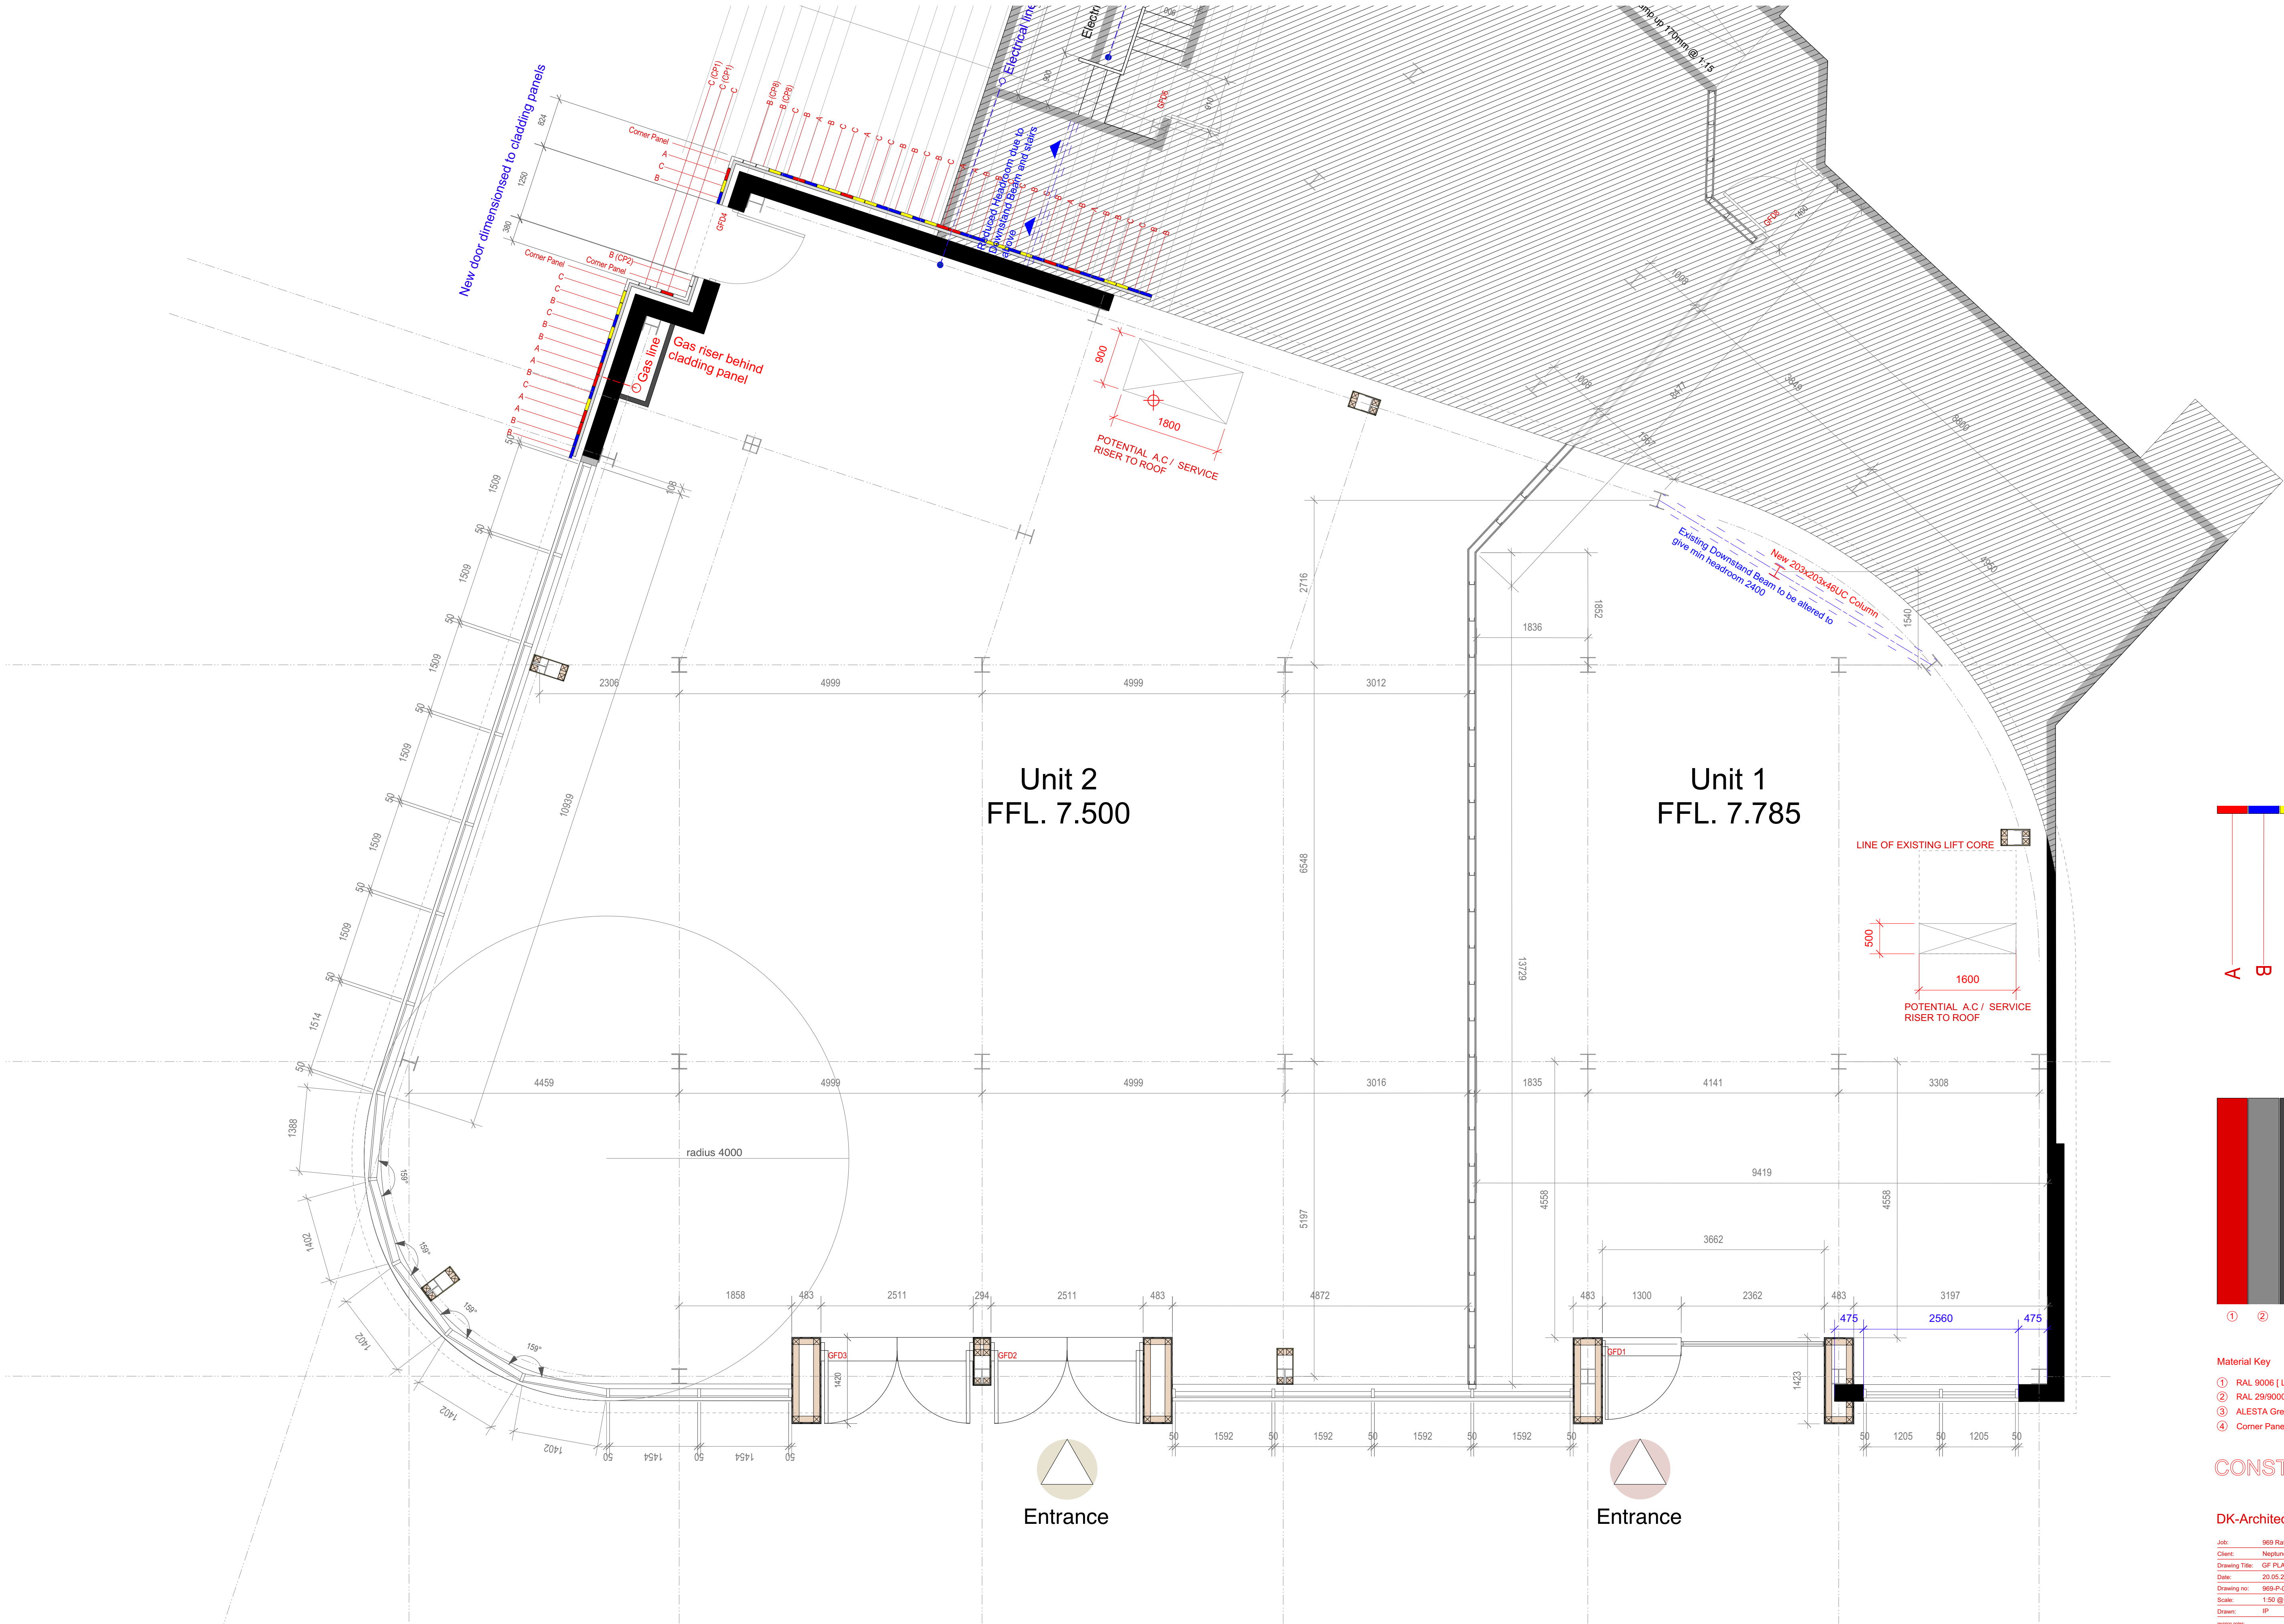


- Material Key
- ① RAL 9006 [LED lit panel with perforation, see 969-D-30 for details]
 - ② RAL 29/90003 cladding panel
 - ③ ALESTA Grey Tenor 2 cladding panel
 - ④ Corner Panel colour all to match panel type 2

CONSTRUCTION

DK-Architects	20 Old Wyndham Street, London, L1 8ER	T: 0151 231 1288 F: 0151 231 2843 E: info@dk-architects.com W: www.dk-architects.com
Job:	969 Rail and Pierot	
Client:	Newhome	
Drawing Title:	GF PLAN CLADDING LAYOUT	
Date:	20.05.2015	
Drawing no:	969-P-08A	revision: B
Scale:	1:50 @ A1	
Drawn:	IP	

A: Assumed panel arrangement on elevation A to ensure window units are a single value 18.00.15
B: Assumed panel arrangement on elevation B to ensure window units are a single value 18.00.15
C: Assumed panel arrangement on elevation C to ensure window units are a single value 18.00.15
D: Assumed panel arrangement on elevation D to ensure window units are a single value 18.00.15