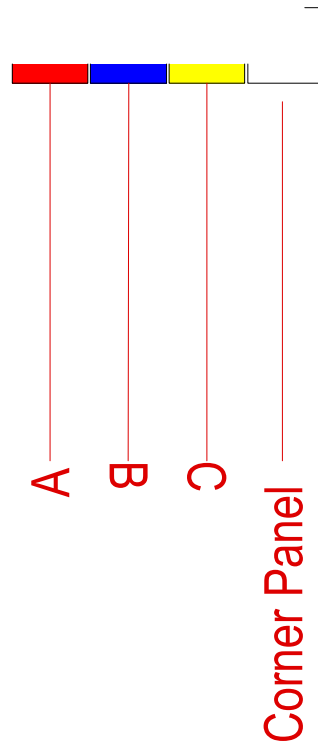
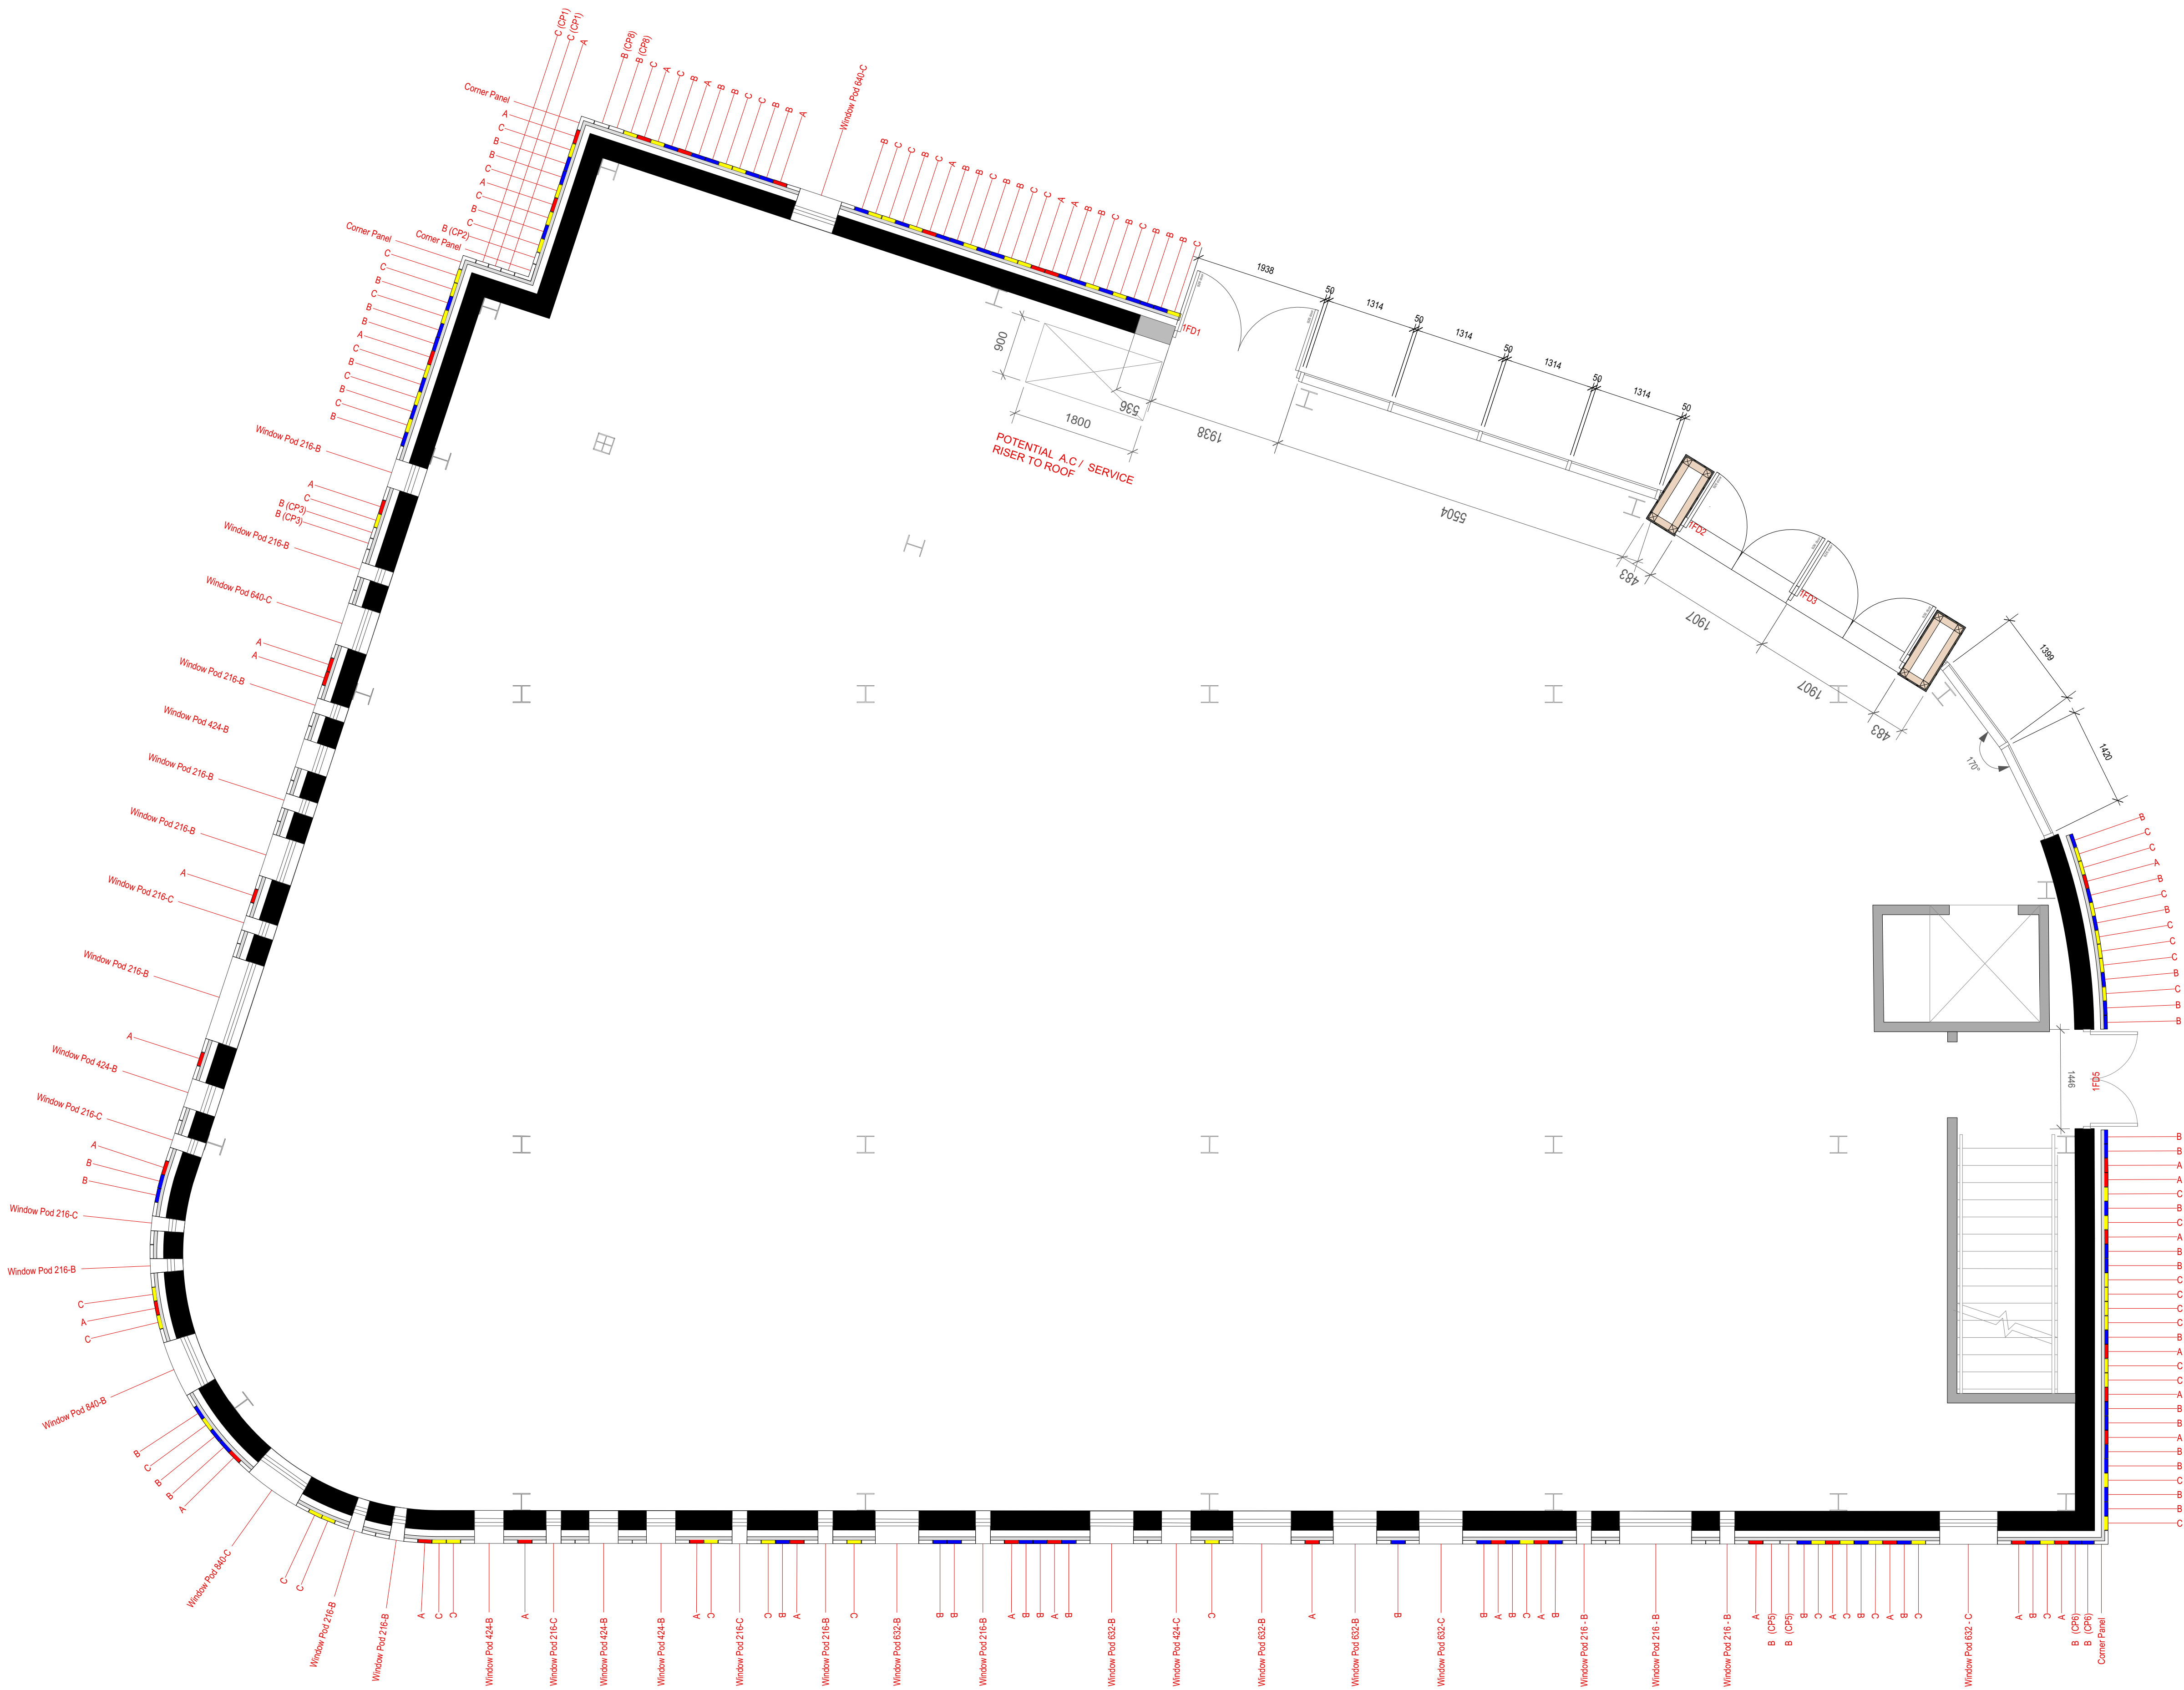


- Material Key
- 1 RAL 9006 [LED lit panel with perforation, see 969-D-30 for details]
 - 2 RAL 29/90003 cladding panel
 - 3 ALESTA Grey Tenor 2 cladding panel
 - 4 Corner Panel colour all to match panel type 2

CONSTRUCTION

DK-Architects

Job:	969 Rail and Parrot
Client:	Neptune
Drawing Title:	1F PLAN CLADDING LAYOUT
Date:	20.05.2015
Drawing no:	969-P-08
Scale:	1:50 @ A1
Drawn:	IP

A: Assorted panel arrangement on elevation A to ensure window units are a single colour 10.00.15
Panel type set out finished on plan/elevation 10.00.15