


- NOTES:
1. SEE STRUCTURAL DRAWINGS FOR FRAMING SIZE, GAUGE, AND ASSEMBLY OF ALL STOREFRONT FRAMING.
 2. G.C. SHALL PATCH, REPAIR, AND FINISH EXISTING MALL BULKHEAD AS REQUIRED TO "LIKE-NEW" CONDITION AT STOREFRONT TIE-IN. COORDINATE FINISH SPECIFICATIONS WITH THE LANDLORD.
 3. G.C. SHALL FIELD VERIFY EXACT LOCATION, CONDITION, AND ACTUAL HEIGHT ABOVE FINISHED FLOOR OF EXISTING MALL BULKHEAD.
 4. SEE DETAIL J/A08.01 FOR ALL PINK WOOD TRIM PROFILES.
 5. SEE DETAIL A/A08.02 FOR DOOR SCHEDULE.
 6. ALL DIMENSIONS ARE TO FACE OF SHEATHING OR FINISH U.O.N.

- NOTES:
1. SEE STRUCTURAL DRAWINGS FOR FRAMING SIZE, GAUGE, AND ASSEMBLY OF ALL STOREFRONT FRAMING.
 2. G.C. SHALL PATCH, REPAIR, AND FINISH EXISTING MALL BULKHEAD AS REQUIRED TO "LIKE-NEW" CONDITION AT STOREFRONT TIE-IN. COORDINATE FINISH SPECIFICATIONS WITH THE LANDLORD.
 3. G.C. SHALL FIELD VERIFY EXACT LOCATION, CONDITION, AND ACTUAL HEIGHT ABOVE FINISHED FLOOR OF EXISTING MALL BULKHEAD.
 4. SEE DETAIL J/A08.01 FOR ALL PINK WOOD TRIM PROFILES.
 5. SEE DETAIL A/A08.02 FOR DOOR SCHEDULE.
 6. ALL DIMENSIONS ARE TO FACE OF SHEATHING OR FINISH U.O.N.


- NOTES:
1. SEE STRUCTURAL DRAWINGS FOR FRAMING SIZE, GAUGE, AND ASSEMBLY OF ALL STOREFRONT FRAMING.
 2. G.C. SHALL PATCH, REPAIR, AND FINISH EXISTING MALL BULKHEAD AS REQUIRED TO "LIKE-NEW" CONDITION AT STOREFRONT TIE-IN. COORDINATE FINISH SPECIFICATIONS WITH THE LANDLORD.
 3. G.C. SHALL FIELD VERIFY EXACT LOCATION, CONDITION, AND ACTUAL HEIGHT ABOVE FINISHED FLOOR OF EXISTING MALL BULKHEAD.
 4. SEE DETAIL J/A08.01 FOR ALL PINK WOOD TRIM PROFILES.
 5. SEE DETAIL A/A08.02 FOR DOOR SCHEDULE.
 6. ALL DIMENSIONS ARE TO FACE OF SHEATHING OR FINISH U.O.N.

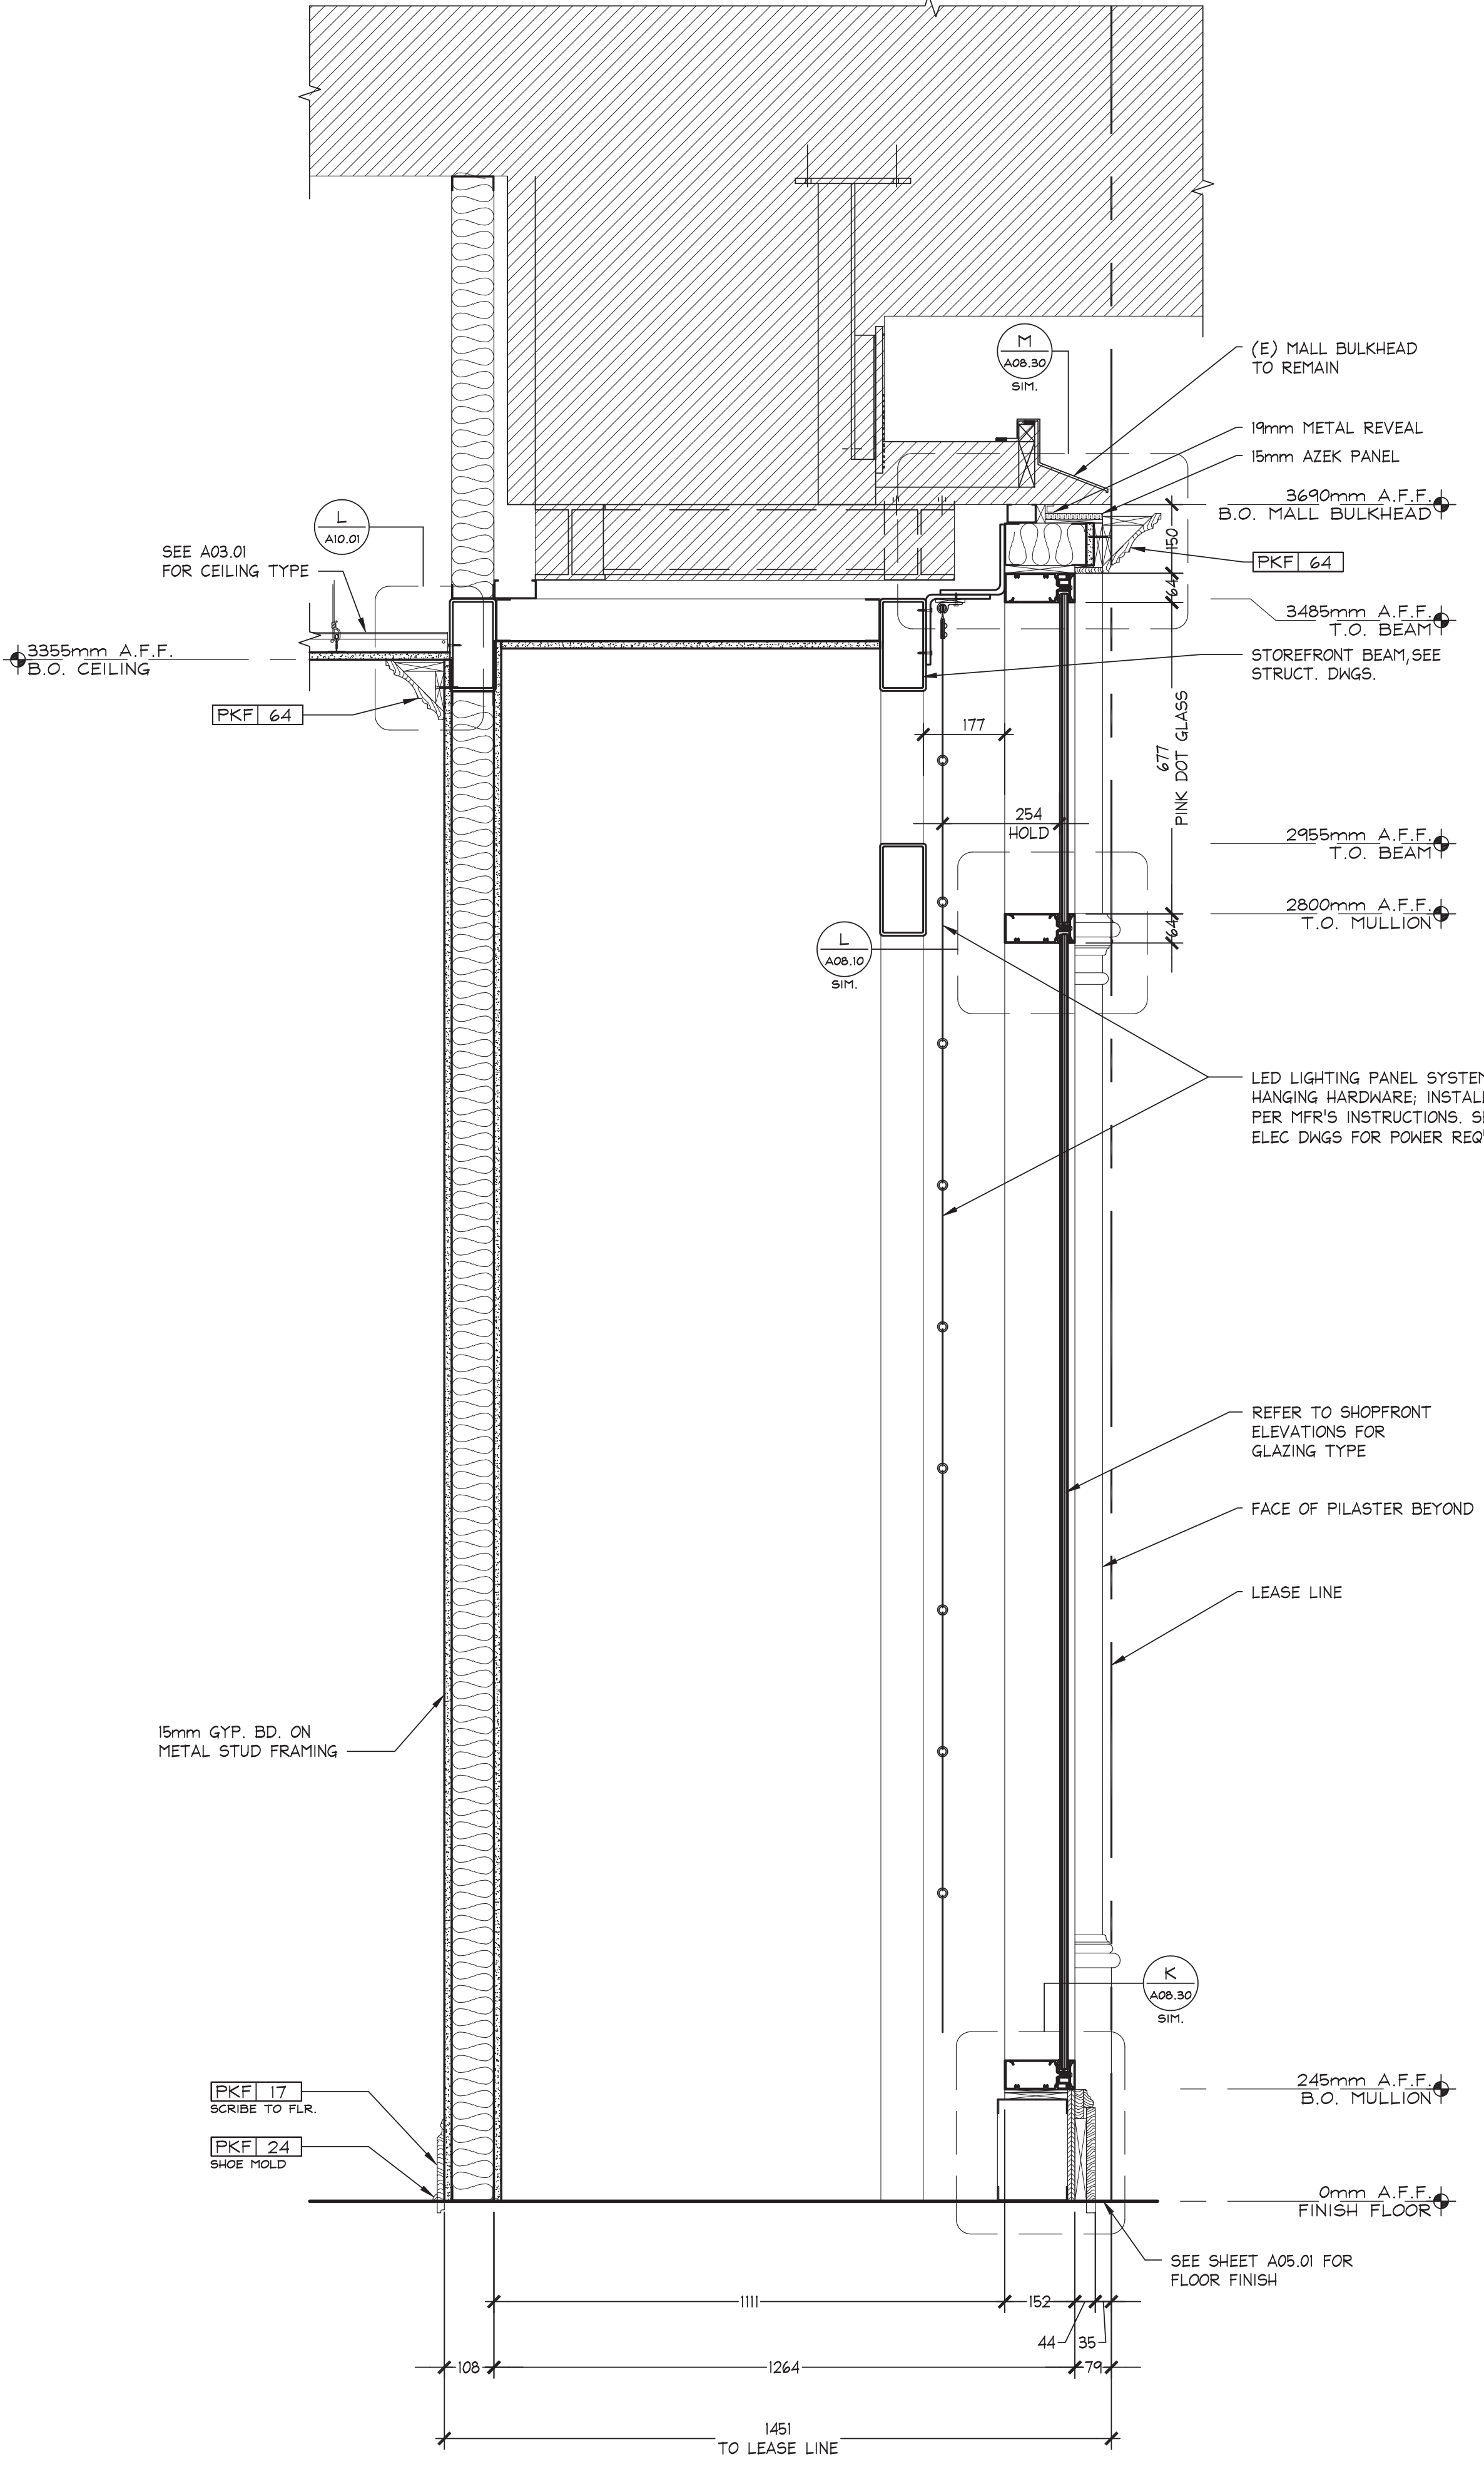

VERTICAL SECTION AT GLASS PANEL

1:10


J

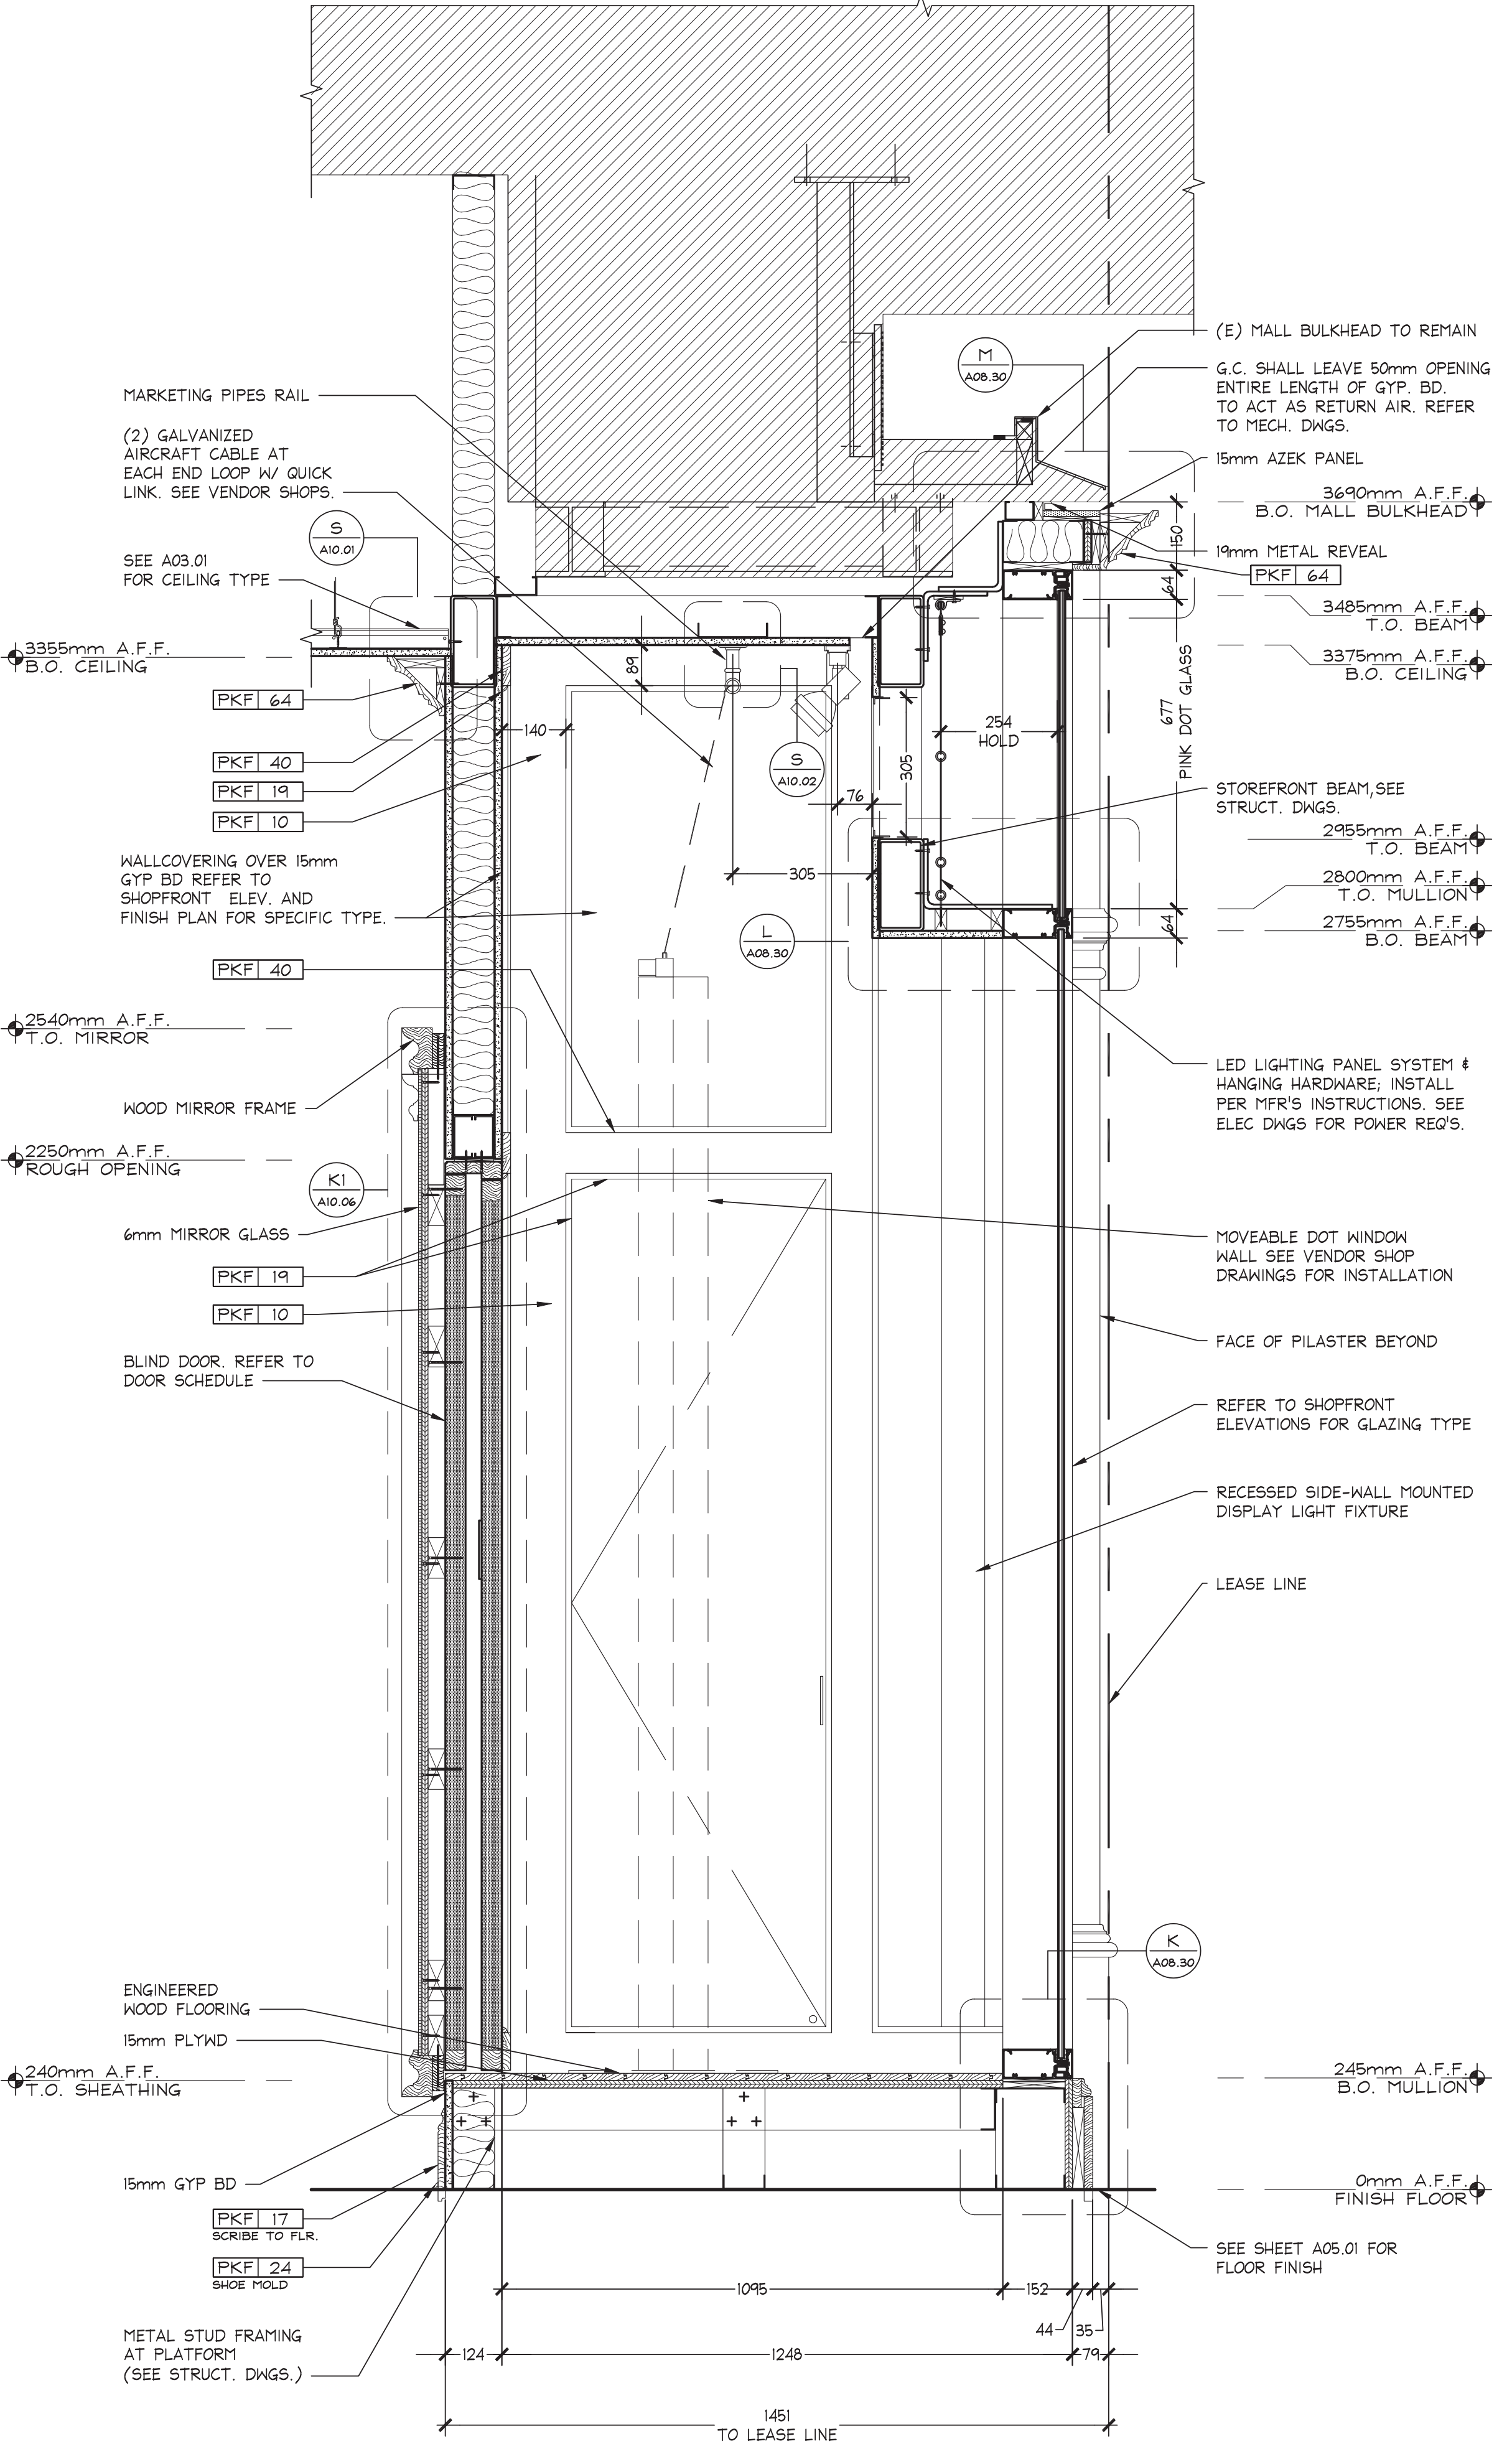

VERTICAL SECTION AT DISPLAY WINDOW WITH BLIND DOOR

1:10

E

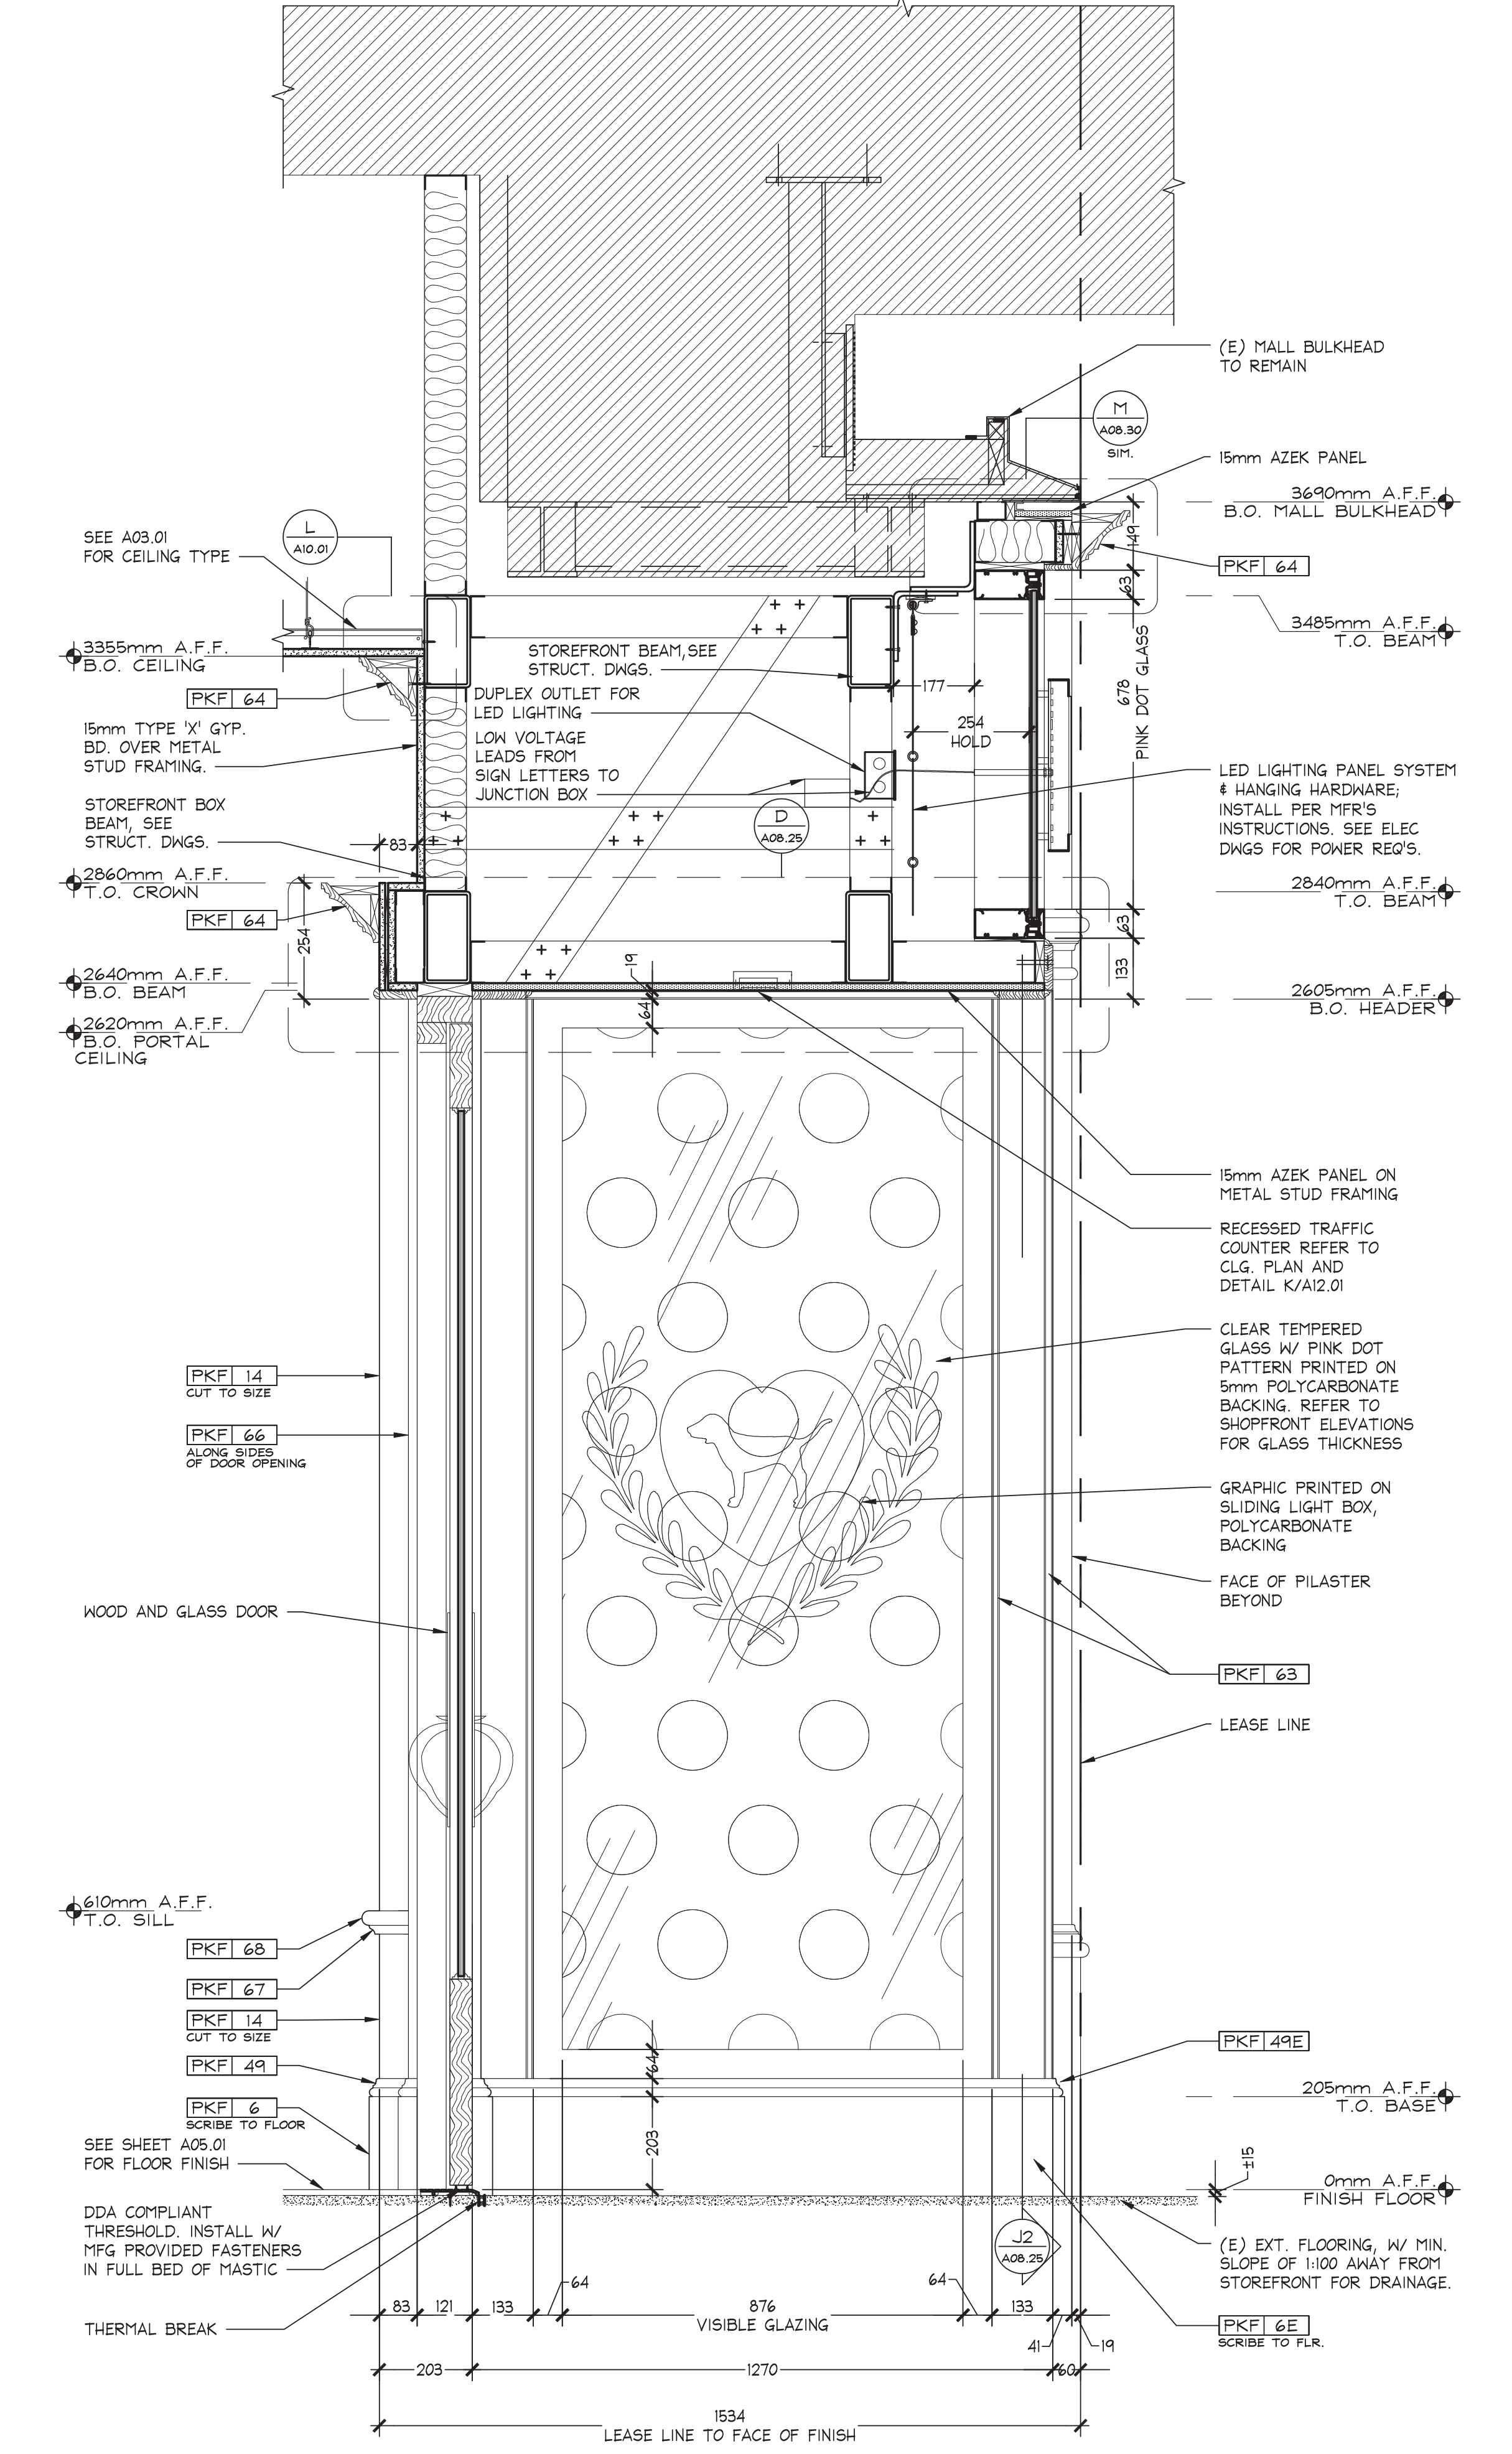

VERTICAL SECTION AT ENTRY WITH SWING DOORS

1:10

A