


Scale 1:5,000

Viewpoint DW10: View looking north along Regent Road

Viewpoint information: OS reference: 333625.5, 392335.25

Ground level: 7.2m AOD Direction of view: 355° Distance to site: 43m

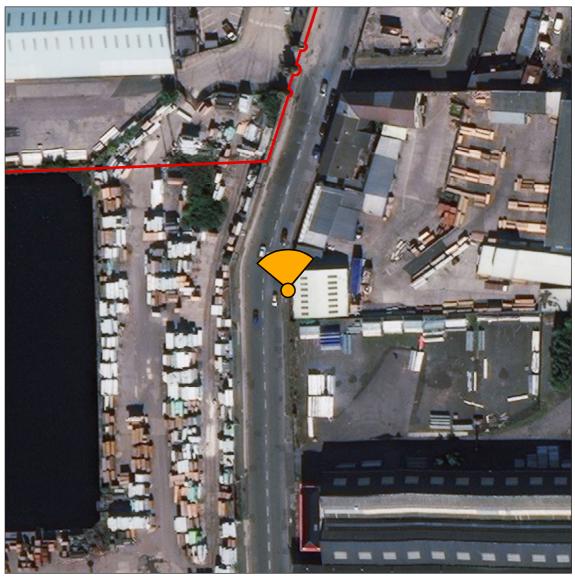

Scale 1:1,250


© Crown copyright and database rights 2020 Ordnance Survey 0100031673. Aerial Source: Esri, DigitalGlobe, GeoEye, Earthstar Geographics, CNES/Airbus DS, USDA, USGS, AeroGRID, IGN, and the GIS User Community.

Dock Wall Photographs & **Accurate Visual Representations** Project no. A100795 The People's Project

Everton Stadium Development Limited



DW.10.0 August 2020

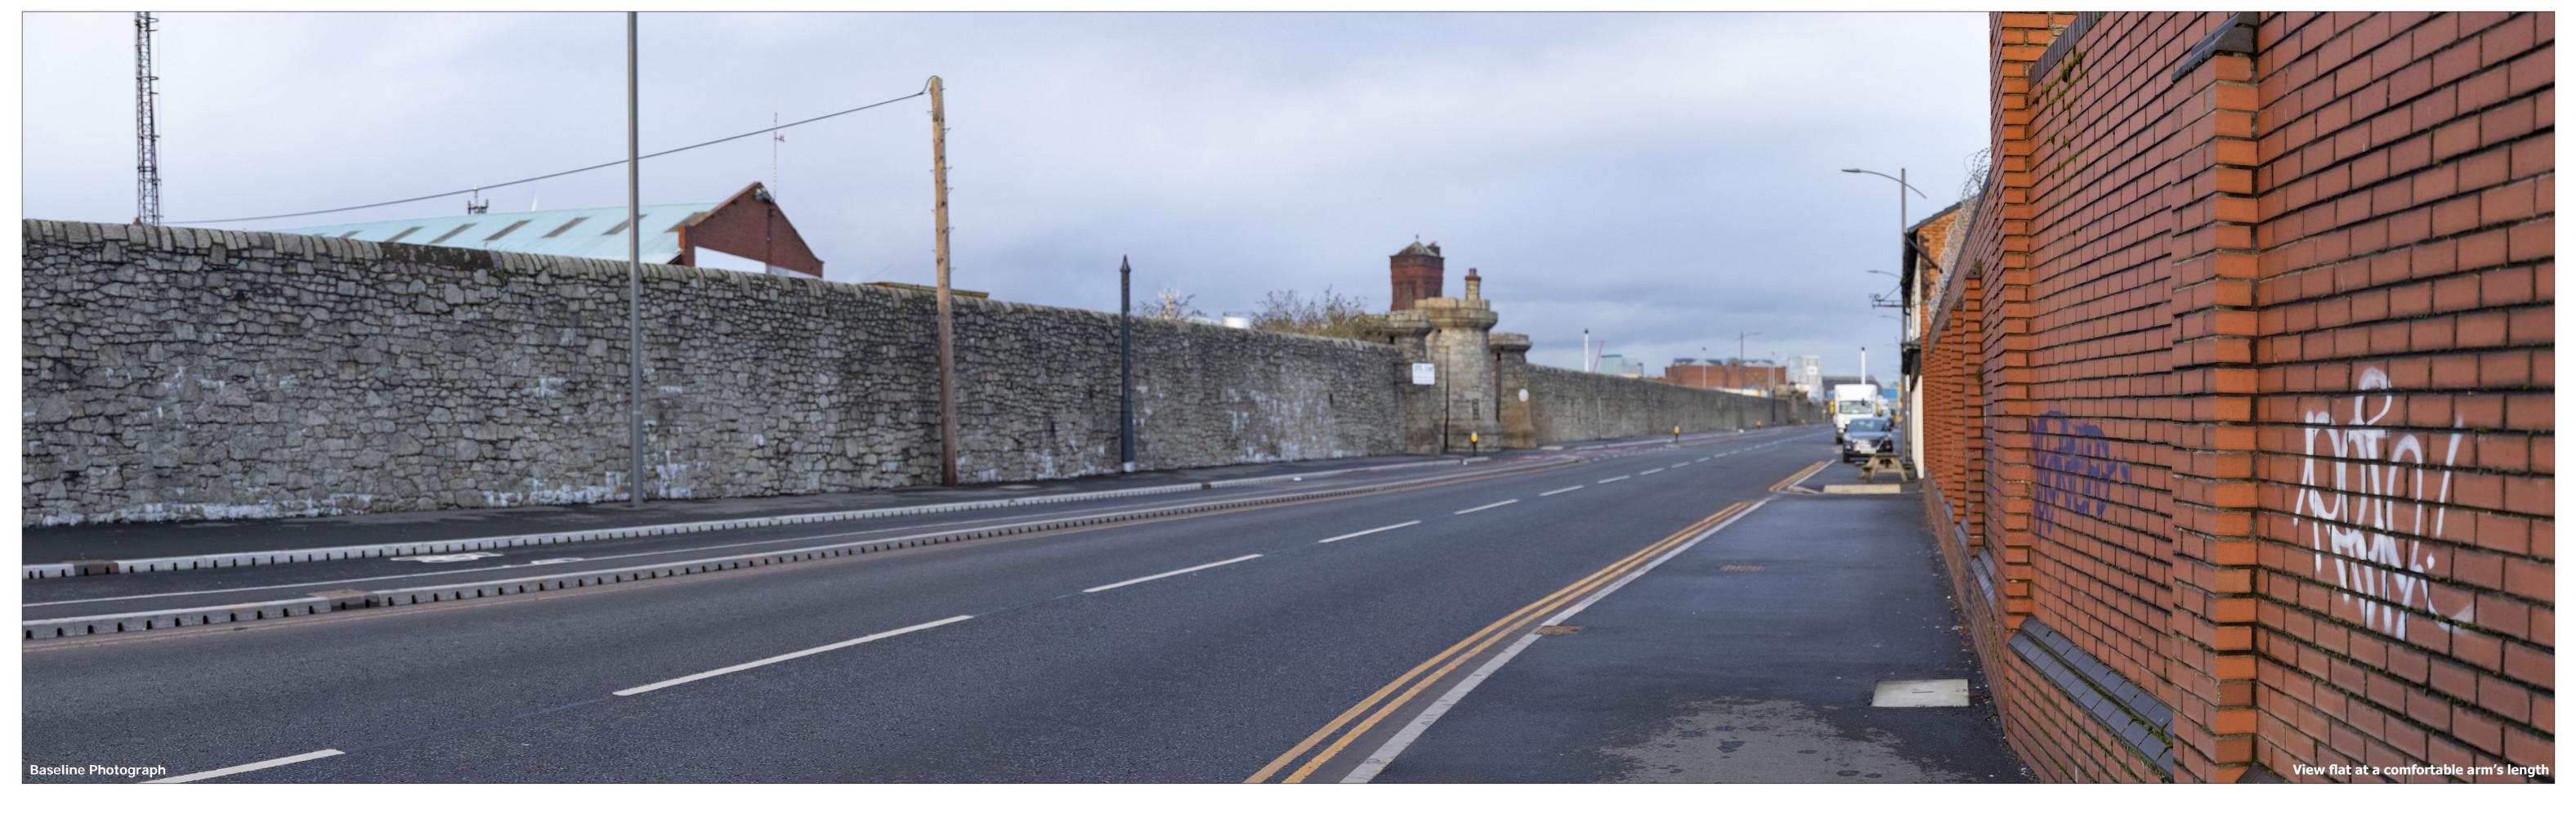

21/08/20

333625.5, 392335.25 Ground level: 7.2m AOD Direction of view: 355° Distance to site: 43m

Horizontal field of view: 90° (cylindrical projection) Vertical field of view: 27°

Enlargement factor: 96% Principal distance: 812.5mm

Paper size:

840 x 297mm (extended A3)

Camera:

Date and time:

Correct printed image size: 820 x 250mm EOS 6D Mk II

50mm (Canon EF 24-70mm f/4L IS USM) Camera height: 1.6m AGL

17/12/19 14:46

Viewpoint DW10: View looking north along Regent Road

Revision
A Sheet layout updated


Dock Wall Photographs & Accurate Visual Representations

DW. 10.1[A]

Project no. A100795 The People's Project

August 2020

Everton Stadium

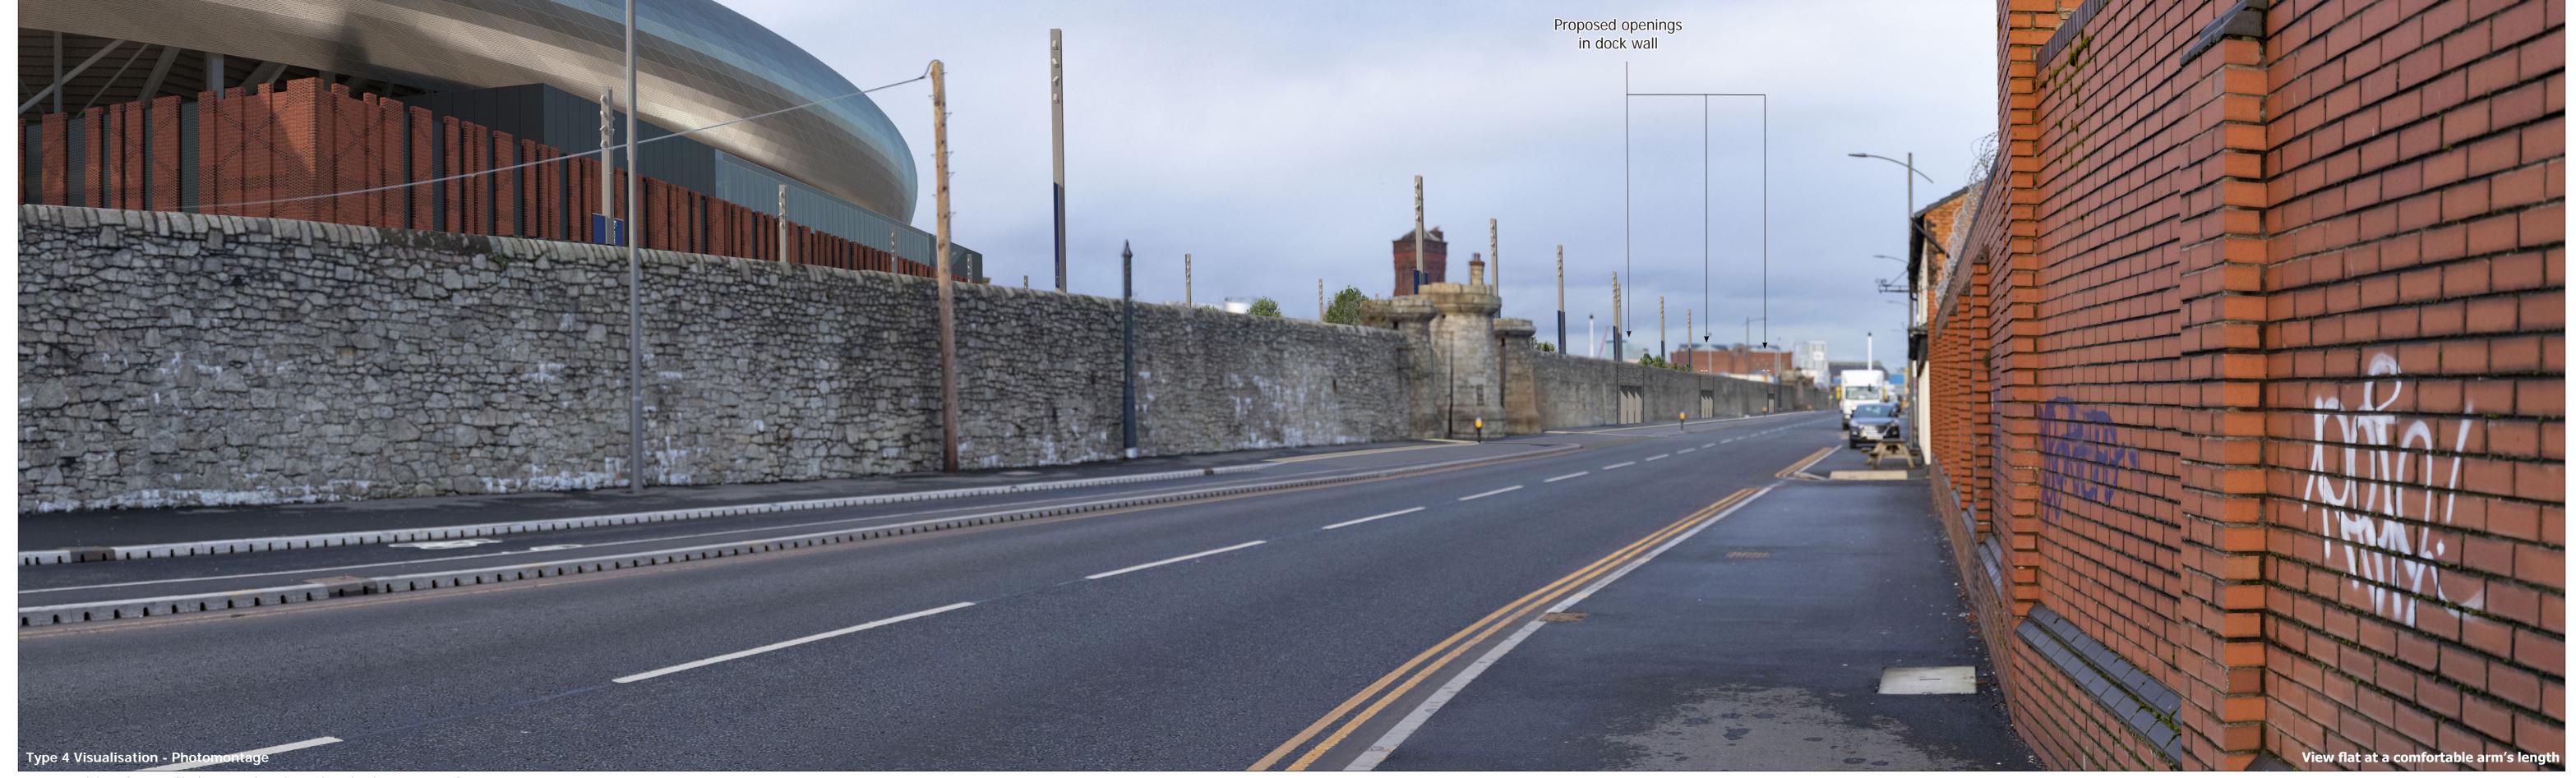

N.B. Materials/specification of highways works to be confirmed with LCC as part of a Section 278 Agreement

Paper size:

Distance to site: 43m

333625.5, 392335.25 Ground level: 7.2m AOD Direction of view: 355°

Horizontal field of view: 90° (cylindrical projection) Vertical field of view: 27°

Enlargement factor: 96% Principal distance: 812.5mm 840 x 297mm (extended A3)

Camera height:

Date and time:

Correct printed image size: 820 x 250mm EOS 6D Mk II

Camera: 50mm (Canon EF 24-70mm f/4L IS USM) 1.6m AGL

17/12/19 14:46

Viewpoint DW10: View looking north along Regent Road

Sheet layout updated, photomontage updated for revised stadium design Photomontage updated for cycleway Cycleway colour updated

21/08/20 20/10/20 11/11/20 Dock Wall Photographs & **Accurate Visual Representations**

DW. 10.2[C]

Project no. A100795 The People's Project

Everton Stadium

November 2020