

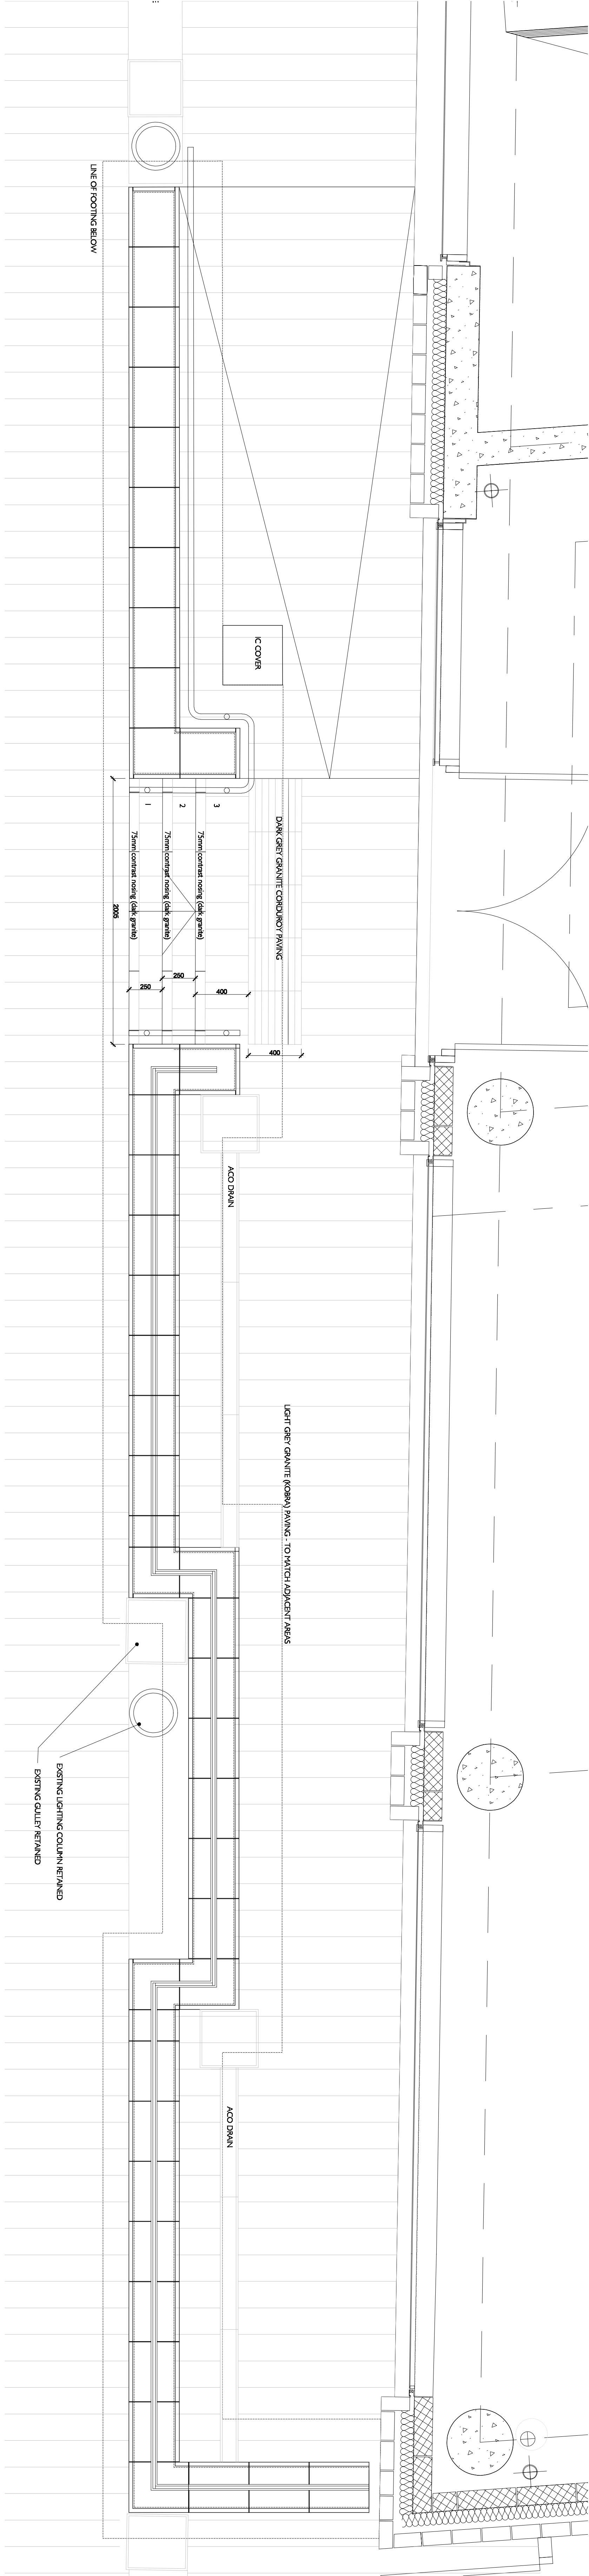



PLAN AT COPING LEVEL

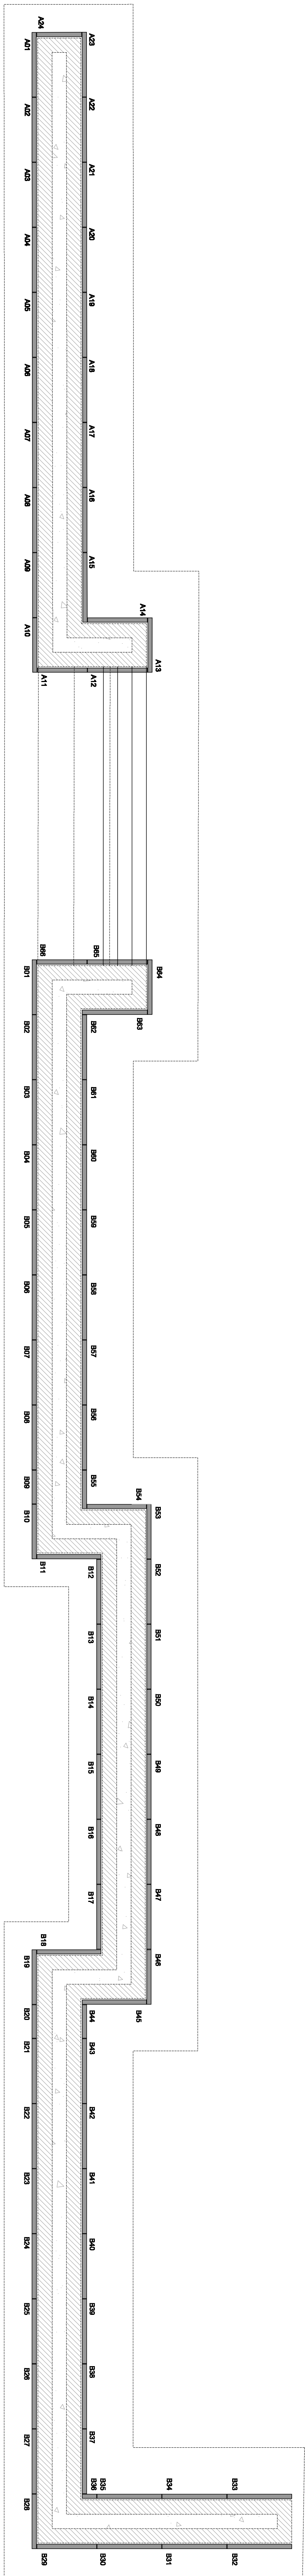


HORIZONTAL SECTION THROUGH WALLS

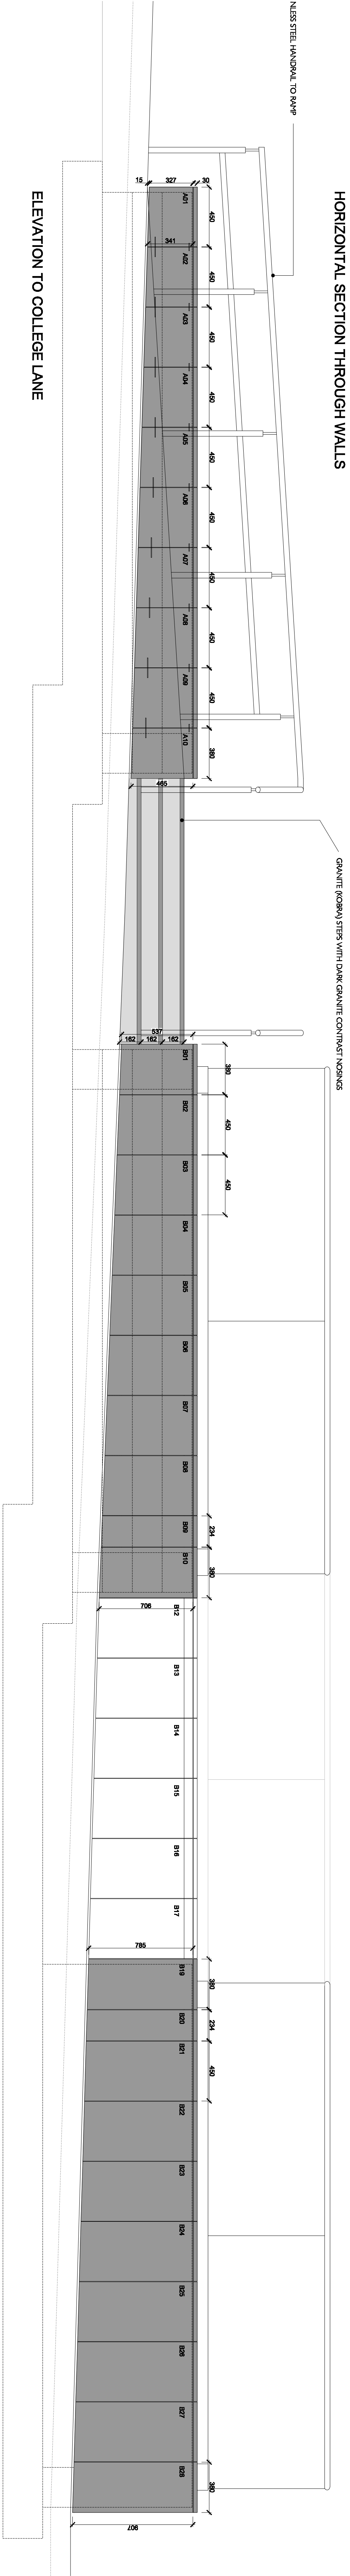

ELEVATION TO COLLEGE LANE

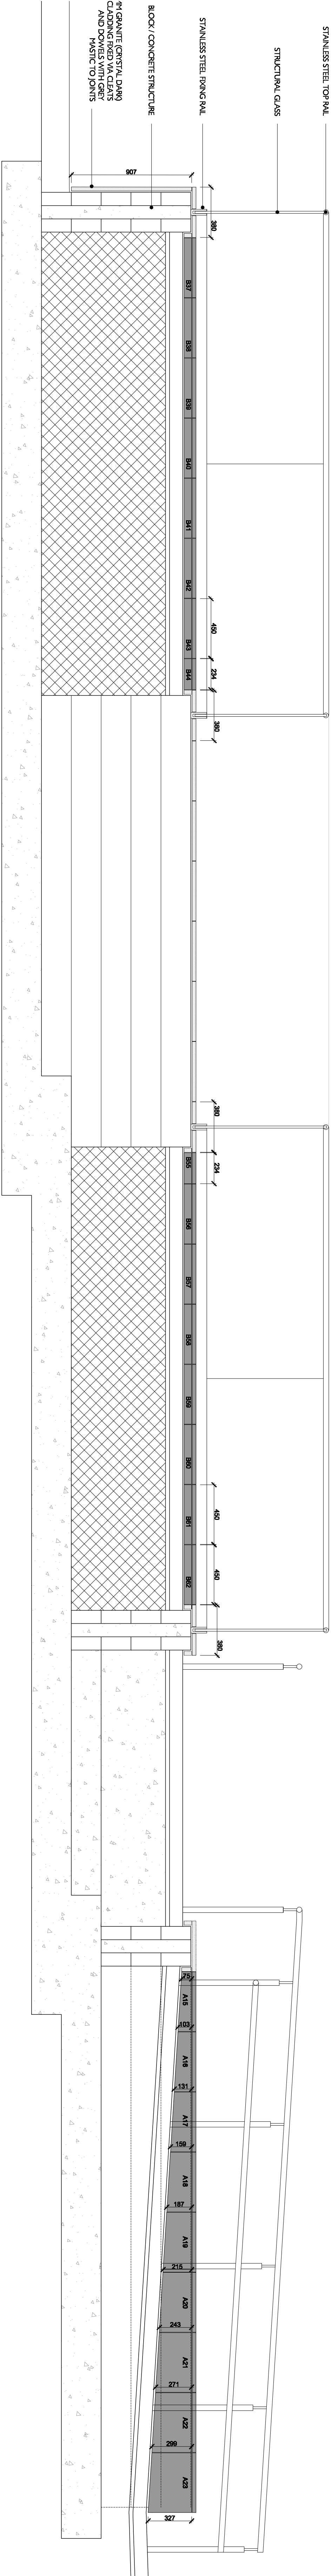

REAR SECTIONAL ELEVATION

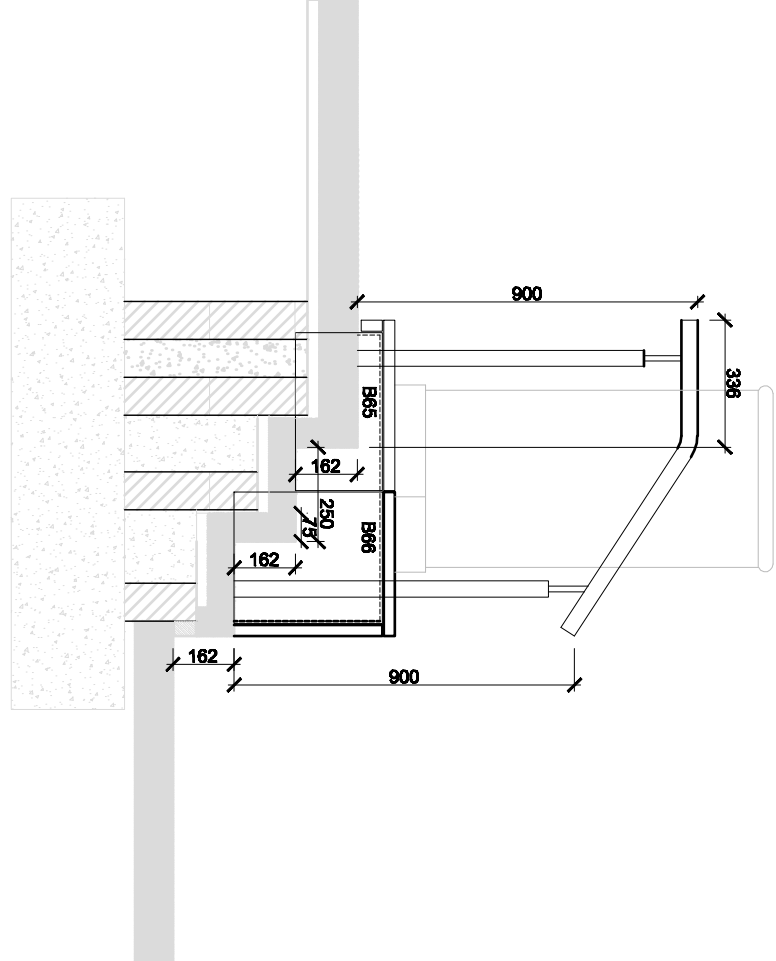

SECTION THRO STAIR

SECTION B - B (1:20)