


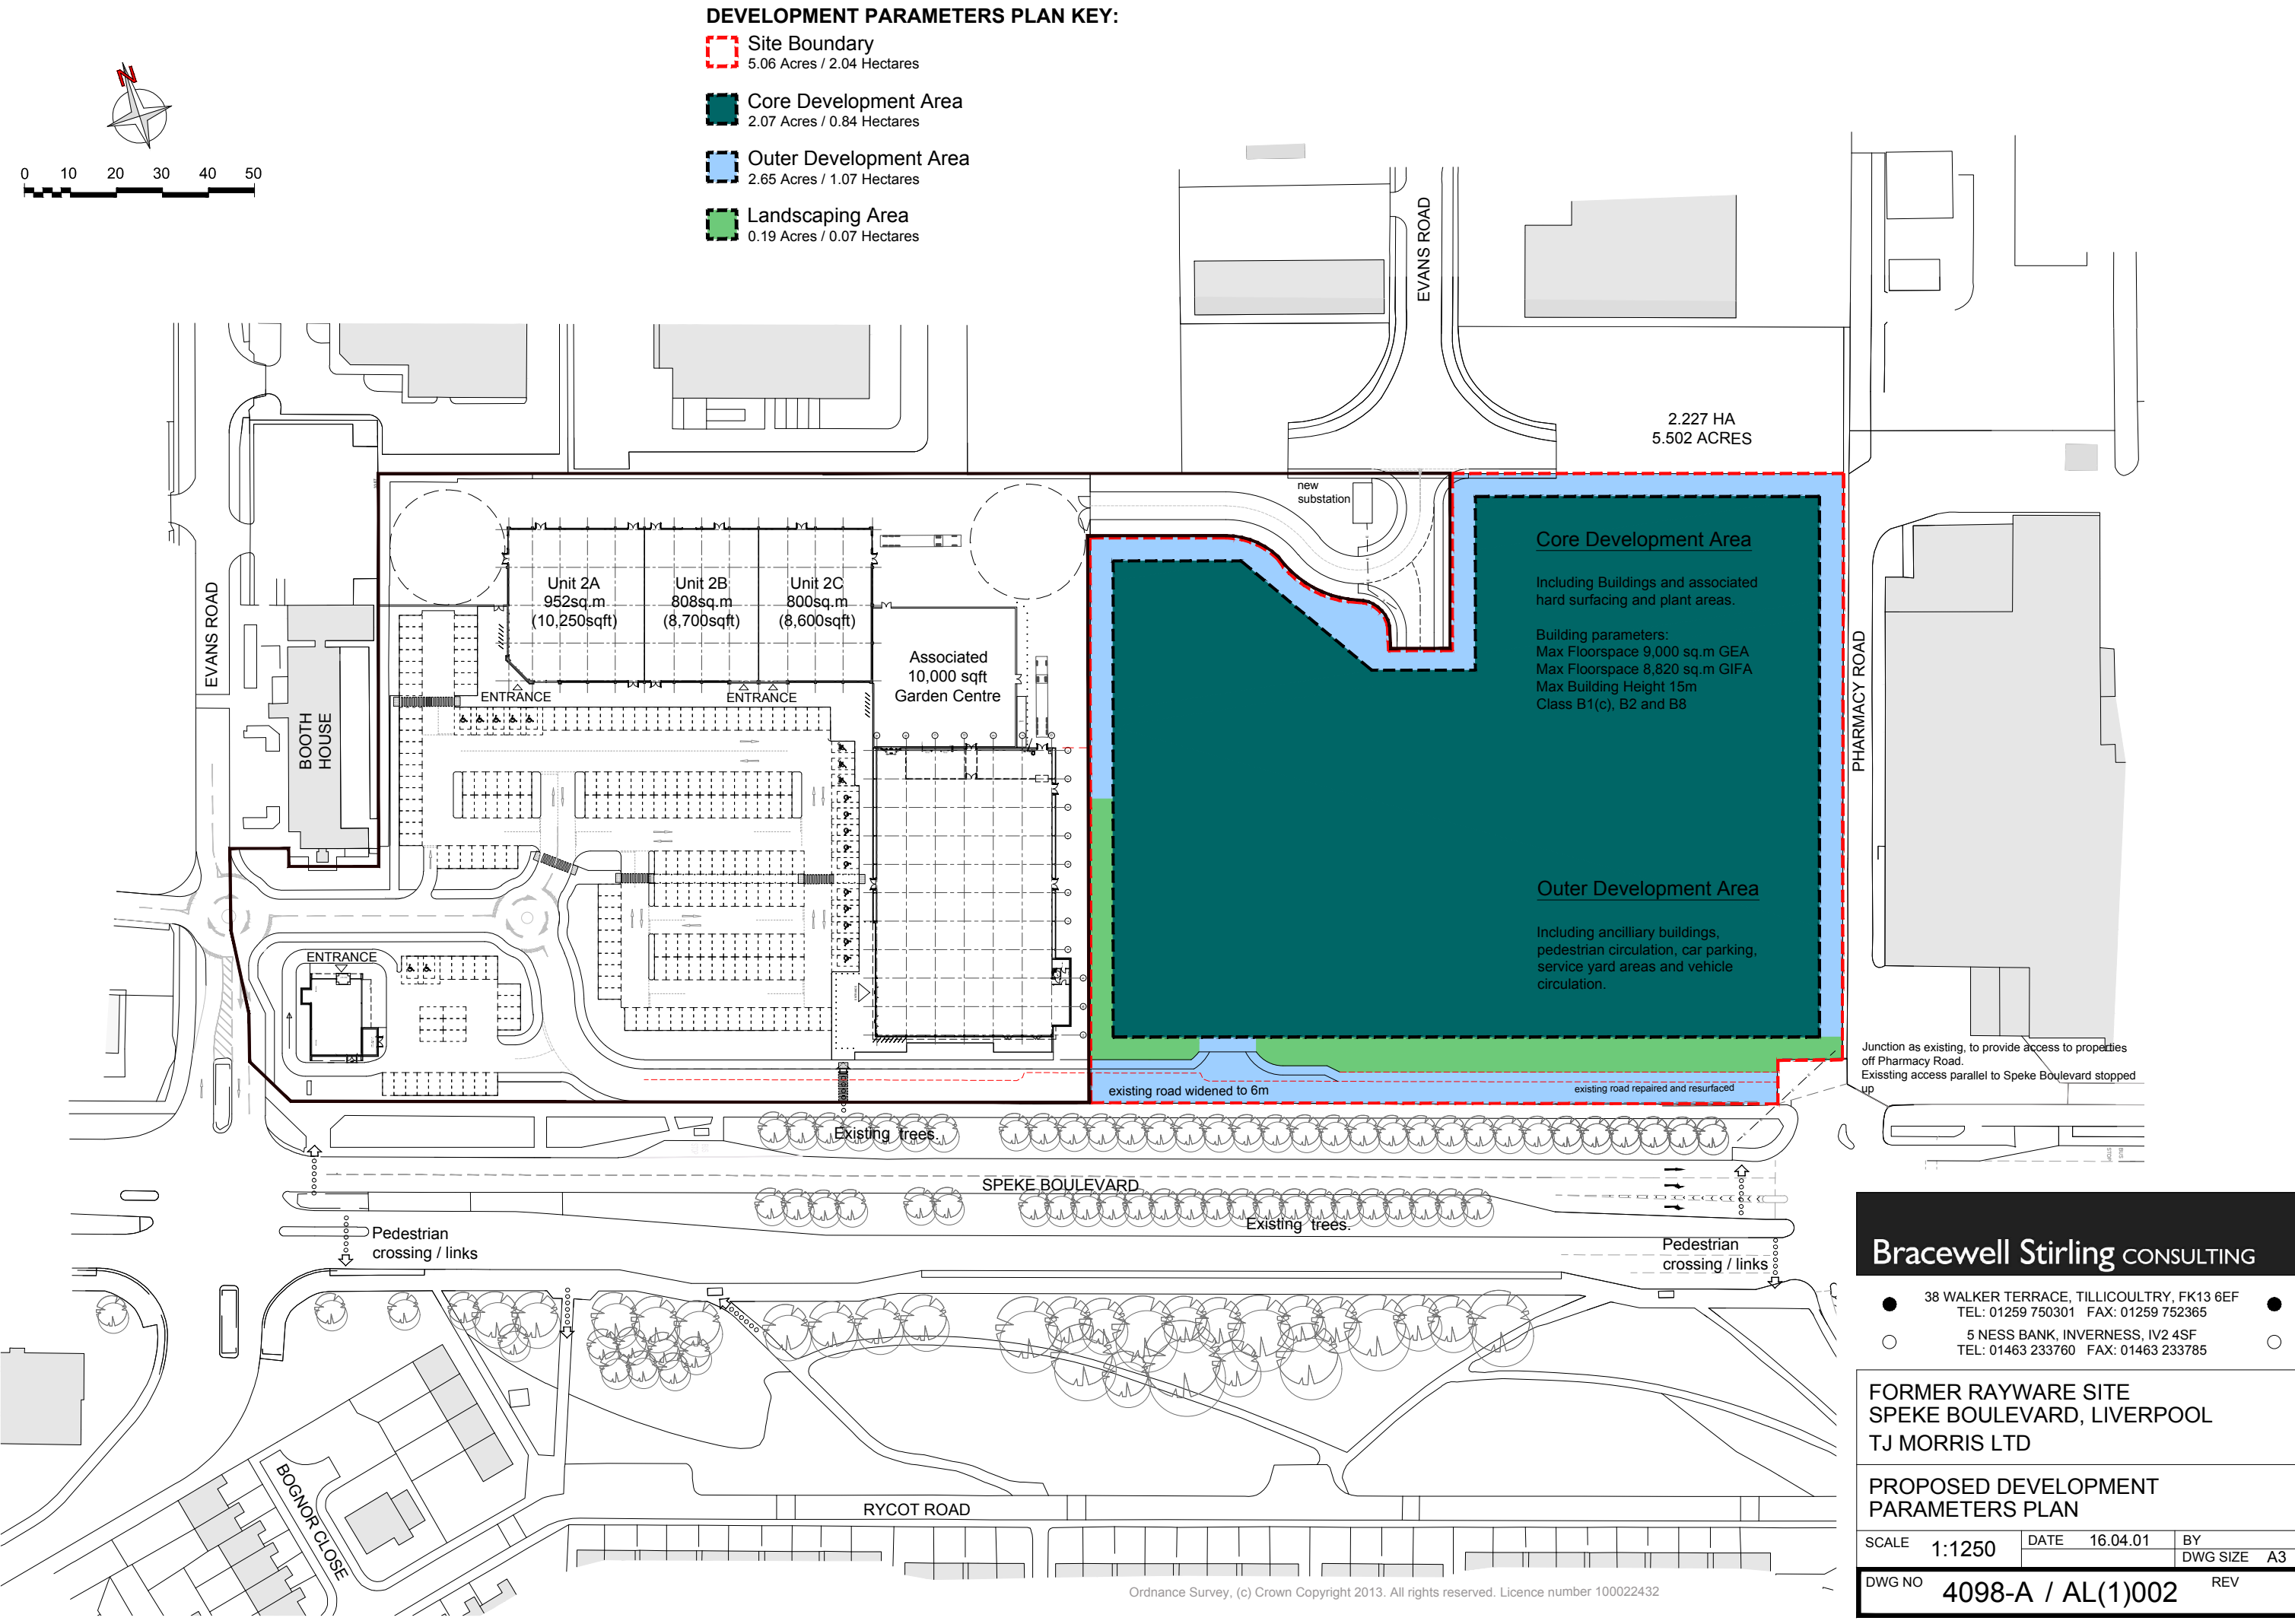

Bracewell Stirling CONSULTING

38 WALKER TERRACE, TILlicouLTRY, FK13 6EF
TEL: 01259 750301 FAX: 01259 752365

5 NESS BANK, INVERNESS, IV2 4SF
TEL: 01463 233760 FAX: 01463 233785

**FORMER RAYWARE SITE
SPEKE BOULEVARD, LIVERPOOL
TJ MORRIS LTD**

**PROPOSED DEVELOPMENT
PARAMETERS PLAN**

SCALE	1:1250	DATE	16.04.01	BY	DWG SIZE	A3
DWG NO	4098-A / AL(1)002				REV	